


取扱注意

この図面は、あくまで参考資料として取り扱ってください。
 なお、測地系については、図面内に「世界測地系」の記載がないものは、「日本測地系」に拠っています。

西神住宅第2団地（西神南ニュータウン）
 井吹台東町3丁目1-15工区確定図
 縮尺 1:500

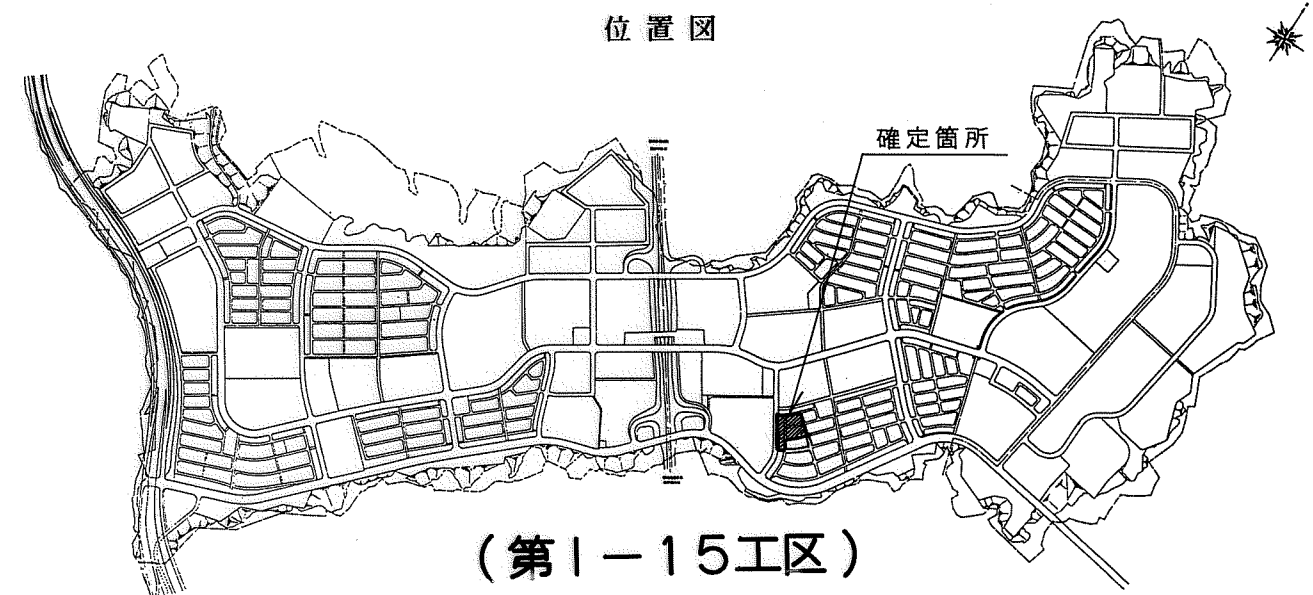

地番 符号	X	Y	辺長
5-1	-144441.255	64542.168	3.985
5-2	-144445.170	64541.422	11.158
5-3	-144454.398	64547.694	17.999
5-20	-144444.326	64562.612	11.526
5-21	-144434.795	64556.134	3.991
5-22	-144433.975	64552.228	4.625
5-23	-144436.765	64548.539	4.994
5-24	-144439.660	64544.470	2.801
合計		493.437985	
面積		246.7189925	
地積		246.71㎡	

地番 符号	X	Y	辺長
5-3	-144454.398	64547.694	13.999
5-4	-144465.982	64555.555	18.009
5-19	-144455.912	64570.485	14.006
5-20	-144444.326	64562.612	17.999
合計		504.200612	
面積		252.100306	
地積		252.10㎡	

地番 符号	X	Y	辺長
5-4	-144465.982	64555.555	13.994
5-5	-144477.555	64563.422	18.009
5-18	-144467.492	64578.357	14.002
5-19	-144455.912	64570.485	18.009
合計		504.168816	
面積		252.084408	
地積		252.08㎡	

地番 符号	X	Y	辺長
5-5	-144477.555	64563.422	13.995
5-6	-144489.135	64571.281	18.022
5-17	-144479.064	64586.226	13.994
5-18	-144467.492	64578.357	18.009
合計		504.224656	
面積		252.112328	
地積		252.11㎡	

地番 符号	X	Y	辺長
5-6	-144489.135	64571.281	14.005
5-7	-144500.722	64579.148	18.022
5-16	-144490.646	64594.090	13.999
5-17	-144479.064	64586.226	18.022
合計		504.692180	
面積		252.346090	
地積		252.34㎡	

地番 符号	X	Y	辺長
5-7	-144500.722	64579.148	14.008
5-8	-144512.310	64587.018	18.026
5-15	-144502.235	64601.966	14.012
5-16	-144490.646	64594.090	18.022
合計		505.029088	
面積		252.514544	
地積		252.51㎡	

地番 符号	X	Y	辺長
5-8	-144512.310	64587.018	5.633
5-9	-144516.968	64590.185	4.879
5-10	-144521.024	64592.896	4.039
5-11	-144522.050	64596.803	12.366
5-12	-144516.091	64607.638	3.993
5-13	-144512.237	64608.684	4.956
5-14	-144508.101	64605.954	7.093
5-15	-144502.235	64601.966	18.026
合計		492.737311	
面積		246.3686555	
地積		246.36㎡	

地番 符号	X	Y	辺長
6-1	-144426.812	64561.156	3.981
6-2	-144430.763	64560.669	10.846
6-3	-144439.736	64566.762	1.643
6-4	-144438.815	64568.123	1.471
6-5	-144440.032	64568.950	14.063
6-35	-144430.782	64579.543	15.471
6-32	-144419.781	64568.665	0.383
6-33	-144420.049	64568.391	4.937
6-34	-144423.447	64564.809	4.967
合計		423.421931	
面積		211.7109655	
地積		211.71㎡	

地番 符号	X	Y	辺長
6-32	-144419.781	64568.665	15.471
6-35	-144430.782	64579.543	14.636
6-36	-144420.125	64589.575	15.491
6-29	-144409.974	64577.874	3.779
6-30	-144412.810	64575.376	5.041
6-31	-144416.493	64571.934	4.637
合計		432.179875	
面積		216.0899375	
地積		216.08㎡	

地番 符号	X	Y	辺長
6-29	-144409.974	64577.874	15.491
6-36	-144420.125	64589.575	14.452
6-24	-144409.015	64598.817	12.675
6-25	-144400.987	64589.008	3.986
6-26	-144401.398	64585.043	4.895
6-27	-144405.180	64581.936	5.046
6-28	-144409.036	64578.681	1.237
合計		431.882140	
面積		215.941070	
地積		215.94㎡	

地番 符号	X	Y	辺長
6-18	-144429.991	64600.932	0.591
6-19	-144429.547	64601.322	3.986
6-20	-144426.506	64603.899	2.918
6-21	-144424.257	64605.758	4.616
6-22	-144420.698	64608.697	4.004
6-23	-144416.718	64608.256	12.183
6-24	-144409.015	64598.817	14.452
6-36	-144420.125	64589.575	15.044
合計		434.620852	
面積		217.310426	
地積		217.31㎡	

地番 符号	X	Y	辺長
6-13	-144441.471	64590.135	0.381
6-14	-144441.210	64590.413	3.991
6-15	-144438.386	64593.233	4.002
6-16	-144435.491	64595.896	3.988
6-17	-144432.542	64598.681	3.402
6-18	-144429.991	64600.932	15.044
6-36	-144420.125	64589.575	14.636
6-35	-144430.782	64579.543	15.048
合計		460.435917	
面積		230.2179585	
地積		230.21㎡	

地番 符号	X	Y	辺長
6-35	-144430.782	64579.543	14.063
6-5	-144440.032	64568.950	1.813
6-6	-144441.534	64569.966	1.634
6-7	-144442.464	64568.622	10.824
6-8	-144451.418	64574.703	3.980
6-9	-144451.981	64578.643	3.992
6-10	-144449.364	64581.657	3.998
6-11	-144446.693	64584.632	3.993
6-12	-144443.966	64587.549	3.593
6-13	-144441.471	64590.135	15.048
合計		509.445558	
面積		254.722779	
地積		254.72㎡	

地番 符号	X	Y	辺長
6-3	-144439.736	64566.762	3.302
6-7	-144442.464	64568.622	1.634
6-6	-144441.534	64569.966	1.813
6-5	-144440.032	64568.950	1.471
6-4	-144438.815	64568.123	1.643
合計		10.799876	
面積		5.399938	
地積		5.39㎡	

地番 符号	X	Y	辺長
14-1	-144457.124	64581.822	4.001
14-2	-144461.087	64581.273	12.771
14-3	-144471.641	64588.464	14.485
14-39	-144462.141	64599.398	15.375
14-35	-144450.826	64588.989	0.965
14-36	-144451.476	64588.276	3.998
14-37	-144454.149	64585.303	3.992
14-38	-144456.739	64582.265	0.587
合計		402.164590	
面積		201.082295	
地積		201.08㎡	

地番 符号	X	Y	辺長
14-31	-144441.969	64598.086	1.690
14-32	-144443.180	64596.907	3.991
14-33	-144445.994	64594.077	3.987
14-34	-144448.756	64591.201	3.029
14-35	-144450.826	64588.989	15.375
14-39	-144462.141	64599.398	13.618
14-40	-144452.722	64609.233	15.488
合計		404.501056	
面積		202.250528	
地積		202.25㎡	

地番 符号	X	Y	辺長
14-27	-144432.580	64606.617	2.392
14-28	-144434.386	64605.049	3.996
14-29	-144437.370	64602.391	3.999
14-30	-144440.305	64599.675	2.301
14-31	-144441.969	64598.086	15.488
14-40	-144452.722	64609.233	13.607
14-41	-144442.663	64618.397	15.506
合計		405.837355	
面積		202.9186775	
地積		202.91㎡	

地番 符号	X	Y	辺長
14-22	-144432.139	64627.094	12.678
14-23	-144424.116	64617.277	4.030
14-24	-144424.560	64613.272	4.803
14-25	-144428.274	64610.226	4.022
14-26	-144431.362	64607.649	1.596
14-27	-144432.580	64606.617	15.506
14-41	-144442.663	64618.397	13.653
合計		409.110339	
面積		204.5551695	
地積		204.55㎡	

地番 符号	X	Y	辺長
14-18	-144452.741	64630.192	1.001
14-19	-144451.986	64630.849	10.165
14-20	-144444.139	64637.310	4.008
14-21	-144440.152	64636.898	12.662
14-22	-144432.139	64627.094	13.653
14-41	-144442.663	64618.397	15.514
合計		421.137594	
面積		210.568797	
地積		210.56㎡	

地番 符号	X	Y	辺長
14-14	-144463.506	64620.376	3.579
14-15	-144460.924	64622.854	3.999
14-16	-144457.992	64625.573	4.001
14-17	-144455.003	64628.233	2.992
14-18	-144452.741	64630.192	15.514
14-41	-144442.663	64618.397	13.607
14-40	-144452.722	64609.233	15.507
合計		439.037624	
面積		219.518812	
地積		219.51㎡	

地番 符号	X	Y	辺長
14-9	-144473.666	64609.944	2.150
14-10	-144472.200	64611.517	3.995
14-11	-144469.455	64614.420	3.995
14-12	-144466.658	64617.272	4.000
14-13	-144463.819	64620.090	0.424
14-14	-144463.506	64620.376	15.507
14-40	-144452.722	64609.233	13.618
14-39	-144462.141	64599.398	15.622
合計		440.379508	
面積		220.189754	
地積		220.18㎡	

地番 符号	X	Y	辺長
14-3	-144471.641	64588.464	12.652
14-4	-144482.114	64595.562	4.018
14-5	-144482.710	64599.536	3.959
14-6	-144480.177	64602.578	3.994
14-7	-144477.570	64605.604	3.996
14-8	-144474.905	64608.582	1.841
14-9	-144473.666	64609.944	15.622
14-39	-144462.141	64599.398	14.485
合計		480.639484	
面積		240.319742	
地積		240.31㎡	

