
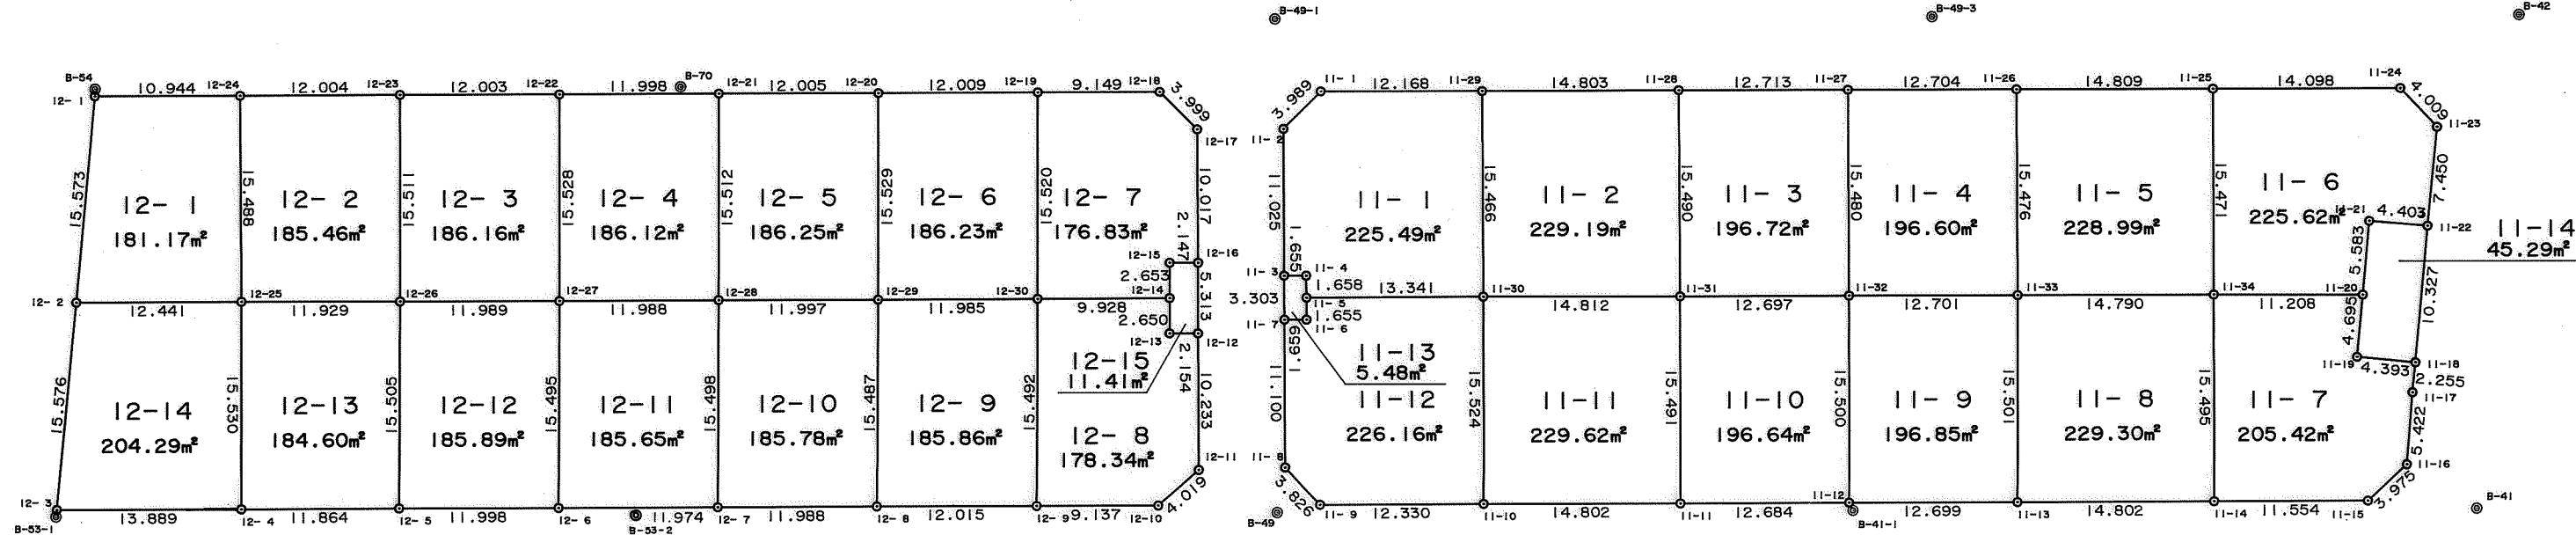


取扱注意

この図面は、あくまで参考資料として取り扱ってください。  
 なお、測地系については、図面内に「世界測地系」の記載がないものは、「日本測地系」に拠っています。

西神住宅第2団地(西神南ニュータウン)  
 井吹台東町3丁目1-15工区確定図  
 縮尺 1:500

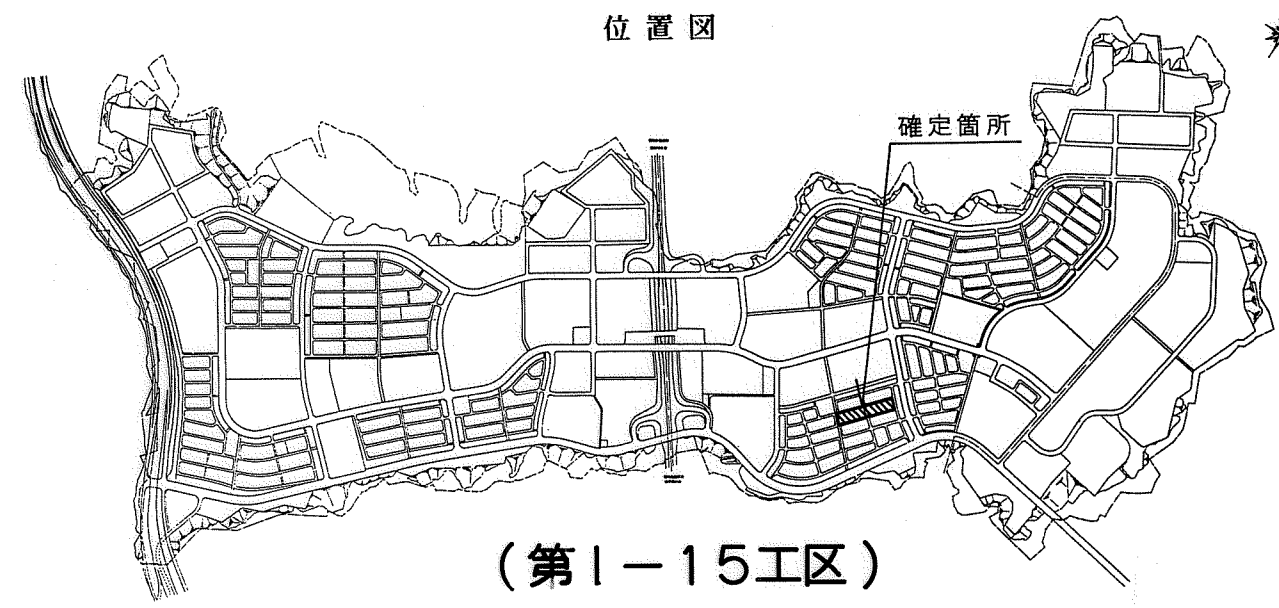

| 地番<br>符号 | 11-1        | X           | Y      | 辺長 |
|----------|-------------|-------------|--------|----|
| 11-1     | -144270.250 | 64739.506   | 3.989  |    |
| 11-2     | -144274.218 | 64739.918   | 11.025 |    |
| 11-3     | -144281.206 | 64748.446   | 1.655  |    |
| 11-4     | -144279.923 | 64749.492   | 1.658  |    |
| 11-5     | -144280.969 | 64750.778   | 13.341 |    |
| 11-30    | -144270.626 | 64759.205   | 15.466 |    |
| 11-29    | -144260.844 | 64747.225   | 12.168 |    |
| 合計       |             | 450.990613  |        |    |
| 面積       |             | 225.4953065 |        |    |
| 地積       |             | 225.49㎡     |        |    |

| 地番<br>符号 | 11-2        | X          | Y      | 辺長 |
|----------|-------------|------------|--------|----|
| 11-28    | -144249.395 | 64756.609  | 14.803 |    |
| 11-29    | -144260.844 | 64747.225  | 15.466 |    |
| 11-30    | -144270.626 | 64759.205  | 14.812 |    |
| 11-31    | -144259.185 | 64768.613  | 15.490 |    |
| 合計       |             | 459.395392 |        |    |
| 面積       |             | 229.197696 |        |    |
| 地積       |             | 229.19㎡    |        |    |

| 地番<br>符号 | 11-3        | X          | Y      | 辺長 |
|----------|-------------|------------|--------|----|
| 11-27    | -144239.560 | 64764.664  | 12.713 |    |
| 11-28    | -144249.395 | 64756.609  | 15.490 |    |
| 11-31    | -144259.185 | 64768.613  | 12.697 |    |
| 11-32    | -144249.356 | 64776.650  | 15.480 |    |
| 合計       |             | 393.458636 |        |    |
| 面積       |             | 196.729318 |        |    |
| 地積       |             | 196.72㎡    |        |    |

| 地番<br>符号 | 11-4        | X           | Y      | 辺長 |
|----------|-------------|-------------|--------|----|
| 11-26    | -144229.729 | 64772.710   | 12.704 |    |
| 11-27    | -144239.560 | 64764.664   | 15.480 |    |
| 11-32    | -144249.356 | 64776.650   | 12.701 |    |
| 11-33    | -144239.525 | 64784.691   | 15.476 |    |
| 合計       |             | 393.207829  |        |    |
| 面積       |             | 196.6039145 |        |    |
| 地積       |             | 196.60㎡     |        |    |

| 地番<br>符号 | 11-5        | X          | Y      | 辺長 |
|----------|-------------|------------|--------|----|
| 11-25    | -144218.280 | 64782.103  | 14.809 |    |
| 11-26    | -144229.729 | 64772.710  | 15.476 |    |
| 11-33    | -144239.525 | 64784.691  | 14.790 |    |
| 11-34    | -144228.088 | 64794.068  | 15.471 |    |
| 合計       |             | 457.997618 |        |    |
| 面積       |             | 228.998809 |        |    |
| 地積       |             | 228.99㎡    |        |    |

| 地番<br>符号 | 11-6        | X           | Y      | 辺長 |
|----------|-------------|-------------|--------|----|
| 11-20    | -144219.459 | 64801.221   | 5.583  |    |
| 11-21    | -144215.537 | 64797.247   | 4.403  |    |
| 11-22    | -144212.386 | 64800.323   | 7.450  |    |
| 11-23    | -144207.128 | 64795.045   | 4.009  |    |
| 11-24    | -144207.380 | 64791.044   | 14.098 |    |
| 11-25    | -144218.280 | 64782.103   | 15.471 |    |
| 11-34    | -144228.088 | 64794.068   | 11.208 |    |
| 合計       |             | 451.246395  |        |    |
| 面積       |             | 225.6231975 |        |    |
| 地積       |             | 225.62㎡     |        |    |

| 地番<br>符号 | 11-7        | X          | Y      | 辺長 |
|----------|-------------|------------|--------|----|
| 11-14    | -144237.910 | 64806.052  | 11.554 |    |
| 11-15    | -144228.972 | 64813.373  | 3.975  |    |
| 11-16    | -144225.002 | 64813.167  | 5.422  |    |
| 11-17    | -144221.235 | 64809.267  | 2.255  |    |
| 11-18    | -144219.652 | 64807.661  | 4.393  |    |
| 11-19    | -144222.762 | 64804.558  | 4.695  |    |
| 11-20    | -144219.459 | 64801.221  | 11.208 |    |
| 11-34    | -144228.088 | 64794.068  | 15.495 |    |
| 合計       |             | 410.849878 |        |    |
| 面積       |             | 205.424939 |        |    |
| 地積       |             | 205.42㎡    |        |    |

| 地番<br>符号 | 11-8        | X           | Y      | 辺長 |
|----------|-------------|-------------|--------|----|
| 11-13    | -144249.361 | 64796.672   | 14.802 |    |
| 11-14    | -144237.910 | 64806.052   | 15.495 |    |
| 11-34    | -144228.088 | 64794.068   | 14.790 |    |
| 11-33    | -144239.525 | 64784.691   | 15.501 |    |
| 合計       |             | 458.618013  |        |    |
| 面積       |             | 229.3090065 |        |    |
| 地積       |             | 229.30㎡     |        |    |

| 地番<br>符号 | 11-9        | X          | Y      | 辺長 |
|----------|-------------|------------|--------|----|
| 11-12    | -144259.190 | 64788.631  | 12.699 |    |
| 11-13    | -144249.361 | 64796.672  | 15.501 |    |
| 11-33    | -144239.525 | 64784.691  | 12.701 |    |
| 11-32    | -144249.356 | 64776.650  | 15.500 |    |
| 合計       |             | 393.712930 |        |    |
| 面積       |             | 196.856465 |        |    |
| 地積       |             | 196.85㎡    |        |    |

| 地番<br>符号 | 11-10       | X           | Y      | 辺長 |
|----------|-------------|-------------|--------|----|
| 11-11    | -144269.004 | 64780.595   | 12.684 |    |
| 11-12    | -144259.190 | 64788.631   | 15.500 |    |
| 11-32    | -144249.356 | 64776.650   | 12.697 |    |
| 11-31    | -144259.185 | 64768.613   | 15.491 |    |
| 合計       |             | 393.293939  |        |    |
| 面積       |             | 196.6469695 |        |    |
| 地積       |             | 196.64㎡     |        |    |

| 地番<br>符号 | 11-11       | X          | Y      | 辺長 |
|----------|-------------|------------|--------|----|
| 11-10    | -144280.458 | 64771.219  | 14.802 |    |
| 11-11    | -144269.004 | 64780.595  | 15.491 |    |
| 11-31    | -144259.185 | 64768.613  | 14.812 |    |
| 11-30    | -144270.626 | 64759.205  | 15.524 |    |
| 合計       |             | 459.256402 |        |    |
| 面積       |             | 229.628201 |        |    |
| 地積       |             | 229.62㎡    |        |    |

| 地番<br>符号 | 11-12       | X          | Y      | 辺長 |
|----------|-------------|------------|--------|----|
| 11-5     | -144280.969 | 64750.778  | 1.655  |    |
| 11-6     | -144282.015 | 64752.061  | 1.659  |    |
| 11-7     | -144283.295 | 64751.005  | 11.100 |    |
| 11-8     | -144290.314 | 64759.604  | 3.826  |    |
| 11-9     | -144290.006 | 64763.418  | 12.330 |    |
| 11-10    | -144280.458 | 64771.219  | 15.524 |    |
| 11-30    | -144270.626 | 64759.205  | 13.341 |    |
| 合計       |             | 452.320806 |        |    |
| 面積       |             | 226.160403 |        |    |
| 地積       |             | 226.16㎡    |        |    |

| 地番<br>符号 | 11-13       | X         | Y     | 辺長 |
|----------|-------------|-----------|-------|----|
| 11-7     | -144283.295 | 64751.005 | 1.659 |    |
| 11-6     | -144282.015 | 64752.061 | 1.655 |    |
| 11-5     | -144280.969 | 64750.778 | 1.658 |    |
| 11-4     | -144279.923 | 64749.492 | 1.655 |    |
| 11-3     | -144281.206 | 64748.446 | 3.303 |    |
| 合計       |             | 10.968901 |       |    |
| 面積       |             | 5.4844505 |       |    |
| 地積       |             | 5.48㎡     |       |    |

| 地番<br>符号 | 11-14       | X          | Y      | 辺長 |
|----------|-------------|------------|--------|----|
| 11-22    | -144212.386 | 64800.323  | 4.403  |    |
| 11-21    | -144215.537 | 64797.247  | 5.583  |    |
| 11-20    | -144219.459 | 64801.221  | 4.695  |    |
| 11-19    | -144222.762 | 64804.558  | 4.393  |    |
| 11-18    | -144219.652 | 64807.661  | 10.327 |    |
| 合計       |             | 90.590231  |        |    |
| 面積       |             | 45.2951155 |        |    |
| 地積       |             | 45.29㎡     |        |    |

| 地番<br>符号 | 12-1        | X          | Y      | 辺長 |
|----------|-------------|------------|--------|----|
| 12-1     | -144341.643 | 64681.101  | 15.573 |    |
| 12-2     | -144352.602 | 64692.165  | 12.441 |    |
| 12-25    | -144342.970 | 64700.039  | 15.488 |    |
| 12-24    | -144333.179 | 64688.039  | 10.944 |    |
| 合計       |             | 362.357572 |        |    |
| 面積       |             | 181.178786 |        |    |
| 地積       |             | 181.17㎡    |        |    |

| 地番<br>符号 | 12-2        | X          | Y      | 辺長 |
|----------|-------------|------------|--------|----|
| 12-23    | -144323.887 | 64695.639  | 12.004 |    |
| 12-24    | -144333.179 | 64688.039  | 15.488 |    |
| 12-25    | -144342.970 | 64700.039  | 11.929 |    |
| 12-26    | -144333.751 | 64707.609  | 15.511 |    |
| 合計       |             | 370.937510 |        |    |
| 面積       |             | 185.468755 |        |    |
| 地積       |             | 185.46㎡    |        |    |

| 地番<br>符号 | 12-3        | X          | Y      | 辺長 |
|----------|-------------|------------|--------|----|
| 12-22    | -144314.593 | 64703.234  | 12.003 |    |
| 12-23    | -144323.887 | 64695.639  | 15.511 |    |
| 12-26    | -144333.751 | 64707.609  | 11.989 |    |
| 12-27    | -144324.479 | 64715.209  | 15.528 |    |
| 合計       |             | 372.332060 |        |    |
| 面積       |             | 186.166030 |        |    |
| 地積       |             | 186.16㎡    |        |    |

| 地番<br>符号 | 12-4        | X           | Y      | 辺長 |
|----------|-------------|-------------|--------|----|
| 12-21    | -144305.311 | 64710.836   | 11.998 |    |
| 12-22    | -144314.593 | 64703.234   | 15.528 |    |
| 12-27    | -144324.479 | 64715.209   | 11.988 |    |
| 12-28    | -144315.194 | 64722.792   | 15.512 |    |
| 合計       |             | 372.259571  |        |    |
| 面積       |             | 186.1297855 |        |    |
| 地積       |             | 186.12㎡     |        |    |

| 地番<br>符号 | 12-5        | X           | Y      | 辺長 |
|----------|-------------|-------------|--------|----|
| 12-20    | -144296.017 | 64718.435   | 12.005 |    |
| 12-21    | -144305.311 | 64710.836   | 15.512 |    |
| 12-28    | -144315.194 | 64722.792   | 11.997 |    |
| 12-29    | -144305.917 | 64730.399   | 15.529 |    |
| 合計       |             | 372.519309  |        |    |
| 面積       |             | 186.2596545 |        |    |
| 地積       |             | 186.25㎡     |        |    |

| 地番<br>符号 | 12-6        | X           | Y      | 辺長 |
|----------|-------------|-------------|--------|----|
| 12-19    | -144286.720 | 64726.037   | 12.009 |    |
| 12-20    | -144296.017 | 64718.435   | 15.529 |    |
| 12-29    | -144305.917 | 64730.399   | 11.985 |    |
| 12-30    | -144296.633 | 64737.978   | 15.520 |    |
| 合計       |             | 372.479979  |        |    |
| 面積       |             | 186.2399895 |        |    |
| 地積       |             | 186.23㎡     |        |    |

| 地番<br>符号 | 12-7        | X          | Y      | 辺長 |
|----------|-------------|------------|--------|----|
| 12-14    | -144288.942 | 64744.256  | 2.653  |    |
| 12-15    | -144287.258 | 64742.206  | 2.147  |    |
| 12-16    | -144285.593 | 64743.562  | 10.017 |    |
| 12-17    | -144279.257 | 64735.803  | 3.999  |    |
| 12-18    | -144279.632 | 64731.822  | 9.149  |    |
| 12-19    | -144286.720 | 64726.037  | 15.520 |    |
| 12-30    | -144296.633 | 64737.978  | 9.928  |    |
| 合計       |             | 353.679400 |        |    |
| 面積       |             | 176.839700 |        |    |
| 地積       |             | 176.83㎡    |        |    |

| 地番<br>符号 | 12-8        | X          | Y      | 辺長 |
|----------|-------------|------------|--------|----|
| 12-9     | -144306.513 | 64749.911  | 9.137  |    |
| 12-10    | -144299.442 | 64755.697  | 4.019  |    |
| 12-11    | -144295.424 | 64755.605  | 10.233 |    |
| 12-12    | -144288.960 | 64747.672  | 2.154  |    |
| 12-13    | -144290.624 | 64746.304  | 2.650  |    |
| 12-14    | -144288.942 | 64744.256  | 9.928  |    |
| 12-30    | -144296.633 | 64737.978  | 15.492 |    |
| 合計       |             | 356.688974 |        |    |
| 面積       |             | 178.344487 |        |    |
| 地積       |             | 178.34㎡    |        |    |

| 地番<br>符号 | 12-9        | X          | Y      | 辺長 |
|----------|-------------|------------|--------|----|
| 12-8     | -144315.817 | 64742.308  | 12.015 |    |
| 12-9     | -144306.513 | 64749.911  | 15.492 |    |
| 12-30    | -144296.633 | 64737.978  | 11.985 |    |
| 12-29    | -144305.917 | 64730.399  | 15.487 |    |
| 合計       |             | 371.737528 |        |    |
| 面積       |             | 185.868764 |        |    |
| 地積       |             | 185.86㎡    |        |    |

| 地番<br>符号 | 12-10       | X           | Y      | 辺長 |
|----------|-------------|-------------|--------|----|
| 12-7     | -144325.094 | 64734.716   | 11.988 |    |
| 12-8     | -144315.817 | 64742.308   | 15.487 |    |
| 12-29    | -144305.917 | 64730.399   | 11.997 |    |
| 12-28    | -144315.194 | 64722.792   | 15.498 |    |
| 合計       |             | 371.568841  |        |    |
| 面積       |             | 185.7844205 |        |    |
| 地積       |             | 185.78㎡     |        |    |

| 地 番<br>符 号 | 12-11       | X          | Y     | 辺 長 |
|------------|-------------|------------|-------|-----|
| 12- 6      | -144334.366 | 64727.140  | 11.97 |     |
| 12- 7      | -144325.094 | 64734.716  | 15.49 |     |
| 12-28      | -144315.194 | 64722.792  | 11.98 |     |
| 12-27      | -144324.479 | 64715.209  | 15.49 |     |
| 合 計        |             | 371.314184 |       |     |
| 面 積        |             | 185.657092 |       |     |
| 地 積        |             | 185.65㎡    |       |     |