


取扱注意

この図面は、あくまで参考資料として取り扱ってください。
なお、測地系については、図面内に「世界測地系」の記載がないものは、「日本測地系」に拠っています。

西神住宅第2団地(西神南ニュータウン)
井吹台東町3丁目1-15工区確定図
縮尺 1:500

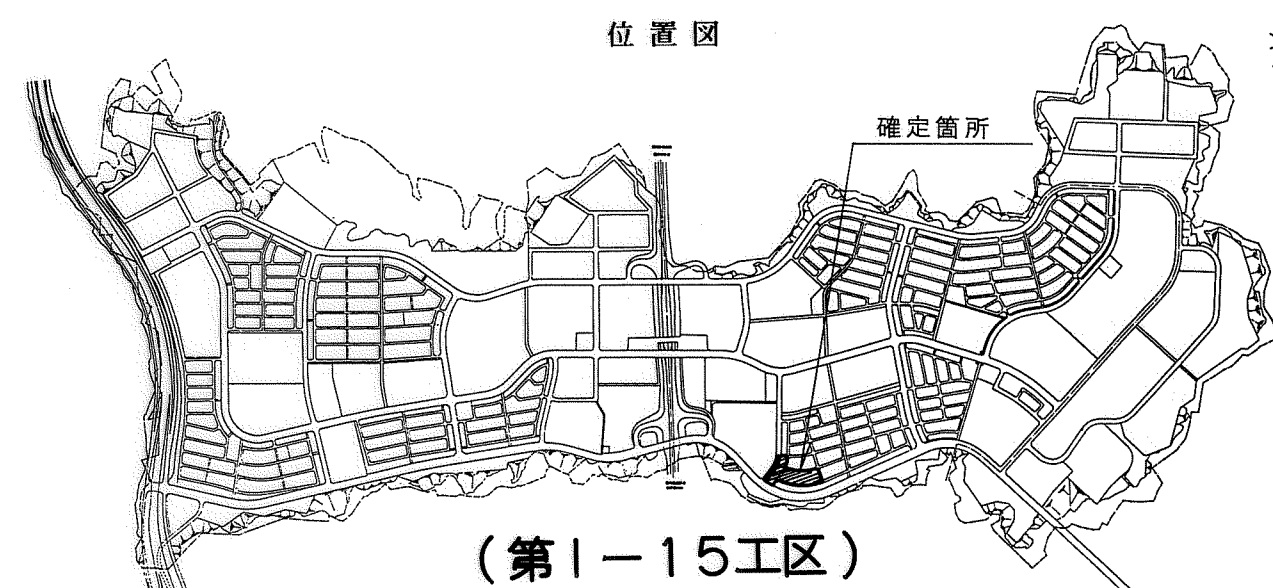

地番 符号	25-1	X	Y	辺長
25-1	-144527.745	64599.895	3.984	
25-2	-144531.545	64598.697	2.948	
25-3	-144534.222	64599.931	3.056	
25-4	-144537.038	64601.117	4.270	
25-5	-144541.035	64602.618	0.200	
25-6	-144541.223	64602.687	17.967	
25-41	-144535.177	64619.606	0.497	
25-42	-144534.705	64619.449	4.004	
25-43	-144530.955	64618.046	4.002	
25-44	-144527.255	64616.522	4.775	
25-45	-144522.895	64614.575	4.014	
25-46	-144521.817	64610.708	12.331	
合計		511.854639		
面積		255.9273195		
地積		255.92㎡		

地番 符号	25-2			
	X	Y	辺長	
25-6	-144541.223	64602.687	4.069	
25-7	-144545.097	64603.932	3.659	
25-8	-144548.617	64604.931	3.659	
25-9	-144552.174	64605.790	1.862	
25-10	-144553.996	64606.176	17.998	
25-36	-144550.200	64623.769	2.284	
25-37	-144547.961	64623.320	2.813	
25-38	-144545.226	64622.662	3.000	
25-39	-144542.331	64621.874	3.994	
25-40	-144538.503	64620.733	3.512	
25-41	-144535.177	64619.606	17.967	
合計		519.503198		
面積		259.751599		
地積		259.75㎡		

地番 符号	25-3	X	Y	辺長
25-10	-144553.996	64606.176	0.581	
25-11	-144554.567	64606.283	4.273	
25-12	-144558.775	64607.024	4.273	
25-13	-144563.015	64607.552	3.057	
25-14	-144566.060	64607.817	1.083	
25-15	-144567.140	64607.897	17.977	
25-31	-144565.662	64625.813	1.896	
25-32	-144563.769	64625.700	4.002	
25-33	-144559.787	64625.304	4.004	
25-34	-144555.816	64624.788	4.008	
25-35	-144551.865	64624.117	1.701	
25-36	-144550.200	64623.769	17.998	
合計		519.951464		
面積		259.975732		
地積		259.97㎡		

地番 符号	25- 4	X	Y	辺 長
25-15	-144567.140	64607.897	2.574	
25-16	-144569.711	64608.027	3.665	
25-17	-144573.375	64608.090	3.667	
25-18	-144577.041	64608.011	3.445	
25-19	-144580.483	64607.872	18.031	
25-26	-144581.220	64625.888	1.443	
25-27	-144579.778	64625.944	4.003	
25-28	-144575.777	64626.067	4.003	
25-29	-144571.774	64626.081	4.005	
25-30	-144567.771	64625.951	2.114	
25-31	-144565.662	64625.813	17.977	
合 計		520.647227		
面 積		260.3236135		
地 積		260.32㎡		

地番 符号	25- 5			
	X	Y	辺 長	
25-19	-144580.483	64607.872	15.5353	
25-20	-144596.005	64607.225	18.0633	
25-25	-144596.739	64625.273	15.5313	
25-26	-144581.220	64625.888	18.0313	
合 計		560.659513		
面 積		280.3297565		
地 積		280.32㎡		

地番	25- 6		
符号	X	Y	辺長
25-20	-144596.005	64607.225	14.592
25-21	-144610.584	64606.619	7.046
25-22	-144615.566	64611.601	6.718
25-23	-144615.182	64618.308	6.281
25-24	-144614.619	64624.564	17.894
25-25	-144596.739	64625.273	18.063
合計		657.957368	
面積		328.978684	
地積		328.97㎡	

地番 符号	26-1	X	Y	辺長
26-1	-144550.877	64633.324	4.010	
26-2	-144554.232	64631.128	4.004	
26-3	-144558.198	64631.680	4.023	
26-4	-144562.198	64632.105	4.026	
26-5	-144566.213	64632.400	1.557	
26-6	-144567.768	64632.472	1.673	
26-7	-144567.713	64634.144	1.272	
26-8	-144568.984	64634.192	7.563	
26-89	-144567.047	64641.503	5.966	
26-90	-144565.521	64647.271	17.997	
26-86	-144548.436	64641.614	0.627	
26-87	-144548.636	64641.020	0.416	
26-88	-144549.817	64637.182	4.001	
合計		453.543143		
面積		226.7715715		
地積		226.77㎡		

地番 符号	26-2	X	Y	辺長
26-82	-144544.158	64652.817	0.554	
26-83	-144544.381	64652.310	4.023	
26-84	-144545.914	64648.590	4.025	
26-85	-144547.336	64644.825	3.394	
26-86	-144548.436	64641.614	17.997	
26-90	-144565.521	64647.271	4.008	
26-91	-144564.115	64651.024	9.586	
26-92	-144560.699	64659.981	18.026	
合計		458.545292		
面積		229.272646		
地積		229.27㎡		

地番 符号	26-3	X	Y	辺長
26-78	-144538.871	64663.582	0.499	
26-79	-144539.120	64663.149	4.017	
26-80	-144540.978	64659.587	4.032	
26-81	-144542.741	64655.961	3.449	
26-82	-144544.158	64652.817	18.026	
26-92	-144560.699	64659.981	0.417	
26-93	-144560.510	64660.353	9.991	
26-94	-144556.125	64669.330	3.243	
26-95	-144554.695	64672.241	18.038	
合計		459.871988		
面積		229.935994		
地積		229.93㎡		

地番 符号	26-4	X	Y	辺長
26-74	-144532.612	64673.808	0.448	
26-75	-144532.868	64673.440	4.016	
26-76	-144535.051	64670.069	4.009	
26-77	-144537.140	64666.647	3.520	
26-78	-144538.871	64663.582	18.038	
26-95	-144554.695	64672.241	6.816	
26-96	-144551.131	64678.051	6.849	
26-97	-144547.548	64683.888	18.019	
合計		459.950671		
面積		229.9753355		
地積		229.97㎡		

地番 符号	26-5 X	Y	辺長
26-74	-144532.612	64673.808	18.019
26-97	-144547.548	64683.888	3.041
26-98	-144545.739	64686.332	9.922
26-99	-144539.820	64694.295	0.700
26-100	-144539.410	64694.862	18.058
26-70	-144525.438	64683.422	0.398
26-71	-144525.694	64683.117	4.037
26-72	-144528.192	64679.946	3.995
26-73	-144530.575	64676.740	3.570
合計		460.235783	
面積		230.1178915	
地積		230.11㎡	

地番 符号	26-6	X	Y	辺長
26-66	-144517.402	64692.321	0.381	
26-67	-144517.670	64692.050	3.986	
26-68	-144520.419	64689.164	4.004	
26-69	-144523.099	64686.189	3.623	
26-70	-144525.438	64683.422	18.058	
26-100	-144539.410	64694.862	9.218	
26-101	-144533.225	64701.697	4.446	
26-102	-144530.233	64704.985	18.028	
合計		460.524314		
面積		230.262157		
地積		230.26㎡		

地 番 符 号	26- 7	X	Y	辺 長
26-62	-144508.570	64700.462	0.378	
26-63	-144508.860	64700.219	3.958	
26-64	-144511.849	64697.625	4.003	
26-65	-144514.780	64694.898	3.676	
26-66	-144517.402	64692.321	18.028	
26-102	-144530.233	64704.985	5.485	
26-103	-144526.220	64708.724	8.175	
26-104	-144520.208	64714.263	18.053	
合 計		460.821988		
面 積		230.410994		
地 積		230.41㎡		

地番 符号	26-8	X	Y	辺長
26-57	-144509.886	64722.089	15.061	
26-58	-144500.344	64710.437	4.005	
26-59	-144500.844	64706.463	2.165	
26-60	-144502.591	64705.184	3.998	
26-61	-144505.761	64702.747	3.621	
26-62	-144508.570	64700.462	18.053	
26-104	-144520.208	64714.263	1.696	
26-105	-144518.852	64715.282	11.257	
合計		451.172288		
面積		225.586144		
地積		225.58㎡		

地番 符号	26- 9		
	X	Y	辺 長
26-52	-144530.897	64730.018	3.071
26-53	-144528.499	64731.936	3.999
26-54	-144525.328	64734.373	1.366
26-55	-144524.240	64735.199	4.009
26-56	-144520.256	64734.752	16.367
26-57	-144509.886	64722.089	11.257
26-105	-144518.852	64715.282	19.032
	合 計	421.944935	
	面 積	210.9724675	
	地 積	210.97㎡	

地番 符号	26-10	X	Y	辺長
26-48	-144539.298	64722.624	2.262	
26-49	-144537.645	64724.168	4.006	
26-50	-144534.654	64726.833	4.004	
26-51	-144531.605	64729.429	0.921	
26-52	-144530.897	64730.018	19.032	
26-105	-144518.852	64715.282	1.696	
26-104	-144520.208	64714.263	8.175	
26-103	-144526.220	64708.724	19.085	
合計		400.930973		
面積		200.4654865		
地積		200.46㎡		

地番 符号	26-11	X	Y	辺長
26-44	-144547.186	64714.690	1.448	
26-45	-144546.201	64715.751	4.002	
26-46	-144543.413	64718.622	3.999	
26-47	-144540.566	64721.431	1.741	
26-48	-144539.298	64722.624	19.085	
26-103	-144526.220	64708.724	5.485	
26-102	-144530.233	64704.985	4.446	
26-101	-144533.225	64701.697	19.072	
合計		401.892416		
面積		200.946208		
地積		200.94㎡		

地番 符号	26-12	X	Y	辺長
26-40		-144554.538	64706.260	0.638
26-41		-144554.142	64706.760	4.004
26-42		-144551.557	64709.818	3.996
26-43		-144548.915	64712.816	2.550
26-44		-144547.186	64714.690	19.072
26-101		-144533.225	64701.697	9.218
26-100		-144539.410	64694.862	0.700
26-99		-144539.820	64694.295	18.968
	合計		401.705584	
	面積		200.852792	
	地積		200.85㎡	

地番 符号	26-13		
	X	Y	辺長
26-37	-144561.306	64697.350	3.830
26-38	-144559.064	64700.455	3.999
26-39	-144556.634	64703.631	3.362
26-40	-144554.538	64706.260	18.968
26-99	-144539.820	64694.295	9.922
26-98	-144545.739	64686.332	19.072
合計		402.598909	
面積		201.2994545	
地面積		201.29 ^m 2	