
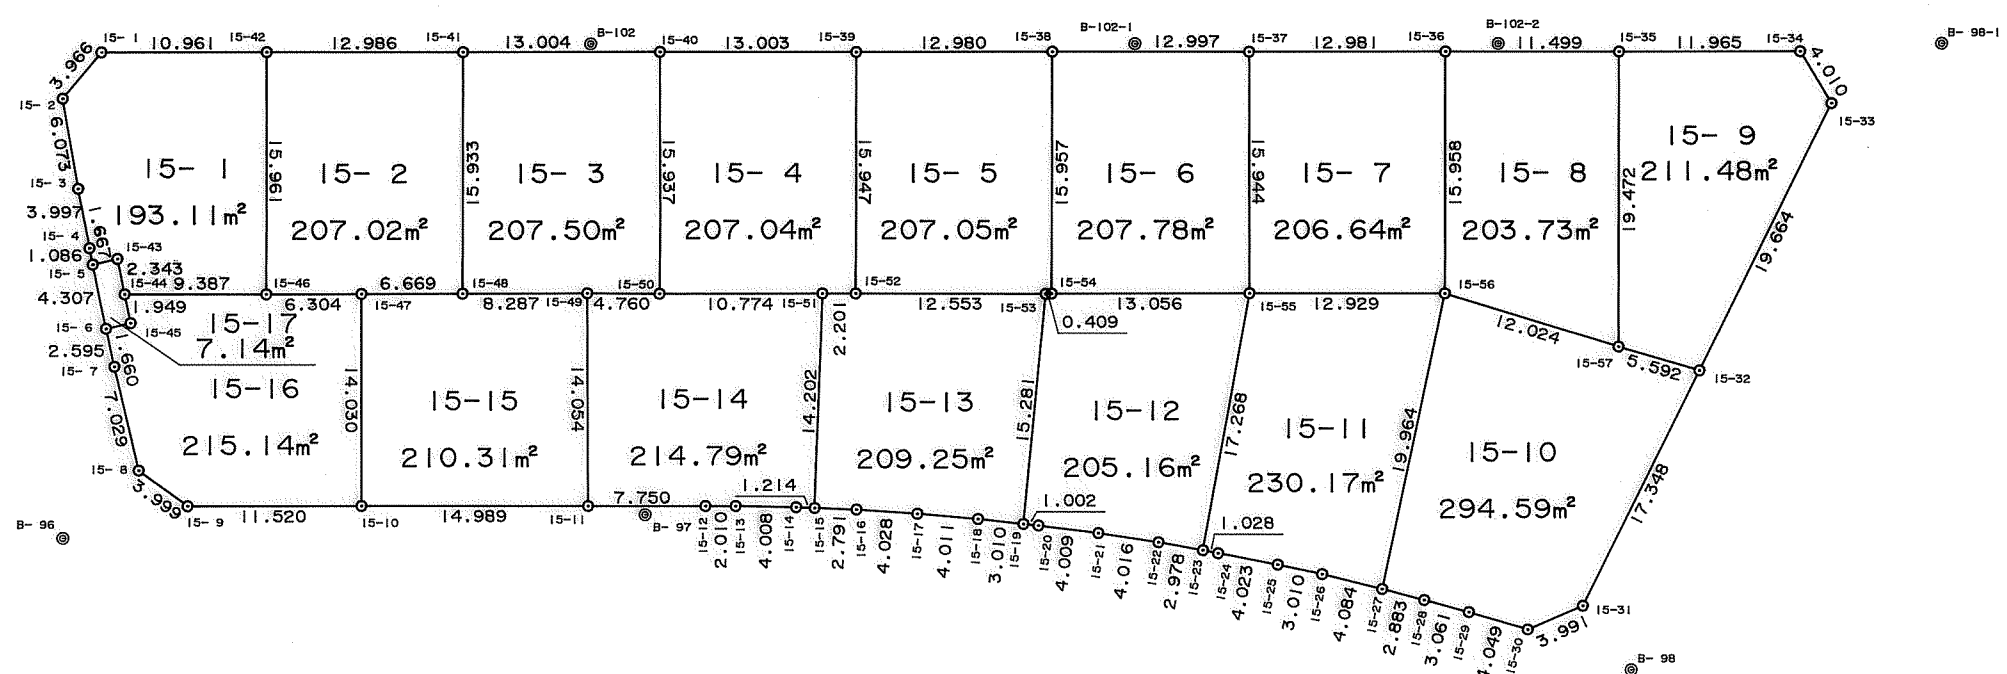


西神住宅第2団地(西神南ニュータウン)
井吹台東町4丁目1-12-2エ区

縮尺 1:500

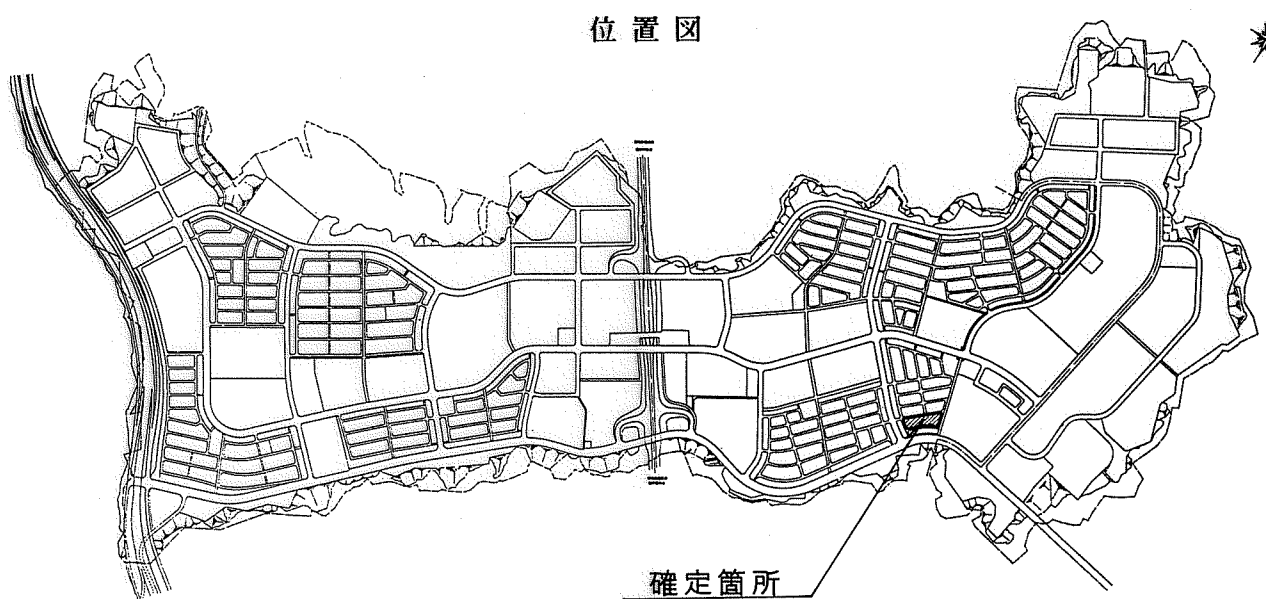

地番	15-1			
符号	X	Y	辺長	
15-1	-144201.319	64893.339	3.966	
15-2	-144205.268	64893.707	6.073	
15-3	-144208.760	64898.676	3.997	
15-4	-144210.988	64901.995	1.086	
15-5	-144211.573	64902.910	1.667	
15-43	-144210.164	64903.800	2.343	
15-44	-144211.441	64905.765	9.387	
15-46	-144204.779	64912.378	15.961	
15-42	-144193.532	64901.053	10.961	
合計		386.226001		
面積		193.1130005		
地積		193.11m²		

地番	15-2			
符号	X	Y	辺長	
15-42	-144193.532	64901.053	15.961	
15-46	-144204.779	64912.378	6.304	
15-47	-144200.295	64916.809	6.669	
15-48	-144195.543	64921.488	15.933	
15-41	-144184.306	64910.192	12.986	
合計		414.045185		
面積		207.0225925		
地積		207.02m²		

地番	15-3			
符号	X	Y	辺長	
15-41	-144184.306	64910.192	15.933	
15-48	-144195.543	64921.488	8.287	
15-49	-144189.654	64927.318	4.760	
15-50	-144186.281	64930.677	15.937	
15-40	-144175.072	64919.348	13.004	
合計		415.005374		
面積		207.502687		
地積		207.50m²		

地番	15-4			
符号	X	Y	辺長	
15-40	-144175.072	64919.348	15.937	
15-50	-144186.281	64930.677	10.774	
15-51	-144178.631	64938.264	2.201	
15-52	-144177.072	64939.817	15.947	
15-39	-144165.836	64928.501	13.003	
合計		414.084388		
面積		207.042194		
地積		207.04m²		

地番	15-5			
符号	X	Y	辺長	
15-39	-144165.836	64928.501	15.947	
15-52	-144177.072	64939.817	12.553	
15-53	-144168.182	64948.679	0.409	
15-54	-144167.876	64948.950	15.957	
15-38	-144156.619	64937.640	12.980	
合計		414.104899		
面積		207.0524495		
地積		207.05m²		

地番	15-6			
符号	X	Y	辺長	
15-38	-144156.619	64937.640	15.957	
15-54	-144167.876	64948.950	13.056	
15-55	-144158.593	64958.131	15.944	
15-37	-144147.387	64946.789	12.997	
合計		415.574285		
面積		207.7871425		
地積		207.78m²		

地番	15-7			
符号	X	Y	辺長	
15-37	-144147.387	64946.789	15.944	
15-55	-144158.593	64958.131	12.929	
15-56	-144149.418	64967.240	15.958	
15-36	-144138.165	64955.925	12.981	
合計		413.292642		
面積		206.646321		
地積		206.64m²		

地番	15-8			
符号	X	Y	辺長	
15-36	-144138.165	64955.925	15.958	
15-56	-144149.418	64967.240	12.024	
15-57	-144143.731	64977.834	19.472	
15-35	-144130.003	64964.025	11.499	
合計		407.468545		
面積		203.7342725		
地積		203.73m²		

地番	15-9			
符号	X	Y	辺長	
15-35	-144130.003	64964.025	19.472	
15-57	-144143.731	64977.834	5.592	
15-32	-144141.037	64982.734	19.664	
15-33	-144122.438	64976.350	4.010	
15-34	-144121.507	64972.450	11.965	
合計		422.974356		
面積		211.487178		
地積		211.48m²		

地番	15-10			
符号	X	Y	辺長	
15-27	-144166.095	64978.214	2.883	
15-28	-144164.623	64980.693	3.061	
15-29	-144163.105	64983.351	4.049	
15-30	-144161.162	64986.903	3.991	
15-31	-144157.447	64988.362	17.348	
15-32	-144141.037	64982.734	5.592	
15-57	-144143.731	64977.834	12.024	
15-56	-144149.418	64967.240	19.964	
合計		589.185885		
面積		294.5929325		
地積		294.59m²		

地番	15-12			
符号	X	Y	辺長	
15-19	-144179.934	64958.446	1.002	
15-20	-144179.302	64959.223	4.009	
15-21	-144176.833	64962.382	4.016	
15-22	-144174.438	64965.606	2.978	
15-23	-144172.731	64968.046	17.268	
15-55	-144158.593	64958.131	13.056	
15-54	-144167.876	64948.950	0.409	
15-53	-144168.182	64948.679	15.281	
合計		410.334806		
面積		205.167403		
地積		205.16m²		

地番	15-11			
符号	X	Y	辺長	
15-23	-144172.731	64968.046	1.028	
15-24	-144172.141	64968.888	4.023	
15-25	-144169.879	64972.215	3.010	
15-26	-144168.224	64974.729	4.084	
15-27	-144166.095	64978.214	19.964	
15-56	-144149.418	64967.240	12.929	
15-55	-144158.593	64958.131	17.268	
合計		460.341020		
面積		230.170510		
地積		230.17m²		

地番	15-13			
符号	X	Y	辺長	
15-15	-144188.988	64947.982	2.791	
15-16	-144187.086	64950.025	4.028	
15-17	-144184.429	64953.053	4.011	
15-18	-144181.839	64956.116	3.010	
15-19	-144179.934	64958.446	15.281	
15-53	-144168.182	64948.679	12.553	
15-52	-144177.072	64939.817	2.201	
15-51	-144178.631	64938.264	14.202	
合計		418.501339		
面積		209.2506695		
地積		209.25m²		

地番	15-14			
符号	X	Y	辺長	
15-11	-144199.520	64937.327	7.750	
15-12	-144194.022	64942.789	2.010	
15-13	-144192.604	64944.214	4.008	
15-14	-144189.817	64947.095	1.214	
15-15	-144188.988	64947.982	14.202	
15-51	-144178.631	64938.264	10.774	
15-50	-144186.281	64930.677	4.760	
15-49	-144189.654	64927.318	14.054	
合計		429.591505		
面積		214.7957525		
地積		214.79m²		

地番	15-15			
符号	X	Y	辺長	
15-10	-144210.168	64926.777	14.989	
15-11	-144199.520	64937.327	14.054	
15-49	-144189.654	64927.318	8.287	
15-48	-144195.543	64921.488	6.669	
15-47	-144200.295	64916.809	14.030	
合計		420.636506		
面積		210.318253		
地積		210.31m²		

地番	15-16			
符号	X	Y	辺長	
15-6	-144213.909	64906.528	2.595	
15-7	-144215.305	64908.715	7.029	
15-8	-144218.968	64914.714	3.999	
15-9	-144218.347	64918.664	11.520	
15-10	-144210.168	64926.777	14.030	
15-47	-144200.295	64916.809	6.304	
15-46	-144204.779	64912.378	9.387	
15-44	-144211.441	64905.765	1.949	
15-45	-144212.498	64907.403	1.660	
合計		430.296209		
面積		215.1481045		
地積		215.14m²		

神戸市開発局工務課		
図名	境界確定図	番
縮尺	1:500	号
作製年月日	平成4年11月	
担当測量士	長浜 範章 S58-4893	
株式会社 コーワ測量設計		

取扱注意
この図面は、あくまで参考資料として取り扱ってください。
なお、測地系については、図面内に「世界測地系」の記載がないものは、「日本測地系」に拠っています。