



西神住宅第2団地（西神南ニュータウン）
井吹台東町4丁目1-11工区確定図

縮尺 1:500

位置図

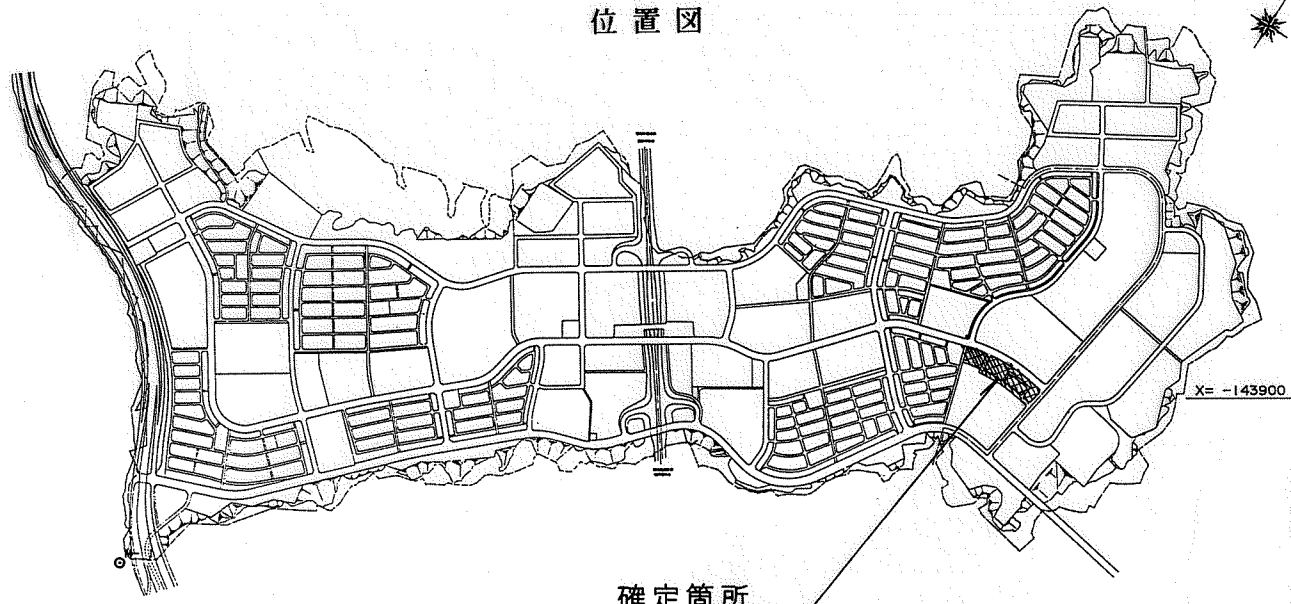

確定箇所

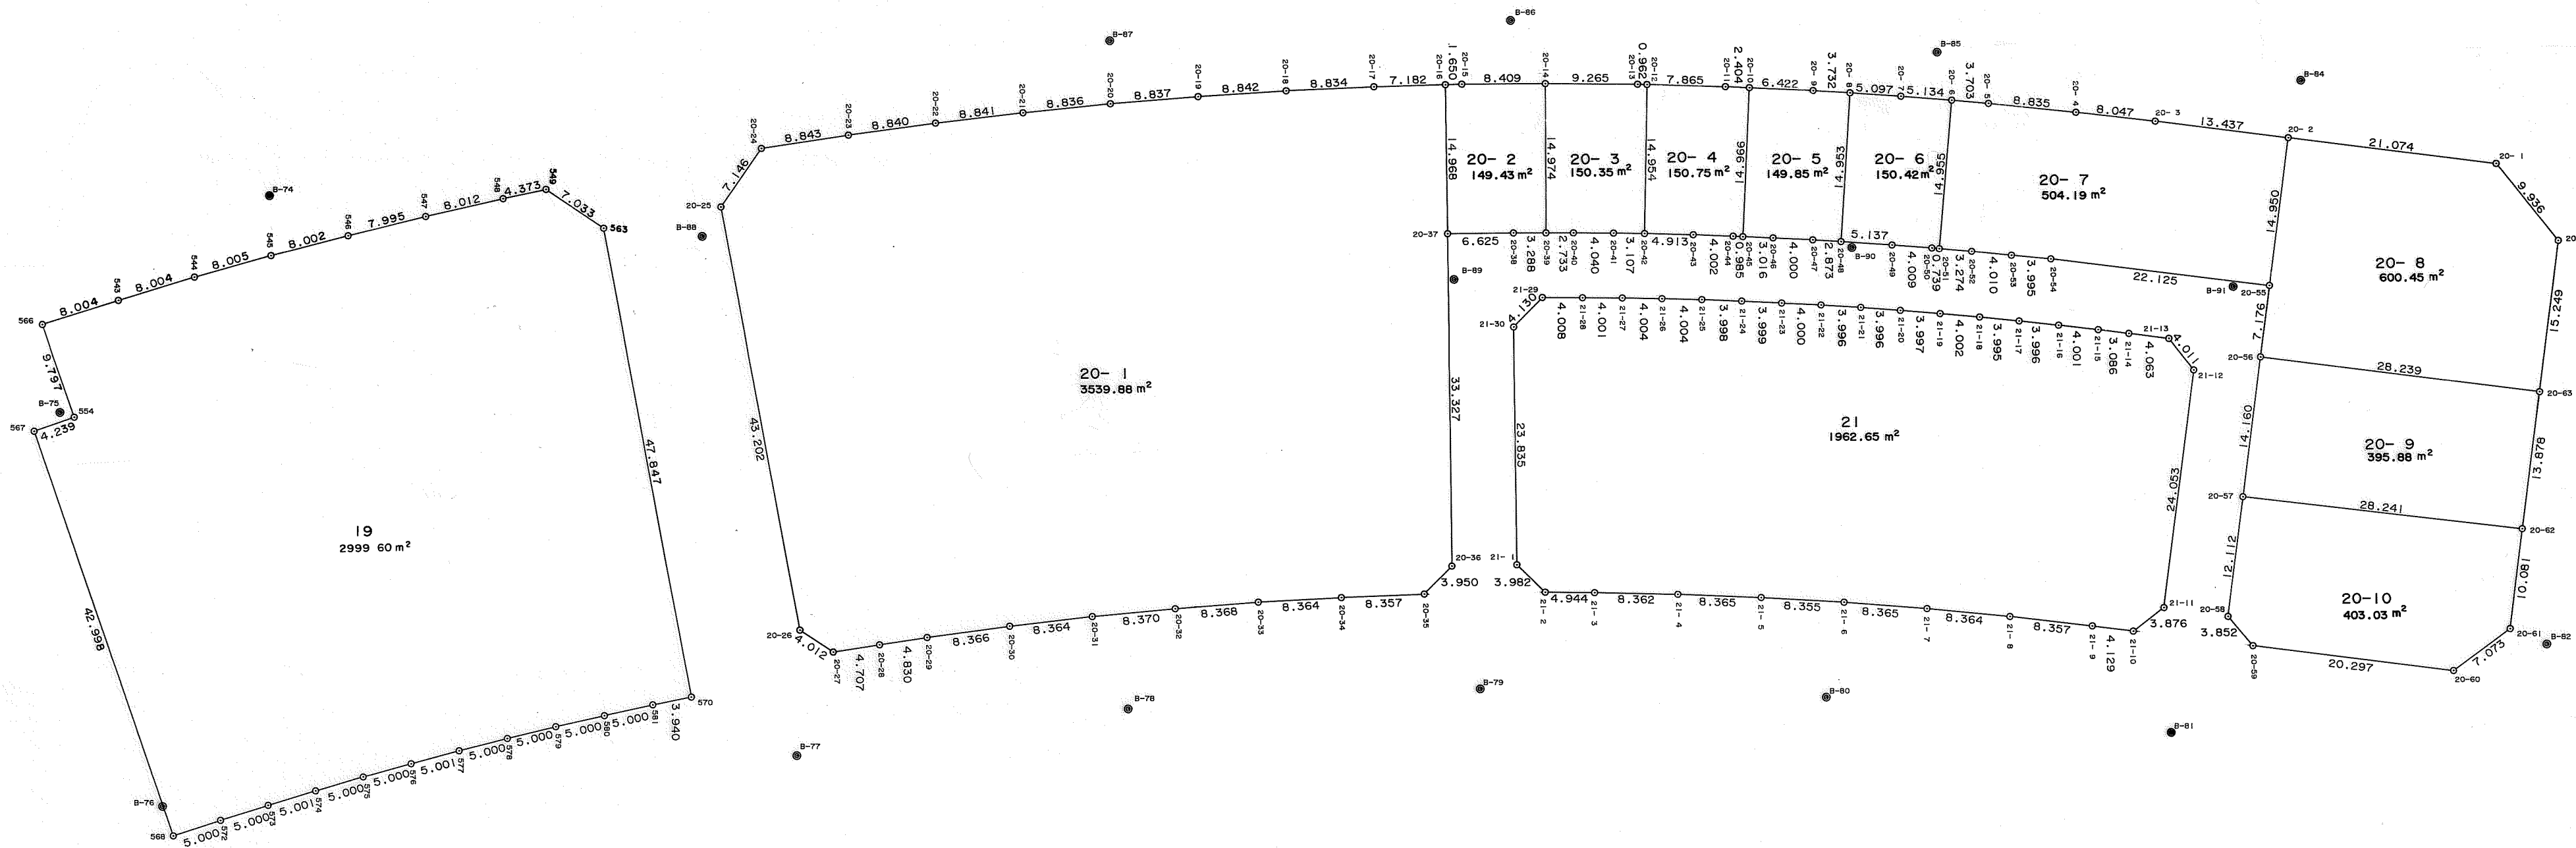

地 番 号	19	X	Y	辺 長
566	-143949.568	64932.782	9.797	
554	-143958.820	64936.004	4.239	
567	-143960.219	64932.002	42.998	
568	-144000.898	64945.932	5.000	
572	-143999.340	64950.683	5.000	
573	-143997.837	64955.452	5.001	
574	-143996.388	64960.238	5.000	
575	-143994.995	64965.040	5.000	
576	-143993.657	64969.858	5.001	
577	-143992.373	64974.691	5.000	
578	-143991.146	64979.538	5.000	
579	-143989.974	64984.399	5.000	
580	-143988.858	64989.273	5.000	
581	-143987.798	64994.159	3.940	
570	-143987.002	64998.018	47.847	
563	-143939.971	64989.217	7.033	
549	-143936.050	64983.378	4.373	
548	-143936.986	64979.106	8.012	
547	-143938.755	64971.292	7.995	
546	-143940.684	64963.533	8.002	
545	-143942.688	64955.786	8.005	
544	-143944.850	64948.078	8.004	
543	-143947.153	64940.413	8.004	
合 計		5999.212665		
面 積		2999.6063325		
地 積		2999.60m ²		

地番 符号	20-1	X	Y	辺長
20-24	-143931.964	65005.988	7.146	
20-25	-143937.829	65001.005	43.202	
20-26	-143960.294	65008.951	4.012	
20-27	-143982.494	65012.306	4.707	
20-28	-143981.754	65016.954	4.830	
20-29	-143981.037	65021.730	8.366	
20-30	-143979.919	65030.021	8.364	
20-31	-143978.966	65038.331	8.370	
20-32	-143978.181	65046.664	8.368	
20-33	-143977.538	65055.007	8.364	
20-34	-143977.077	65063.358	8.357	
20-35	-143976.741	65071.708	3.950	
20-36	-143973.919	65074.472	33.327	
20-37	-143940.595	65074.004	14.968	
20-16	-143925.628	65073.797	7.182	
20-17	-143925.829	65066.618	8.834	
20-18	-143926.245	65057.794	8.842	
20-19	-143926.811	65048.970	8.837	
20-20	-143927.522	65040.162	8.836	
20-21	-143928.405	65031.370	8.841	
20-22	-143929.449	65022.591	8.840	
20-23	-143930.648	65013.833	8.843	
合計		7079.768702		
面積		3539.884351		
地積		3539.88㎡		

地番	20-2		
符号	X	Y	辺長
20-16	-143925.628	65073.797	14.968
20-37	-143940.595	65074.004	6.625
20-38	-143940.508	65080.628	3.288
20-39	-143940.508	65083.916	14.974
20-14	-143925.534	65083.956	8.409
20-15	-143925.597	65075.447	1.650
合 計		298.870692	
面 積		149.435346	
地 積		149.43㎡	

地 番	20- 3		
符号	X	Y	辺 長
20-14	-143925.534	65083.856	14.974
20-39	-143940.508	65083.916	2.733
20-40	-143940.513	65086.649	4.040
20-41	-143940.550	65090.689	3.107
20-42	-143940.598	65093.796	14.954
20-12	-143925.647	65094.083	0.962
20-13	-143925.625	65093.121	9.265
合 計	300.714785		
面 積	150.3573925		
地 積	150.35㎡		

地番	20-4		
符号	X	Y	辺長
20-12	-143925.647	65094.083	14.954
20-42	-143940.598	65093.796	4.913
20-43	-143940.720	65098.707	4.002
20-44	-143940.862	65102.706	0.985
20-45	-143940.906	65103.690	14.966
20-10	-143925.954	65104.347	2.404
20-11	-143925.865	65101.945	7.865
合 計		301.516951	
面 積		150.7584755	
地 積		150.75㎡	

地番	20-5		
符号	X	Y	辺長
20-10	-143925.954	65104.347	14.966
20-45	-143940.906	65103.690	3.016
20-46	-143941.029	65106.703	4.000
20-47	-143941.240	65110.697	2.873
20-48	-143941.404	65113.565	14.953
20-8	-143926.480	65114.488	3.732
20-9	-143926.263	65110.762	6.422
合 計		299.712972	
面 積		149.856486	
地 積		149.85㎡	

地 番	20- 6		
符 号	X	Y	辺 長
20- 8	-143926.480	65114.488	14.953
20-48	-143941.404	65113.565	5.137
20-49	-143941.765	65118.689	4.009
20-50	-143942.065	65122.687	0.739
20-51	-143942.129	65123.423	14.955
20- 6	-143927.228	65124.691	5.134
20- 7	-143926.827	65119.573	5.097
	合 計	300.845239	
	面 積	150.4226195	
	地 積	150.42㎡	

地番 符号	20-7	X	Y	辺長
20-6	-143927.228	65124.691	14.955	
20-51	-143942.129	65123.423	3.274	
20-52	-143942.412	65126.685	4.010	
20-53	-143942.810	65130.675	3.995	
20-54	-143943.198	65134.651	22.125	
20-55	-143945.877	65156.613	14.950	
20-2	-143931.046	65158.496	13.437	
20-3	-143929.370	65145.164	8.047	
20-4	-143928.472	65137.167	8.835	
20-5	-143927.564	65128.379	3.703	
合計		1008.396963		
面積		504.1984815		
地積		504.19㎡		

地番	20- 8		
符号	X	Y	辺長
20- 2	-143931.046	65158.496	14.950
20-55	-143945.877	65156.613	7.176
20-56	-143952.998	65155.726	28.239
20-63	-143956.528	65183.743	15.249
20-64	-143941.398	65185.645	9.936
20- 1	-143933.664	65179.407	21.074
合計	1200.909494		
面積	600.454747		
地積	600.45㎡		

地番	20- 9		
符号	X	Y	辺長
20-56	-143952.998	65155.726	14.160
20-57	-143967.047	65153.959	28.241
20-62	-143970.298	65182.012	13.878
20-63	-143956.528	65183.743	28.239
合 計		791.765634	
面 積		395.882817	
地 積		395.88㎡	

地番	20-10		
符号	X	Y	辺長
20-57	-143967.047	65153.959	12.112
20-58	-143979.065	65152.453	3.852
20-59	-143981.997	65154.952	20.297
20-60	-143984.522	65175.091	7.073
20-61	-143980.302	65180.767	10.081
20-62	-143970.298	65182.012	28.241
	合 計	806.074146	
	面 積	403.037073	
	地 積	403.03m ²	

地番 符号	21	X	Y	辺長
21-1	-143973.792	65080.993	3.982	
21-2	-143976.557	65083.859	4.944	
21-3	-143976.610	65088.803	8.362	
21-4	-143976.776	65097.163	8.365	
21-5	-143977.104	65105.522	8.355	
21-6	-143977.588	65113.863	8.365	
21-7	-143978.228	65122.203	8.364	
21-8	-143979.033	65130.528	8.357	
21-9	-143979.995	65138.829	4.129	
21-10	-143980.506	65142.926	3.876	
21-11	-143978.164	65146.015	24.053	
21-12	-143954.298	65149.009	4.011	
21-13	-143951.166	65146.503	4.063	
21-14	-143950.675	65142.470	3.086	
21-15	-143950.296	65139.407	4.001	
21-16	-143949.842	65135.432	3.996	
21-17	-143949.406	65131.460	3.995	
21-18	-143949.019	65127.484	4.002	
21-19	-143948.658	65123.498	3.997	
21-20	-143948.333	65119.514	3.996	
21-21	-143948.040	65115.529	3.996	
21-22	-143947.796	65111.540	4.000	
21-23	-143947.581	65107.546	3.999	
21-24	-143947.398	65103.551	3.998	
21-25	-143947.243	65099.556	4.004	
21-26	-143947.141	65095.553	4.004	
21-27	-143947.073	65091.550	4.001	
21-28	-143947.027	65087.549	4.008	
21-29	-143947.004	65083.541	4.130	
21-30	-143949.959	65080.656	23.835	
合計		3925.313943		
面積		1962.6569715		
地積		1962.65㎡		

取扱注意
この図面は、あくまで参考資料として取り扱ってください。
なお、測地系については、図面内に「世界測地系」の記載がないものは、「日本測地系」に拠っています。

神戸市開発局工務課	図名	境界確定図	番号
縮尺	1:500		
作製年月日	平成4年8月		
担当測量士	長浜 範章 S58-4893		
株式会社	コーワ測量設計		