
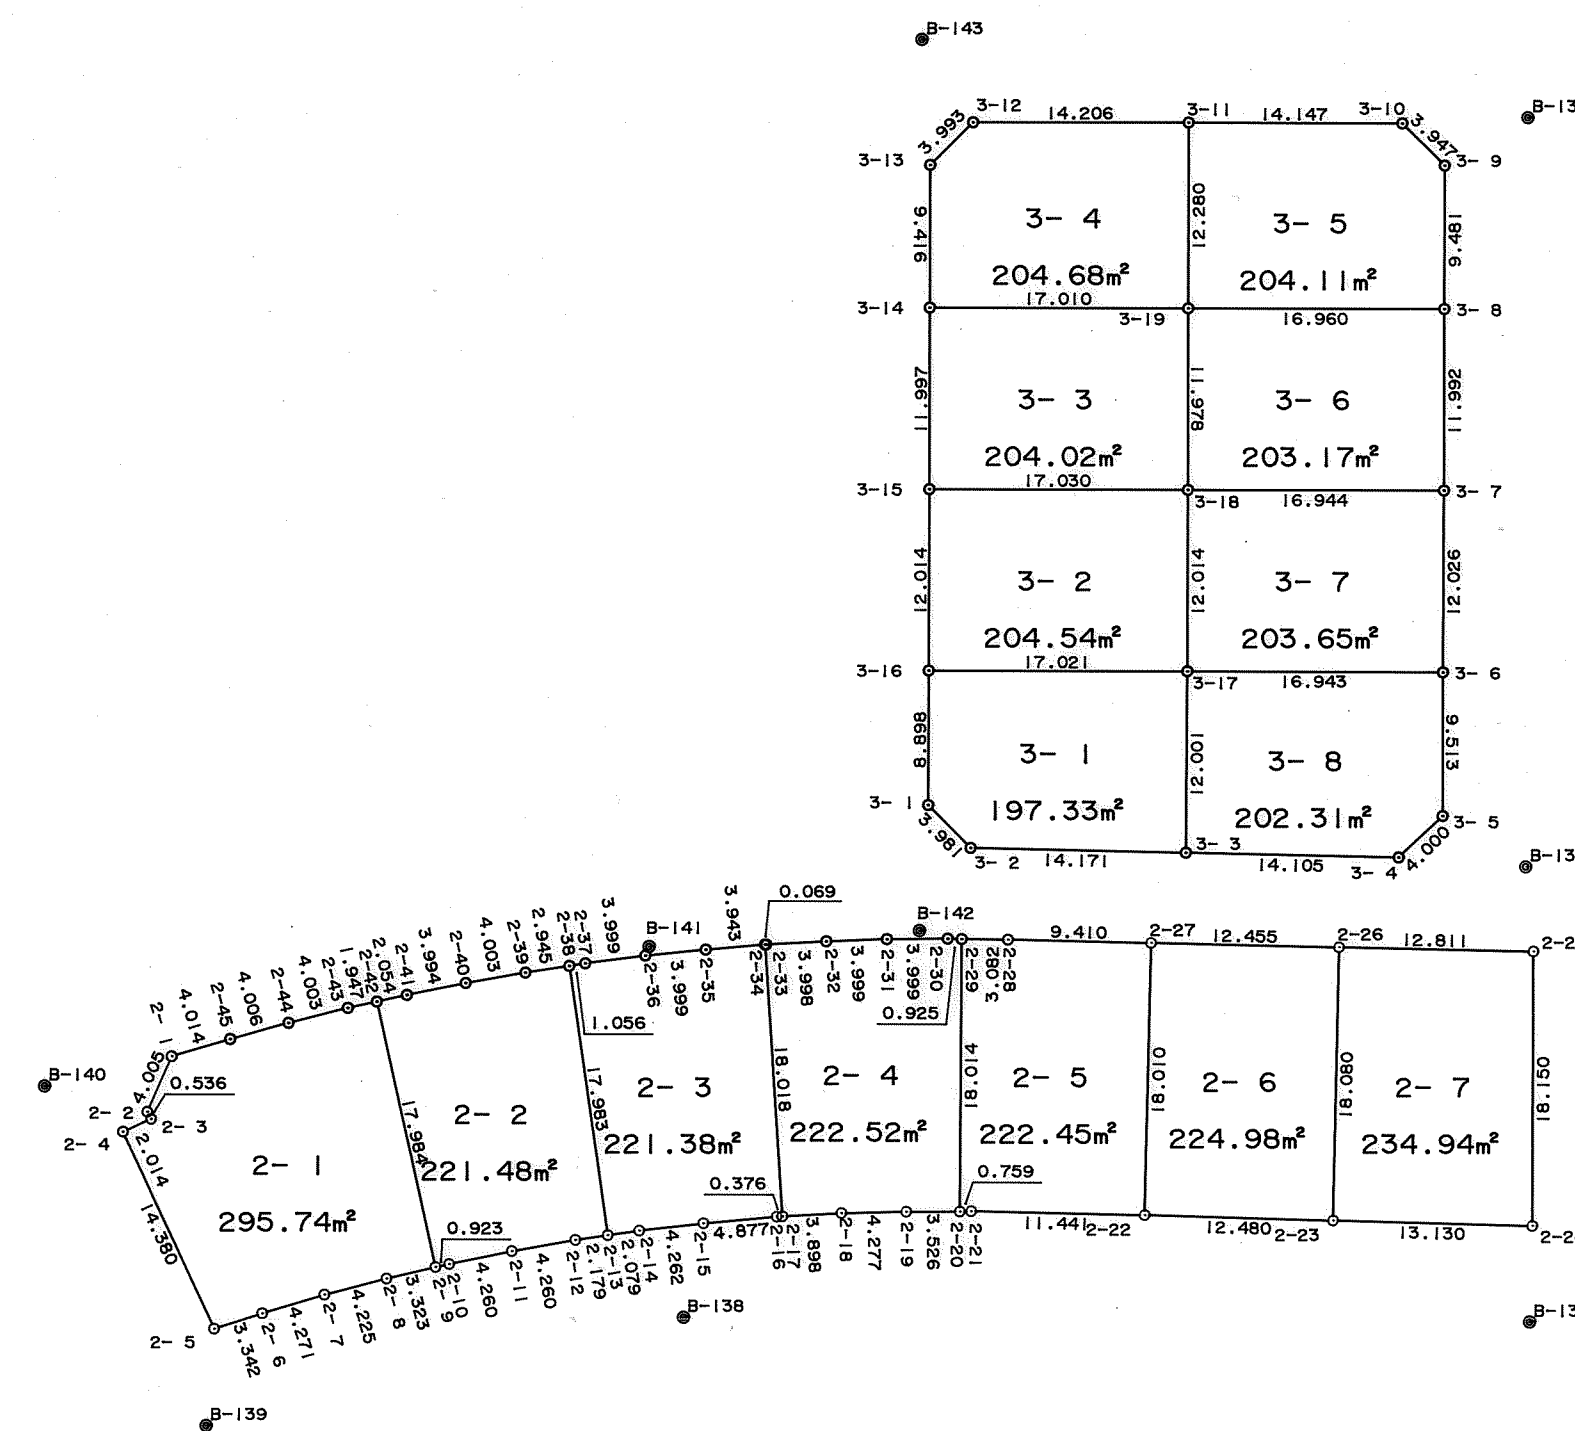
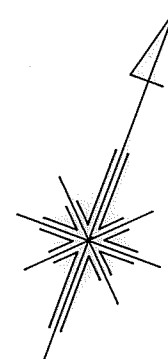


取扱注意

この図面は、あくまで参考資料として取り扱ってください。
なお、測地系については、図面に「世界測地系」の記載がないものは、「日本測地系」に拠っています。

西神住宅第2団地(西神南ニュータウン)
井吹台東町5丁目1-6工区確定図
縮尺 1:500

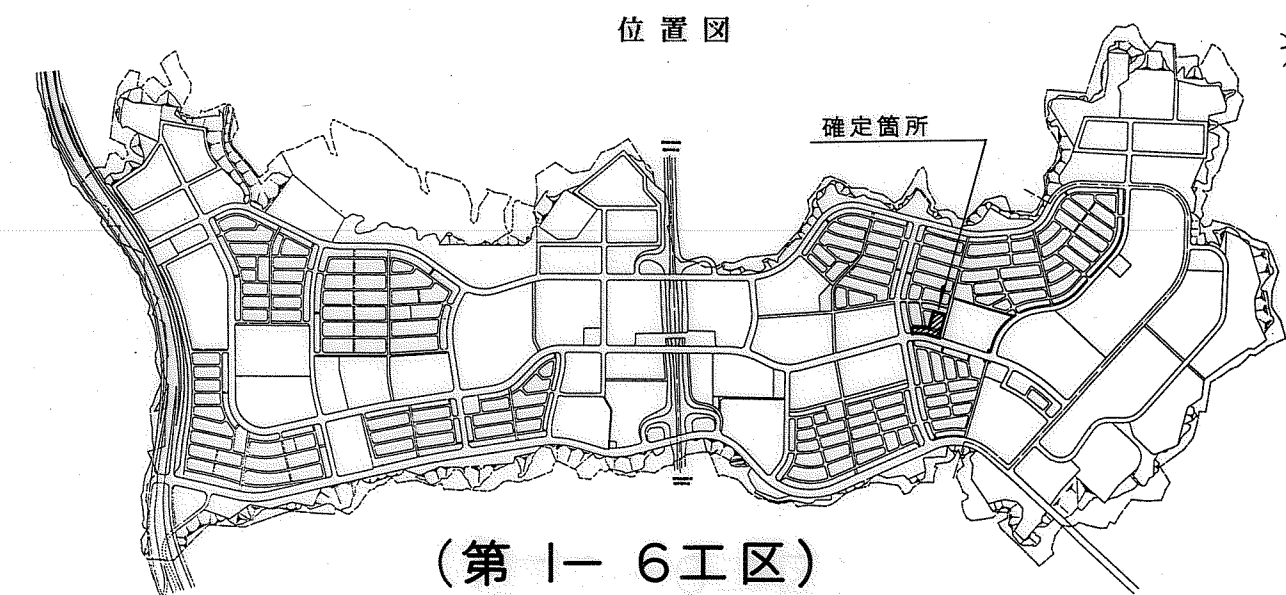

地番	2-1			
符号	X	Y	辺長	
2-1	-144001.642	64685.717	4.005	
2-2	-144005.640	64685.479	0.536	
2-3	-144006.010	64685.867	2.014	
2-4	-144007.428	64684.437	14.380	
2-5	-144017.565	64694.637	3.342	
2-6	-144015.489	64697.256	4.271	
2-7	-144012.910	64700.660	4.225	
2-8	-144010.482	64704.118	3.323	
2-9	-144008.632	64706.879	17.984	
2-10	-143998.543	64697.094	1.947	
2-11	-143994.607	64695.464	4.003	
2-12	-143996.874	64692.165	4.006	
2-13	-143999.218	64688.916	4.014	
合計		591.484514		
面積		295.742257		
地積		295.74㎡		

地番	2-2			
符号	X	Y	辺長	
2-9	-144008.632	64706.879	0.923	
2-10	-144008.132	64707.655	4.260	
2-11	-144005.868	64711.263	4.260	
2-12	-144003.714	64714.938	2.179	
2-13	-144002.652	64716.841	17.983	
2-14	-143996.861	64708.236	2.945	
2-15	-143998.290	64705.661	4.003	
2-16	-143990.313	64702.207	3.994	
2-17	-143992.423	64698.816	2.054	
2-18	-143993.543	64697.094	17.984	
合計		442.972407		
面積		221.4862035		
地積		221.48㎡		

地番	2-3			
符号	X	Y	辺長	
2-13	-144002.652	64716.841	2.079	
2-14	-144001.659	64718.668	4.262	
2-15	-143999.726	64722.466	4.877	
2-16	-143997.632	64726.871	0.376	
2-17	-143997.479	64727.214	18.018	
2-18	-143981.035	64719.850	3.943	
2-19	-143982.706	64716.279	3.999	
2-20	-143984.481	64712.695	3.999	
2-21	-143986.346	64709.158	1.056	
2-22	-143986.861	64708.236	17.983	
合計		442.774487		
面積		221.3872435		
地積		221.38㎡		

地番	2-4			
符号	X	Y	辺長	
2-17	-143997.479	64727.214	3.898	
2-18	-143995.916	64730.785	4.277	
2-19	-143994.329	64734.757	3.526	
2-20	-143993.076	64738.053	18.014	
2-21	-143976.151	64731.884	0.925	
2-22	-143976.460	64731.012	3.999	
2-23	-143977.889	64727.277	3.999	
2-24	-143979.406	64723.577	3.998	
2-25	-143981.008	64719.914	0.069	
2-26	-143981.035	64719.850	18.018	
合計		445.040257		
面積		222.5201285		
地積		222.52㎡		

地番	2-5			
符号	X	Y	辺長	
2-20	-143993.076	64738.053	0.759	
2-21	-143992.811	64738.764	11.441	
2-22	-143989.049	64749.569	18.010	
2-23	-143972.030	64743.676	9.410	
2-24	-143975.106	64734.783	3.082	
2-25	-143976.151	64731.884	18.014	
合計		444.911282		
面積		222.455641		
地積		222.45㎡		

地番	2-6			
符号	X	Y	辺長	
2-22	-143989.049	64749.569	12.480	
2-23	-143985.018	64761.380	18.080	
2-24	-143967.941	64755.441	12.455	
2-25	-143972.030	64743.676	18.010	
合計		449.961568		
面積		224.980784		
地積		224.98㎡		

地番	2-7			
符号	X	Y	辺長	
2-23	-143985.018	64761.380	13.130	
2-24	-143980.776	64773.806	18.150	
2-25	-143963.740	64767.544	12.811	
2-26	-143967.941	64755.441	18.080	
合計		469.885410		
面積		234.942705		
地積		234.94㎡		

地番	3-1			
符号	X	Y	辺長	
3-1	-143968.621	64726.733	3.981	
3-2	-143970.313	64730.336	14.171	
3-3	-143965.652	64743.719	12.001	
3-17	-143954.371	64739.626	17.021	
3-18	-143960.270	64723.660	8.898	
合計		394.668495		
面積		197.3342475		
地積		197.33㎡		

地番	3-2			
符号	X	Y	辺長	
3-15	-143949.001	64719.495	12.014	
3-16	-143960.270	64723.660	17.021	
3-17	-143954.371	64739.626	12.014	
3-18	-143943.099	64735.470	17.030	
合計		409.089101		
面積		204.5445505		
地積		204.54㎡		

地番	3-3			
符号	X	Y	辺長	
3-14	-143937.743	64715.350	11.997	
3-15	-143949.001	64719.495	17.030	
3-16	-143943.099	64735.470	11.978	
3-17	-143931.866	64731.312	17.010	
合計		408.048052		
面積		204.024026		
地積		204.02㎡		

地番	3-4			
符号	X	Y	辺長	
3-11	-143920.344	64727.063	14.206	
3-12	-143925.278	64713.741	3.993	
3-13	-143928.911	64712.085	9.416	
3-14	-143937.743	64715.350	17.010	
3-19	-143931.866	64731.312	12.280	
合計		409.370610		
面積		204.685305		
地積		204.68㎡		

地番	3-5			
符号	X	Y	辺長	
3-8	-143925.975	64747.216	9.481	
3-9	-143917.081	64743.932	3.947	
3-10	-143915.452	64740.337	14.147	
3-11	-143920.344	64727.063	12.280	
3-19	-143931.866	64731.312	16.960	
合計		408.235411		
面積		204.1177055		
地積		204.11㎡		

地番	3-6			
符号	X	Y	辺長	
3-7	-143937.227	64751.364	11.992	
3-8	-143925.975	64747.216	16.960	
3-19	-143931.866	64731.312	11.978	
3-18	-143943.099	64735.470	16.944	
合計		406.340754		
面積		203.170377		
地積		203.17㎡		

地番	3-7			
符号	X	Y	辺長	
3-6	-143948.511	64755.523	12.026	
3-7	-143937.227	64751.364	16.944	
3-18	-143943.099	64735.470	12.014	
3-17	-143954.371	64739.626	16.943	
合計		407.314688		
面積		203.657344		
地積		203.65㎡		

地番	3-8			
符号	X	Y	辺長	
3-3	-143965.652	64743.719	14.105	
3-4	-143961.016	64757.040	4.000	
3-5	-143957.434	64758.821	9.513	
3-6	-143948.511	64755.523	16.943	
3-17	-143954.371	64739.626	12.001	
合計		404.636253		
面積		202.3181265		
地積		202.31㎡		

神戸市開発局工務課		
図名	境界確定図	番
縮尺	1/500	号
作製年月日	平成5年 3月	
担当測量士	長浜 範章 S58-4893	
株式会社 コーワ測量設計		