



取扱注意

この図面は、あくまで参考資料として取り扱ってください。
なお、測地系については、図面内に「世界測地系」の記載がないものは、「日本測地系」に拠っています。

西神住宅第2団地（西神南ニュータウン）
井吹台東町5丁目1-6工区確定図
縮尺 1:500

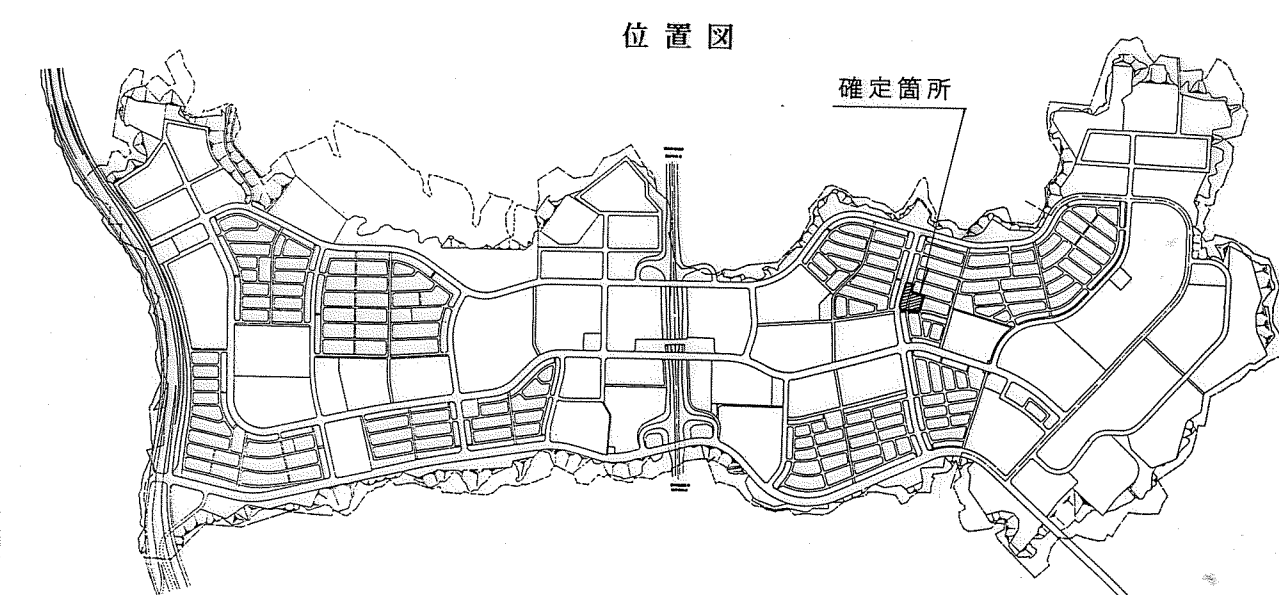

（第1-6工区）

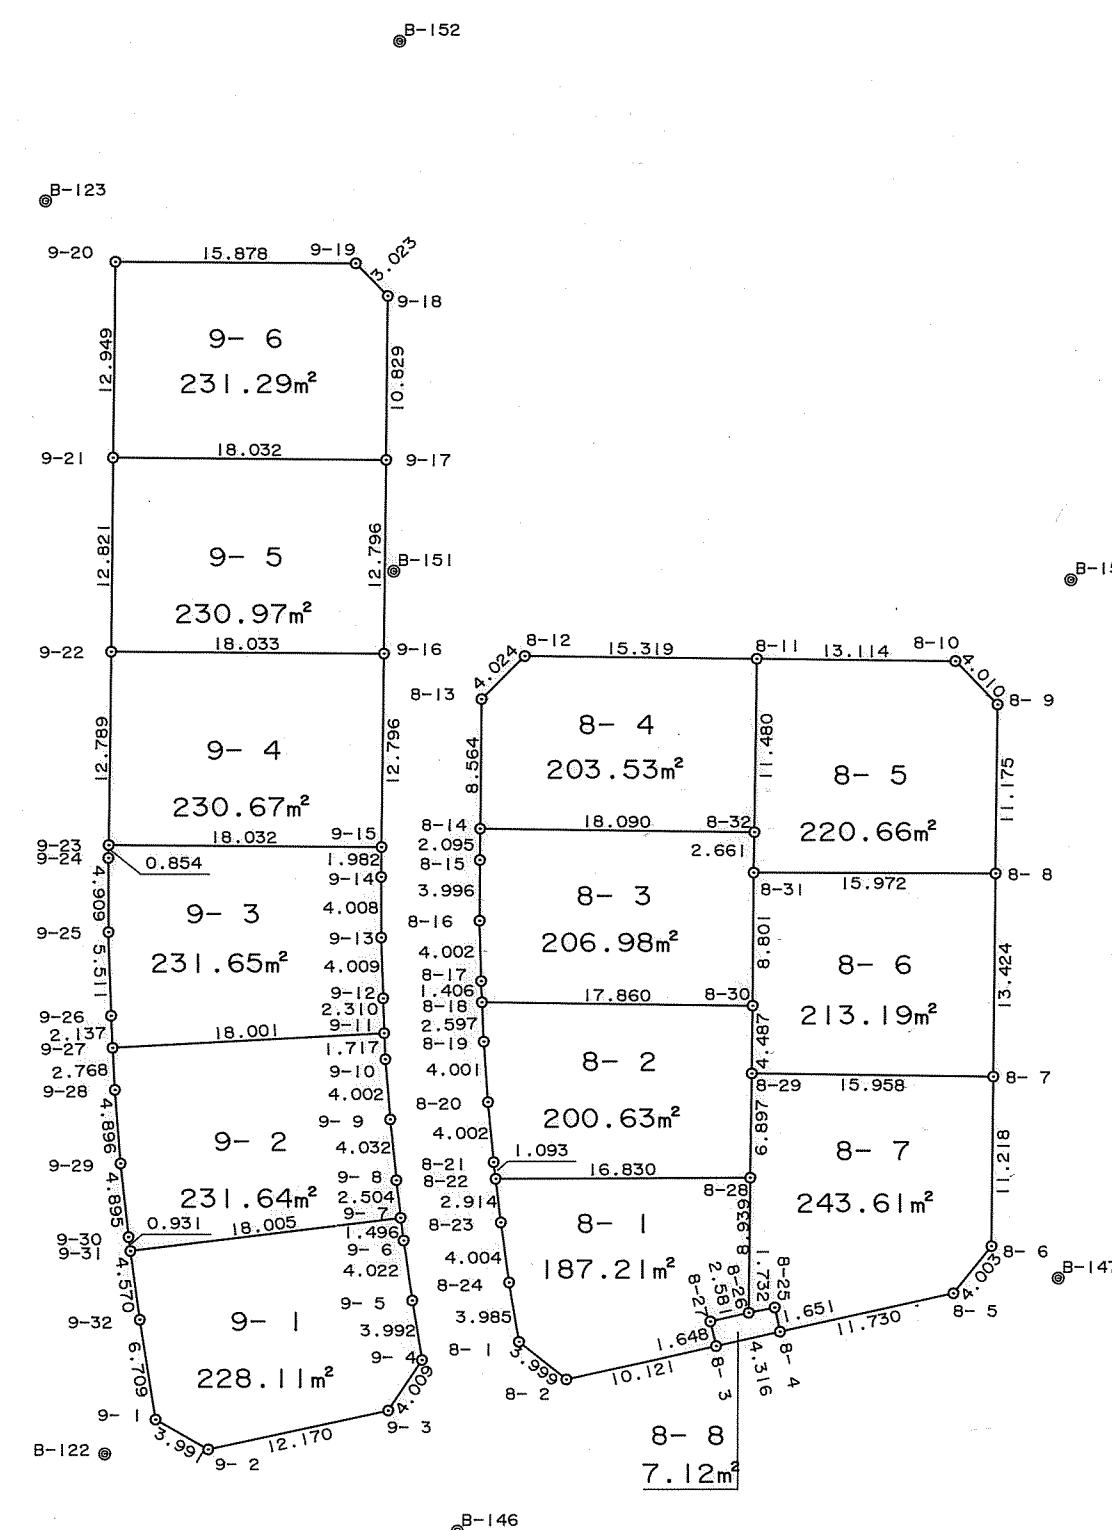

地番	8-1			
符号	X	Y	辺長	
8-1	-143936.524	64623.703	3.999	
8-2	-143937.711	64627.522	10.121	
8-3	-143932.121	64635.959	1.648	
8-27	-143930.748	64635.048	2.581	
8-26	-143929.316	64637.195	8.939	
8-28	-143920.929	64634.101	16.830	
8-22	-143926.998	64618.403	2.914	
8-23	-143929.581	64619.752	4.004	
8-24	-143933.085	64621.690	3.985	
合計		374.438418		
面積		187.219209		
地積		187.21m ²		

地番	8-2			
符号	X	Y	辺長	
8-18	-143916.425	64613.414	2.597	
8-19	-143918.806	64614.452	4.001	
8-20	-143922.439	64616.129	4.002	
8-21	-143926.032	64617.891	1.093	
8-22	-143926.998	64618.403	16.830	
8-28	-143920.929	64634.101	6.897	
8-29	-143914.455	64631.724	4.487	
8-30	-143910.245	64630.171	17.860	
合計		401.276893		
面積		200.6384465		
地積		200.63m ²		

地番	8-3			
符号	X	Y	辺長	
8-14	-143905.725	64609.209	2.095	
8-15	-143907.691	64609.932	3.996	
8-16	-143911.430	64611.342	4.002	
8-17	-143915.138	64612.847	1.406	
8-18	-143916.425	64613.414	17.860	
8-30	-143910.245	64630.171	8.801	
8-31	-143901.993	64627.112	2.661	
8-32	-143899.496	64626.193	18.090	
合計		413.972732		
面積		206.966366		
地積		206.96m ²		

地番	8-4			
符号	X	Y	辺長	
8-11	-143888.718	64622.241	15.319	
8-12	-143894.024	64607.870	4.024	
8-13	-143897.697	64606.227	8.564	
8-14	-143905.725	64609.209	18.090	
8-32	-143899.496	64626.193	11.480	
合計		407.073255		
面積		203.5366275		
地積		203.53m ²		

地番	8-5			
符号	X	Y	辺長	
8-8	-143896.344	64642.052	11.175	
8-9	-143885.859	64638.185	4.010	
8-10	-143884.178	64634.544	13.114	
8-11	-143888.718	64622.241	11.480	
8-32	-143899.496	64626.193	2.661	
8-31	-143901.993	64627.112	15.972	
合計		441.321693		
面積		220.6608465		
地積		220.66m ²		

地番	8-6			
符号	X	Y	辺長	
8-7	-143908.938	64646.698	13.424	
8-8	-143896.344	64642.052	15.972	
8-31	-143901.993	64627.112	8.801	
8-30	-143914.455	64630.171	4.487	
8-29	-143914.455	64631.724	15.958	
合計		426.386972		
面積		213.193486		
地積		213.19m ²		

地番	8-7			
符号	X	Y	辺長	
8-4	-143929.738	64639.557	11.730	
8-5	-143923.270	64649.343	4.003	
8-6	-143919.463	64650.579	11.218	
8-7	-143908.938	64646.698	15.958	
8-29	-143914.455	64631.724	6.897	
8-28	-143920.929	64634.101	8.939	
8-26	-143929.316	64637.195	1.732	
8-25	-143928.364	64638.642	1.651	
合計		487.235301		
面積		243.6176505		
地積		243.61m ²		

地番	8-8			
符号	X	Y	辺長	
8-3	-143932.121	64635.959	4.316	
8-4	-143929.738	64639.557	1.651	
8-25	-143928.364	64638.642	1.732	
8-26	-143929.316	64637.195	2.581	
8-27	-143930.748	64635.048	1.648	
合計		14.258643		
面積		7.1293215		
地積		7.12m ²		

地番	9-1			
符号	X	Y	辺長	
9-1	-143949.899	64603.125	3.991	
9-2	-143950.491	64607.072	12.170	
9-3	-143943.844	64617.267	4.009	
9-4	-143939.933	64618.148	3.992	
9-5	-143936.486	64616.134	4.022	
9-6	-143932.973	64614.176	1.496	
9-7	-143931.651	64613.476	18.005	
9-31	-143940.085	64597.568	4.570	
9-32	-143944.093	64599.764	6.709	
合計		456.232516		
面積		228.116258		
地積		228.11m ²		

地番	9-2			
符号	X	Y	辺長	
9-11	-143920.634	64608.118	18.001	
9-27	-143927.955	64591.673	2.768	
9-28	-143930.480	64592.806	4.896	
9-29	-143934.900	64594.912	4.895	
9-30	-143939.259	64597.139	0.931	
9-31	-143940.085	64597.568	18.005	
9-7	-143931.651	64613.476	2.504	
9-8	-143929.434	64612.313	4.032	
9-9	-143925.821	64610.524	4.002	
9-10	-143922.211	64608.797	1.717	
合計		463.281918		
面積		231.640959		
地積		231.64m ²		

地番	9-3			
符号	X	Y	辺長	
9-11	-143920.634	64608.118	2.310	
9-12	-143918.511	64607.208	4.009	
9-13	-143914.805	64605.678	4.008	
9-14	-143911.064	64604.239	1.982	
9-15	-143909.204	64603.553	18.032	
9-23	-143915.518	64586.663	0.854	
9-24	-143916.322	64586.952	4.909	
9-25	-143920.905	64588.710	5.511	
9-26	-143925.992	64590.829	2.137	
9-27	-143927.955	64591.673	18.001	
合計		463.319593		
面積		231.6597965		
地積		231.65m ²		

地番	9-4			
符号	X	Y	辺長	
9-15	-143909.204	64603.553	12.796	
9-16	-143897.199	64599.124	18.033	
9-22	-143903.520	64582.235	12.789	
9-23	-143915.518	64586.663	18.032	
合計		461.352766		
面積		230.676383		
地積		230.67m ²		

地番	9-5			
符号	X	Y	辺長	
9-16	-143897.199	64599.124	12.796	
9-17	-143885.195	64594.692	18.032	
9-21	-143891.492	64577.795	12.821	
9-22	-143903.520	64582.235	18.033	
合計		461.946024		
面積		230.973012		
地積		230.97m ²		

神戸市開発局工務課			
図名	境界確定図	番号	
縮尺	1/500		
作製年月日	平成5年 3月		
担当測量士	長浜 範章 S58-4893		
株式会社 コーワ測量設計			