


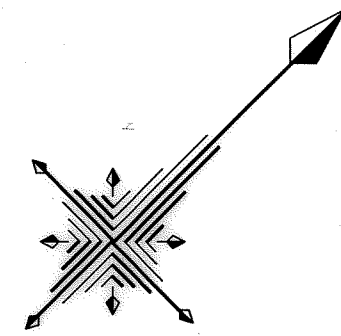


西神南ニュータウン

井吹台東町5丁目（I-8-1工区）確定図

S=1:500

位置図

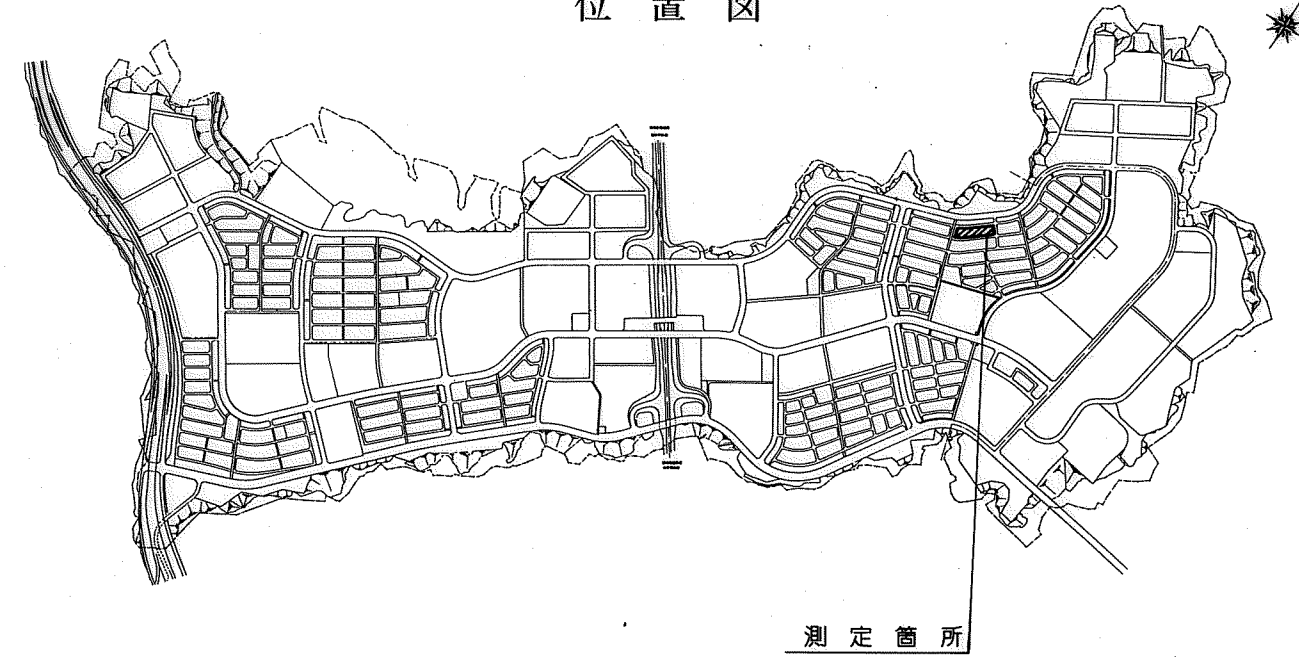

測定箇所

20-1			
測点	X	Y	距離
20-1	-143648.518	64789.170	3.995
20-2	-143644.530	64789.398	11.002
20-3	-143636.364	64782.025	1.647
20-49	-143637.452	64780.788	2.164
20-50	-143635.839	64779.345	11.850
20-52	-143643.770	64770.540	15.995
20-48	-143655.662	64781.234	10.678
倍面積	-416.855220		
面積	208.4276100		
地積	208.42 m ²		


20-2			
測点	X	Y	距離
20-48	-143655.662	64781.234	15.995
20-52	-143643.770	64770.540	12.811
20-53	-143652.342	64761.019	15.995
20-47	-143664.227	64771.724	12.798
倍面積	-409.607375		
面積	204.8036875		
地積	204.80 m ²		

20-3			
測点	X	Y	距離
20-47	-143664.227	64771.724	15.995
20-53	-143652.342	64761.019	12.812
20-54	-143660.914	64751.497	15.996
20-46	-143672.807	64762.194	12.823
倍面積	-410.052780		
面積	205.0263900		
地積	205.02 m ²		

20-4			
測点	X	Y	距離
20-46	-143672.807	64762.194	15.996
20-54	-143660.914	64751.497	12.820
20-55	-143669.495	64741.972	15.999
20-45	-143681.388	64752.674	12.817
倍面積	-410.127004		
面積	205.0635020		
地積	205.06 m ²		

20-5			
測点	X	Y	距離
20-45	-143681.388	64752.674	15.999
20-55	-143669.495	64741.972	12.822
20-56	-143678.076	64732.444	15.995
20-44	-143689.960	64743.149	12.814
倍面積	-410.108726		
面積	205.0543630		
地積	205.05 m ²		

20-6			
測点	X	Y	距離
20-44	-143689.960	64743.149	15.995
20-56	-143678.076	64732.444	12.768
20-57	-143686.615	64722.951	16.002
20-43	-143698.540	64733.822	12.821
倍面積	-409.391462		
面積	204.6957310		
地積	204.69 m ²		

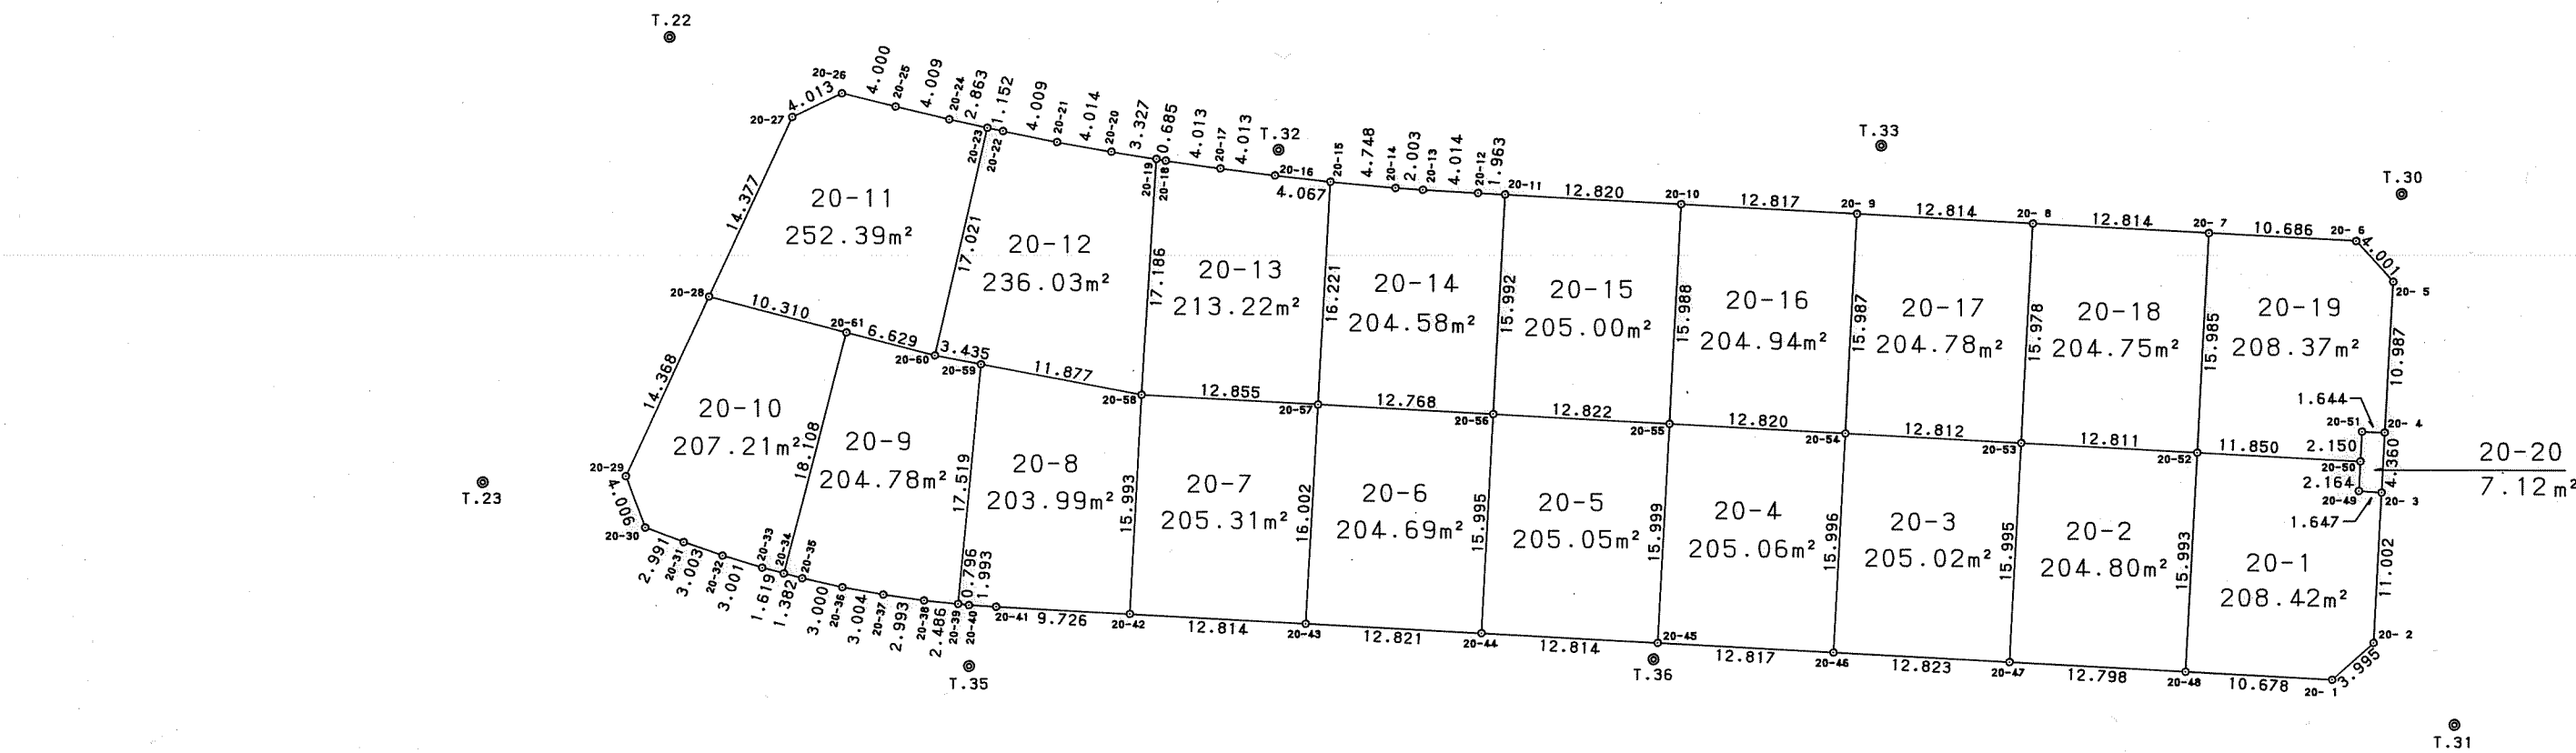

20-7			
測点	X	Y	距離
20-43	-143698.540	64733.822	16.002
20-57	-143686.615	64722.951	12.855
20-58	-143695.224	64713.405	15.993
20-42	-143707.115	64724.100	12.814
倍面積	-410.638416		
面積	205.3192080		
地積	205.31 m ²		

20-10			
測点	X	Y	距離
20-34	-143722.826	64704.242	18.108
20-61	-143707.225	64695.050	10.310
20-28	-143712.442	64686.157	14.368
20-29	-143725.928	64691.114	4.006
20-30	-143727.584	64694.762	2.991
20-31	-143726.357	64697.490	3.003
20-32	-143725.050	64700.194	3.001
20-33	-143723.642	64702.844	1.619
倍面積	414.436083		
面積	207.2180415		
地積	207.21 m ²		

20-13			
測点	X	Y	距離
20-57	-143686.615	64722.951	16.221
20-15	-143674.530	64712.131	4.067
20-16	-143677.067	64708.952	4.013
20-17	-143679.527	64705.782	4.013
20-18	-143681.949	64702.582	0.685
20-19	-143682.347	64702.024	17.186
20-58	-143695.224	64713.405	12.855
倍面積	426.451534		
面積	213.2257670		
地積	213.22 m ²		

20-16			
測点	X	Y	距離
20-54	-143660.914	64751.497	15.987
20-9	-143649.036	64740.796	12.817
20-10	-143657.615	64731.273	15.988
20-55	-143669.495	64741.972	12.820
倍面積	409.883192		
面積	204.9415960		
地積	204.94 m ²		

20-19			
測点	X	Y	距離
20-50	-143635.839	64779.345	2.150
20-51	-143634.242	64777.905	1.644
20-4	-143633.122	64779.109	10.987
20-5	-143624.935	64771.782	4.001
20-6	-143624.742	64767.786	10.686
20-7	-143631.891	64759.844	15.985
20-52	-143643.770	64770.540	11.850
倍面積	416.744700		
面積	208.3723500		
地積	208.37 m ²		

20-17			
測点	X	Y	距離
20-53	-143652.342	64761.019	15.978
20-8	-143640.470	64750.326	12.814
20-9	-143649.036	64740.796	15.987
20-54	-143660.914	64751.497	12.812
倍面積	409.567686		
面積	204.7838430		
地積	204.78 m ²		

20-20			
測点	X	Y	距離
20-3	-143636.364	64782.025	4.360
20-4	-143633.122	64779.109	1.644
20-51	-143634.242	64777.905	2.150
20-50	-143635.839	64779.345	2.164
20-49	-143637.452	64780.788	1.647
倍面積	14.258513		
面積	7.1292565		
地積	7.12 m ²		

20-14			
測点	X	Y	距離
20-56	-143678.076	64732.444	15.992
20-11	-143666.191	64721.744	1.963
20-12	-143667.505	64720.285	4.014
20-13	-143670.174	64717.287	2.003
20-14	-143671.494	64715.781	4.748
20-15	-143674.530	64712.131	16.221
20-57	-143686.615	64722.951	12.768
倍面積	409.179949		
面積	204.5899745		
地積	204.58 m ²		

20-18			
測点	X	Y	距離
20-52	-143643.770	64770.540	15.985
20-7	-143631.891	64759.844	12.814
20-8	-143640.470	64750.326	15.978
20-53	-143652.342	64761.019	12.811
倍面積	409.519014		
面積	204.7595070		
地積	204.75 m ²		

20-15			
測点	X	Y	距離
20-55	-143669.495	64741.972	15.988
20-10	-143657.615	64731.273	12.820
20-11	-143666.191	64721.744	15.992
20-56	-143678.076	64732.444	12.822
倍面積	410.016124		
面積	205.0080620		
地積	205.00 m ²		

20-12			
測点	X	Y	距離
20-58	-143695.224	64713.405	17.186
20-19	-143682.347	64702.024	3.327
20-20	-143684.300	64699.330	4.014
20-21	-143686.606	64696.044	4.009
20-22	-143688.823	64692.704	1.152
20-23	-143689.447	64691.736	17.021
20-60	-143703.873	64700.769	3.435
20-59	-143701.933	64703.604	11.877
倍面積	472.077422		
面積	236.0387110		
地積	236.03 m ²		

20-9			
測点	X	Y	距離
20-39	-143715.442	64714.758	17.519
20-59	-143701.933	64703.604	3.435
20-60	-143703.873	64700.769	6.629
20-61	-143707.225	64695.050	18.108
20-34	-143722.826	64704.242	1.382
20-35	-143722.130	64705.436	3.000
20-36	-143720.522	64707.968	3.004
20-37	-143718.806	64710.435	2.993
20-38	-143717.014	64712.832	2.486
倍面積	-409.567194		
面積	204.7835970		
地積	204.78 m ²		

取扱注意

この図面は、あくまで参考資料として取り扱ってください。
なお、測地系については、図面内に「世界測地系」の記載がないものは、「日本測地系」に拠っています。