
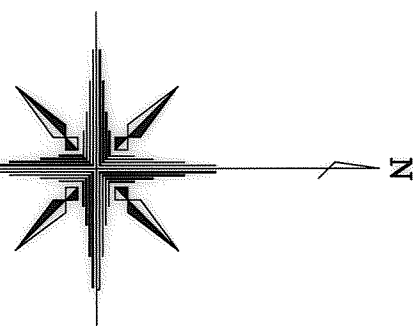
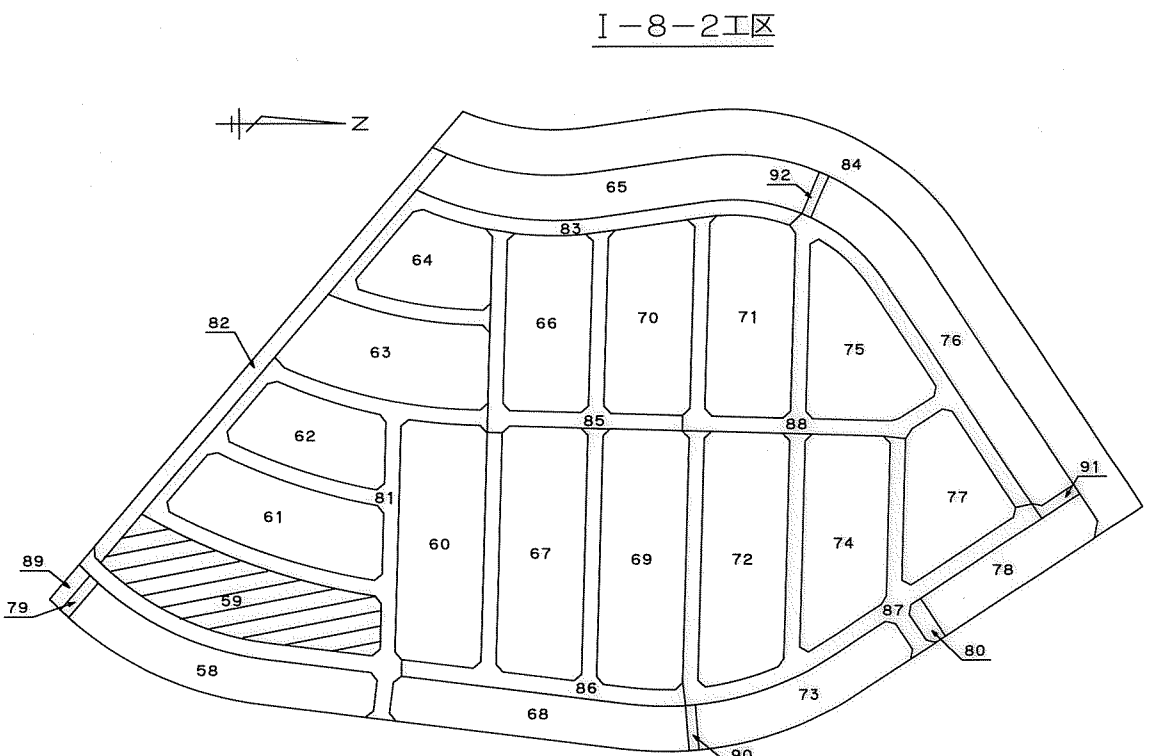


西神住宅第2団地
井吹台東町5丁目 (I-8-2工区) 確定図
S=1:500

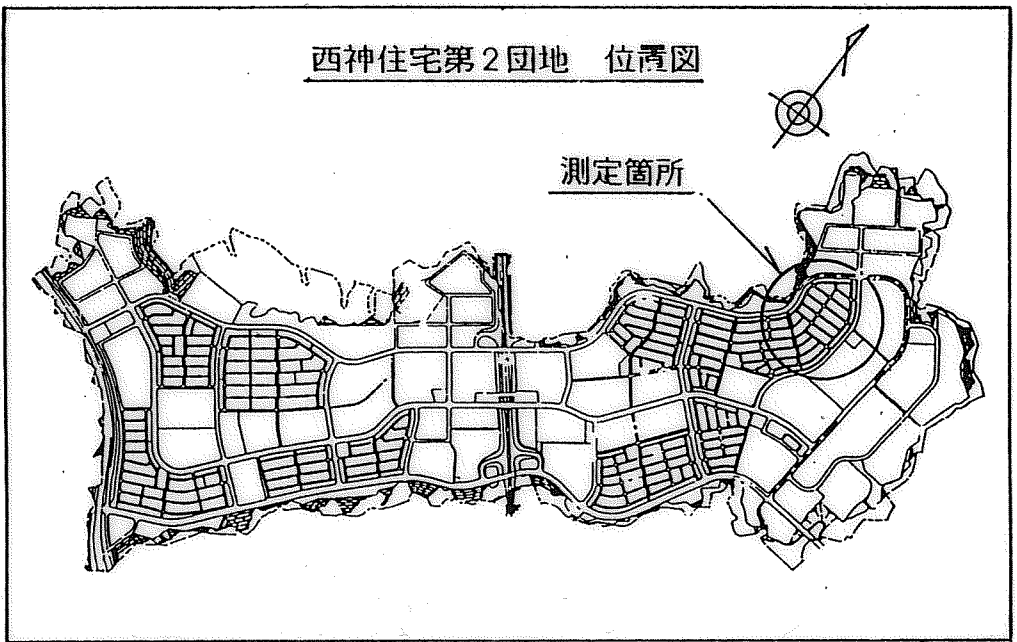

地番 所有者 NO.	59-1 X	地目 Y	辺長
59-1	-143683.190	64966.498	2.687
59-2	-143681.287	64968.395	3.899
59-3	-143678.382	64970.995	4.011
59-4	-143675.508	64973.565	3.584
59-5	-143672.508	64975.809	14.697
59-6	-143663.555	64964.154	13.573
59-66	-143674.998	64956.855	12.653
面積	191.0524375		
地積	191.05		

地番 所有者 NO.	59-2 X	地目 Y	辺長
59-62	-143665.823	64963.129	2.275
59-63	-143657.845	64952.087	4.017
59-64	-143661.388	64950.194	6.198
59-65	-143666.814	64947.199	12.658
59-66	-143674.998	64956.855	13.573
59-67	-143663.555	64964.154	1.957
59-68	-143661.922	64965.233	13.554
面積	181.3620535		
地積	181.36		

地番 所有者 NO.	59-3 X	地目 Y	辺長
59-58	-143645.243	64958.288	2.011
59-59	-143647.069	64957.445	4.008
59-60	-143650.686	64955.719	4.007
59-61	-143654.275	64953.937	1.746
59-62	-143655.823	64953.129	13.554
59-68	-143661.922	64965.233	9.775
59-69	-143663.723	64970.555	2.550
59-70	-143651.399	64971.605	14.671
面積	170.7504620		
地積	170.75		

地番 所有者 NO.	59-4 X	地目 Y	辺長
59-54	-143634.814	64962.866	1.378
59-55	-143636.086	64962.337	4.010
59-56	-143639.767	64960.747	4.000
59-57	-143643.427	64959.132	2.003
59-58	-143645.243	64958.288	14.671
59-70	-143651.399	64971.605	8.310
59-71	-143643.811	64974.994	3.710
59-72	-143640.433	64976.528	14.772
面積	171.7729130		
地積	171.77		

地番 所有者 NO.	59-5 X	地目 Y	辺長
59-50	-143624.313	64966.906	0.603
59-51	-143624.882	64966.706	4.009
59-52	-143628.637	64965.303	4.006
59-53	-143578.505	64979.257	2.635
59-54	-143634.814	64962.866	14.772
59-72	-143640.433	64976.528	7.009
59-73	-143633.902	64979.073	4.841
59-74	-143629.376	64980.792	14.780
面積	170.2743940		
地積	170.27		

地番 所有者 NO.	59-6 X	地目 Y	辺長
59-46	-143612.986	64970.774	0.550
59-47	-143613.512	64970.613	4.000
59-48	-143617.311	64969.362	4.021
59-49	-143621.113	64968.052	3.399
59-50	-143624.313	64966.906	14.780
59-74	-143629.376	64980.792	6.118
59-75	-143623.446	64982.298	6.511
59-76	-143617.155	64983.976	13.845
面積	175.0314975		
地積	175.03		

地番 所有者 NO.	59-7 X	地目 Y	辺長
59-42	-143600.736	64974.321	1.274
59-43	-143601.968	64973.995	4.015
59-44	-143605.838	64972.926	4.005
59-45	-143609.680	64971.795	3.460
59-46	-143612.986	64970.774	13.845
59-76	-143617.155	64983.976	5.057
59-77	-143612.193	64984.951	8.371
59-78	-143603.974	64986.538	12.639
面積	172.3658895		
地積	172.36		

地番 所有者 NO.	59-8 X	地目 Y	辺長
59-38	-143587.051	64977.609	3.322
59-39	-143590.296	64976.900	4.005
59-40	-143594.201	64976.011	4.017
59-41	-143598.095	64975.024	2.733
59-42	-143600.736	64974.321	12.639
59-78	-143603.974	64986.538	4.447
59-79	-143599.603	64987.355	10.270
59-80	-143589.495	64989.173	11.819
面積	175.0677490		
地積	175.06		

地番 所有者 NO.	59-9 X	地目 Y	辺長
59-32	-143572.210	64989.474	6.452
59-33	-143572.022	64983.025	4.014
59-34	-143574.550	64979.907	4.008
59-35	-143578.505	64979.257	4.001
59-36	-143582.440	64978.536	4.010
59-37	-143586.374	64977.760	0.694
59-38	-143587.051	64977.609	11.819
59-80	-143589.495	64989.173	3.142
59-81	-143586.400	64989.716	12.658
59-83	-143573.924	64991.853	2.399
59-84	-143573.858	64989.455	1.648
面積	184.1088875		
地積	184.10		

地番 所有者 NO.	59-10 X	地目 Y	辺長
59-28	-143587.983	65002.264	12.452
59-29	-143575.625	65003.789	4.058
59-30	-143572.516	65001.181	6.089
59-31	-143572.339	64994.294	1.654
59-82	-143573.992	64994.242	2.390
59-83	-143573.924	64991.853	12.658
59-81	-143586.400	64989.716	12.647
面積	175.0495235		
地積	175.04		

地番 所有者 NO.	59-11 X	地目 Y	辺長
59-27	-143601.273	65000.589	13.339
59-28	-143587.983	65002.264	12.447
59-81	-143586.400	64989.716	3.142
59-80	-143589.495	64989.173	10.270
59-79	-143599.603	64987.355	13.339
面積	173.9738755		
地積	173.97		

地番 所有者 NO.	59-12 X	地目 Y	辺長
59-26	-143613.972	64998.988	12.800
59-27	-143601.273	65000.589	13.339
59-79	-143599.603	64987.355	4.447
59-78	-143603.974	64986.538	8.371
59-77	-143612.193	64984.951	14.149
面積	175.7564640		
地積	175.75		

地番 所有者 NO.	59-13 X	地目 Y	辺長
59-22	-143626.567	64996.996	1.406
59-23	-143625.189	64997.276	4.004
59-24	-143621.246	64997.971	3.997
59-25	-143617.294	64998.570	3.348
59-26	-143613.972	64998.988	14.149
59-77	-143612.193	64984.951	5.057
59-76	-143617.155	64983.976	6.511
59-75	-143623.446	64982.298	15.026
面積	176.9944220		
地積	176.99		

地番 所有者 NO.	59-14 X	地目 Y	辺長
59-18	-143638.745	64993.755	2.011
59-19	-143636.821	64994.339	4.007
59-20	-143632.971	64995.451	3.997
59-21	-143629.096	64996.429	2.592
59-22	-143626.567	64996.996	15.026
59-75	-143623.446	64982.298	6.118
59-74	-143629.376	64980.792	4.841
59-73	-143633.902	64979.073	15.460
面積	178.5945305		
地積	178.59		

地番 所有者 NO.	59-15 X	地目 Y	辺長
59-14	-143650.269	64989.169	2.424
59-15	-143648.055	64990.155	3.997
59-16	-143644.364	64991.688	4.002
59-17	-143640.624	64993.112	1.986
59-18	-143638.745	64993.755	15.460
59-73	-143633.902	64979.073	7.009
59-72	-143640.433	64976.528	3.710
59-71	-143643.811	64974.994	15.577
面積	179.6254225		
地積	179.62		

地番 所有者 NO.	59-16 X	地目 Y	辺長
59-10	-143661.341	64983.376	2.822
59-11	-143658.810	64984.837	4.000
59-12	-143655.283	64986.724	4.008
59-13	-143651.693	64988.505	1.571
59-14	-143650.269	64989.169	15.577
59-71	-143643.811	64974.994	8.310
59-70	-143651.399	64971.605	2.550
59-69	-143653.723	64970.555	14.913
面積	178.8339400		
地積	178.83		

地番 所有者 NO.	59-17 X	地目 Y	辺長
59-5	-143672.508	64975.809	0.405
59-6	-143672.189	64976.059	4.004
59-7	-143668.958	64978.424	4.000
59-8	-143665.637	64980.653	3.998
59-9	-143662.276	64982.818	1.089
59-10	-143661.341	64983.376	14.913
59-59	-143653.723	64970.555	9.775
59-68	-143661.922	64965.233	1.957
59-67	-143663.555	64964.154	14.697
面積	187.8177195		
地積	187.81		

地番 所有者 NO.	59-18 X	地目 Y	辺長
59-31	-143572.339	64994.294	4.822
59-32	-143572.210	64989.474	1.648
59-84	-143573.858	64989.455	2.399
59-83	-143573.924	64991.853	2.390
59-82	-143573.992	64994.242	1.654
面積	7.9301500		
地積	7.93		

取扱注意
この図面は、あくまで参考資料として取り扱ってください。
なお、測地系については、図面内に「世界測地系」の記載がないものは、「日本測地系」に拠っています。

新都市整備本部 工務課	
図名	確定測量図
縮尺	1:500
番	
作製年月日	平成9年2月
担当測量士	植田 博文 第S62-2109号
株式会社 武 仲	