

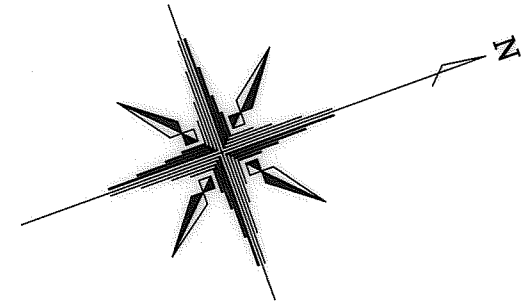


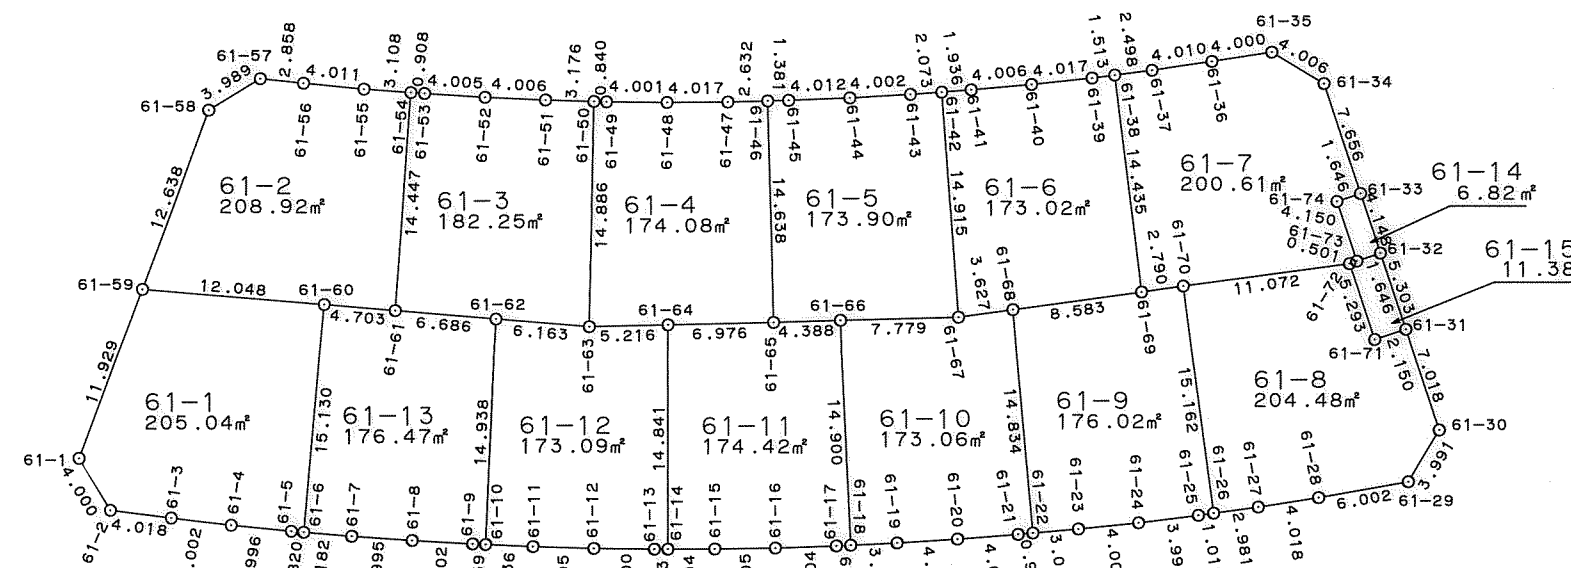


西神住宅第2団地 井吹台東町5丁目 (I-8-2工区) 確定図

S=1:500

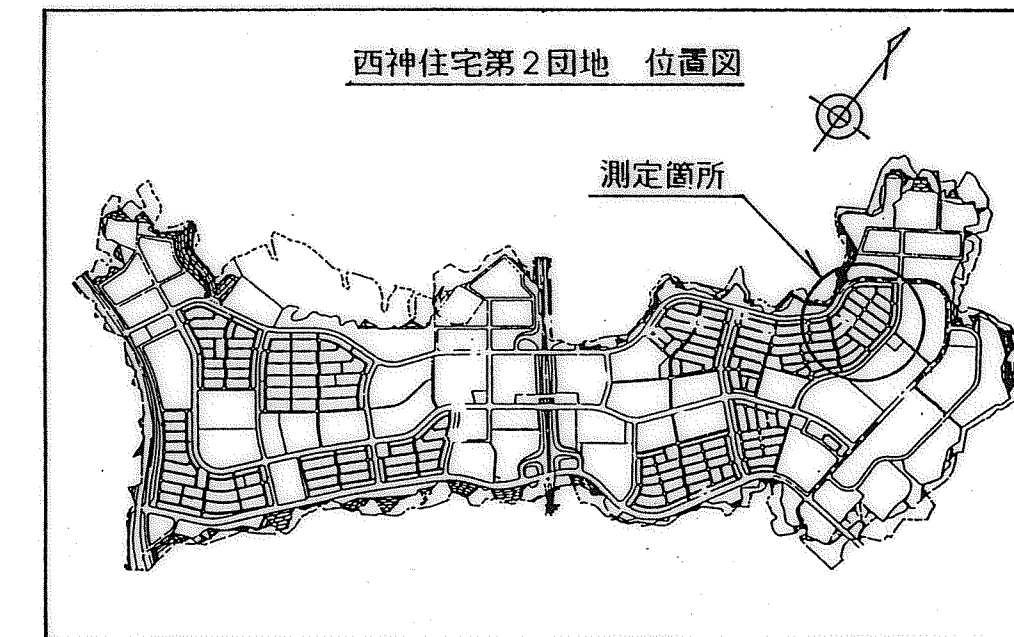

I-8-2工区

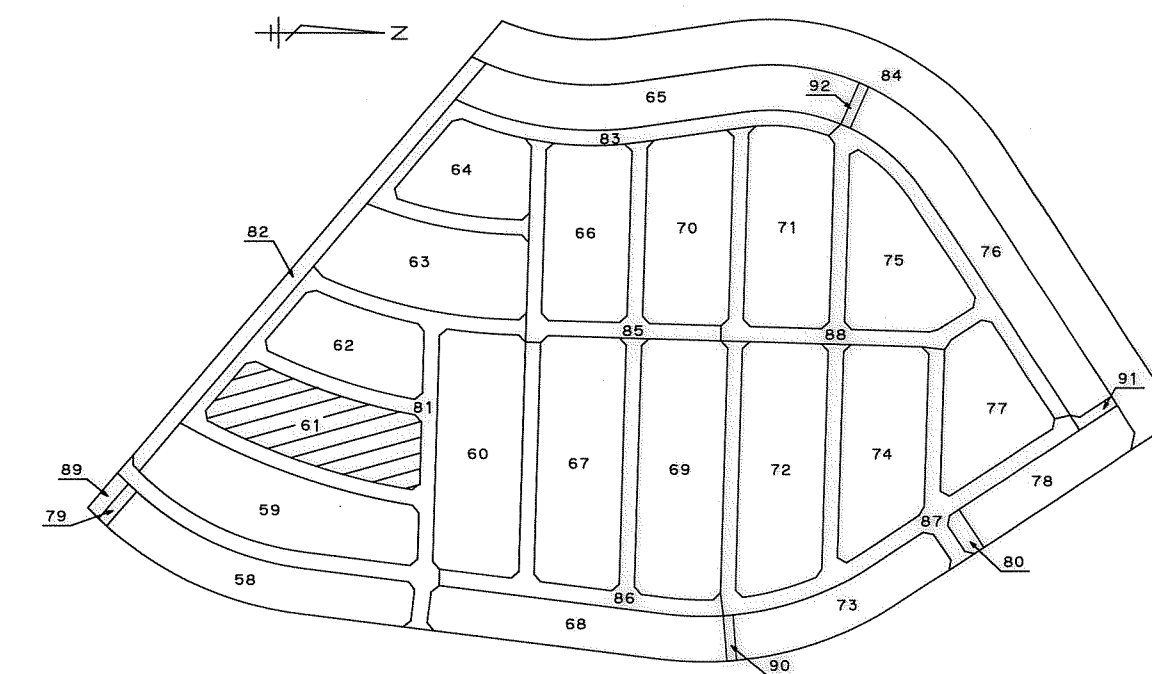

地番	61-1	地目
所有者		
NO.	X	Y
61-1	-143656.673	64942.405
61-2	-143655.919	64946.333
61-3	-143652.349	64948.176
61-4	-143648.775	64949.977
61-5	-143645.175	64951.711
61-6	-143644.432	64952.057
61-60	-143638.000	64938.362
61-59	-143648.942	64933.320
面積	205.0407085	
地積	205.04	

地番	61-2	地目
所有者		
NO.	X	Y
61-54	-143627.826	64927.153
61-55	-143630.664	64925.886
61-56	-143634.281	64924.153
61-57	-143636.850	64922.900
61-58	-143640.760	64923.688
61-59	-143648.942	64933.320
61-60	-143638.000	64938.362
61-61	-143633.732	64940.338
面積	208.9222260	
地積	208.92	

地番	61-3	地目
所有者		
NO.	X	Y
61-50	-143616.671	64931.827
61-51	-143619.623	64930.656
61-52	-143623.324	64929.122
61-53	-143626.996	64927.522
61-54	-143627.826	64927.153
61-61	-143633.732	64940.338
61-62	-143627.658	64943.133
61-63	-143622.057	64945.705
面積	182.2523930	
地積	182.25	

地番	61-4	地目
所有者		
NO.	X	Y
61-46	-143605.862	64935.718
61-47	-143608.359	64934.886
61-48	-143612.145	64933.544
61-49	-143615.891	64932.139
61-50	-143616.671	64931.827
61-63	-143622.057	64945.705
61-64	-143617.114	64947.369
61-65	-143610.504	64949.600
面積	174.0862550	
地積	174.08	

地番	61-5	地目
所有者		
NO.	X	Y
61-42	-143594.899	64939.081
61-43	-143596.894	64939.516
61-44	-143600.730	64937.375
61-45	-143604.552	64936.155
61-46	-143605.862	64935.718
61-65	-143610.504	64949.600
61-66	-143606.335	64950.968
61-67	-143598.957	64953.433
面積	173.9025225	
地積	173.90	

地番	61-6	地目
所有者		
NO.	X	Y
61-38	-143583.788	64941.930
61-39	-143585.265	64941.601
61-40	-143589.164	64940.635
61-41	-143593.035	64939.605
61-42	-143594.899	64939.081
61-67	-143598.957	64953.433
61-68	-143595.411	64954.193
61-69	-143587.020	64955.999
面積	173.0271945	
地積	173.02	

地番	61-7	地目
所有者		
NO.	X	Y
61-33	-143571.201	64954.832
61-34	-143570.989	64947.179
61-35	-143573.498	64944.056
61-36	-143577.422	64943.280
61-37	-143581.351	64942.479
61-38	-143583.788	64941.930
61-69	-143587.020	64955.999
61-70	-143584.289	64956.571
61-72	-143573.471	64958.927
61-73	-143572.970	64958.939
61-74	-143572.846	64954.791
面積	200.6110680	
地積	200.61	

地番	61-8	地目
所有者		
NO.	X	Y
61-26	-143587.540	64971.380
61-27	-143584.626	64972.008
61-28	-143580.682	64972.776
61-29	-143574.770	64973.810
61-30	-143571.672	64971.294
61-31	-143571.477	64964.279
61-71	-143573.626	64964.218
61-72	-143573.471	64958.927
61-70	-143584.289	64956.571
面積	204.4837220	
地積	204.48	

地番	61-9	地目
所有者		
NO.	X	Y
61-22	-143599.232	64968.526
61-23	-143596.315	64969.299
61-24	-143592.430	64970.277
61-25	-143588.537	64971.167
61-26	-143587.540	64971.380
61-70	-143584.289	64956.571
61-69	-143587.020	64955.999
61-68	-143595.411	64954.193
面積	176.0293980	
地積	176.02	

地番	61-10	地目
所有者		
NO.	X	Y
61-18	-143610.803	64965.182
61-19	-143607.879	64966.078
61-20	-143604.039	64967.202
61-21	-143600.185	64968.272
61-22	-143599.232	64968.526
61-68	-143595.411	64954.193
61-67	-143598.957	64953.433
61-66	-143606.335	64950.968
面積	173.0617275	
地積	173.06	

地番	61-11	地目
所有者		
NO.	X	Y
61-14	-143622.205	64961.310
61-15	-143619.294	64962.358
61-16	-143615.509	64963.668
61-17	-143611.700	64964.905
61-18	-143610.803	64965.182
61-66	-143606.335	64950.968
61-65	-143610.504	64949.600
61-64	-143617.114	64947.369
面積	174.4297355	
地積	174.42	

地番	61-12	地目
所有者		
NO.	X	Y
61-10	-143633.418	64956.916
61-11	-143630.520	64958.114
61-12	-143626.799	64959.595
61-13	-143623.054	64961.001
61-14	-143622.205	64961.310
61-64	-143617.114	64947.369
61-63	-143622.057	64945.705
61-62	-143627.658	64943.133
面積	173.0911585	
地積	173.09	

地番	61-13	地目
所有者		
NO.	X	Y
61-6	-143644.432	64952.057
61-7	-143641.540	64953.384
61-8	-143637.890	64955.009
61-9	-143634.211	64956.585
61-10	-143633.418	64956.916
61-62	-143627.658	64943.133
61-61	-143633.732	64940.338
61-60	-143638.000	64938.362
面積	176.4716095	
地積	176.47	

地番	61-14	地目
所有者		
NO.	X	Y
61-32	-143571.324	64958.978
61-33	-143571.201	64954.832
61-74	-143572.846	64954.791
61-73	-143572.970	64958.939
面積	6.8288285	
地積	6.82	

地番	61-15	地目
所有者		
NO.	X	Y
61-31	-143571.477	64964.279
61-32	-143571.324	64958.978
61-73	-143572.970	64958.939
61-72	-143573.471	64958.927
61-71	-143573.626	64964.218
面積	11.3843255	
地積	11.38	

新都市整備本部 工務課	
図名	確定測量図
縮尺	1:500
作製年月日	平成9年2月
担当測量士	榎田 博文 第S62-2109号
株式会社 武 仲	

取扱注意
この図面は、あくまで参考資料として取り扱ってください。
なお、測地系については、図面内に「世界測地系」の記載がないものは、「日本測地系」に拠っています。