
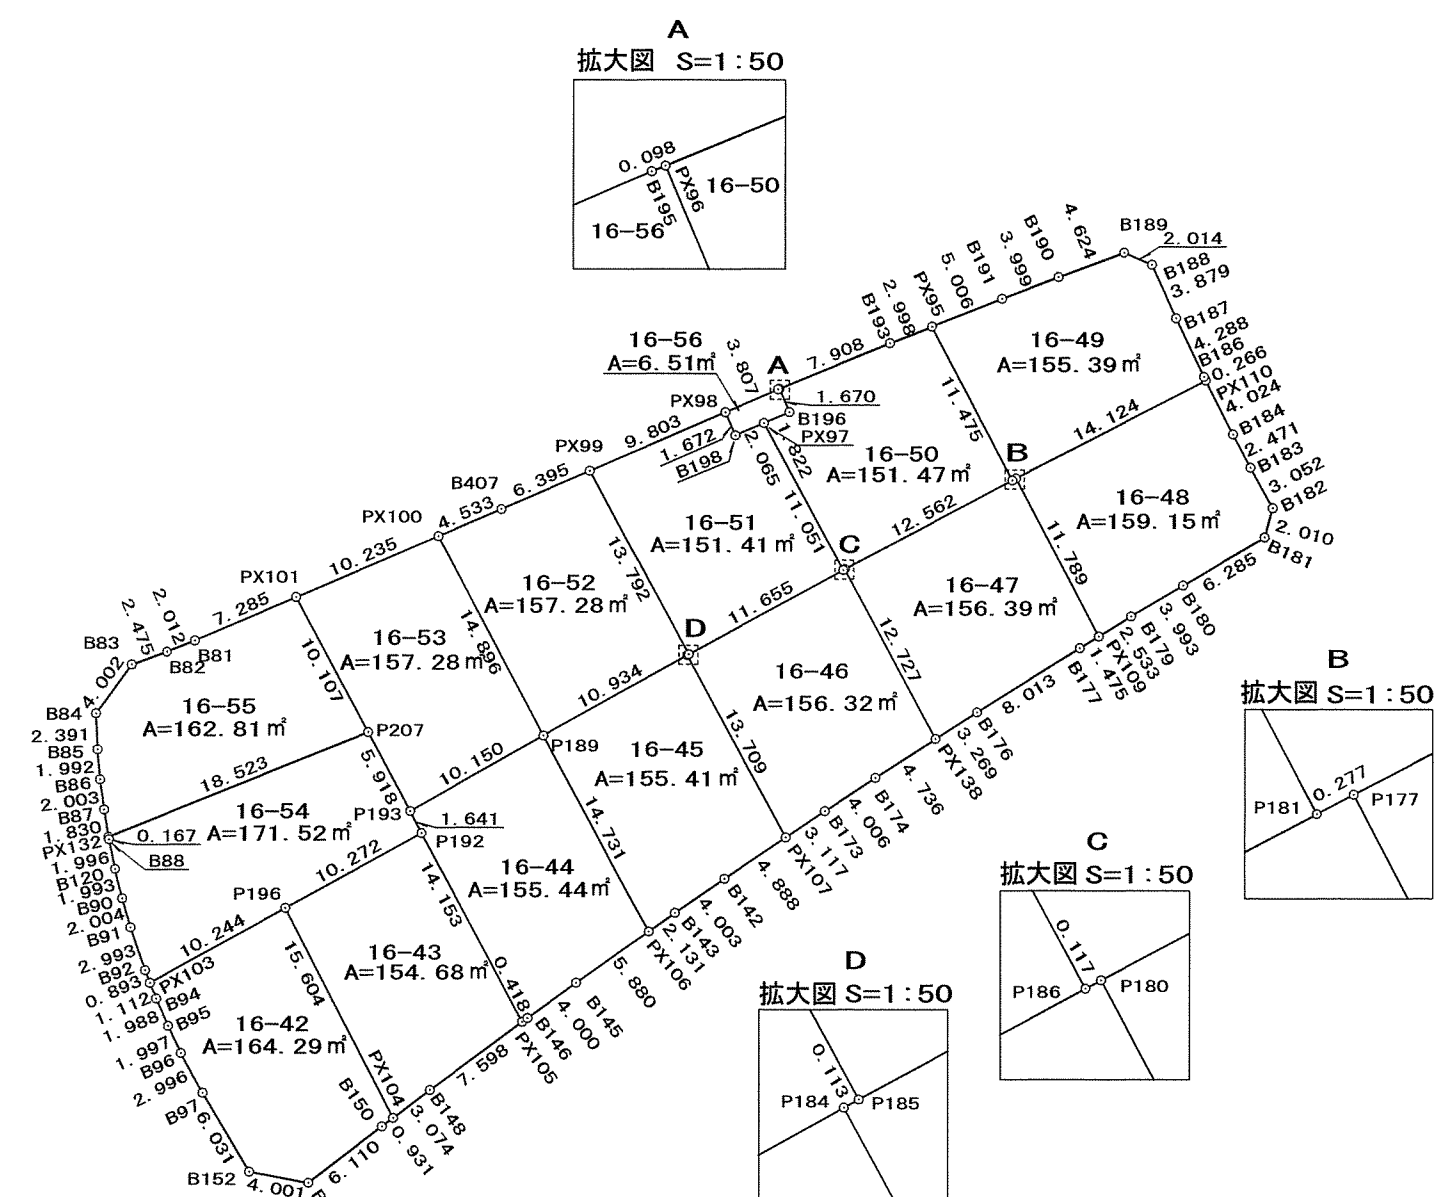


取扱注意
この図面は、あくまで参考資料として取り扱ってください。
なお、測地系については、図面内に「世界測地系」の記載
がないものは、「日本測地系」に拠っています。

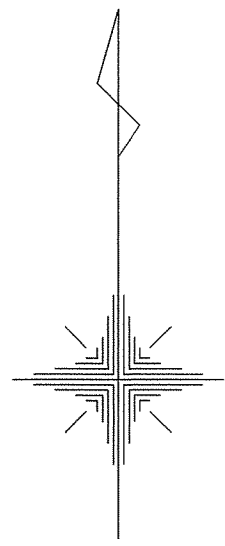

西神住宅第2団地

所在地：神戸市西区井吹台北町1丁目
(Ⅳ-3-1工区) 確定測量図
(B6)

座標求積表

測 点		16-42		
地番	Xn	Yn	(Xn+1 - Xn-1) Yn	距 離
P196	-143570.455	63601.889	568664.489549	10.244
PX103	-143575.399	63592.917	-380285.643660	1.112
B94	-143576.435	63593.322	-181749.714276	1.988
B95	-143578.257	63594.118	-230337.895396	1.997
B96	-143580.057	63594.984	-281598.589152	2.996
B97	-143582.885	63596.423	-487514.811259	6.031
B152	-143587.880	63599.487	-377590.153319	4.001
B151	-143588.622	63603.419	189474.585201	6.110
B150	-143584.901	63608.265	272370.590730	0.931
PX104	-143584.340	63609.008	918895.729568	15.604
倍 面 積		328.581116		
面 積		164.2905580		
地 積		164.29 m ²		

測 点	16-43			
測 点	Xn	Yn	(Xn+1 - Xn-1) Yn	距 離
P192	-143565.501	63610.887	478353.870240	10.272
P196	-143570.455	63601.889	-1198195.986871	15.604
PX104	-143584.340	63609.008	-765407.193264	3.074
B148	-143582.488	63611.461	404886.949265	7.598
PX105	-143577.975	63617.574	108067.172958	14.153
倍 面 積			309.368908	
面 積			154.6844540	
地 積			154.68 m ²	

測 點	16-44			
	X _n	Y _n	(X _{n+1} - X _{n-1}) Y _n	距 離
P189	-143569.038	63618.960	806029.207840	10.150
P193	-143564.045	63610.131	-311112.276653	1.641
P192	-143565.501	63610.887	-886099.655910	14.153
PX105	-143577.975	63617.574	-777788.459724	0.418
B146	-143577.727	63617.910	164070.589890	4.000
B145	-143575.396	63621.161	364422.010208	5.880
PX106	-143571.999	63625.961	1040793.470038	14.731
倍 面 積				310.836958
面 積				155.4228445
地 積				155.44 m ²

地番	16-45			
測点	Xn	Yn	$(X_{n+1} - X_{n-1}) Y_n$	距
P184	-143553.726	63628.517	428665.319029	10.934
P189	-143559.038	63618.960	-1162509.256080	14.731
PX106	-143571.999	63625.961	-746332.522530	2.131
B143	-143570.768	63627.700	222251.556100	4.003
B142	-143568.506	63631.003	317709.539799	4.888
PX107	-143565.775	63635.057	940526.142460	13.709
	倍面積		310.836958	
	面積		155.4184790	
	地積		155.41 m ²	

地番	16-46			
測点	X _n	Y _n	(X _{n+1} - X _{n-1}) Y _n	距離
P180	-143548.052	63638.960	710401.710480	0.117
P186	-143548.107	63638.857	-357650.376340	11.655
P185	-143553.672	63628.616	-357529.193304	0.113
P184	-143553.726	63628.517	-770095.941251	13.709
PX107	-143565.775	63635.057	-655950.167566	3.117
B173	-143564.034	63637.642	250795.947122	4.006
B174	-143561.834	63640.990	303185.676360	4.736
PX138	-143559.270	63644.972	877155.004104	12.727
倍面積				312.659615
面積				156.3298075
地積				156.32 m ²

測 点	16-47			
	X _n	Y _n	(X _{n+1} - X _{n-1}) Y _n	距 離
P177	-143542.038	63650.304	656616.536064	0.277
P181	-143542.166	63650.058	-382791.448812	12.562
P180	-143548.052	63638.960	-1088480.771840	12.727
PX138	-143559.270	63644.972	-601317.695456	3.269
B176	-143567.500	63647.720	383095.626680	8.013
B177	-143559.251	63654.514	319415.351252	1.475
PX109	-143552.482	63655.773	713772.182649	11.789
倍 面 積			312.780537	
面 積			156.3902685	
地 積			156.39 m ²	

地番	16-48			
測点	X _n	Y _n	(X _{n+1} - X _{n-1}) Y _n	距離
PX110	-143535.557	63662.853	-184367.622288	14.124
P177	-143542.038	63650.304	-1077281.395200	11.789
PX109	-143552.482	63655.773	-580731.617079	2.533
B179	-143551.161	63657.934	214399.921712	3.993
B180	-143549.114	63661.362	332630.616450	6.285
B181	-143545.936	63666.784	325782.933728	2.010
B182	-143543.457	63667.312	293066.308320	3.052
B183	-143541.326	63665.836	309097.633780	2.471
B184	-143539.142	63664.680	367281.538920	4.024
倍面積				318.318343
面積				159.1591715
地積				159.15 m ²

地番	16-49				
測点	Xn	Yn	$(X_{n+1} - X_{n-1}) Y_n$	距	17.45
PX95	-143532.008	63644.720	-763927.574160	11.475	
P181	-143542.166	63650.058	-638410.081740	0.277	
P177	-143542.038	63650.304	420664.859136	14.124	
PX110	-143535.557	63662.853	427687.046454	0.266	
B186	-143535.320	63662.733	261335.518965	4.288	
B187	-143533.452	63660.882	471408.831210	3.870	
B188	-143527.915	63659.290	275963.022150	2.014	
B189	-143527.117	63657.441	-51944.471856	4.624	
B190	-143528.731	63653.108	-193887.366968	3.999	
B191	-143530.163	63649.374	-208578.998598	5.006	
倍面積			310.784593		
面積			155.3922965		
地積			155.39 m ²		

座標求積表

地番	16-50			
測点	Xn	Yn	$(X_{n+1} - X_{n-1}) Y_n$	距
PX95	-143532.008	63644.720	576175.650160	2.998
B193	-143533.113	63641.933	-262141.122027	7.908
PX96	-143536.127	63634.622	-289537.530100	1.670
B196	-143537.663	63635.277	-143624.820189	1.822
PX97	-143538.384	63633.604	-664589.360176	11.051
P186	-143548.107	63638.857	-615260.469476	0.117
P180	-143548.052	63638.960	378070.061360	12.562
P181	-143542.166	63650.058	1021201.530552	11.475
倍面積			302.940104	
面積			151.4700520	
地積			151.47 m ²	

地番	16-51			
測点	Xn	Yn	(Xn+1 - Xn-1) Yn	距 離
PX98	-143537.671	63631.035	-149532.932250	9.803
PX99	-143541.552	63622.033	-1018016.150033	13.792
P185	-143553.672	63628.616	-417085.577880	11.655
P186	-143548.107	63638.857	972910.845816	11.051
PX97	-143538.384	63633.604	566657.243620	2.065
B198	-143539.202	63631.708	45369.407804	1.672
倍面積			302.670707	
面積			151.4185385	
地積			151.41㎡	

地番	16-52				
測点	Xn	Yn	(Xn+1 - Xn-1) Yn	距	離
PX99	-143541.552	63622.033	610071.674437		6.395
B407	-143544.085	63616.160	-274758.195040		4.533
PX100	-143545.871	63611.994	-851317.370270		14.896
P189	-143559.038	63618.960	-499726.930800		10.934
P184	-143553.726	63628.517	341430.622222		0.113
P185	-143553.672	63628.616	774614.771184		13.792
	倍面積	面積	314.571733		
	面積	面積	157.2858665		
	地積	面積	157.28 m ²		

地番	16-53			
測点	Xn	Yn	(Xn + 1 - Xn - 1) Yn	距 離
PX100	-143545.871	63611.994	580841.117214	10.235
PX101	-143549.907	63602.588	-823844.322364	10.107
P207	-143558.824	63607.345	-899280.643610	5.918
P193	-143564.045	63610.131	-13612.568034	10.150
P189	-143559.038	63618.960	1156210.970040	14.896
倍 面 積			314.562246	
面 積			157.2811230	
地 積			157.28 m ²	

測 点	16-54			
	Xn	Yn	(Xn + 1 - Xn-1) Yn	距 離
P207	-143558.824	63607.345	-108704.965005	18.523
PX132	-143565.754	63590.167	-451172.234865	0.167
B88	-143565.919	63590.195	-134811.213400	1.996
B120	-143567.874	63590.598	-247431.016818	1.993
B90	-143569.810	63591.072	-245588.720064	2.004
B91	-143571.736	63591.624	-302568.946992	2.993
B92	-143574.568	63592.591	-232939.660833	0.893
PX103	-143575.399	63592.917	261567.667621	10.244
P196	-143570.455	63601.889	629531.497322	10.272
P192	-143565.501	63610.887	407745.785670	1.641
P193	-143564.045	63610.131	424724.844687	5.918
倍 面 積				343.049723
面 積				171.5248615
地 積				171.52 m ²

地番	16-55			
測点	Xn	Yn	$(X_{n+1} - X_{n-1}) Y_n$	距離
PX101	-143549.907	63602.588	384477.644460	7.285
B81	-143552.779	63595.893	-229453.981944	2.012
B82	-143553.515	63594.020	-100478.551600	2.475
B83	-143554.359	63591.693	-259072.557282	4.002
B84	-143557.599	63589.330	-357308.448570	2.391
B85	-143559.978	63589.436	-278140.193064	1.992
B86	-143561.963	63589.603	-252514.313513	2.003
B87	-143563.949	63589.864	-241069.174424	1.830
PX132	-143565.754	63590.167	325899.605875	18.523
P207	-143558.824	63607.345	1007985.596215	10.107
倍面積			325.629453	
面積			162.8147265	
地積			162.81㎡	

地番	16-56			
測点	Xn	Yn	(Xn + 1 - Xn - 1) Yn	距離
PX96	-143536.127	63634.622	95388.298378	0.098
B195	-143536.164	63634.531	-98251.715864	3.807
PX98	-143537.671	63631.035	-193311.084330	1.672
B198	-143539.202	63631.708	45369.407804	2.065
PX97	-143538.384	63633.604	97932.115556	1.822
B196	-143537.663	63635.277	143624.820189	1.670
倍面面積			13.027125	
面積			6.5136625	
地積			6.515 mf	