



西神住宅第2団地
神戸市西区井吹台北町1丁目
(IV-4-1工区)確定測量図 縮尺=1:500
(B1)

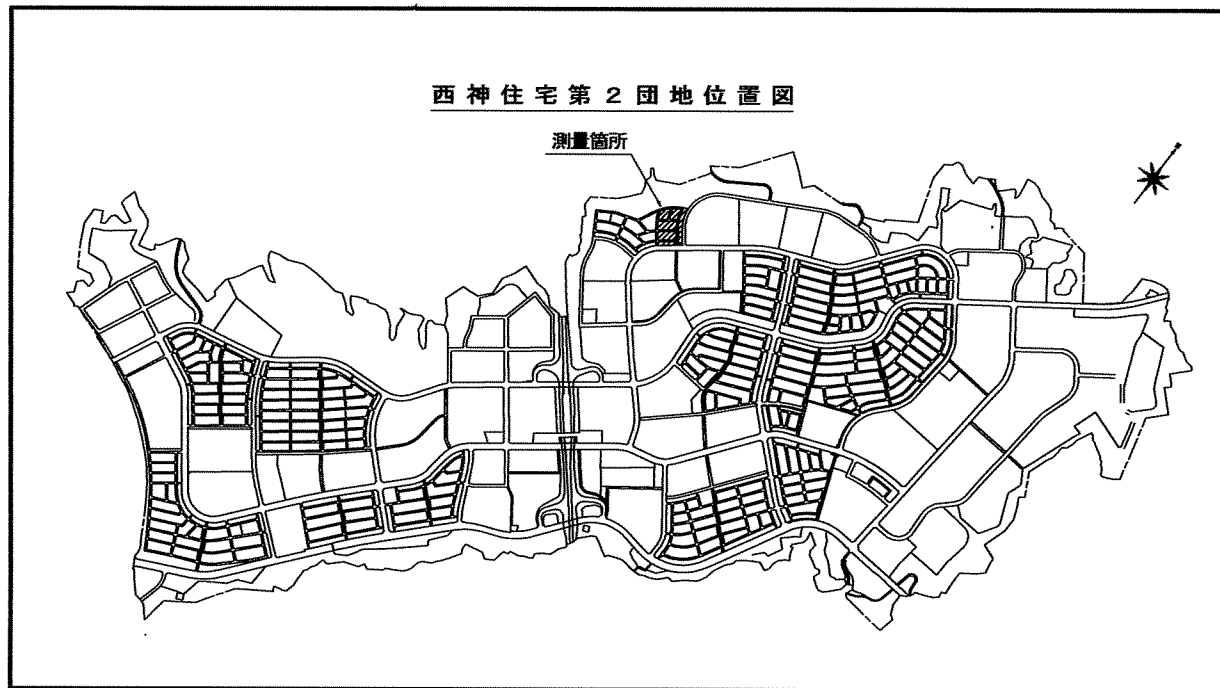

IV-4-1工区

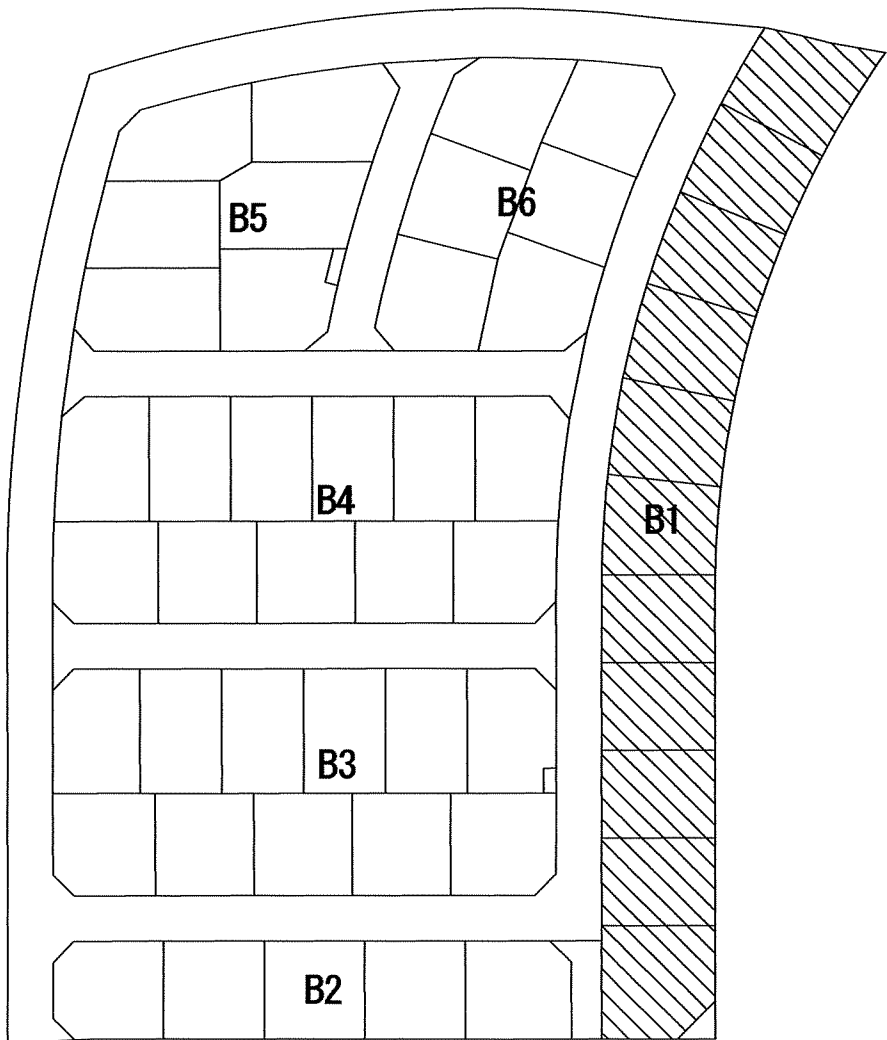

地番	1	I-11			
測点	X	Y	辺長		
K49	-143204.078	63739.184			
K450	-143205.641	63739.269	1.565		
K101	-143209.692	63739.570	4.062		
K102	-143213.675	63739.991	4.005		
K88	-143215.544	63740.238	1.885		
K582	-143213.569	63755.108	15.001		
K572	-143213.332	63755.076	0.239		
K573	-143211.336	63754.833	2.011		
K574	-143209.334	63754.625	2.013		
K575	-143207.331	63754.446	2.011		
K576	-143205.322	63754.307	2.014		
K577	-143203.317	63754.184	2.009		
K578	-143201.310	63754.108	2.008		
K579	-143199.298	63754.085	2.012		
K581	-143197.633	63754.047	1.665		
K44	-143200.843	63747.125	7.630		
K45	-143201.047	63746.588	0.574		
K46	-143201.773	63744.725	1.999		
K47	-143202.520	63742.869	2.001		
K48	-143203.288	63741.022	2.000		
K49	-143204.078	63739.184	2.001		
倍面積		410.171435			
面積		205.0857175			
地積		205.08			

地番	6	I-6			
測点	X	Y	辺長		
K96	-143264.288	63756.229			
K123	-143266.505	63757.453	2.532		
K124	-143269.947	63759.509	4.009		
K137	-143273.327	63761.653	4.003		
K98	-143275.619	63763.192	2.761		
K587	-143266.973	63776.451	15.001		
K544	-143265.644	63774.558	1.601		
K545	-143263.963	63773.434	2.022		
K546	-143262.252	63772.368	2.016		
K547	-143260.521	63771.341	2.013		
K548	-143258.799	63770.342	1.991		
K549	-143257.039	63769.364	2.013		
K96	-143264.288	63756.229	15.003		
倍面積		374.219923			
面積		187.1099615			
地積		187.10			

地番	7	I-5			
測点	X	Y	辺長		
K98	-143275.619	63763.192			
K138	-143276.649	63763.884	1.241		
K100	-143285.116	63769.853	10.359		
K589	-143276.469	63782.112	15.002		
K542	-143268.966	63776.820	9.182		
K543	-143267.301	63775.671	2.023		
K587	-143266.973	63775.451	0.395		
K98	-143275.619	63763.192	15.001		
倍面積		348.026845			
面積		174.0134225			
地積		174.01			

地番	8	I-4			
測点	X	Y	辺長		
K100	-143285.116	63769.853			
K339	-143294.596	63776.537	11.599		
K589	-143285.948	63788.799	15.005		
K588	-143276.469	63782.112	11.600		
K100	-143285.116	63769.853	15.002		
倍面積		348.072542			
面積		174.0362710			
地積		174.03			

地番	9	I-3			
測点	X	Y	辺長		
K339	-143294.596	63776.537			
K341	-143304.077	63783.221	11.600		
K590	-143295.427	63795.485	15.008		
K589	-143285.948	63788.799	11.600		
K339	-143294.596	63776.537	15.005		
倍面積		348.143610			
面積		174.0718050			
地積		174.07			

地番	10	I-2			
測点	X	Y	辺長		
K341	-143304.077	63783.221			
K343	-143313.557	63789.905	11.599		
K591	-143304.907	63802.172	15.010		
K590	-143295.427	63795.485	11.601		
K341	-143304.077	63783.221	15.008		
倍面積		348.213030			
面積		174.1065150			
地積		174.10			

地番	11	I-1			
測点	X	Y	辺長		
K343	-143313.557	63789.905			
K146	-143315.182	63791.050	1.988		
K345	-143325.808	63798.559	13.011		
K540	-143320.021	63806.757	10.035		
K541	-143313.108	63807.957	7.016		
K591	-143304.907	63802.172	10.036		
K343	-143313.557	63789.905	15.010		
倍面積		425.446344			
面積		212.7231720			
地積		212.72			

地番	2	I-10			
測点	X	Y	辺長		
K88	-143215.544	63740.238			
K103	-143217.642	63740.516	2.116		
K104	-143221.594	63741.153	4.003		
K105	-143225.523	63741.912	4.002		
K90	-143228.235	63742.517	2.779		
K583	-143224.903	63757.127	14.985		
K567	-143223.234	63756.759	1.709		
K568	-143221.268	63756.380	2.002		
K569	-143219.286	63755.993	2.019		
K570	-143217.311	63755.661	2.003		
K571	-143215.317	63755.344	2.019		
K582	-143213.569	63755.108	1.764		
K88	-143215.544	63740.238	15.001		
倍面積		366.354855			
面積		183.1774275			
地積		183.17			

地番	3	I-9			
測点	X	Y	辺長		
K90	-143228.235	63742.517			
K106	-143229.431	63742.783	1.225		
K115	-143233.308	63743.756	3.997		
K116	-143237.151	63744.860	3.996		
K124	-143240.660	63745.954	3.679		
K584	-143235.957	63760.209	14.998		
K581	-143234.903	63759.850	1.151		
K562	-143232.973	63759.257	2.019		
K563	-143231.041	63758.696	2.012		
K564	-143229.112	63758.170	1.999		
K565	-143227.161	63757.657	2.017		
K566	-143225.207	63757.194	2.008		
K589	-143224.903	63757.127	0.311		
K90	-143228.235	63742.517	14.985		
倍面積		366.041345			
面積		183.0206725			
地積		183.02			

地番	4	I-8			
測点	X	Y	辺長		
K92	-143240.660	63745.954			
K117	-143240.967	63746.050	0.322		
K118	-143244.752	63747.361	4.006		
K119	-143248.492	63748.784	4.002		
K147	-143252.190	63750.304	3.998		
K94	-143252.681	63750.526	0.539		
K585	-143246.753	63764.310	15.005		
K555	-143246.200	63764.067	0.604		
K556	-143244.349	63763.289	2.008		
K557	-143242.479	63762.535	2.016		
K558	-143240.600	63761.826	2.008		
K559	-143238.712	63761.145	2.007		
K560	-143236.809	63760.476	2.017		
K584	-143235.957	63760.209	0.855		
K92	-143240.660	63745.954	14.998		
倍面積		365.690489			
面積		182.8452445			
地積		182.84			

地番	5	I-7			
測点	X	Y	辺長		
K94	-143252.681	63750.526			
K120	-143255.839	63751.941	3.461		
K121	-143259.452	63753.682	4.011		
K122	-143263.001	63755.519	3.996		
K96	-143264.288	63756.229	1.470		
K549	-143257.039	63769.364	15.003		
K550	-143255.275	63768.410	2.005		
K551	-143253.485	63767.469	2.022		
K552	-143251.688	63766.576	2.007		
K553	-143249.864	63765.712	2.018		
K554	-143248.038	63764.874	2.009		
K555	-143246.753	63764.310	1.403		
K94	-143252.681	63750.526	15.005		
倍面積		365.975338			
面積		182.9877690			
地積		182.98			

取扱注意
この図面は、あくまで参考資料として取り扱ってください。
なお、測地系については、図面内に「世界測地系」の記載がないものは、「日本測地系」に拠っています。

世界測地系

神戸市みなと総局技術本部工務第2課

図名	確定測量図	番	
縮尺	1:500	号	
作業年月日	平成15年12月		
担当測量士	松本和史 第H9-3181号		
建設コンサルタント	株式会社 武 仲		