


取扱注意

この図面は、あくまで参考資料として取り扱ってください。
なお、測地系については、図面内に「世界測地系」の記載がないものは、「日本測地系」に拠っています。

S = 1 : 250

西神住宅第2団地
(IV-4-2工区) 確定測量図

所在：神戸市西区井吹台北町1丁目
(10番1～10番11)

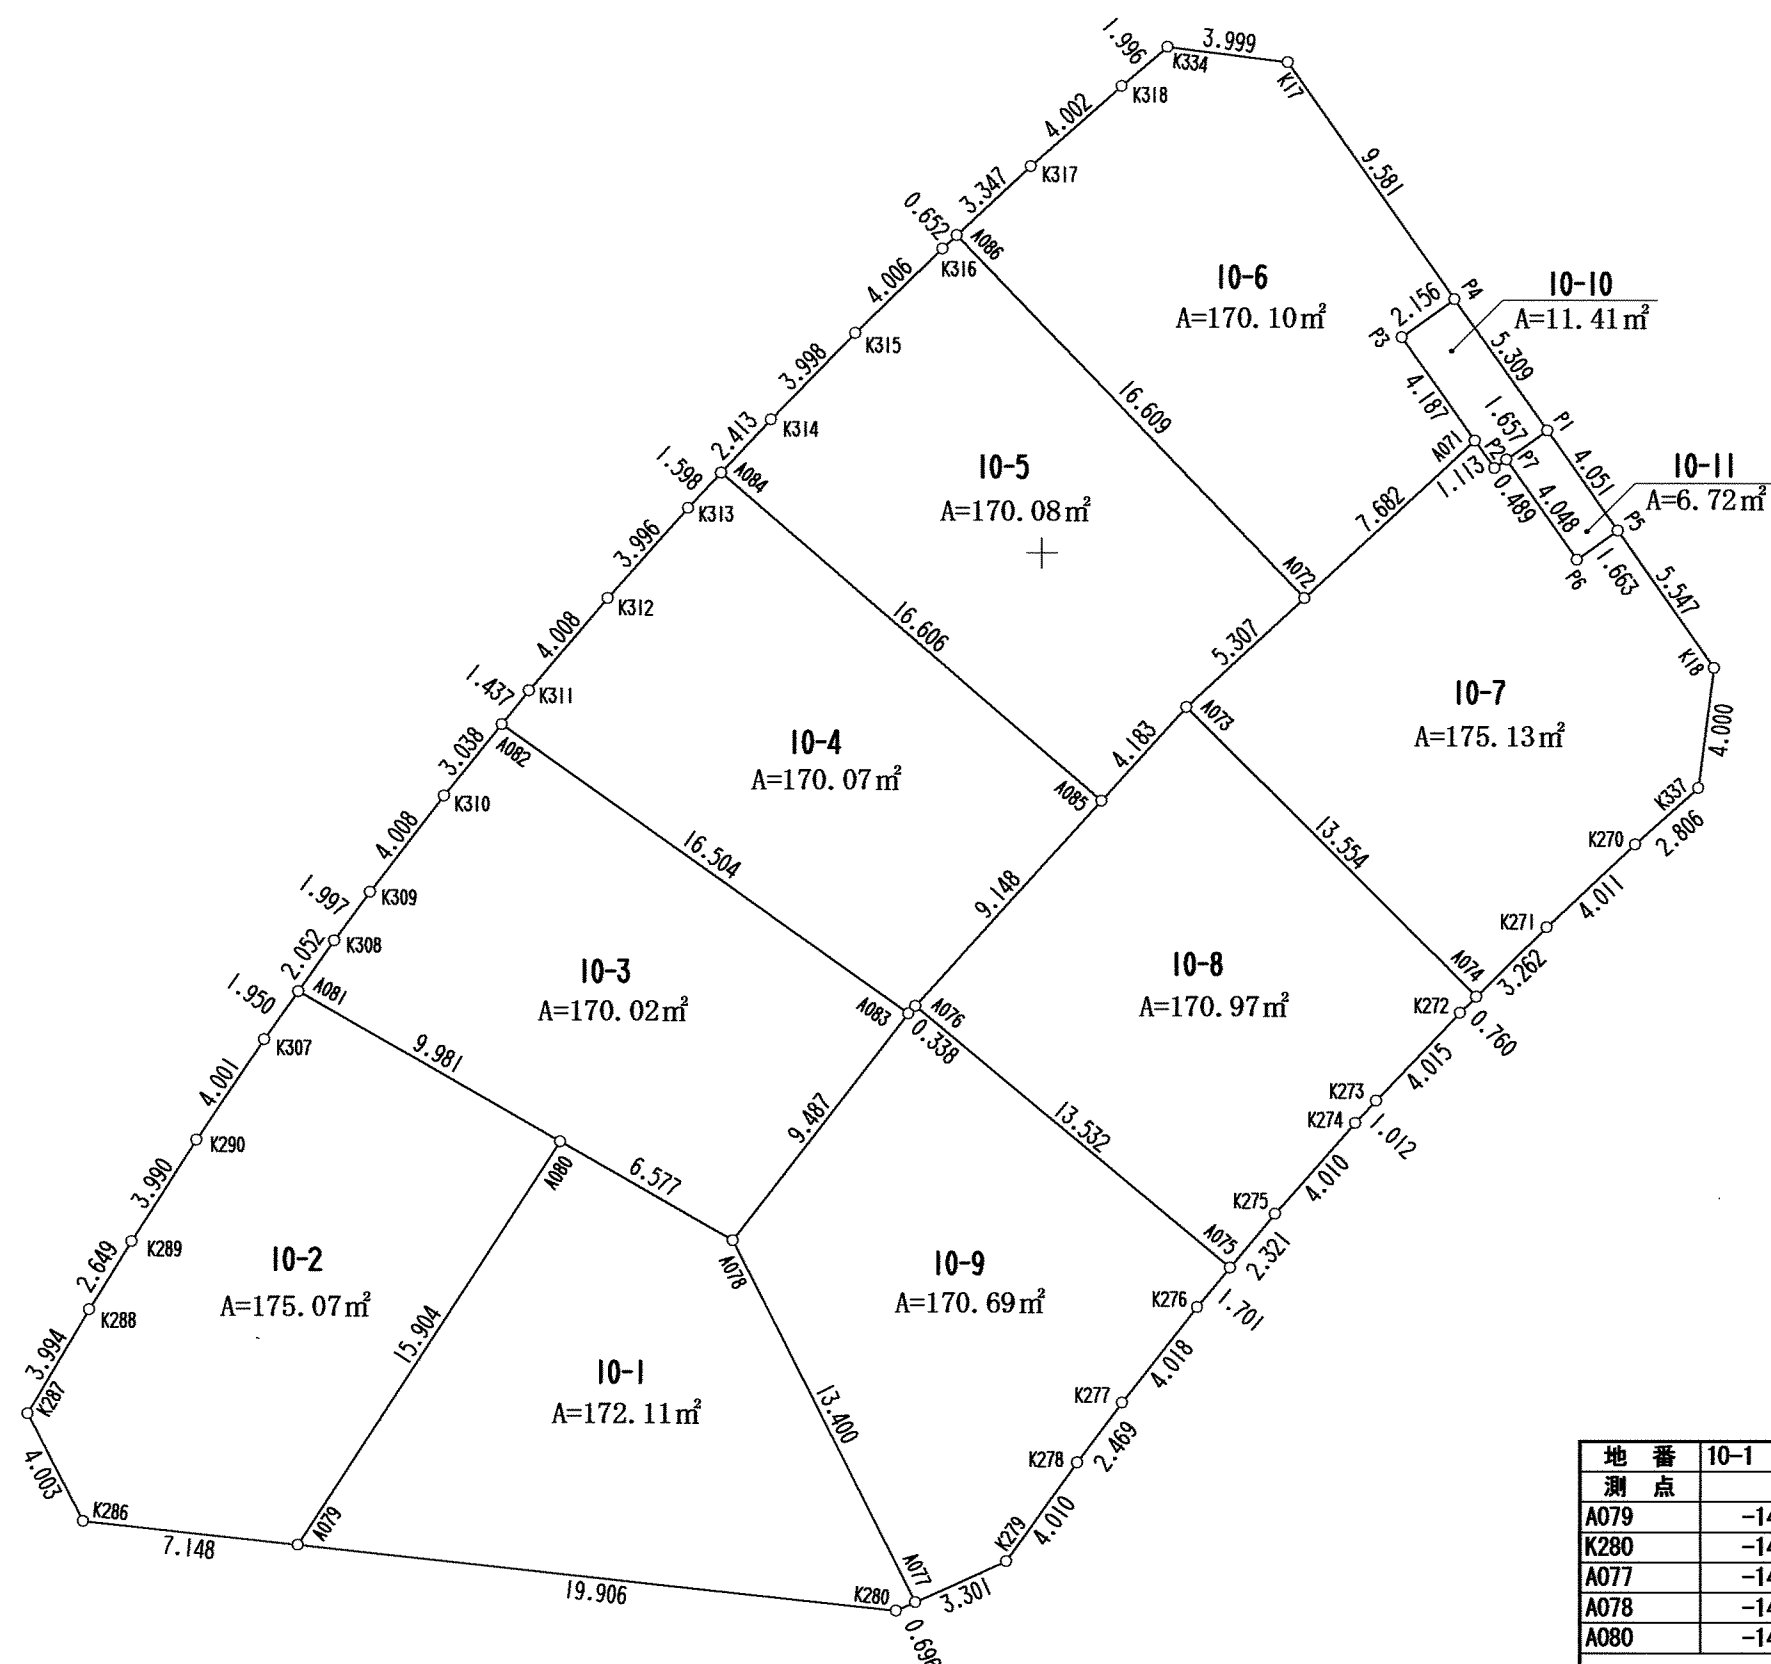

座標求積表

測 点		10-1		
	Xn	Yn	(Xn+1 - Xn-1)Yn	距 離
A079	-143382.722	63675.398	-987350.721388	19.906
K280	-143384.889	63695.186	-119874.340052	0.696
A077	-143384.604	63695.821	779636.849040	13.400
A078	-143372.649	63689.768	969421.958728	6.577
A080	-143369.383	63684.059	-641489.526307	15.904
		倍 面 積	344.220021	
		面 積	172.1100105	
		地 積	172.11 m ²	

測点 10-2				
測点	Xn	Yn	(Xn+1 - Xn-1)Yn	距離
K286	-143381.944	63668.292	-275938.377528	7.148
A079	-143382.722	63675.398	799826.614278	15.904
A080	-143369.383	63684.059	1165036.175346	9.981
A081	-143364.428	63675.395	214076.677990	1.950
K307	-143366.021	63674.271	-312576.98339	4.001
K290	-143369.337	63672.032	-424883.469536	3.990
K289	-143372.694	63669.875	-357379.008375	2.649
K288	-143374.950	63668.486	-362528.359284	3.994
K287	-143378.388	63666.453	-445283.172282	4.003
面積			350.144270	
面積			175.0721350	
地積			175.07	m

地番 10-3				
測点	Xn	Yn	(Xn+1 - Xn-1)Yn	距離
A081	-143364.428	63675.395	-422295.219640	9.981
A080	-143369.383	63684.059	-523546.649039	6.577
A078	-143372.649	63689.768	269962.477712	9.487
A083	-143365.149	63695.578	1085754.822588	16.504
A082	-143355.603	63682.115	457428.652045	3.038
K310	-143357.966	63680.206	-352979.381858	4.008
K309	-143361.146	63677.766	-304698.110310	1.997
K308	-143362.751	63676.578	-208986.528996	2.052
倍面積			340.042502	
面積			170.0212510	
地積			170.02	m

地番 10-4				
測点	Xn	Yn	(Xn+1 - Xn-1)Yn	距離
A082	-143355.603	63682.115	-679106.074360	16.504
A083	-143365.149	63695.578	-592114.093088	0.338
A076	-143364.899	63695.805	447717.813345	9.148
A085	-143356.120	63701.948	1122173.515968	16.606
A084	-143347.283	63689.365	615839.548915	1.586
K313	-143348.449	63688.273	-264115.268131	3.996
K312	-143351.430	63685.612	-384406.354032	4.008
K311	-143354.485	63683.018	-265749.234114	1.437
倍面積				340.154503
面積				170.0772515
地積				170.07 m ²

地番 10-5				
測点	Xn	Yn	(Xn+1 - Xn-1)Yn	距離
A084	-143347.283	63689.365	-802358.620270	16.606
A085	-143356.120	63701.948	-492861.971676	4.183
A073	-143355.020	63704.757	426821.871900	5.307
A072	-143351.420	63708.656	983217.947040	16.609
A086	-143339.430	63697.162	735447.432452	0.652
K316	-143339.874	63696.684	-205931.379372	4.006
K315	-143342.663	63693.808	-359742.627584	3.998
K314	-143345.522	63691.014	-294252.484680	2.413
倍面積			340.167810	
面積			170.0839050	
地積			170.08	m

測点 10-6				
測点	Xn	Yn	(Xn+1 - Xn-1)Yn	距離
A086	-143339.430	63697.162	-908894.804578	16.609
A072	-143351.420	63708.656	-431817.270368	7.682
A071	-143346.208	63714.299	549535.028875	4.187
P3	-143342.795	63711.874	297534.451580	2.156
P4	-143341.538	63713.626	578774.578584	9.581
K17	-143333.711	63708.100	530688.473000	3.999
K334	-143333.208	63704.133	-50262.560937	1.996
K318	-143334.500	63702.611	-251179.395173	4.002
K317	-143337.151	63699.613	-314039.092090	3.347
倍面積			340.206893	
面積			170.1044465	
地積			170.10	m ²

地 番 10-7				
測 点	Xn	Yn	(Xn+1 - Xn-1)Yn	距 離
A074	-143364.582	63714.363	-463075.990294	3.282
K271	-143362.288	63716.682	320686.060506	4.011
K270	-143359.549	63719.612	293365.093648	2.806
K337	-143357.684	63721.708	371825.001056	4.000
K18	-143353.717	63722.223	541702.617723	5.547
P5	-143349.183	63719.027	227668.083471	1.663
P6	-143350.144	63717.670	149800.242170	4.048
P7	-143346.832	63715.343	182983.773947	0.489
P2	-143347.115	63714.944	39758.125056	1.113
A071	-143346.208	63714.299	-274290.057195	7.682
A072	-143351.420	63708.656	-561400.676672	5.307
A073	-143355.020	63704.757	-838482.011634	13.554
倍 面 積				350.261792
面 積				175.1308960
地 積				175.13 m ²


測 点 10-8				
	X _n	Y _n	(X _{n+1} - X _{n-1})Y _n	距 離
A075	-143373.545	63706.215	-437279.459760	2.321
K275	-143371.763	63707.702	304895.061772	4.010
K274	-143368.759	63710.358	228531.580352	1.012
K273	-143368.019	63711.048	232035.636816	4.015
K272	-143365.117	63713.823	218984.409651	0.760
A074	-143364.582	63714.363	643323.932211	13.554
A073	-143355.020	63704.757	411660.139734	4.183
A085	-143358.120	63701.948	-629311.544292	9.148
A076	-143364.899	63695.805	-862507.792125	13.532
倍			341.955359	
面 積			170.9776795	
地 積			170.97	m

測点 10-9				
	Xn	Yn	(Xn+1 - Xn-1)Yn	距離
A077	-143384.604	63695.821	-675239.39841	3.301
K279	-143383.250	63698.832	294288.603840	4.010
K278	-143379.984	63701.159	333794.073160	2.469
K277	-143378.010	63702.642	326985.661386	4.018
K276	-143374.851	63705.125	284443.383125	1.701
A075	-143373.545	63706.215	634004.251680	13.532
A076	-143364.899	63695.805	534789.978760	0.338
A083	-143365.149	63695.578	-483640.729500	9.487
A078	-143372.649	63689.768	-1239084.436440	13.400
倍面積			341.387610	
面積			170.6938050	
地積			170.69	m ²


地 番	10-10			
測 点	Xn	Yn	(Xn+1 - Xn-1)Yn	距 離
P4	-143341.538	63713.626	196046.827202	2.156
P3	-143342.795	63711.874	-297534.451580	4.187
A071	-143346.208	63714.299	-275245.771680	1.113
P2	-143347.115	63714.944	-39758.125056	0.489
P7	-143346.832	63715.343	79198.171349	1.657
P1	-143345.872	63716.693	33716.172742	5.309
倍 面 積			22.822977	
面 積			11.414885	
地 積			11.41	m ²

地番	10-11			
測点	Xn	Yn	(Xn+1 - Xn-1)Yn	距離
P6	-143350.144	63717.670	-149800.242170	1.663
P5	-143349.183	63719.027	272207.683344	4.051
P1	-143345.872	63716.693	149797.945243	1.657
P7	-143346.832	63715.343	-272191.945296	4.048
		倍面積	13.441121	
		面積	6.7205605	
		地積	6.72	m ²

座標系：世界測地系（第Ⅴ）

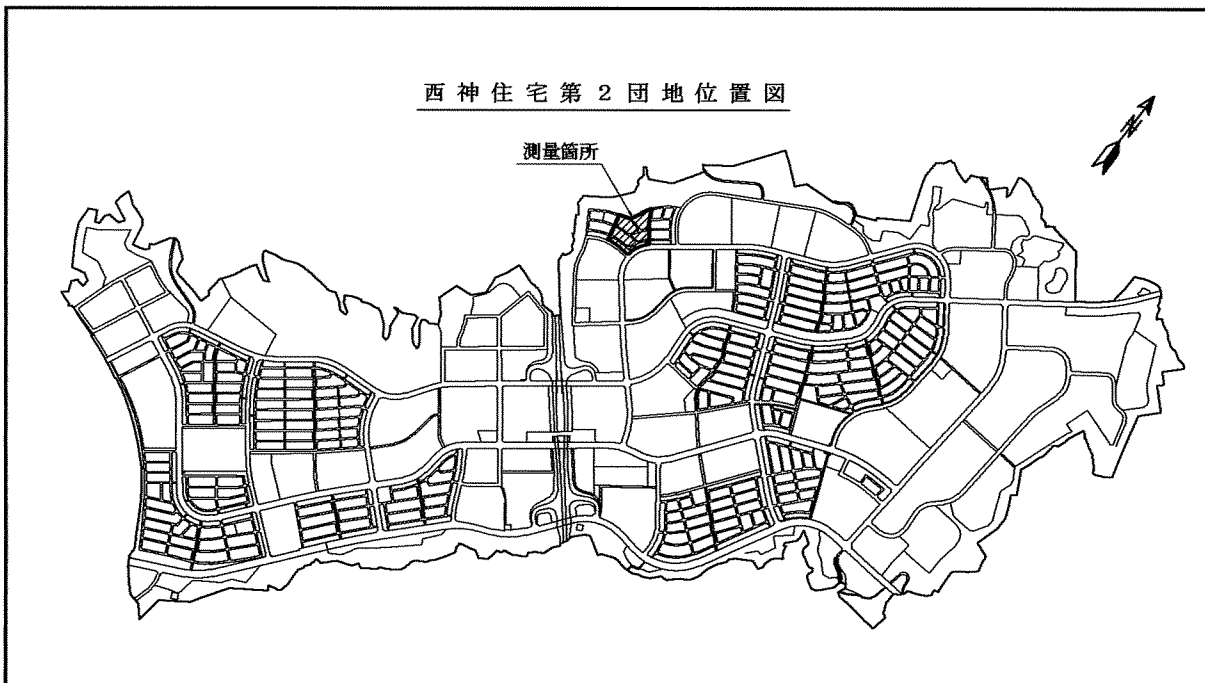

IV-4-2 工区

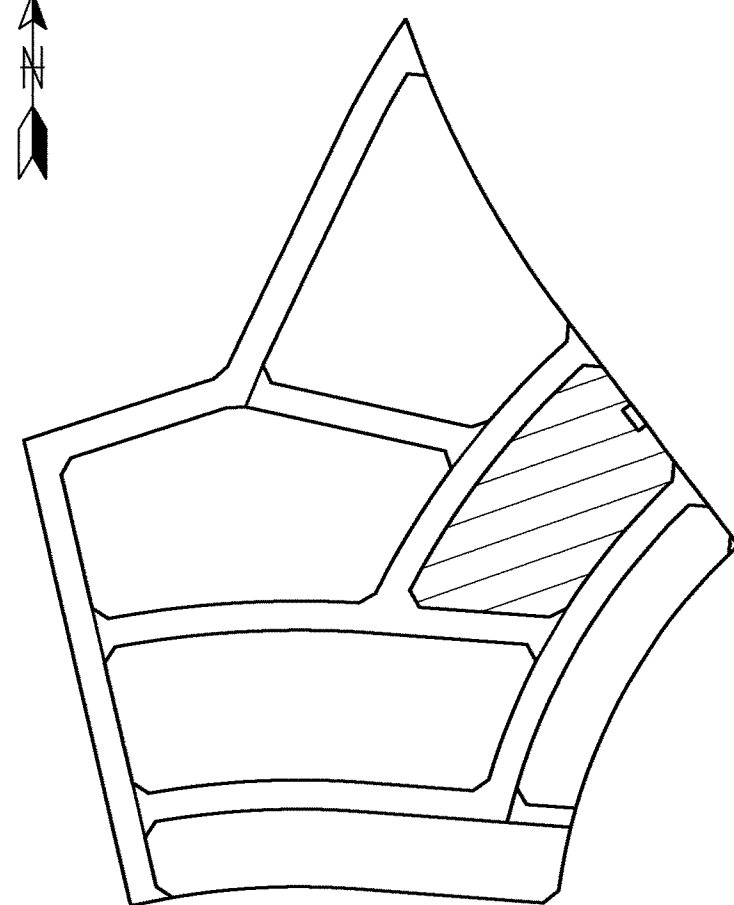

世界測地系

神戸市みなと総局技術本部工務第2課			
図名	確定測量図	番	
縮尺	1 : 250	号	
作製年月日	平成16年10月31日		
担当測量士	第H7-1760号 長尾俊行		
測量業 第(8)-7228号	大永測量設計株式会社		