



西神住宅第2団地
所在：神戸市西区井吹台北町1丁目
(IV-4-3工区)確定測量図
(13番1～13番18)

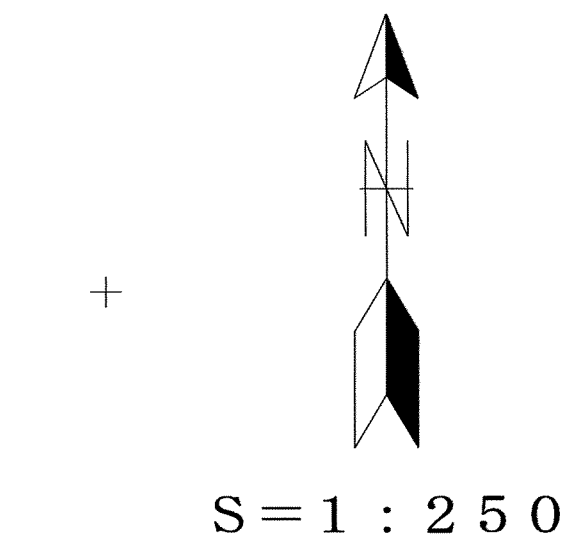

S=1:250

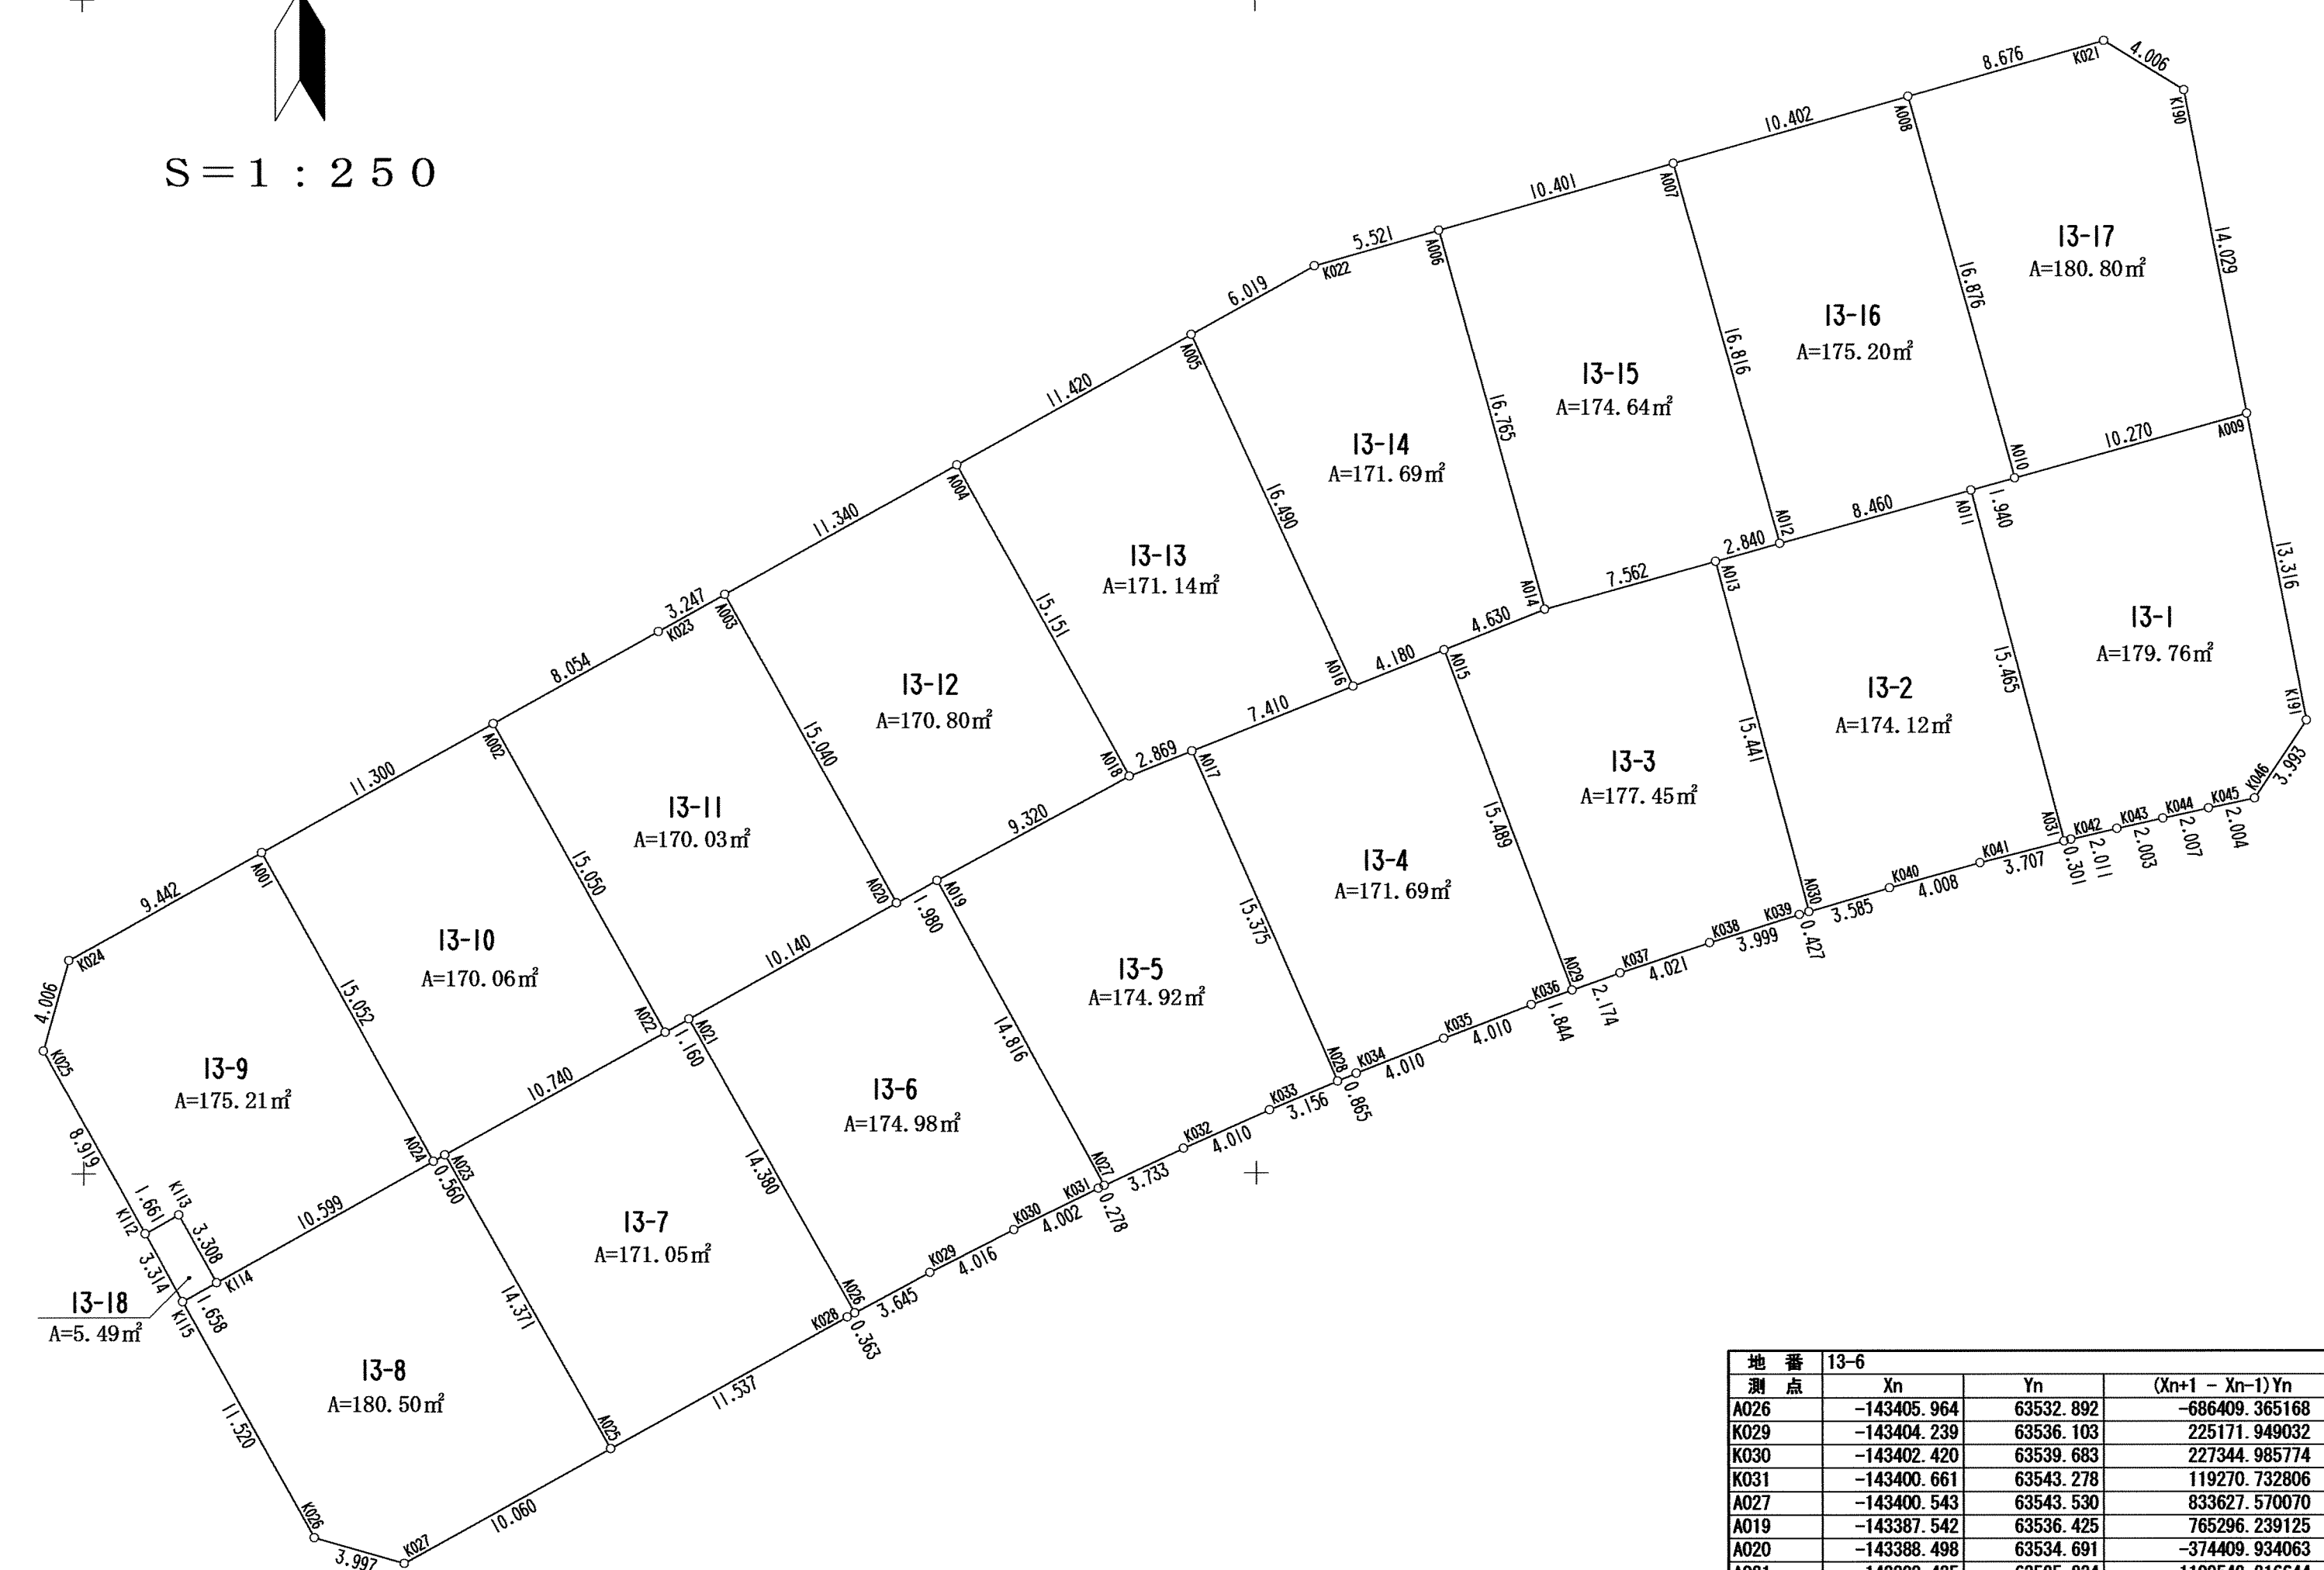

地番 13-1				
測点	Xn	Yn	(Xn+1 - Xn-1)Yn	距離
A031	-143385.903	63584.467	-945946.115559	0.301
K042	-143385.828	63584.759	33954.261306	2.011
K043	-143385.369	63586.717	57395.218734	2.003
K044	-143384.926	63588.670	55512.908910	2.007
K045	-143384.496	63590.630	54052.035500	2.004
K046	-143384.076	63592.589	527963.468038	3.993
K191	-143380.754	63594.804	1042700.406384	13.316
A009	-143367.680	63592.279	656272.319280	10.270
A010	-143370.434	63582.385	-207977.981335	1.940
A011	-143370.951	63580.515	-983526.986535	15.465
			倍面積	359.534723
			面積	179.7673615
			地積	179.76 m ²

地番 13-2				
測点	Xn	Yn	(Xn+1 - Xn-1)Yn	距離
A030	-143388.908	63573.574	-884652.708636	3.585
K040	-143387.894	63577.013	132494.485092	4.006
K041	-143386.824	63580.876	126589.524116	3.707
K031	-143385.903	63584.467	1009276.244691	15.465
A011	-143370.951	63580.515	806582.413290	8.460
A012	-143373.217	63572.364	-192560.690556	2.840
A013	-143373.980	63569.628	-997471.032948	15.441
			倍面積	348.245049
			面積	174.1225245
			地積	174.12 m ²

地番 13-3				
測点	Xn	Yn	(Xn+1 - Xn-1)Yn	距離
A029	-143392.234	63563.489	-875923.497486	2.174
K037	-143391.507	63565.538	127766.731380	4.021
K038	-143390.224	63569.349	157524.846822	3.999
K039	-143389.029	63573.165	83662.285140	0.427
A030	-143388.908	63573.574	956718.715126	15.441
A013	-143373.980	63569.628	819793.922688	7.562
A014	-143376.012	63562.344	-238549.477032	4.630
A015	-143377.733	63558.046	-1031038.622212	15.489
			倍面積	354.904426
			面積	177.452130
			地積	177.45 m ²

地番 13-4				
測点	Xn	Yn	(Xn+1 - Xn-1)Yn	距離
A028	-143396.103	63553.482	-872907.075270	0.865
K034	-143395.768	63554.280	115668.789600	4.010
K035	-143394.961	63558.005	185399.705855	4.010
K036	-143392.851	63561.751	130238.027799	1.844
A029	-143392.234	63563.489	960952.826702	15.489
A015	-143377.733	63558.046	823458.043976	4.180
A016	-143379.278	63554.162	-273282.896600	7.410
A017	-143382.033	63547.283	-1069183.036475	15.375
			倍面積	343.380317
			面積	171.6901585
			地積	171.69 m ²

地番 13-5				
測点	Xn	Yn	(Xn+1 - Xn-1)Yn	距離
A027	-143400.543	63543.530	-752603.508070	3.733
K032	-143398.488	63546.911	204684.600331	4.010
K033	-143397.322	63550.571	181827.531918	3.156
A028	-143396.103	63553.482	971698.186298	15.375
A017	-143382.033	63547.283	826051.131717	2.869
A018	-143383.104	63544.621	-350067.317089	9.320
A019	-143387.542	63536.425	-1108017.713575	14.816
			倍面積	349.846530
			面積	174.9242650
			地積	174.92 m ²

地番 13-6				
測点	Xn	Yn	(Xn+1 - Xn-1)Yn	距離
A026	-143405.864	63532.892	-686408.385168	3.645
K029	-143404.239	63536.103	225171.949032	4.016
K030	-143402.420	63539.683	227344.985774	4.002
K031	-143400.661	63543.278	119270.732806	0.278
A027	-143400.543	63543.530	833627.570070	14.816
A019	-143387.542	63536.425	765296.239125	1.980
A020	-143388.498	63534.691	-374409.934605	10.140
A021	-143393.435	63525.834	-1108542.216644	14.380
			倍面積	349.969632
			面積	174.9804660
			地積	174.98 m ²

地番 13-7				
測点	Xn	Yn	(Xn+1 - Xn-1)Yn	距離
A025	-143411.735	63522.485	-439702.641170	11.537
K028	-143406.136	63532.572	366646.473012	0.363
A026	-143405.864	63532.892	806891.261292	14.380
A021	-143393.435	63525.834	760213.655478	1.160
A022	-143393.997	63524.819	-367109.929001	10.740
A023	-143399.214	63515.431	-1126836.715078	14.371
			倍面積	342.104533
			面積	171.0522665
			地積	171.05 m ²

地番 13-8				
測点	Xn	Yn	(Xn+1 - Xn-1)Yn	距離
K026	-143415.521	63509.846	-708769.881380	3.997
K027	-143416.618	63513.589	740462.826554	10.060
A025	-143411.735	63522.485	1105545.328940	14.371
A023	-143399.214	63515.431	777873.483457	0.560
A024	-143399.488	63514.943	-345267.230148	10.599
K114	-143404.650	63505.686	-379128.945420	1.658
K115	-143405.458	63504.238	-690394.571298	11.520
			倍面積	361.010725
			面積	180.5053625
			地積	180.50 m ²

地番 13-9				
測点	Xn	Yn	(Xn+1 - Xn-1)Yn	距離
K114	-143404.650	63505.686	-144221.472996	10.599
A024	-143399.488	63514.943	1163530.240817	15.052
A001	-143386.331	63507.632	544196.898608	9.442
K024	-143390.919	63499.380	-535996.296875	4.006
K025	-143394.772	63498.283	-739374.007252	8.919
K112	-143402.563	63502.625	-443962.840875	1.661
K113	-143401.759	63504.078	-132533.010786	3.308
			倍面積	360.426630
			面積	175.2134190
			地積	175.21 m ²

地番 13-10				
測点	Xn	Yn	(Xn+1 - Xn-1)Yn	距離
A024	-143399.488	63514.943	-818263.010669	0.560
A023	-143399.214	63515.431	348763.231621	10.740
A022	-143393.997	63524.819	1167141.499487	15.050
A002	-143380.841	63517.509	486925.223994	11.300
A001	-143386.331	63507.632	-1184226.813904	15.052
	倍面積		340.130529	
	面積		170.0652645	
	地積		170.06 m ²	

地番 13-11				
測点	Xn	Yn	(Xn+1 - Xn-1)Yn	距離
A022	-143393.997	63524.819	-800031.570486	1.160
A021	-143393.435	63525.834	549328.561166	10.140
A020	-143388.498	63534.691	1148961.352044	15.040
A003	-143375.351	63527.386	735011.856020	3.247
K023	-143376.928	63524.548	-348749.768520	8.054
A002	-143380.841	63517.509	-1084180.361121	15.050
	倍面積		340.069103	
	面積		170.0345515	
	地積		170.03 m ²	

地番 13-12				
測点	Xn	Yn	(Xn+1 - Xn-1)Yn	距離
A020	-143388.498	63534.691	-774551.417981	1.980
A019	-143387.542	63536.425	342715.476450	9.320
A018	-143383.104	63544.621	1124803.336321	15.151
A004	-143369.841	63537.297	492604.663641	11.340
A003	-143375.351	63527.386	-1185230.440602	15.040
	倍面積		341.617829	
	面積		170.8089145	
	地積		170.80 m ²	

地番 13-13				
測点	Xn	Yn	(Xn+1 - Xn-1)Yn	距離
A018	-143383.104	63544.621	-774736.019232	2.869
A017	-143382.033	63547.283	243131.904758	7.410
A016	-143379.278	63554.162	1127450.833880	16.490
A005	-143364.283	63547.279	599695.671923	11.420
A004	-143369.841	63537.297	-1195200.089867	15.151
	倍面積		342.287462	
	面積		171.1487310	
	地積		171.14 m ²	

地番 13-14				
測点	Xn	Yn	(Xn+1 - Xn-1)Yn	距離
A016	-143379.278	63554.162	-854167.937280	4.180
A015	-143377.733	63558.046	207580.578236	4.630
A014	-143376.012	63562.344	1136049.774312	16.765
A006	-143359.860	63557.851	930677.612193	5.521
K022	-143361.369	63552.540	-281728.409820	6.019
A005	-143364.283	63547.279	-1138068.219611	16.490
	倍面積		343.380830	
	面積		171.690150	
	地積		171.69 m ²	

地番 13-15				
測点	Xn	Yn	(Xn+1 - Xn-1)Yn	距離
A013	-143376.012	63562.344	-897500.297280	7.562
A013	-143373.980	63569.628	177677.110280	2.840
A012	-143373.217	63572.364	1078378.010532	16.816
A007	-143357.017	63567.856	849075.852592	10.401
A006	-143359.860	63557.851	-1207281.379745	16.765
	倍面積		349.296359	
	面積		174.6481795	
	地積		174.64 m ²	

地番 13-16				
測点	Xn	Yn	(Xn+1 - Xn-1)Yn	距離
A012	-143373.217	63572.364	-885817.319976	8.460
A011	-143370.951	63580.515	176944.573245	1.940
A010	-143370.434	63582.385	1066658.090760	16.876
A008	-143354.175	63577.862	853024.174454	10.402
A007	-143357.017	63567.856	-1210459.113952	16.816
	倍面積		350.404531	
	面積		175.2022655	
	地積		175.20 m ²	

地番 13-17				
測点	Xn	Yn	(Xn+1 - Xn-1)Yn	距離
A010	-143370.434	63582.385	-858680.109425	10.270
A009	-143367.680	63592.279	1051116.779591	14.029
K190	-143363.905	63589.619	1009548.791244	4.000
K021	-143351.804	63586.208	-17168.276160	6.870
A008	-143354.175	63577.862	-118445.569606	16.876
	倍面積		361.616190	
	面積		180.8080950	
	地積		180.80 m ²	

地番 13-18				
測点	Xn	Yn	(Xn+1 - Xn-1)Yn	距離
K115	-143405.458	63504.238	-132533.344706	1.650
K114	-143404.650	63505.666	234907.525754	3.300
K113	-143401.739	63504.078	12533.010785	1.960
A012	-143402.563	63502.625	-234896.209675	3.310
	倍面積		10.988719	
	面積		5.4943595	
	地積		5.49 m ²	

座標系：世界測地系(WGS 1984)

合計2969.671425