


西神住宅第2団地

所在：神戸市西区井吹台北町2丁目


(Ⅳ-13工区) 確定測量図

(4-1～4-12)

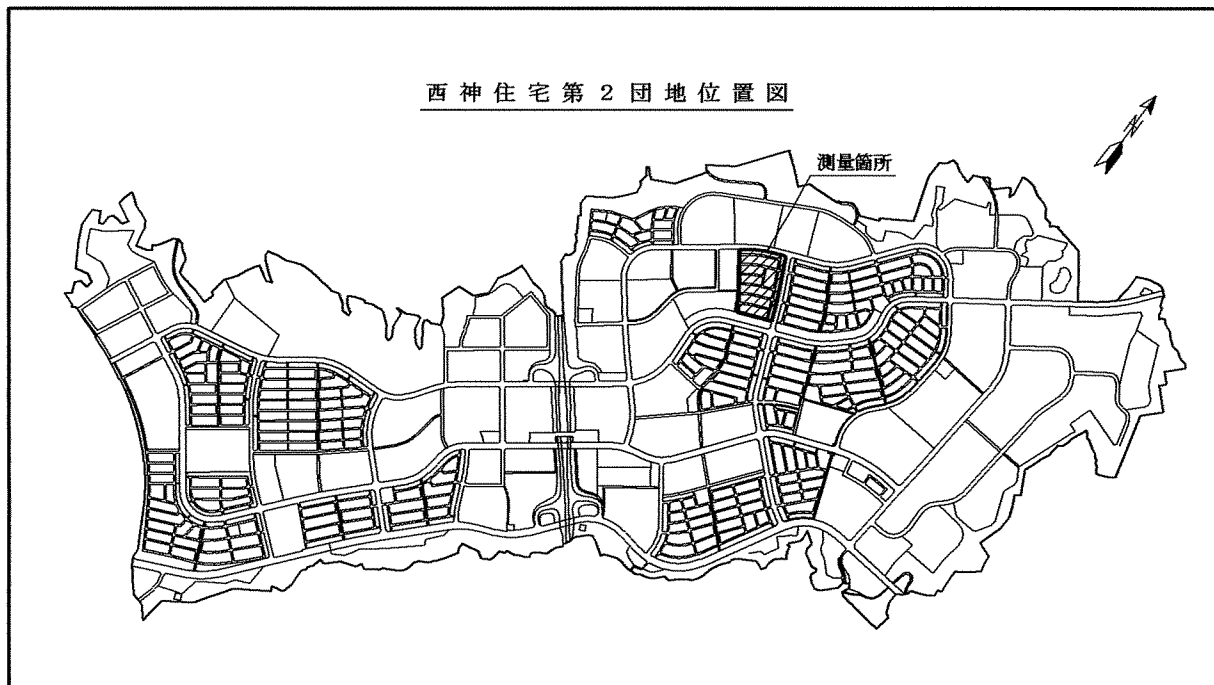


西神住宅第2団地位置図

Ⅳ-13工区

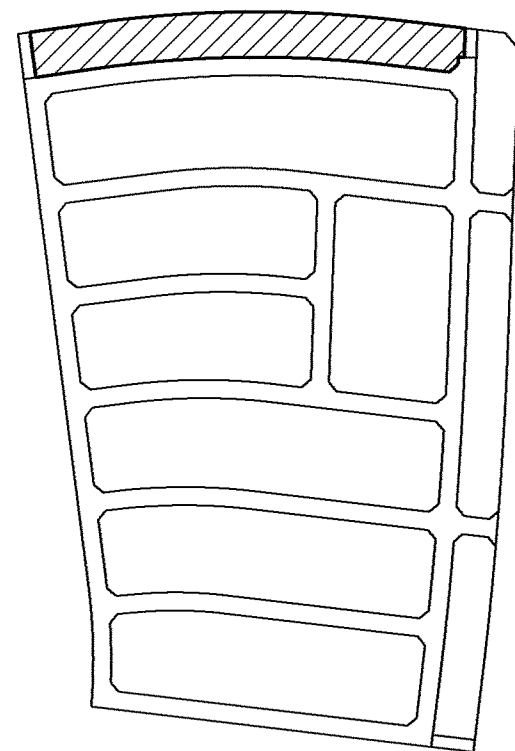

S = 1 : 2 5 0

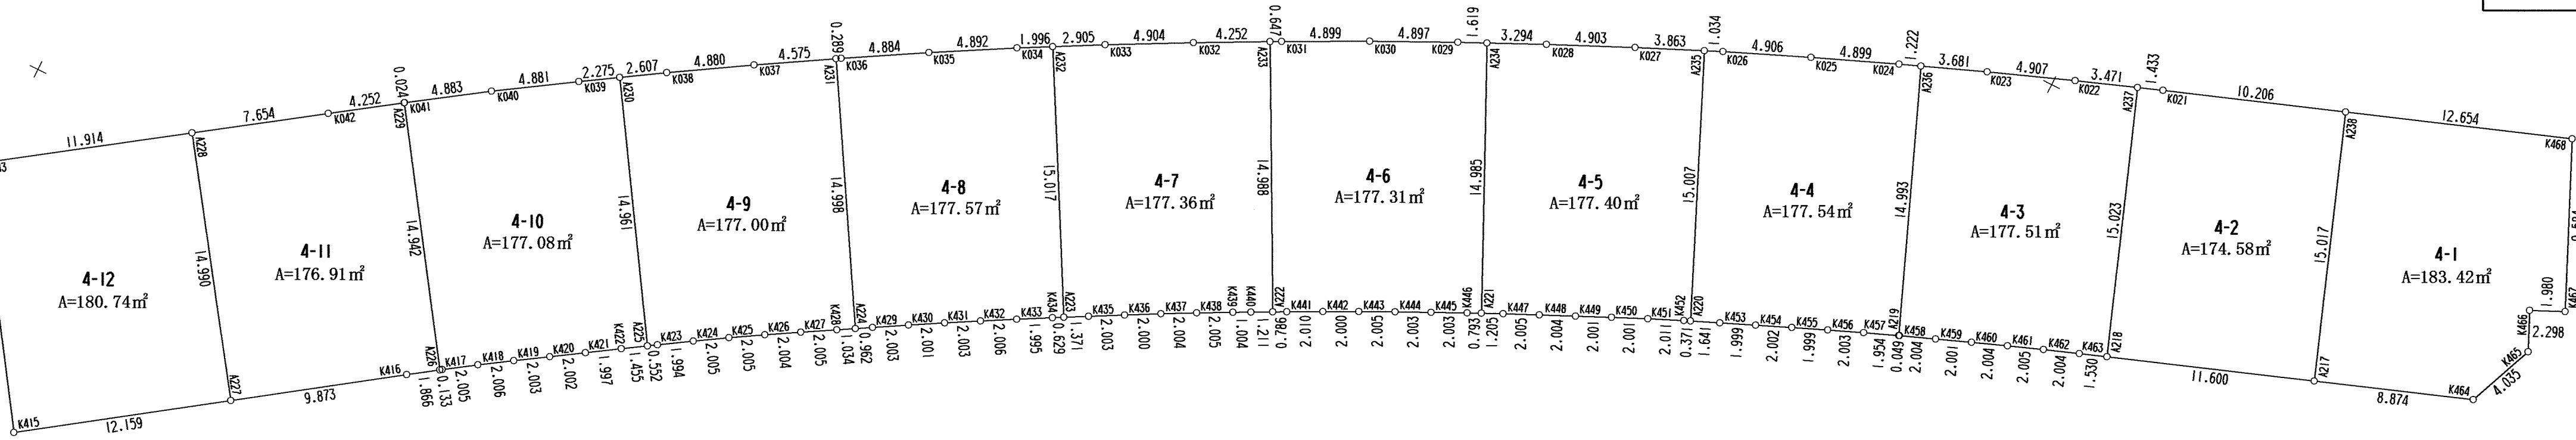

座標求積表

測 点		4-1		
	Xn	Yn	(Xn+1 - Xn-1)Yn	距 離
K464	-143154.946	64128.765	437807.078655	4.035
K465	-143151.202	64130.270	-237879.474100	2.298
K466	-143148.116	64129.307	187449.964361	1.980
K467	-143148.279	64131.101	612387.883449	9.985
K468	-143139.567	64127.106	277926.877404	12.654
A238	-143143.945	64115.233	-1183695.431646	15.017
A217	-143158.029	64120.444	-705389.004444	8.874
	倍 面 積		-705389.004444	
			366.841879	
	面 積		183.4209395	
	地 積		183.42	m ²

地番 4-2				
測点	Xn	Yn	(Xn+1 - Xn-1)Yn	距離
A238	-143143.945	64115.233	676606.05349	10.206
K021	-143147.476	64105.657	-258658.64966	1.433
A237	-143147.963	64104.317	-934833.25481	15.023
A218	-143162.059	64109.567	-644044.71008	11.600
A217	-143158.029	64120.444	1161477.72261	15.017
		倍面積	349.168606	
		面積	174.5843030	
		地積	174.58	m ²

地番 4-3				
測 点	Xn	Yn	(Xn+1 - Xn-1)Yn	距 離
A237	-143147.983	64104.317	823612.264816	3.471
K022	-143149.211	64101.070	-192816.018560	4.907
K023	-143150.991	64096.497	-202544.930520	3.681
A236	-143152.371	64093.084	-978090.461940	14.993
A219	-143166.251	64098.754	-88472.829194	0.049
K458	-143166.232	64098.799	48715.067240	2.793
K459	-143165.491	64100.661	94804.877619	2.001
K460	-143164.753	64102.521	94423.013433	2.004
K461	-143164.018	64104.385	93400.088945	2.005
K462	-143163.296	64106.256	91543.733568	2.004
K463	-143162.590	64108.132	79301.759284	1.530
A218	-143162.059	64109.567	936446.445169	15.023

地番 4-4					
測点	Xn	Yn	$(X_{n+1} - X_{n-1})Y_n$	距離	
A236	-143152.371	64093.084	860257.373448	1.222	
K024	-143152.829	64091.951	-150038.257291	4.899	
K025	-143154.712	64087.428	-244493.537820	4.906	
K026	-143156.644	64082.918	-151171.603562	1.034	
A235	-143157.071	64081.976	-905926.894712	15.007	
A220	-143170.781	64088.078	-836798.034446	1.211	
K453	-143170.128	64089.583	92481.268269	1.999	
K454	-143169.338	64091.419	101264.442020	2.002	
K455	-143168.548	64093.259	100815.696407	1.999	
K456	-143167.765	64095.096	99731.972488	2.003	
K457	-143166.992	64096.946	97042.776244	1.954	
A219	-143166.251	64098.754	937187.882234	14.993	
倍面積			355.083279		
面積			177.5416395		
地積			177.54	m ²	

4-5				
測点	Xn	Yn	(Xn+1 - Xn-1)Yn	距離
A235	-143157.071	64081.976	776417.221216	3.863
K027	-143158.665	64078.457	-235039.780276	4.903
K028	-143160.739	64074.014	-224194.974986	3.294
A234	-143162.164	64071.044	-956004.047524	14.985
A221	-143175.660	64077.556	-831406.289100	1.205
K447	-143175.139	64078.643	87979.976839	2.005
K448	-143174.297	64080.450	108872.688142	2.004
K449	-143173.440	64082.274	109747.618978	2.001
K450	-143172.590	64084.086	108366.189426	2.001
K451	-143171.749	64085.902	106446.683222	2.011
K452	-143170.929	64087.738	62036.930384	0.371
A220	-143170.781	64088.078	888132.584924	15.007

地 番 4-6				
測 点	Xn	Yn	(Xn-1 - Xn-1)Yn	距 離
A234	-143162.164	64071.044	819853.079024	1.619
K029	-143162.864	64069.584	-183815.636496	4.897
K030	-143165.033	64065.193	-282143.109972	4.899
K031	-143167.268	64060.834	-162522.335858	0.647
A233	-143167.570	64060.262	-670771.141366	14.968
A222	-143180.861	64067.189	-828260.619392	0.786
K441	-143180.498	64067.886	82519.437168	2.010
K442	-143179.573	64069.670	117375.635440	2.000
K443	-143178.666	64071.452	115584.899408	2.005
K444	-143177.769	64073.245	113922.229610	2.003
K445	-143176.888	64075.044	113156.527104	2.003
K446	-143176.003	64076.841	78686.360748	0.793
A221	-143175.660	64077.556	886769.297484	14.985
	倍 面積	354.623502		
	地 積	177.3117510		
		177.31	m ²	

4-7				
測点	Xn	Yn	(Xn+1 - Xn-1)Yn	距離
A233	-143167.570	64060.262	724521.563220	4.252
K032	-143169.551	64056.500	-275955.402000	4.904
K033	-143171.878	64052.183	-238427.060054	2.905
A232	-143173.289	64049.644	-929232.235152	15.017
A223	-143186.386	64056.991	-796100.284148	1.371
K435	-143185.717	64058.198	105055.426320	2.003
K436	-143184.746	64059.340	124685.406020	2.000
K437	-143183.774	64061.688	123254.687712	2.004
K438	-143182.822	64063.452	121143.987732	2.005
K439	-143181.883	64065.224	89755.378824	1.004
K440	-143181.421	64066.115	65475.569530	1.211
A222	-143180.861	64067.189	887394.634839	14.988
	倍面積		354.732243	
	面積		177.3661215	
	地積		177.36	m ²

測点 4-8				
	Xn	Yn	(Xn+1 - Xn-1)Yn	距離
A232	-143173.289	64049.644	776730.032788	1.966
K034	-143174.259	64047.899	-218851.670883	4.892
K035	-143176.706	64043.663	-316759.957198	4.884
K036	-143179.205	64039.467	-169704.587550	0.289
A231	-143179.356	64039.220	-832445.820780	14.998
A224	-143192.204	64046.958	-791428.260006	0.962
K429	-143191.713	64047.785	97186.498945	2.003
K430	-143190.687	64049.505	130725.039705	2.001
K431	-143189.672	64051.229	129255.380122	2.003
K432	-143188.669	64052.963	128105.926000	2.006
K433	-143187.672	64054.704	126572.095104	1.995
K434	-143186.693	64056.442	82376.584412	0.629

地番		4-9		
測点	Xn	Yn	(Xn+1 - Xn-1)Yn	距離
A231	-143179.356	64039.220	670490.633400	4.575
K037	-143181.734	64035.311	-317871.283804	4.880
K038	-143184.320	64031.173	-256060.660827	2.607
A230	-143185.733	64028.982	-895381.284288	14.961
A225	-143198.304	64037.093	-785671.094017	0.552
K423	-143198.002	64037.555	88756.051230	1.994
K424	-143196.918	64039.229	138068.577724	2.005
K425	-143195.846	64040.923	136022.920452	2.005
K426	-143194.794	64042.630	133721.011440	2.004
K427	-143193.758	64044.346	131985.397106	2.005
K428	-143192.733	64046.069	99527.591226	1.034
A224	-143192.204	64046.958	856756.157166	14.998
倍面積		354.016808		
面積		177.0084040		
地積		177.00 m ²		

4-10				
測 点	Xn	Yn	(Xn+1 - Xn-1)Yn	距 離
A230	-143185.733	64028.982	725896.568934	2.275
K039	-143186.967	64027.071	-250217.793468	4.881
K040	-143189.641	64022.988	-348477.123684	4.883
K041	-143192.410	64018.966	-178164.782378	0.024
A229	-143192.424	64018.947	-788329.313358	14.942
A226	-143204.724	64027.431	-782607.289113	0.133
K417	-143204.641	64025.940	17665.406020	2.000
K418	-143203.511	64029.192	143873.594424	2.006
K419	-143202.400	64030.862	141572.235882	2.003
K420	-143201.300	64032.536	140999.644272	2.002
K421	-143200.198	64034.207	140875.255400	1.997
K422	-143199.100	64035.875	121283.947250	1.455
A225	-143198.304	64037.093	855983.822131	14.961
	倍 面 積		354.172312	
	面 積		177.086156	
	地 積		177.08	m ²

測 点	4-11			
	Xn	Yn	(Xn+1 - Xn-1)Yn	距 離
A229	-143192.424	64018.947	631418.874261	4.252
K042	-143194.861	64015.463	-437865.766920	7.654
A228	-143199.264	64009.202	-1065561.185694	14.990
A227	-143211.508	64017.850	-418036.560500	9.873
K416	-143205.794	64025.902	434351.719168	1.866
A226	-143204.724	64027.431	856046.752470	14.942
	倍 面 積		353.832785	
	面 積		176.9163925	
	地 積		176.91	m ²

地番		4-12		
測点	Xn	Yn	(Xn+1 - Xn-1)Yn	距離
A228	-143199.264	64009.202	345009.598780	11.914
K043	-143206.118	63999.457	-1234037.529674	15.044
K415	-143218.546	64007.935	-345022.786650	12.159
A227	-143211.508	64017.850	1234392.183700	14.990
	倍面積	361.482956		
	面積	180.7414780		
	地積	180.74	m ²	

合計 2134.4772490
座標系：世界測地系 (WGS84)

世界測地系			
神戸市みなと総局技術本部工務第2課			
図名	確定測量図	番	
縮尺	1 : 2 5 0	号	
作製年月日	平成17年 3月 7日		
担当測量士	第H7-1760号 長尾 俊 行		
測量業 第(8)-7228号	大永測量設計株式会社		

取扱注意

この図面は、あくまで参考資料として取り扱ってください。
なお、測地系については、図面内に「世界測地系」の記載がないものは、「日本測地系」に拠っています。