


西神住宅第2団地

所在：神戸市西区井吹台北町2丁目


(IV-13工区) 確定測量図

(5-1 ~ 5-12・5-26)


西神住宅第2団地位置図

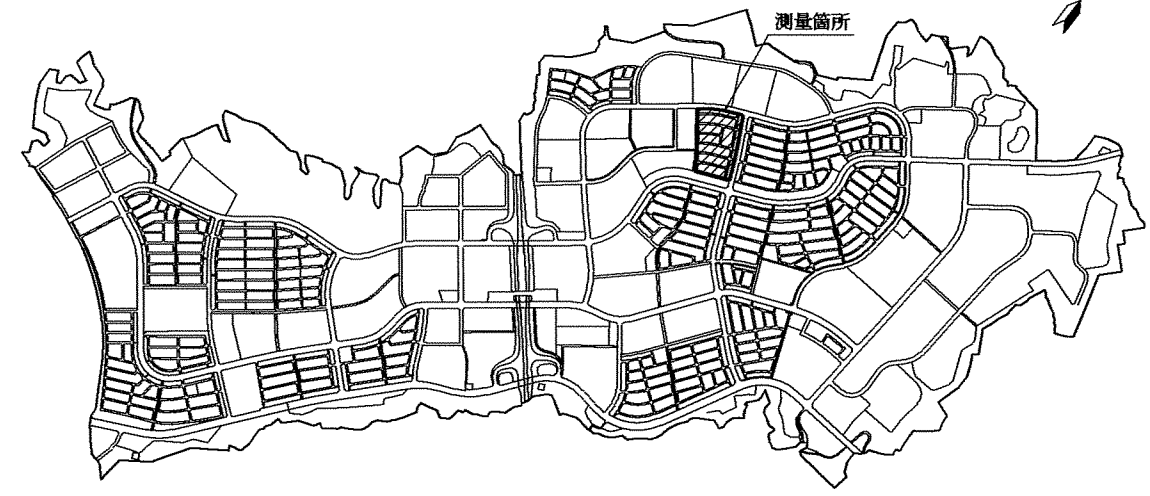

IV-13工区

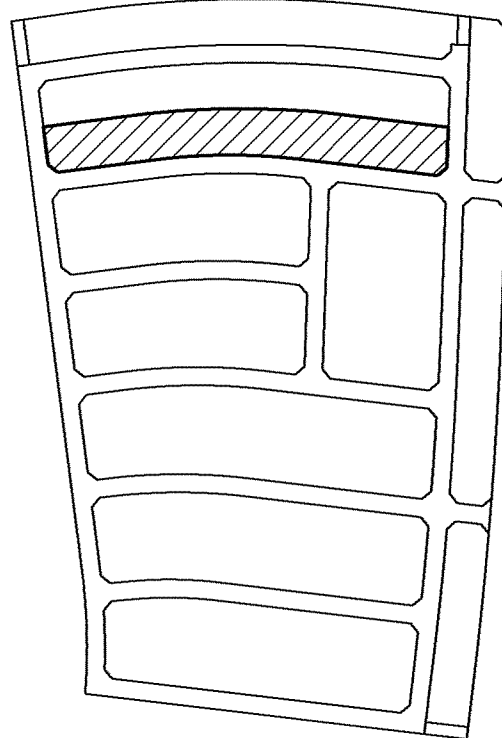

S = 1 : 250

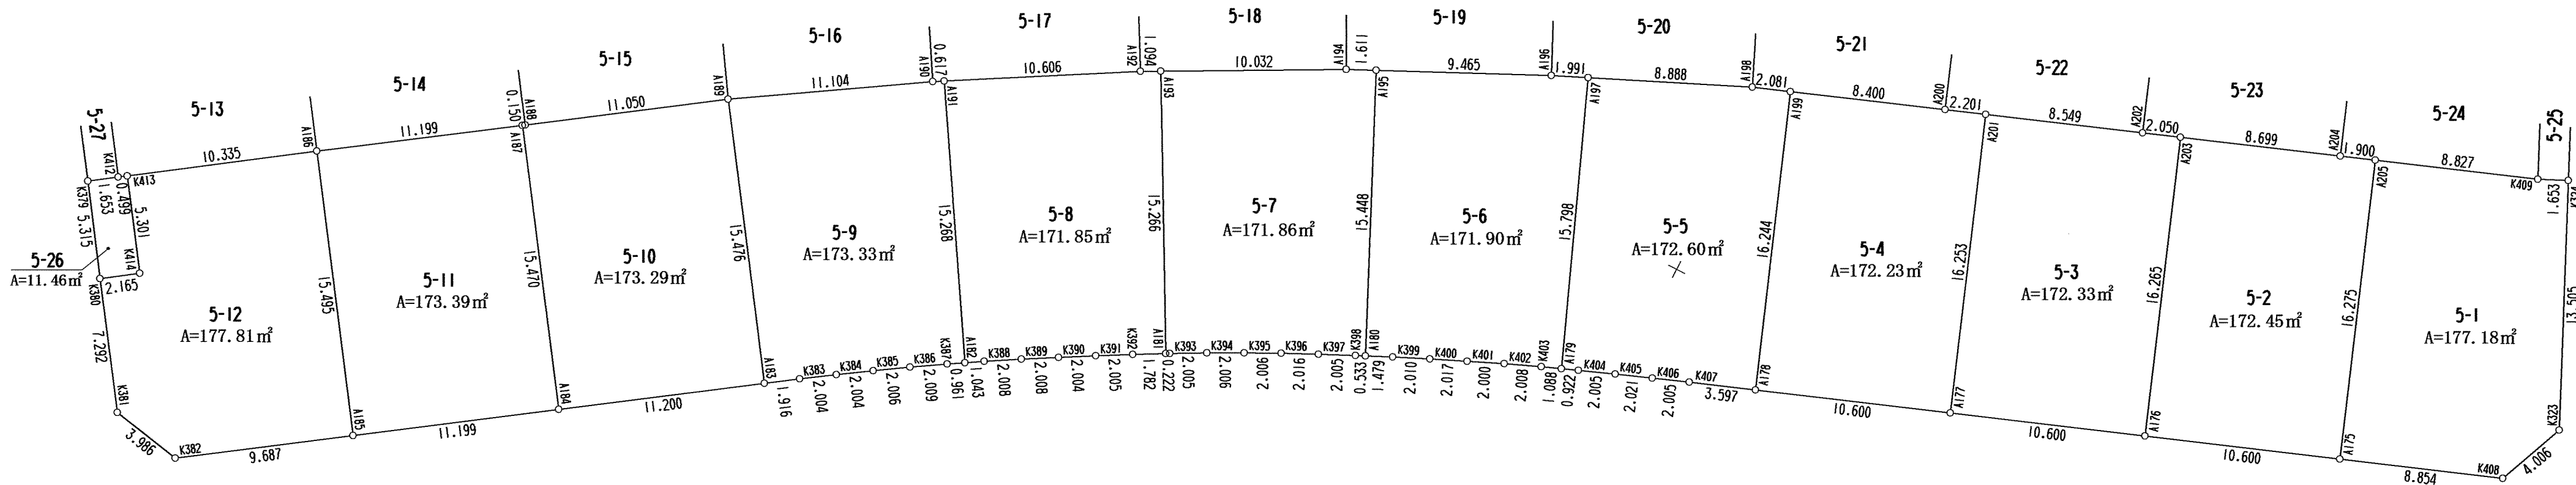

座標求積表

地番	5-1			
測点	Xn	Yn	(Xn+1 - Xn-1)Yn	距離
K323	-143186.111	64146.420	1023776.863200	13.505
K324	-143173.855	64140.748	741980.172864	1.653
K409	-143174.543	64139.245	-240522.168750	8.827
A205	-143177.605	64130.966	-1175941.281610	16.275
A175	-143192.878	64136.587	-783107.727210	8.854
K408	-143189.815	64144.894	434068.497698	4.006
倍面積			354.376132	
面積			177.1880660	
地積			177.18	m

地番 5-2				
測点	Xn	Yn	(Xn+1 - Xn-1)Yn	距離
A205	-143177.605	64130.966	937209.937124	1.900
A204	-143178.264	64129.184	-235803.009568	8.699
A203	-143181.282	64121.025	-1172260.579050	16.265
A176	-143196.546	64126.642	-743612.540632	10.600
A175	-143192.878	64136.587	1214811.094367	16.275
倍面積			344.902241	
面積			172.4511205	
地積			172.45	m ²

地番 5-3				
測点	Xn	Yn	(Xn+1 - Xn-1)Yn	距離
A203	-143181.282	64121.025	933153.276825	2.050
A202	-143181.993	64119.102	-235830.057156	8.549
A201	-143184.960	64111.084	-1168103.950460	16.253
A177	-143200.213	64116.697	-742586.051442	10.600
A176	-143196.546	64126.642	1213981.459702	16.265
倍面積			344.677449	
面積			172.3387245	
地積			172.33	m ²

地 番 5-4				
測 点	Xn	Yn	(Xn+1 - Xn-1)Yn	距 離
A201	-143184.960	64111.084	928969.607160	2.201
A200	-143185.723	64109.020	-235728.866540	8.400
A199	-143188.637	64101.142	-1163948.536436	16.244
A178	-143203.881	64106.752	-742099.761152	10.600
A177	-143200.213	64116.697	1213152.023937	16.253
倍 面 積			344.466969	
面 積			172.2334845	
地 積			172.23	m ²

測 点		5-5		
	Xn	Yn	(Xn+1 - Xn-1) Yn	距 離
A199	-143188.637	64101.142	930876.784124	2.081
A198	-143189.359	64099.190	-275306.021050	8.888
A197	-143192.932	64091.052	-1169982.154260	15.798
A179	-143207.614	64096.885	-919598.009095	0.922
K404	-143207.279	64097.544	68135.301872	2.005
K405	-143206.551	64099.612	92495.740116	2.021
K406	-143205.836	64101.502	91408.741852	2.005
K407	-143205.125	64103.377	125322.102035	3.597
A178	-143203.881	64106.752	1056992.126976	16.244
倍 面 積		345.212570		
面 積		172.6062850		
地 積		172.60 m		

測 点 5-6				
	Xn	Yn	(Xn+1 - Xn-1)Yn	距 離
A197	-143192.932	64091.052	889711.983864	1.991
A196	-143193.732	64089.229	-310384.136047	9.465
A195	-143197.775	64080.671	-1157873.644299	15.448
A180	-143211.801	64087.146	-889024.104864	1.479
K399	-143211.179	64088.488	92223.334232	2.010
K400	-143210.362	64090.325	103569.965200	2.017
K401	-143209.563	64092.177	101970.653807	2.000
K402	-143208.771	64094.013	99602.096202	2.008
K403	-143208.009	64095.871	74158.922747	1.088
A179	-143207.614	64096.885	963688.735145	15.798
倍 面積				343.806667
面 積				171.9028335
地 積				171.90 m

5-7				
測 点	Xn	Yn	(Xn+1 - Xn-1)Yn	距 離
A195	-143197.775	64080.671	854707.989798	1.611
A194	-143196.463	64079.214	-341474.131406	11.032
A193	-143203.104	64070.320	-1161338.620320	15.266
A181	-143216.589	64077.475	-857292.338025	0.222
K393	-143216.483	64077.670	66897.067480	2.005
K394	-143215.545	64079.442	118546.967700	2.006
K395	-143214.633	64081.229	115730.699574	2.006
K396	-143213.739	64083.025	112850.207025	2.016
K397	-143212.872	64084.845	108641.424330	2.005
K398	-143212.025	64086.682	88636.815002	0.533
A180	-143211.801	64087.146	913241.830500	15.448
倍 面積				343.731658
面積				171.8658290
地 積				171.86 m ²

地番	5-8			
測点	Xn	Yn	(Xn+1 - Xn-1)Yn	距離
A193	-143203.104	64070.320	831568.683280	1.094
A192	-143203.610	64069.350	-370577.120400	10.606
A191	-143208.888	64060.150	-1175247.511900	15.288
A182	-143221.956	64068.046	-802356.421242	1.043
K388	-143221.415	64068.938	99755.336466	2.008
K389	-143220.399	64070.670	128717.976030	2.008
K390	-143219.406	64072.415	126991.526530	2.004
K391	-143218.417	64074.158	125699.794628	2.005
K392	-143217.440	64075.909	117130.761652	1.782
A181	-143216.589	64077.475	918614.681600	15.266
倍面積			343.715644	
面積			171.8578220	
地積			171.85	m

地番	5-9			
測点	Xn	Yn	(Xn+1 - Xn-1)Yn	距離
A191	-143208.888	64060.150	817471.574150	0.617
A190	-143209.195	64059.615	-395952.480315	11.104
A189	-143215.089	64059.192	-1196073.285408	15.476
A183	-143227.869	64058.891	-750988.320302	0.916
K383	-143226.791	64060.325	139972.137875	2.004
K384	-143225.684	64062.145	141000.781145	2.004
K385	-143224.590	64063.824	139338.817200	2.006
K386	-143223.509	64065.514	136908.003418	2.009
K387	-143222.453	64067.223	98496.397319	0.961
A182	-143221.956	64068.046	869083.043990	15.268
倍面積				346.669072
面積				173.3345360
地積				173.33 m ²

地番	5-10				
測点	Xn	Yn	(Xn+1 - Xn-1)Yn	距離	
A189	-143215.069	64050.192	421194.062592	11.050	
A188	-143221.293	64041.062	-403971.010906	0.150	
A187	-143221.377	64040.938	-824783.240502	15.470	
A184	-143234.172	64049.633	-415810.217436	11.200	
A183	-143227.869	64058.891	1223716.994773	15.476	
倍面積			346.580331		
面積			173.2901655		
地積			173.29	㎡	

地 番		5-11		
測 点	Xn	Yn	(Xn+1 - Xn-1)Yn	距 離
A187	-143221.377	64040.938	417162.670132	11.199
A186	-143227.658	64031.666	-1222812.725602	15.495
A185	-143240.474	64040.375	-417159.002750	11.199
A184	-143234.172	64049.633	1223155.841401	15.470
		倍 面 積	236.783181	
		面 積	173.3915905	
		地 積	173.39	m

5-12				
測点	Xn	Yn	(Xn+1 - Xn-1)Yn	距離
A186	-143227.658	64031.666	446044.585356	10.335
K413	-143233.508	64023.146	-655216.889310	5.301
K414	-143237.893	64026.125	-359698.770250	2.165
K380	-143239.126	64024.345	-464496.622975	7.292
K381	-143245.148	64028.457	-435329.479143	3.986
K382	-143245.925	64032.367	299287.283358	9.687
A185	-143240.474	64040.375	1169825.530125	15.495
倍面積				355.627161
面積				177.8135805
地積				177.81 m

地番	5-26				
測点	Xn	Yn	(Xn+1 - Xn-1)Yn	距離	
K379	-143234.722	64021.370	-341874.115800	5.315	
K380	-143239.126	64024.345	-203021.197995	2.165	
K414	-143237.893	64026.125	359698.770250	5.301	
K413	-143233.508	64023.146	262943.060622	0.499	
K412	-143233.786	64022.732	-77723.596648	1.653	
		倍面積	22.920429		
		面積	11.4602145		
		地積	11.46		m ²

合計 2091.7342520

座標系：世界測地系(第V)

取扱注意

この図面は、あくまで参考資料として取り扱ってください。
なお、測地系については、図面内に「世界測地系」の記載がないものは、「日本測地系」に拠っています。

世界測地系

神戸市みなと総局技術本部工務第2課

図名	確定測量図	番
縮尺	1 : 250	号
作製年月日	平成17年 3月 7日	
担当測量士	第H7-1760号 長尾 俊行	
測量業 第(8)-7228号	大永測量設計株式会社	