


取扱注意
この図面は、あくまで参考資料として取り扱ってください。
なお、測地系については、図面内に「世界測地系」の記載がないものは、「日本測地系」に拠っています。


S=1:500

西神住宅第2団地 (Ⅳ-7工区)確定測量図

所在：神戸市西区井吹台北町2丁目

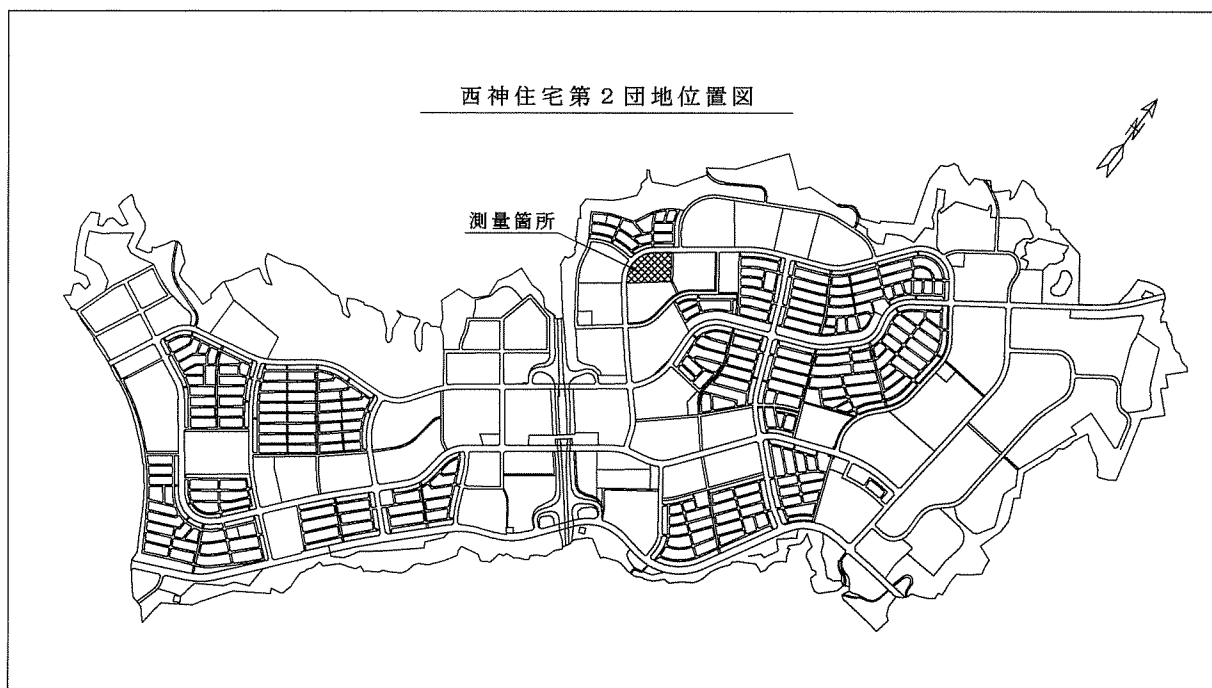

Ⅳ-7工区

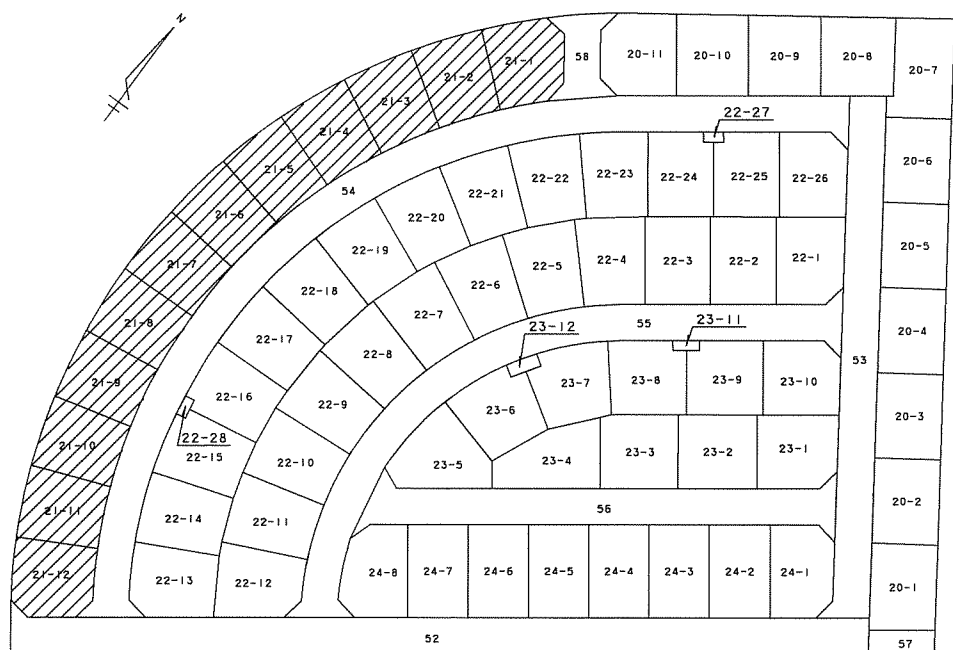

測点	地番	$\odot$ 21-				
		X_n	Y_n	$(X_{n+1} - X_{n-1}) Y_n$	距離	面積
KA34	-143498.277	63718.195	-440420.163840	2.193		
KE58	-143500.310	63719.018	-272143.925878	2.434		
KE59	-143502.548	63719.976	-283999.933032	2.444		
KE60	-143504.767	63721.000	-281264.494000	2.433		
KE61	-143506.962	63722.049	-277509.523395	2.432		
KE62	-143509.122	63723.167	-144970.204925	0.132		
KA33	-143509.237	63723.231	396613.389744	13.511		
KA54	-143502.898	63735.163	457682.205503	0.955		
K-220	-143502.056	63734.712	66132.702566	2.008		
K-219	-143500.260	63733.815	230525.208855	2.017		
K-218	-143498.439	63732.947	233007.654232	2.014		
K-217	-143496.604	63732.118	235490.176010	2.016		
K-216	-143494.744	63731.341	204322.679246	1.445		
KA55	-143493.398	63730.815	-225160.969395	13.530		
		倍面積	304.269381			
		面積	152.1346905			
		地積	152.13	㎡		

地番	測点	X_n	Y_n	$(X_{n+1} - X_{n-1}) Y_n$	距離	離
KA33		-143509.237	63723.231	-532407.595005		2.305
KE63		-143511.253	63724.349	-263245.285719		2.441
KE64		-143513.368	63725.568	-267073.855488		2.439
KE65		-143515.444	63726.848	-263255.609088		2.441
KE66		-143517.499	63728.165	-176527.017050		0.868
K-232		-143518.214	63728.657	-86862.159491		3.996
K-226		-143518.862	63732.600	252572.293800		7.804
K-225		-143514.251	63738.896	545732.427552		4.009
K-224		-143510.300	63739.373	441906.459609		3.537
K-223		-143507.318	63737.671	301224.233146		2.023
K-222		-143505.574	63736.646	222377.157894		2.004
K-221		-143503.829	63735.661	170556.628836		1.056
KA54		-143502.898	63735.163	-344679.761504		13.511
		倍面積		317.917492		
		面積		158.9587460		
		地積		158.95	㎡	

総計 1844.5587270

世界測地系

世界測地系

神戸市みなと総局技術本部工務第2課

図名	確定測量図	番
縮尺	1:500	号
作製年月日	平成17年12月2日	
担当測量士	第H10-3144号 芝田透	
測量業	第(11)-1713号 株式会社 山本設計	

面 積 求 算 表					
地 番	○ 21-1				
測 点	X _n	Y _n	(X _{n+1} - X _{n-1}) Y _n	距	離
K-231	-143388.364	63742.929	-52779.145212		1.790
K608	-143389.605	63741.639	-189057.701274		2.437
K609	-143391.330	63739.918	-223025.973082		2.441
K610	-143393.104	63738.242	-228310.382844		2.437
K611	-143394.912	63736.608	-197137.328544		1.695
KA43	-143396.197	63735.503	-645831.851899		13.628
KA64	-143405.045	63745.868	-512389.286984		1.067
K-168	-143404.235	63746.562	147828.277278		2.029
K-167	-143402.726	63747.918	189458.812296		2.001
K-166	-143401.263	63749.283	184551.174285		2.012
K-165	-143399.831	63750.696	121508.825576		0.593
K-164	-143399.357	63751.202	286242.896880		4.034
K-163	-143395.341	63751.587	674491.790460		8.029
K-161	-143388.777	63746.964	444762.567828		4.056
倍		面積	315.675864		
		面積	157.8379320		
		地 積	157.83	㎡	

2-1-2					
測点	X _n	Y _n	(X _{n+1} - X _{n-1}) Y _n	距離	難
KA43	-143396.197	63735.503	528048.642355	0.742	
K612	-143396.760	63735.019	-156214.531569	2.441	
K613	-143392.648	63733.472	-243525.596512	2.439	
K614	-143400.581	63731.984	-248108.613712	2.437	
K615	-143402.541	63730.536	-251671.886564	2.439	
K616	-143404.530	63729.125	-210306.112500	1.585	
KA42	-143405.841	63728.235	-564313.520925	13.618	
KA63	-143413.385	63739.573	-403726.455382	1.460	
K-173	-143412.175	63740.390	181978.813450	2.016	
K-172	-143410.530	63741.956	207733.731004	2.010	
K-171	-143408.916	63742.754	204295.526570	2.011	
K-170	-143407.325	63743.984	201112.269520	2.015	
K-169	-143405.761	63745.254	145339.179120	0.943	
KA64	-143405.045	63745.868	609665.481552	13.628	
倍面積			306.926307		
面積			153.4631535		
地積			153.46	㎡	

地番	測点	$\odot$	$21-\odot$				
		X_n	Y_n	$(X_{n+1} - X_{n-1}) Y_n$	距	難	
KA42	-143405.841	63728.235	435964.855635	0.850			
K617	-143406.544	63727.757	-176143.520348	2.440			
K618	-143408.605	63726.451	-264464.771650	2.438			
K619	-143410.694	63725.192	-267964.432360	2.435			
K620	-143412.810	63723.988	-271591.636856	2.444			
K621	-143414.956	63722.819	-220544.676559	1.477			
KA41	-143416.271	63722.147	-475685.827355	13.648			
KA62	-143422.421	63734.331	-287186.895486	1.849			
K-178	-143420.777	63735.177	217273.218393	2.016			
K-177	-143419.012	63736.192	225243.561168	2.026			
K-176	-143417.243	63737.139	22378.877971	2.014			
K-175	-143415.523	63738.186	216709.832400	1.996			
K-174	-143413.843	63739.264	16274.546432	0.552			
KA63	-143413.385	63739.573	510044.063146	13.618			
		倍面積	307.194531				
		面積	153.5972655				
		地積	153.59	㎡			

地番	測点	② 21-a			
		X _n	Y _n	(X _{n+1} - X _{n-1}) Y _n	距
KA41		-143416.271	63722.147	337536.212659	0.958
K622		-143417.124	63721.711	-194860.992238	2.441
K623		-143419.329	63720.664	-282135.100192	2.434
K624		-143421.552	63719.672	-285527.850232	2.442
K625		-143423.810	63718.742	-288709.620002	2.438
K626		-143426.083	63717.860	-226835.581600	1.370
KA40		-143427.370	63717.391	-377652.976457	13.605
KA61		-143432.010	63730.180	-281814.855960	0.231
K-184		-143431.792	63730.257	33451.158158	2.006
K-183		-143429.916	63730.968	238736.206128	2.019
K-182		-143428.046	63731.728	238356.662720	2.032
K-181		-143426.176	63732.523	234599.417163	1.995
K-180		-143424.365	63733.361	230459.833376	2.016
K-179		-143422.560	63734.260	123899.401440	0.156
KA62		-143422.421	63734.331	400825.207559	13.648
		倍面積		153.5613110	
		面積		153.56	㎡

地番	測点	X_n	Y_n	$(X_{n+1} - X_{n-1}) Y_n$	距離	面積
KA40		-143427.370	63717.391	231612.716285		1.070
K627		-143428.375	63717.025	-210967.069795		2.434
K628		-143430.681	63716.246	-294878.786488		2.432
K629		-143433.003	63715.522	-297678.918784		2.440
K630		-143435.353	63714.865	-300543.018205		2.442
K631		-143437.720	63714.265	-229116.496940		1.262
KA39		-143438.949	63713.979	-274416.107553		13.586
KA60		-143442.027	63727.212	-137023.850368		0.630
K-189		-143441.413	63727.351	163588.110017		2.014
K-188		-143439.460	63727.841	247837.573649		2.009
K-187		-143437.524	63728.379	246310.184835		2.015
K-186		-143435.595	63728.962	244400.569270		2.005
K-185		-143433.689	63729.585	228470.562225		1.781
KA61		-143432.010	63730.180	402711.007420		13.605
		色 積		306.475588		
		面積		153.2377940		
		地積		153.23㎡		

測 点 Z-16					
地番	Xn	Yn	(Xn+1 - Xn-1) Yn	距離	面積
KA39	-143438.949	63713.979	123413.977323	1.172	
K632	-143440.090	63713.713	-224781.979464	2.438	
K633	-143442.477	63713.216	-304421.746648	2.432	
K634	-143444.868	63712.773	-305885.023173	2.438	
K635	-143447.278	63712.406	-307603.496168	2.438	
K636	-143449.696	63712.096	-227579.606912	1.160	
KA38	-143450.850	63711.978	-167562.502140	13.558	
KA59	-143452.326	63725.455	-29249.983845	1.023	
K-194	-143451.309	63725.570	192961.025960	2.029	
K-193	-143449.298	63725.838	253820.012754	1.996	
K-192	-143447.326	63726.146	251845.728992	2.011	
K-191	-143445.346	63726.497	251847.116144	2.014	
K-190	-143443.374	63726.906	211509.601014	1.381	
KA60	-143442.027	63727.212	281992.913100	13.586	
		倍面積	306.037537		
		面積	153.0187685		
		地積	153.01	㎡	

地番	測点	Xn	Yn	(Xn+i - Xn-1) Yn	距離
KA38	-143450.850	63711.978	12551.259666		1.286
K637	-143452.129	63711.847	-236689.511605		2.443
K638	-143454.565	63711.659	-310275.779330		2.438
K639	-143456.999	63711.518	-310975.919358		2.448
K640	-143459.446	63711.433	-311230.350205		2.438
K641	-143461.884	63711.410	-219422.096040		1.006
KA37	-143462.890	63711.420	-55237.801140		13.518
KA58	-143462.751	63724.937	99156.001972		1.417
K-199	-143461.334	63724.927	217620.625705		1.998
K-198	-143459.336	63724.953	256301.760966		2.026
K-197	-143457.312	63725.051	256557.055326		2.006
K-196	-143455.310	63725.170	252583.031020		2.012
K-195	-143453.306	63725.344	180156.426496		0.986
KA59	-143452.326	63725.455	156509.717480		13.558
		倍面積	304.420953		
		面積	152.2104765		
		地積	152.21	㎡	

地番	測点	X_n	Y_n	$(X_{n+1} - X_{n-1}) Y_n$	距離	備
KA37	-143462.890	63711.420	-100026.929400		1.431	
K642	-143464.321	63711.435	-247009.233495		2.448	
K643	-143466.767	63711.532	-311039.699224		2.441	
K644	-143469.203	63711.687	-309766.222194		2.435	
K645	-143471.629	63711.897	-308875.276556		2.435	
K646	-143474.051	63712.153	-209804.119829		0.879	
KA36	-143474.922	63712.273	55811.951148		13.504	
KA57	-143473.175	63725.664	224059.434624		1.781	
K-204	-143471.406	63725.455	241264.572630		2.027	
K-203	-143469.389	63725.253	256356.692819		2.011	
K-202	-143467.383	63725.100	256875.902286		2.028	
K-201	-143465.358	63725.001	255983.329017		1.993	
K-200	-143463.366	63724.942	166130.923374		0.615	
KA58	-143462.751	63724.937	302333.07012		13.518	
		橋	橋	304.395532		
		橋	橋	132.1977660		
		橋	橋	192.19	m	