



取扱注意
この図面は、あくまで参考資料として取り扱ってください。
なお、測地系については、図面内に「世界測地系」の記載がないものは、「日本測地系」に拠っています。

西神住宅第2団地 (Ⅳ-7工区)確定測量図


所在：神戸市西区并吹台北町2丁目

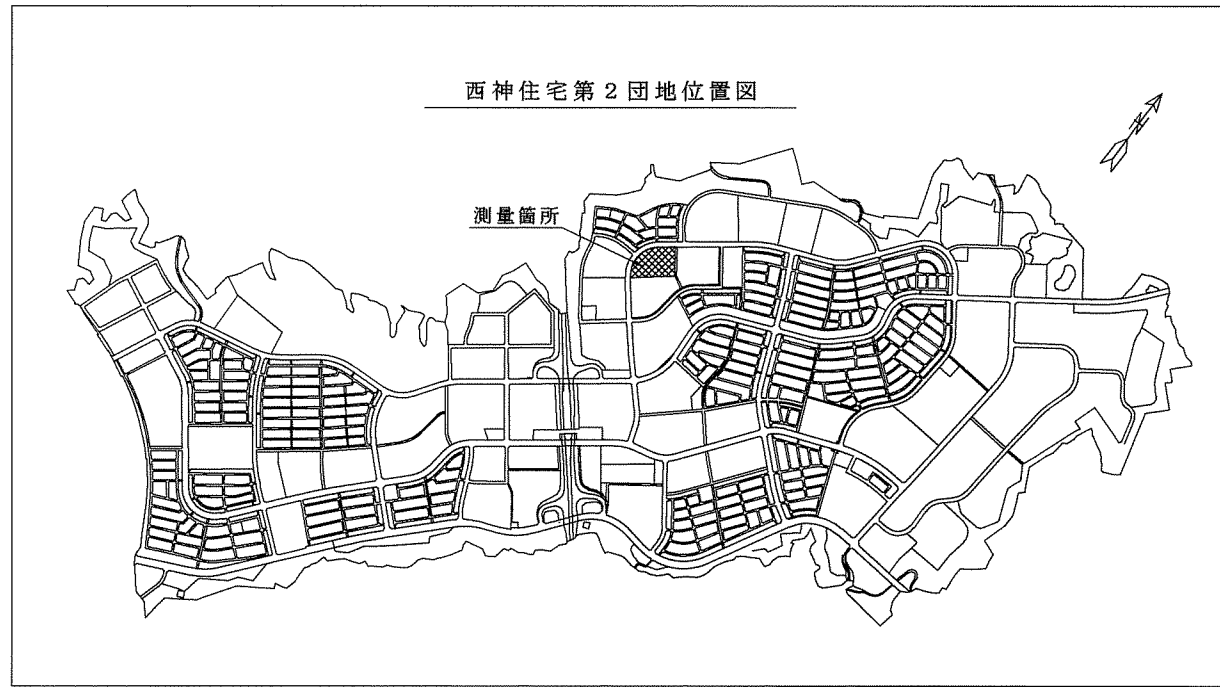

Ⅳ-7工区

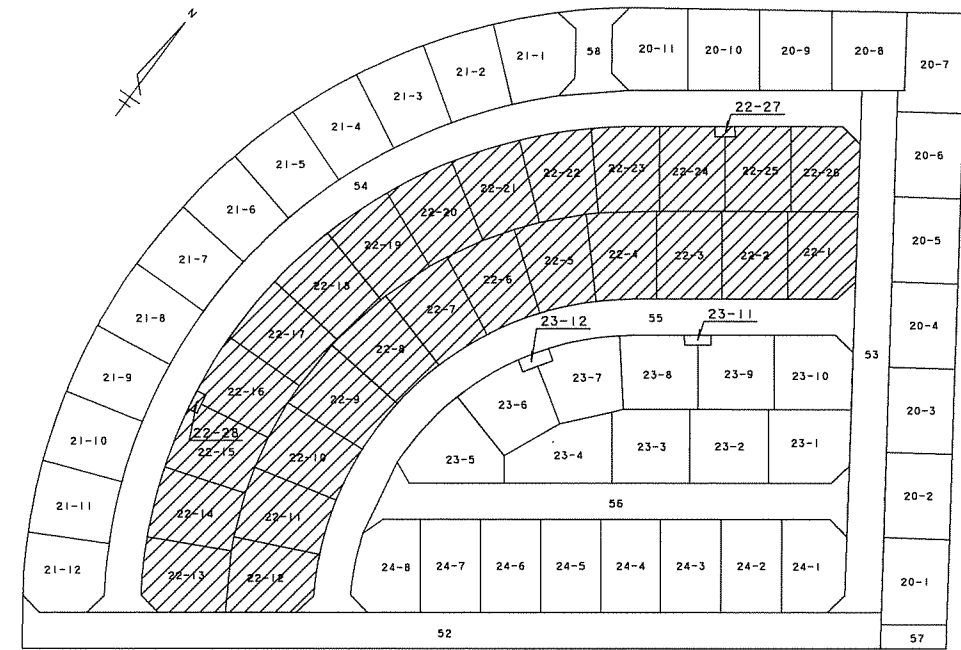

S=1:500

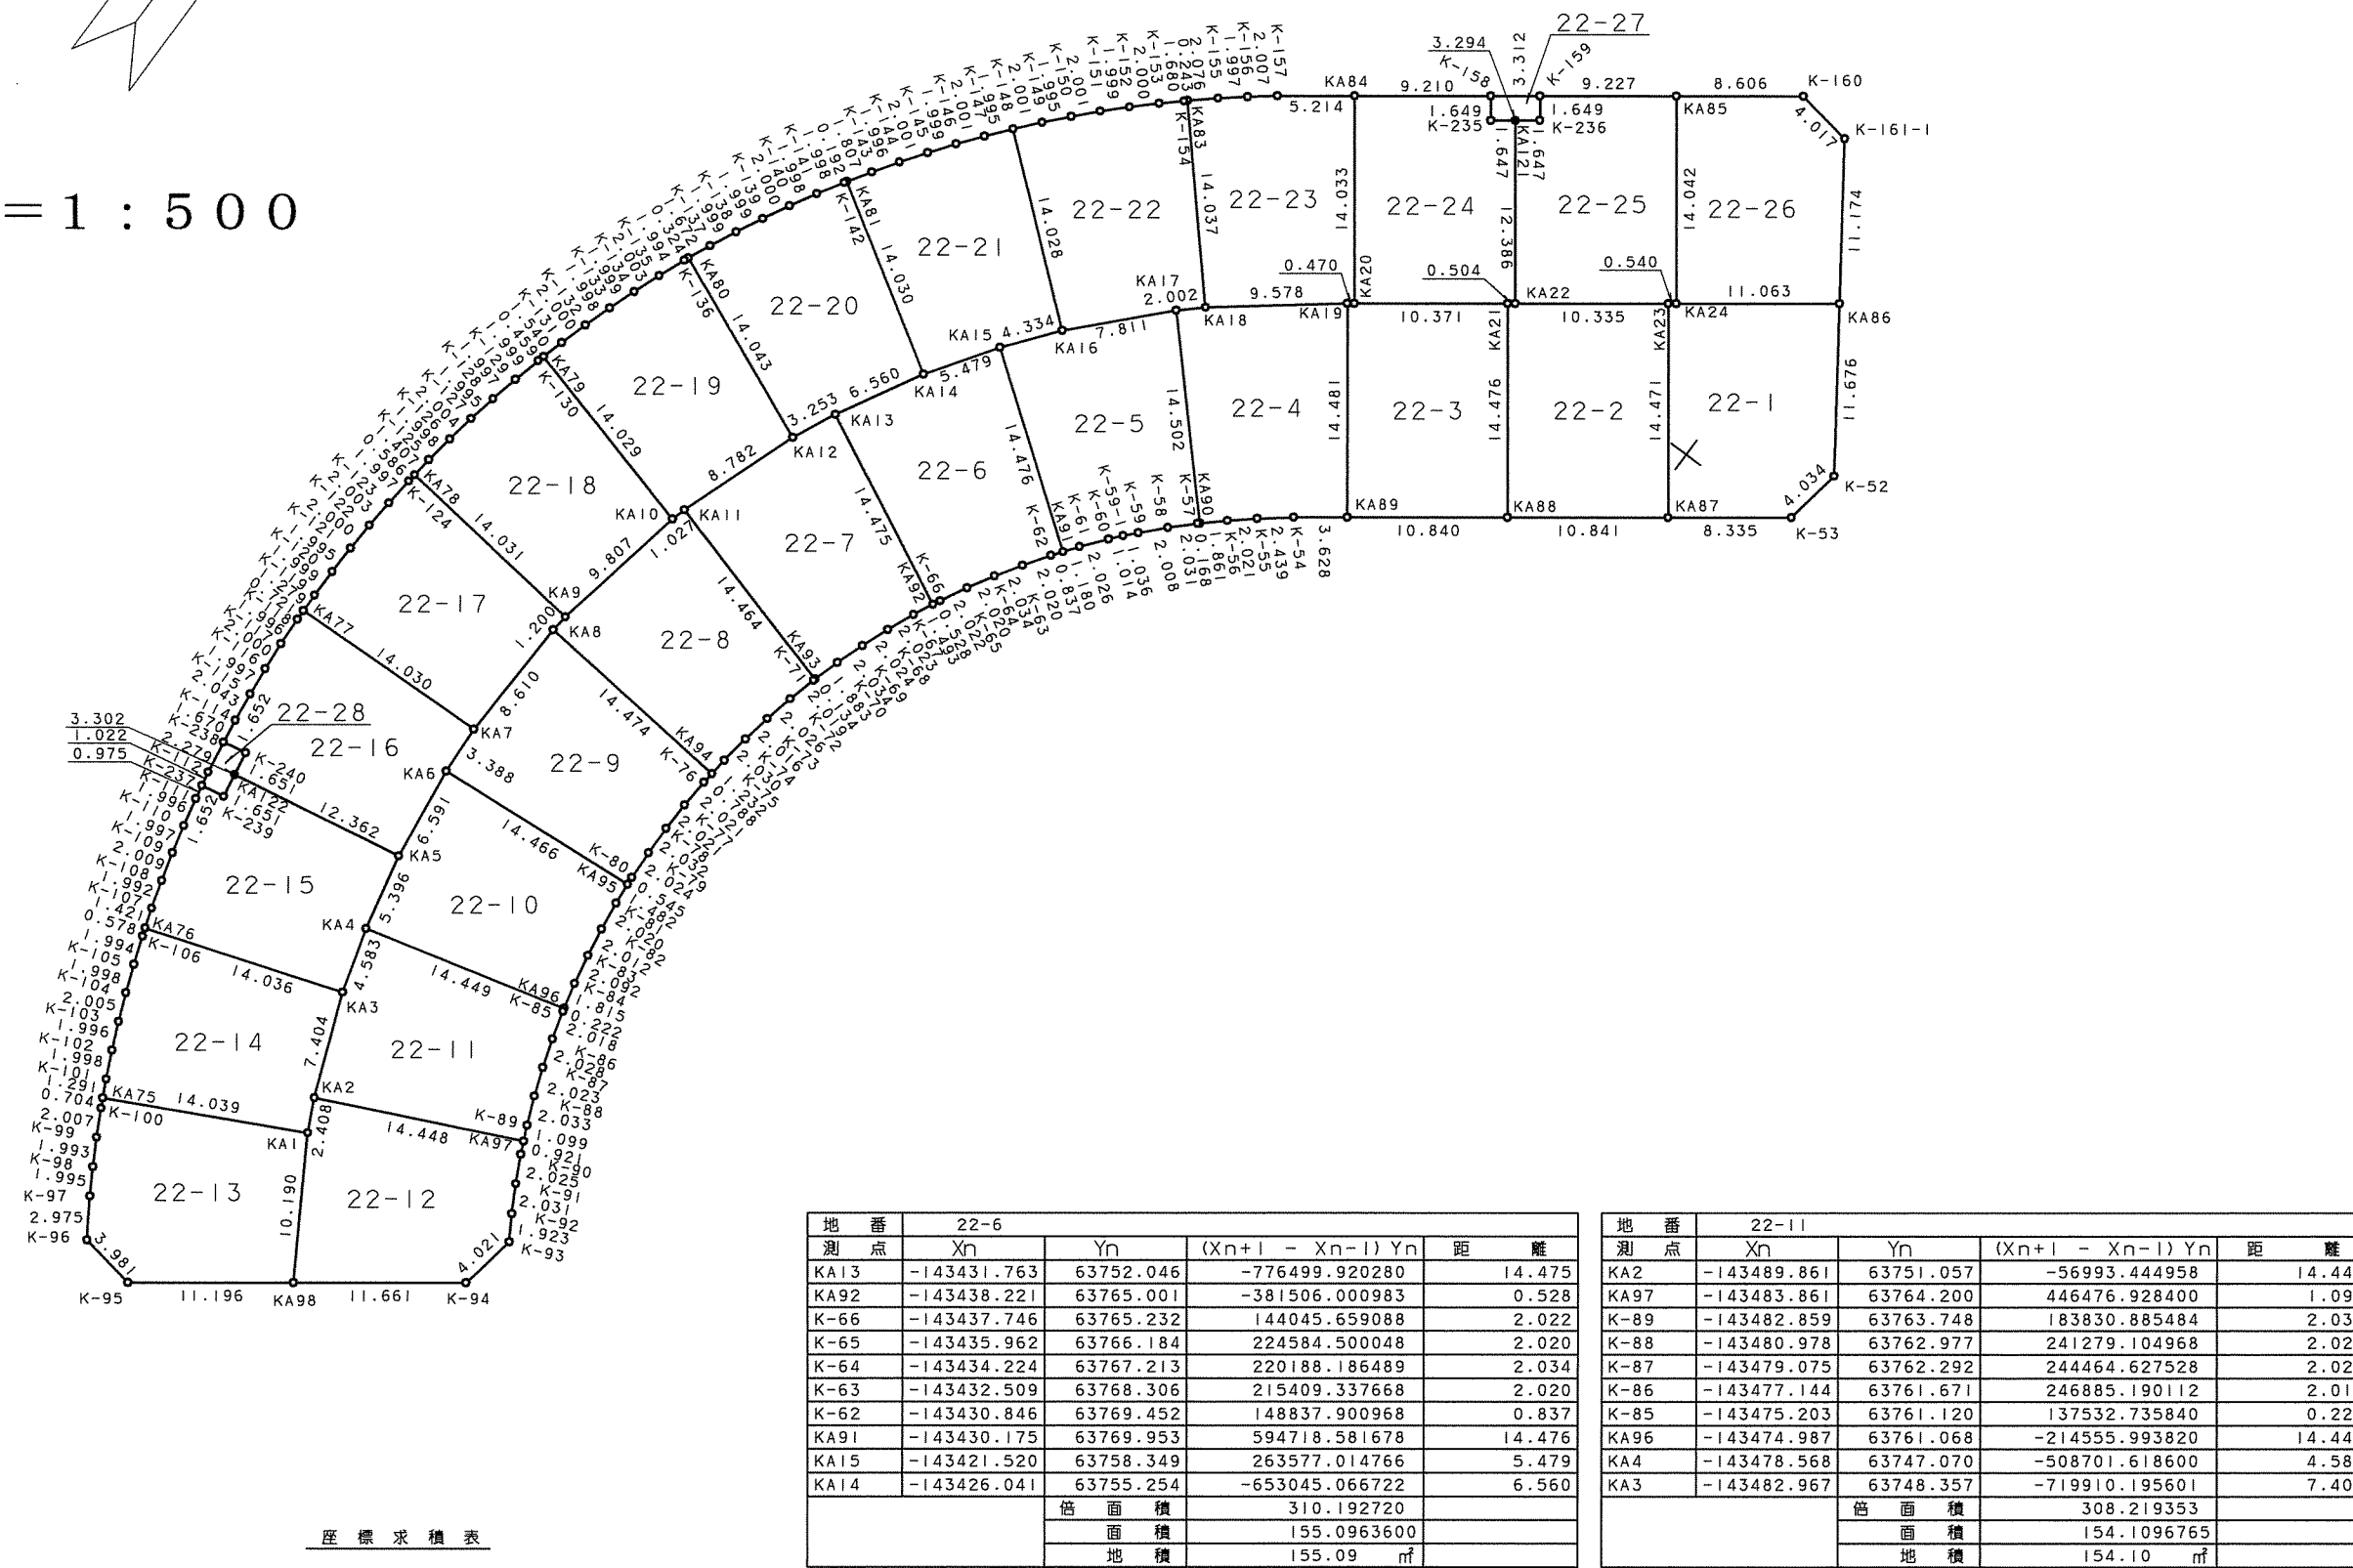

地番	22-				
測点	X _n	Y _n	(X _{n+1} - X _{n-1}) Y _n	距離	面積
KA23	-143392.476	63793.002	-765324.644994	14.47	0.540
KA27	-143404.155	63801.547	-435091.644350	8.33	
K-53	-143399.230	63808.271	967829.003629	4.03	
K-52	-143395.256	63808.967	868120.996035	11.67	
KA86	-143385.625	63802.366	197659.729868	11.06	
KA24	-143392.158	63793.438	-437048.843738	0.54	

22-2				
測点	X _n	Y _n	(X _{n+1} - X _{n-1}) Y _n	距離
KA21	-143398.877	63784.254	-764199.147174	14.476
KA88	-143410.560	63792.801	-336698.403678	10.841
KA97	-143404.155	63801.547	1133787.173948	14.471
KA23	-143392.476	63793.002	355709.778152	10.335
KA22	-143398.579	63784.661	-408285.615061	0.504
合 計			313.789187	
面積			66.8945935	
地積			156.89 ㎡	

地番	22-3			
測点	X_n	Y_n	$(X_{n+1} - X_{n-1}) Y_n$	距離
KA19	-143405.278	63775.505	-763073.917325	14.48
KA89	-143416.965	63784.056	-336807.383792	10.84
KA88	-143410.560	63792.801	1753884.184488	14.476
KA21	-143398.877	63784.254	354640.452240	10.37
KA20	-143405.000	63775.884	-408229.933484	0.470
合 計			313.902127	
面積			156.9510635	

地番		22-4		面積		156.36	
測点	X _n	Y _n	(X _{n+1} - X _{n-1}) Y _n	距離			
KA17	-143412.486	63766.449	-765771.286041	14.502			
KA90	-143423.153	63776.274	-601155.158724	1.861			
K-56	-143421.912	63777.661	161867.703618	2.021			
K-55	-143420.615	63779.211	787731.121633	2.438			
K-54	-143419.109	63781.128	232801.120850	3.628			
KA8	-143416.965	63784.056	882197.278536	14.481			
KA9	-143405.278	63775.505	178731.121633	9.578			
KA18	-143411.144	63767.934	-459639.268272	2.002			
合 計			310.733005				
面積			55.3635923				
地積			155.36 ㎡				

地番	22-5			
測点	X _n	Y _n	(X _{n+1} - X _{n-1}) Y _n	距離
KA15	-143421.520	63758.349	-767905.555356	14.476
KA91	-143430.175	63769.953	-491602.567677	1.180
K-61	-143429.229	63770.658	160702.081640	2.026
K-60	-143427.665	63771.334	449451.185230	1.014
K-59-1	-143426.884	63772.592	97125.657616	1.036
K-59	-143425.132	63773.305	140683.910830	9.578
K-58	-143424.678	63774.690	162842.036230	2.031
K-57	-143423.265	63776.149	97258.627225	0.168
KA10	-143423.133	63777.274	67444.457466	14.502
KA17	-143412.486	63766.449	320255.106878	7.811
KA16	-143418.131	63761.051	-976017.334734	4.334
合 計			311.58168	
面積			155.7909220	
地積			155.79 ㎡	

地番	22-6			
測点	X _n	Y _n	(X _{n+1} - X _{n-1}) Y _n	距離
KA13	-143431.763	63762.046	-776489.302050	14.475
KA92	-143438.221	63765.001	-381506.000983	0.528
K-66	-143437.746	63765.232	144045.659088	2.022
K-65	-143435.962	63766.184	224534.300048	2.020
K-64	-143434.224	63767.213	220188.186489	2.034
K-63	-143432.509	63768.306	215409.337668	2.020
K-62	-143430.846	63769.433	148837.900968	0.837
KA91	-143430.175	63769.953	594718.581678	14.476
KA15	-143421.520	63758.349	263570.017466	5.479
KA14	-143426.041	63755.254	-653045.068722	6.560
合 計			310.192720	
面積			55.0963600	
地積			155.09 ㎡	

地番	22-7				
測点		Y_n	$(X_{n+1} - X_{n-1}) Y_n$	距離	
KA11	-143442.962	63747.663	-784287.487389	14.464	
KA93	-143447.012	63761.548	-143591.006096	1.863	
K-70	-143445.214	63762.106	236684.937472	2.034	
K-69	-143443.300	63762.784	242043.366024	2.024	
K-68	-143441.418	63763.539	238284.345243	2.023	
K-67	-143439.563	63764.347	203584.617359	1.493	
KA92	-143438.221	63765.001	497367.007800	14.475	
KA13	-143431.763	63752.046	233897.182552	3.253	
KA12	-143434.709	63750.666	-713943.708934	8.782	
合 計			309.448931		
面積			54.7245453		
地積			154.72 ㎡		

22-8				
地番	X _n	Y _n	(X _{n+1} - X _{n-1}) Y _n	距離
KA8	-143454.762	63745.338	-172877.356656	14.474
KA94	-143456.282	63759.732	-18691.020940	1.232
K-75	-143455.057	63759.866	206071.886912	2.030
K-74	-143453.050	63760.174	254339.334086	2.016
K-73	-143451.068	63760.543	232644.229194	2.026
K-72	-143449.092	63760.992	250453.176576	2.019
K-71	-143447.140	63761.508	132623.366440	0.134
KA93	-143447.012	63761.548	266395.147544	14.464
KA11	-143442.962	63747.663	155195.444106	1.027
KA10	-143443.590	63747.383	-676232.238864	9.807
KA9	-143443.570	63745.475	-689216.075700	1.200
合 計			308.862998	
面積			54.4314490	
地積			154.43 ㎡	

地番		22-9		
測点		Y _n	(X _{n+1} - X _{n-1}) Y _n	距離
KA6	-143466.749	63745.143	-148717.418619	14.466
KA95	-143465.698	63759.571	-101632.756174	0.545
K-80	-143465.155	63759.527	163543.186755	2.024
K-83	-143463.130	63758.123	232070.505843	2.030
K-78	-143461.101	63759.451	258535.214812	2.021
K-77	-143459.081	63759.500	257333.342000	2.021
K-76	-143457.065	63759.646	174663.249154	0.788
KA94	-143456.282	63759.732	146838.462786	14.474
KA8	-143454.762	63745.338	-451508.229054	8.610
KA7	-143463.365	63744.982	-764111.099234	3.388
合 計			308.446306	
面積			54.2231530	
地積			154.22 ㎡	

地 番 22-10				
測 点	X _n	Y _n	(X _{n+1} - X _{n-1}) Y _n	距 离
KA4	-143478.568	63747.070	-108115.030720	1.445
KA9	-143430.175	63769.958	348666.669528	1.180
K-6	-143429.229	63769.654	247555.660100	2.030
K-83	-143437.167	63760.250	257718.935000	5.020
K-82	-143469.180	63759.931	254529.644552	2.012
K-81	-143467.175	63759.689	2201.237098	1.682
K-80	-143469.229	63759.271	27.61277246	14.466
K-79	-143466.749	63745.143	-484016.870799	6.991
KA5	-143473.291	63745.943	-753413.300317	5.396
合 計			311.581792	
面 積			55.7809220	
地 積			154.25 ㎡	

地番	22-			
測点	X _n	Y _n	(X _{n+1} - X _{n-1}) Y _n	距離
KA77	-143489.861	63751.057	-55953.448595	14.448
KA97	-143483.861	63764.200	446476.928400	1.099
K-89	-143482.859	63763.748	183830.885484	2.033
K-88	-143480.978	63762.977	241278.104866	2.023
K-87	-143479.075	63762.292	244464.627528	2.028
K-86	-143477.144	63761.671	246885.190112	2.018
K-85	-143475.203	63761.120	137532.358440	0.222
KA96	-143474.987	63761.068	-214555.983820	14.449
KA1	-143478.568	63747.070	-508701.618600	4.583
KA3	-143482.967	63748.357	-719910.195601	7.404
合 計			306.219353	
面積			54.1096765	
地積			154.10 ㎡	

地番	22-12			
測点	X _n	Y _n	(X _{n+1} - X _{n-1}) Y _n	面積
KA98	-143500.775	63757.331	-118481.120998	11.661
K-94	-143493.891	63766.743	691295.260863	4.021
K-93	-143489.934	63767.460	357034.008540	1.923
K-92	-143488.292	63766.460	218336.359040	2.031
K-91	-143486.510	63765.486	228045.625712	2.025
K-90	-143484.700	63764.579	168912.369771	0.921
KA97	-143483.861	63764.200	-320987.036200	14.448
K-90	-143480.492	63760.945	-254477.663345	1.989
K-89	-143479.075	63762.292	-208913.637004	2.408
KA1	-143482.933	63752.096	-697930.357744	10.190
合 計			311.453188	
面積			52.7269900	
地積			155.72 ㎡	

地番	22-13			
測点	X _n	Y _n	(X _{n+1} - X _{n-1}) Y _n	距離
KA100	-143498.316	63739.341	-446695.186474	0.704
K-101	-143489.292	63759.454	-153485.568432	2.007
K-99	-143500.775	63740.786	-220291.532928	1.993
K-98	-143502.461	63741.763	-269504.452700	2.975
K-97	-143504.160	63742.773	-204236.974296	3.981
K-96	-143506.689	63744.374	377007.140716	11.196
K-95	-143507.384	63748.294	978738.788181	10.190
KA98	-143500.775	63757.331	577867.987762	7.404
KA1	-143492.033	63752.096	156.8630635	
合 計			156.8830635	
面積			156.88	㎡

地番	22-14
----	-------

測点	X _n	Y _n	(X _{n+1} - X _{n-1}) Y _n	距離
KA76	-143487.361	63735.026	-319042.233518	0.578
K-106	-143487.910	63735.207	-154840.288617	1.994
K-105	-143489.292	63759.454	-148712.416819	1.998
K-104	-143491.661	63736.572	-237482.667272	2.005
K-103	-143493.518	63737.329	-263063.269332	1.996
K-102	-143495.340	63738.123	-232070.505843	1.999
K-101	-143497.159	63738.968	-189115.180526	1.991
KA75	-143498.316	63739.341	326728.887166	14.039
K-100	-143492.033	63732.096	-339023.971680	2.408
K-99	-143490.492	63730.945	-254477.663345	1.989
KA1	-143482.967	63752.096	-697930.357744	10.190
合 計			305.318484	
面積				22.92420
底面積			125.65	