


取扱注意

この図面は、あくまで参考資料として取り扱ってください。
なお、測地系については、図面内に「世界測地系」の記載がないものは、「日本測地系」に拠っています。

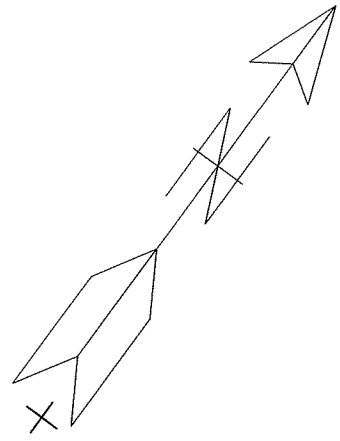


S=1:500



西神住宅第2団地
(Ⅳ-7工区)確定測量図

所在：神戸市西区井吹台北町2丁目

西神住宅第2団地位置図

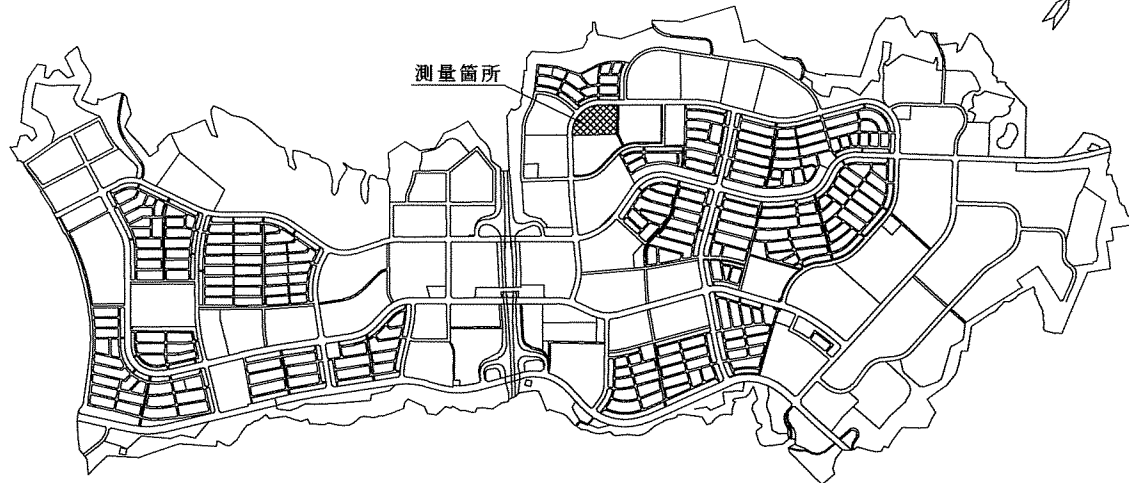

Ⅳ-7工区

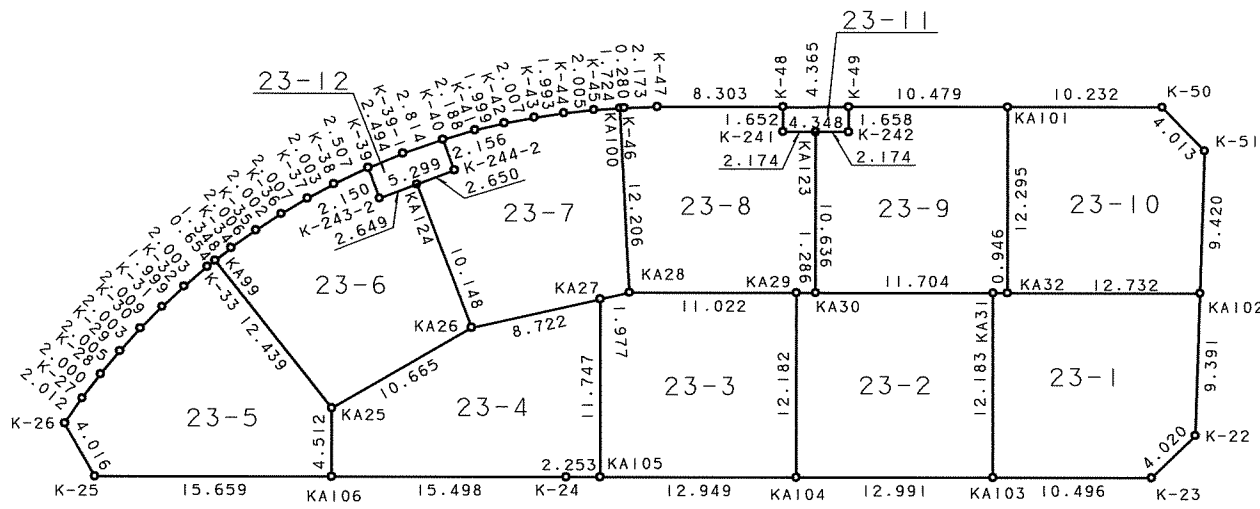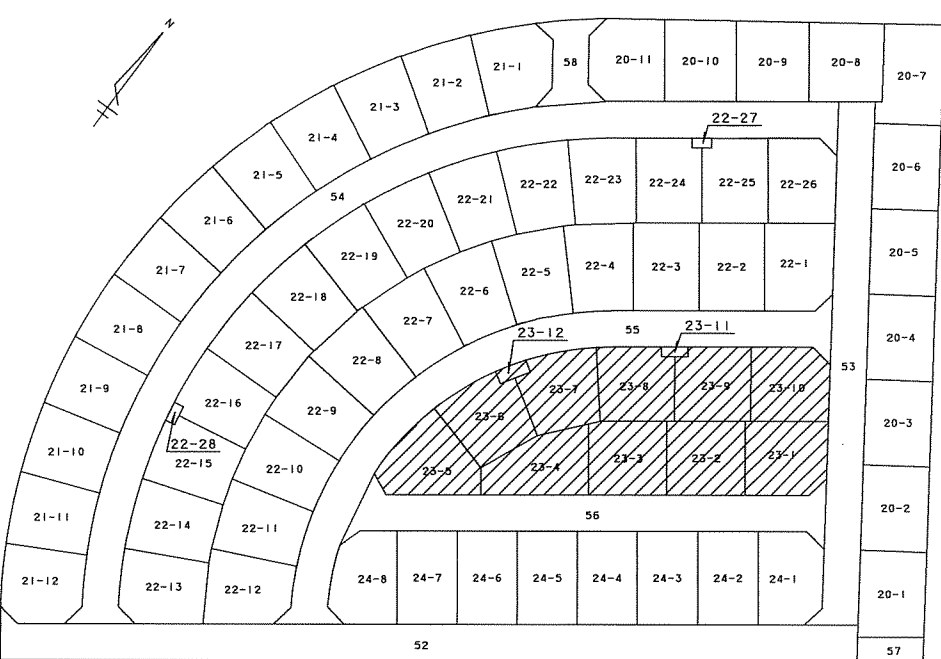

座標表

地番	23-1		(X _{n+1} - X _{n-1}) Y _n	距	離
測点	X _n	Y _n			
KA31	-143420.740	63809.836	-663048.005876		12.183
KA103	-143430.572	63817.030	-232038.721080		10.496
K-23	-143424.376	63825.502	648403.274818		4.020
K-22	-143420.413	63826.178	747596.022914		9.391
KA102	-143412.663	63820.874	14806.442768		12.732
KA32	-143420.181	63810.599	-515398.208123		0.946
总面積			320.805421		
面積			160.4027105		
地積			160.40		

測 点		23-2				
地番	X _n	Y _n	(X _{n+1} - X _{n-1}) Y _n	距	離	
KA29	-143428.410	63799.352	-675762.736384		12.182	
KA104	-143438.242	63806.545	-137949.750290		12.991	
KA103	-143430.572	63817.030	1116925.659060		12.183	
KA31	-143420.740	63809.836	186452.340792		11.704	
KA30	-143427.650	63800.390	-489348.991300		1.286	
低 面積			316.521878			
面 積			158.2609390			
地 積			158.26 m ²			

地番	23-3			
測点	X _n	Y _n	(X _{n+1} - X _{n-1}) Y _n	距離
KA27	-143436.406	63789.156	-699639.463006	11.747
KA105	-143445.886	63796.093	-117129.626748	12.949
KA104	-143438.242	63806.545	1115083.180420	12.182
KA29	-143428.410	63799.352	212069.046048	11.022
KA28	-143434.918	63790.457	-510068.494172	1.977
低面積			314.642540	
面積			157.3212700	
地積			157.32	㎡

地番		23-4		
測点	X _n	Y _n	(X _{n+1} - X _{n-1}) Y _n	距 離
KA25	-143452.727	63779.104	-854384.877184	4.512
KA106	-143456.369	63781.768	351501.323448	15.498
K-24	-143447.216	63794.275	668755.384825	2.253
KA105	-143445.886	63796.093	675330.765350	11.747
KA27	-143436.406	63789.156	185817.811428	8.722
KA26	-143442.973	63783.416	-1041009.132536	10.665
低 面 積			316.275311	
面 積			158.1376555	
地 積			158.13 m ²	

地番		23-5		
測点	X _n	Y _n	(X _{n+1} - X _{n-1}) Y _n	距離
K-26	-143463.976	63765.466	-232935.247298	4.016
K-25	-143469.617	63769.131	485091.779517	15.659
KA106	-143456.369	63781.768	822146.989520	4.512
KA25	-143452.727	63779.104	441797.853408	12.439
KA99	-143449.442	63767.107	169301.669085	0.654
K-33	-143450.072	63766.931	-164454.915049	2.003
K-32	-143452.021	63766.467	-249454.418904	1.999
K-31	-143453.984	63766.088	-251812.281512	2.009
K-30	-143455.970	63765.784	-253724.054536	2.003
K-29	-143457.963	63765.588	-254679.758472	2.005
K-28	-143459.964	63765.464	-255125.621464	2.000
K-27	-143461.964	63765.427	-255826.893124	2.012

地番	23-6			
測点	X _n	Y _n	(X _{n+1} - X _{n-1}) Y _n	距離
KA99	-143449.442	63767.107	-292308.418488	12.439
KA25	-143452.727	63779.104	412587.023776	10.665
KA26	-143442.973	63783.416	973334.928160	10.148
KA124	-143437.467	63774.892	209691.844896	2.649
K-243-2	-143439.685	63773.443	-66196.833834	2.150
K-39	-143438.505	63771.646	-65365.937150	2.507
K-38	-143440.710	63770.454	-255974.602356	2.003
K-37	-143442.519	63769.593	-233141.632008	2.007
K-36	-143444.366	63768.807	-237156.193233	2.002
K-35	-143446.238	63768.096	-240852.089592	2.006
K-34	-143448.143	63767.469	-204310.970676	1.348
色 積				307.110495
面積				153.5552475
地 積				153.55 m ²

地番	23-7			
測点	X _n	Y _n	(X _{n+1} - X _{n-1}) Y _n	距離
KA124	-143437.467	63774.892	-492661.040700	10.148
KA26	-143442.973	63783.416	67674.204376	8.722
KA27	-143436.406	63789.156	513821.651580	1.977
KA28	-143434.918	63790.457	698314.132779	12.206
KA100	-143425.459	63782.743	532777.252279	1.724
K-45	-143426.565	63781.420	-156838.511780	2.005
K-44	-143427.918	63779.940	-176096.414340	1.993
K-43	-143429.326	63778.529	-183235.713817	2.007
K-42	-143430.791	63777.157	-190821.253744	1.999
K-41	-143432.318	63775.867	-208419.533356	2.188
K-40	-143434.059	63774.542	-186859.408060	2.156
K-244-2	-143435.248	63776.340	-217349.766720	2.650
低面積				305.598497
面積				152.7992485
地積				152.79 m ²

地番	23-8			
測点	X _n	Y _n	(X _{n+1} - X _{n-1}) Y _n	距離
KA100	-143425.459	63782.743	-614801.859777	12.206
KA28	-143434.918	63790.457	-188245.638607	11.022
KA29	-143428.410	63799.352	463693.690336	1.286
KA30	-143427.650	63800.390	595704.241430	10.636
KA123	-143419.073	63792.101	465377.966795	2.174
K-241	-143420.355	63792.345	2934.447870	1.652
K-48	-143419.027	63791.363	-228245.496614	8.303
K-47	-143423.933	63784.664	-398781.719328	2.173
K-46	-143425.279	63782.958	-97332.793908	0.280
面積			302.837997	
面積			151.4189985	
地積			151.41 m ²	

地番	23-9			
測点	X _n	Y _n	(X _{n+1} - X _{n-1}) Y _n	距離
K-49	-143416.447	63794.884	-480503.066288	1.658
K-242	-143417.790	63795.856	-167527.917856	2.174
KA123	-143419.073	63794.101	-629009.835860	10.636
KA30	-143427.650	63800.390	-106355.250130	11.704
KA31	-143420.740	63809.836	476595.665084	0.946
KA32	-143420.181	63810.599	668862.698718	12.295
KA101	-143410.258	63803.340	238241.671560	10.479
低面積				303.965228
面積				151.9826140
地積				151.98 m ²

地番	23-10			
測点	X _n	Y _n	(X _{n+1} - X _{n-1}) Y _n	距離
KA101	-143410.258	63803.340	-1018684.126440	12.295
KA32	-143420.181	63810.599	-153464.490595	12.732
KA102	-143412.663	63820.874	975884.984334	9.420
K-51	-143404.890	63815.553	539113.791744	4.013
K-50	-143404.215	63811.597	-342540.652696	10.232
低面積			309.506347	
面積			154.7531735	
地積			154.75	㎡

地番		23-11		
測点	X _n	Y _n	(X _{n+1} - X _{n-1}) Y _n	距離
K-48	-143419.027	63791.363	-249296.646604	1.652
K-241	-143420.355	63792.345	78911.130765	4.348
K-242	-143417.790	63795.856	249314.205248	1.658
K-49	-143416.447	63794.884	-78914.271508	4.365
低面積				14.417901
面積				7.2089505
地積				7.20 m ²

地番	23-12			
測点	X _n	Y _n	(X _{n+1} - X _{n-1}) Y _n	距離
K-39	-143438.505	63771.646	-211084.148260	2.150
K-243-2	-143439.685	63773.443	207710.103851	5.299
K-244-2	-143435.248	63776.340	358805.688840	2.156
K-40	-143434.059	63774.542	-71873.908834	2.814
K-39-1	-143436.375	63772.943	-283534.504575	2.494
低面積				23.231019
面積				11.6155095
地積				11.61 m ²

総計 1580.0069025

世界測地系

世界測地系

神戸市みなと総局技術本部工務第2課			
図名	確定測量図	番	
縮尺	1:500	号	
作製年月日	平成17年12月2日		
担当測量士	第H10-3144号 芝田 透		
測量業	第(11)-1713号 株式会社 山本設計		