


取扱注意
この図面は、あくまで参考資料として取り扱ってください。
なお、測地系については、図面内に「世界測地系」の記載がないものは、「日本測地系」に拠っています。

西 神 住 宅 第 2 団 地
(Ⅳ-9 工区) 確 定 測 量 図
所在：神戸市西区井吹台北町2丁目
(15番1～15番7)＋

S = 1 : 2 5 0

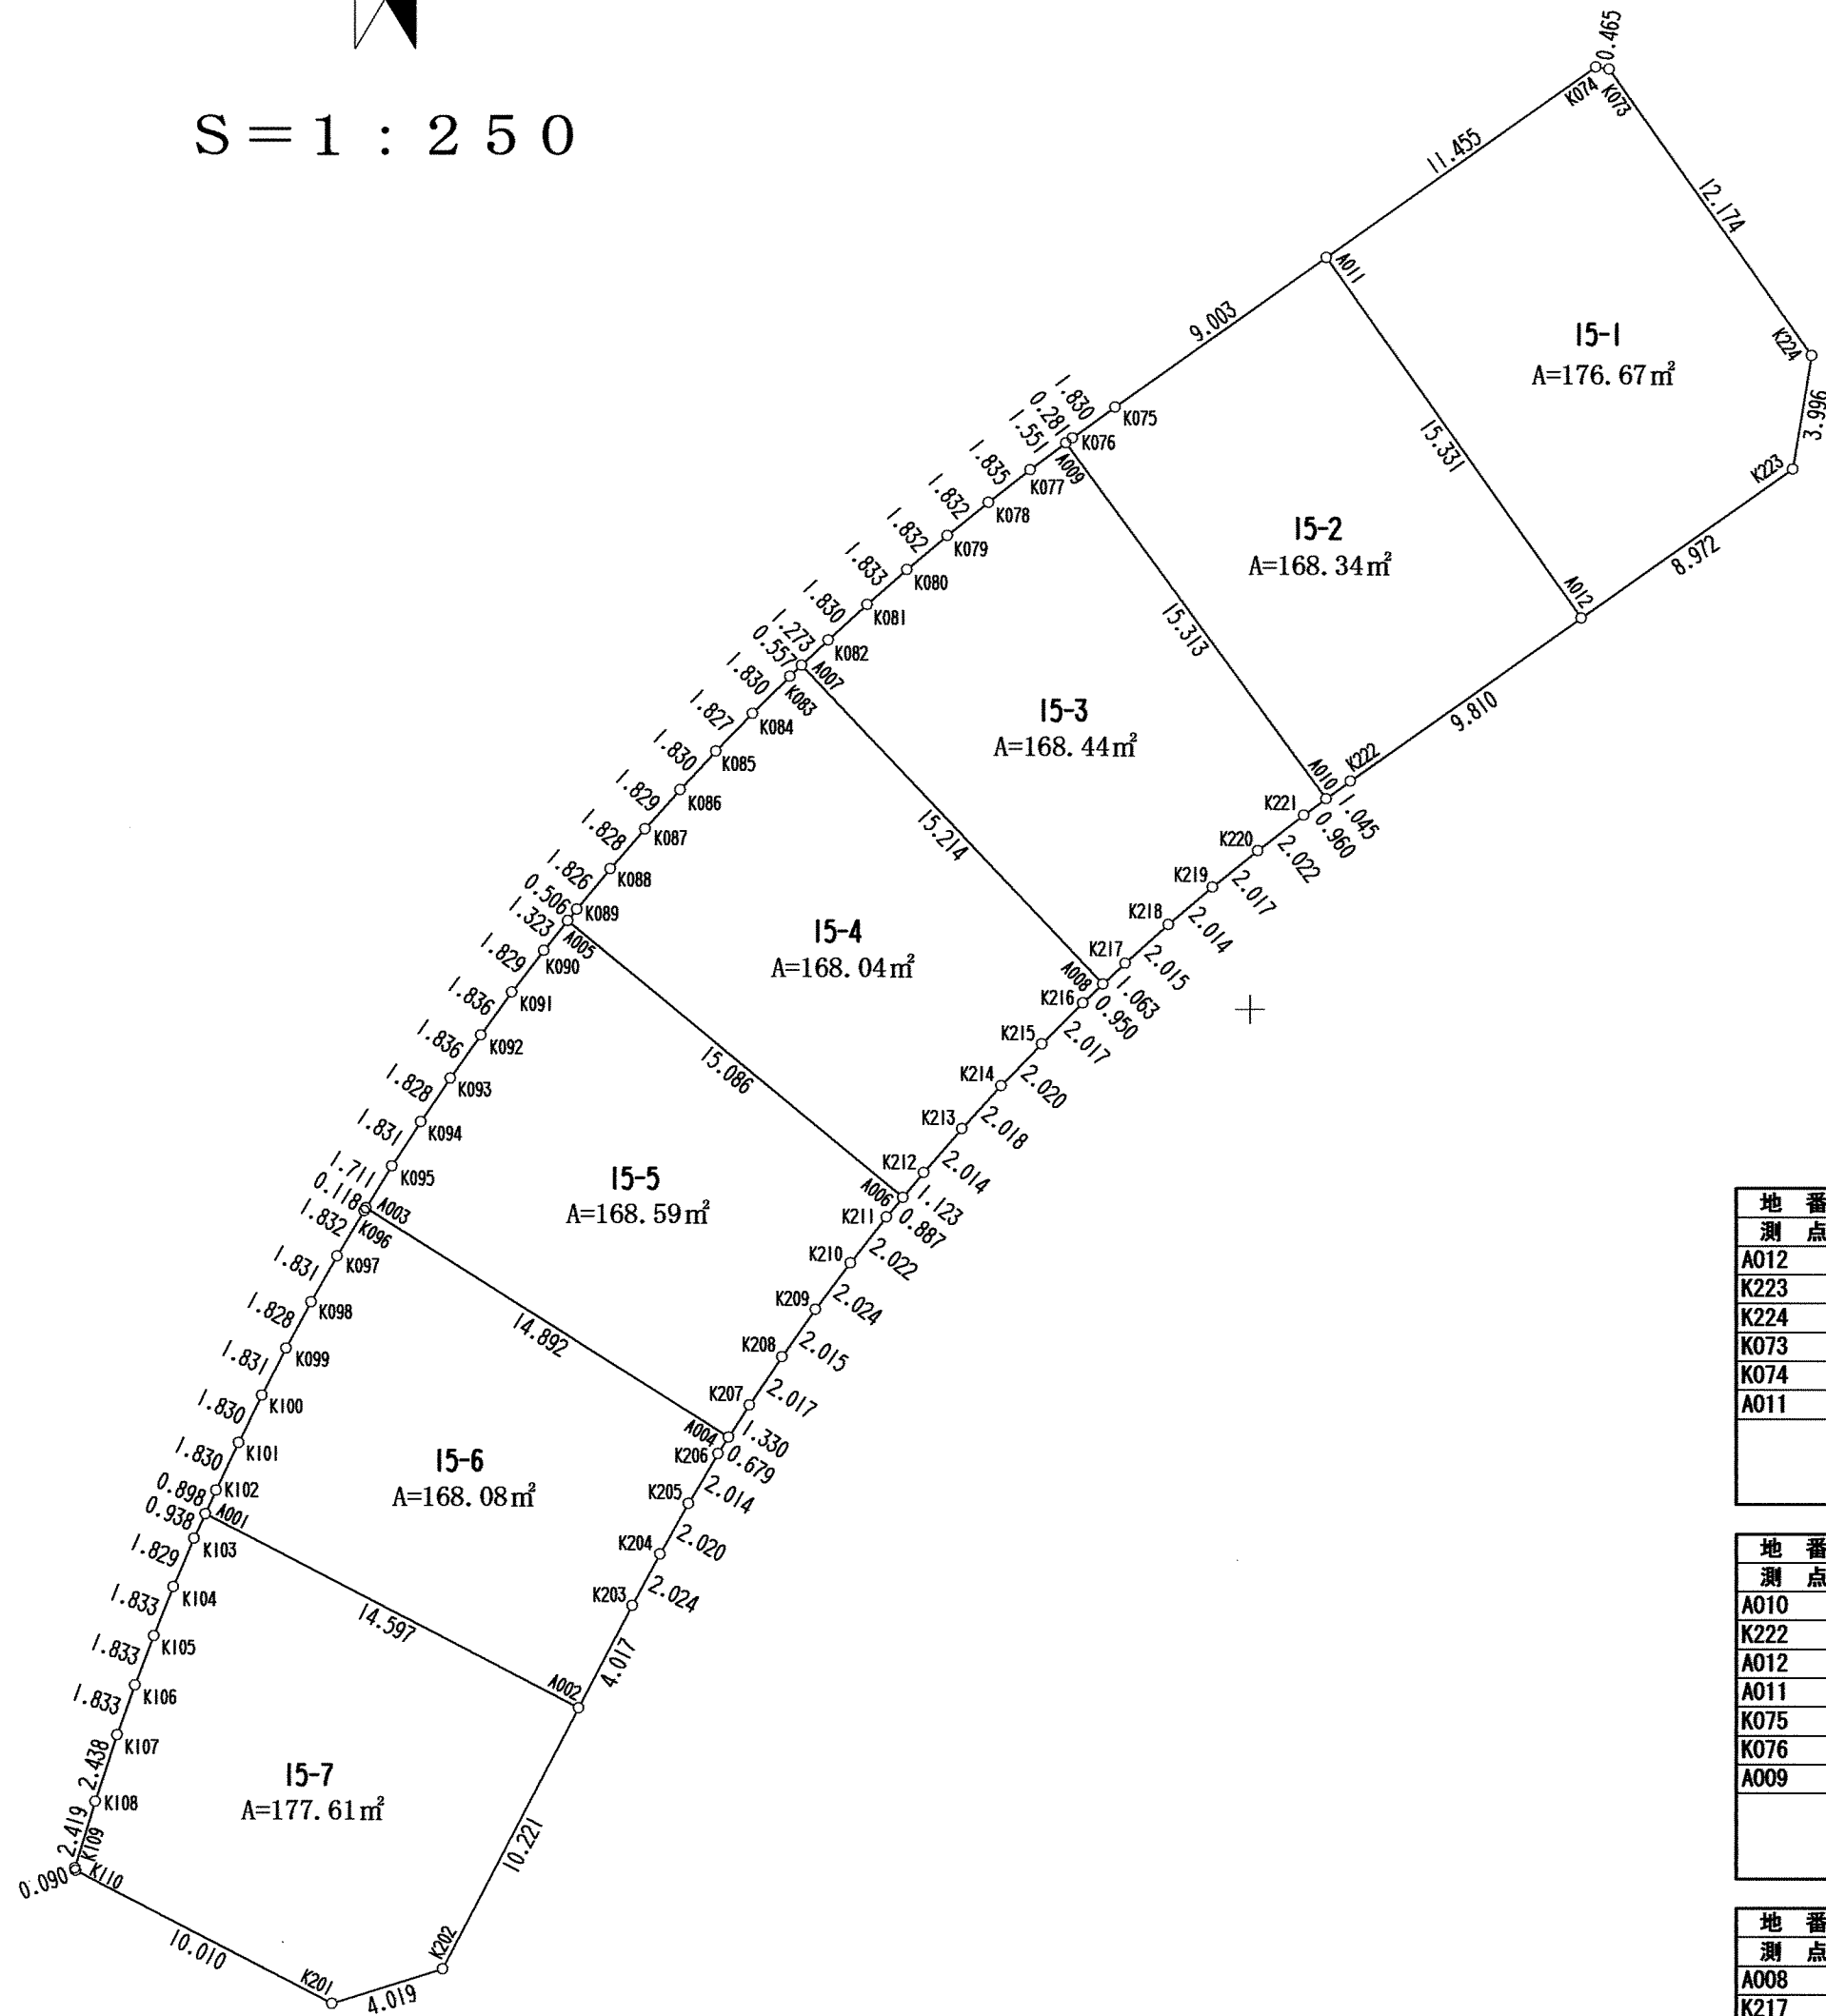

座 標 求 積 表

地 番 15-1				
測 点	Xn	Yn	(Xn+1 - Xn-1)Yn	距 離
A012	-143436.420	63961.504	-470053.022896	8.972
K223	-143431.244	63968.833	583203.850461	3.996
K224	-143427.303	63969.492	888408.304896	12.174
K073	-143417.356	63962.473	641159.829352	0.465
K074	-143417.279	63962.014	-418247.609546	11.455
A011	-143423.895	63952.663	-1224117.922483	15.331
		倍 面 積	353.359164	
		面 積	176.6796820	
		地 積	176.67	m ²

地 番 15-2				
測 点	Xn	Yn	(Xn+1 - Xn-1)Yn	距 離
A010	-143442.696	63952.647	-750995.933721	1.045
K222	-143442.080	63953.491	401372.095516	9.610
A012	-143436.420	63961.504	1163139.950240	15.331
A011	-143423.895	63952.663	468453.256475	9.003
K075	-143429.095	63945.314	-401128.954722	1.830
K076	-143430.168	63943.831	-79418.238102	0.281
A009	-143430.337	63943.606	-801085.495968	15.313
		倍 面 積	336.683718	
		面 積	168.3468590	
		地 積	168.34	m ²

地 番 15-3				
測 点	Xn	Yn	(Xn+1 - Xn-1)Yn	距 離
A008	-143449.134	63944.885	-661573.780210	1.063
K217	-143448.407	63945.661	132623.300914	2.015
K218	-143447.060	63947.160	169396.026840	2.014
K219	-143445.758	63948.697	163964.459108	2.017
K220	-143444.496	63950.270	159619.873920	2.022
K221	-143443.262	63951.872	115113.369600	0.960
A010	-143442.696	63952.647	826587.962475	15.313
A009	-143430.337	63943.606	730619.442156	1.551
K077	-143431.270	63942.367	-12104.530222	1.835
K078	-143432.403	63940.923	-146296.831824	1.832
K079	-143433.558	63939.501	-149618.432340	1.832
K080	-143434.743	63938.104	-153003.882872	1.833
K081	-143435.951	63936.726	-156133.484892	1.830
K082	-143437.185	63935.375	-134903.841250	1.273
A007	-143438.061	63934.451	-763952.754999	15.214
		倍 面 積	336.896404	
		面 積	168.4482020	
		地 積	168.44	m ²


地 番 15-4				
測 点	Xn	Yn	(Xn+1 - Xn-1)Yn	距 離
A006	-143456.537	63937.963	-559201.424398	1.123
K212	-143455.675	63938.683	152365.881589	2.014
K213	-143454.154	63940.003	192587.289036	2.018
K214	-143452.863	63941.363	188307.314005	2.020
K215	-143451.209	63942.765	184091.220435	2.017
K216	-143449.784	63944.192	132684.199400	0.950
A008	-143449.134	63944.885	749625.886855	15.214
A007	-143438.061	63934.451	683459.281190	0.557
K083	-143438.444	63934.047	-106833.792537	1.830
K084	-143439.732	63932.747	-165969.411212	1.827
K085	-143441.040	63931.472	-169354.468226	1.830
K086	-143442.381	63930.227	-172803.403581	1.829
K087	-143443.743	63929.006	-175485.121470	1.828
K088	-143445.126	63927.811	-178422.520501	1.826
K089	-143446.534	63926.648	-115259.746344	0.506
A005	-143446.929	63926.332	-639455.086996	15.086
		倍 面 積	336.083173	
		面 積	168.0415865	
		地 積	168.04	m ²

地 番 15-5				
測 点	Xn	Yn	(Xn+1 - Xn-1)Yn	距 離
A003	-143456.902	63919.331	-601606.743372	14.892
A004	-143464.861	63931.918	-437422.182956	1.330
K207	-143463.744	63932.640	178180.267680	2.017
K208	-143462.074	63933.771	211940.450865	2.015
K209	-143460.429	63934.935	208683.627840	2.024
K210	-143458.810	63936.149	205298.974439	2.022
K211	-143457.218	63937.395	145329.698835	0.887
A006	-143456.537	63937.963	657857.701307	15.086
A005	-143446.929	63926.332	548168.296900	1.323
K090	-143447.962	63925.506	-158663.105892	1.829
K091	-143449.411	63924.390	-187618.084650	1.836
K092	-143450.897	63923.311	-190938.929957	1.836
K093	-143452.398	63922.254	-192725.595810	1.828
K094	-143453.912	63921.230	-195023.672730	1.831
K095	-143455.449	63920.235	-191121.502650	1.711
		倍 面 積	337.198949	
		面 積	168.5999245	
		地 積	168.59	m ²


地 番 15-6				
測 点	Xn	Yn	(Xn+1 - Xn-1)Yn	距 離
A001	-143467.521	63913.763	-483188.048280	14.597
A002	-143474.264	63926.709	-203350.861329	4.017
K203	-143470.702	63928.566	341762.113836	2.024
K204	-143468.918	63929.521	226374.433861	2.020
K205	-143467.161	63930.517	222925.712779	2.014
K206	-143465.431	63931.549	147042.562700	0.679
A004	-143464.861	63931.918	545275.328622	14.892
A003	-143456.902	63919.331	502342.022329	0.118
K096	-143457.002	63919.268	-106873.016096	1.832
K097	-143458.574	63918.327	-202365.423282	1.831
K098	-143460.168	63917.427	-204535.766400	1.828
K099	-143461.774	63916.553	-206833.965508	1.831
K100	-143463.404	63915.718	-209196.145014	1.830
K101	-143465.047	63914.911	-210919.206300	1.830
K102	-143466.704	63914.135	-158123.569990	0.898
		倍 面 積	336.171928	
		面 積	168.0859640	
		地 積	168.08	m ²

地 番 15-7				
測 点	Xn	Yn	(Xn+1 - Xn-1)Yn	距 離
K109	-143479.827	63909.238	-153126.534248	0.090
K110	-143479.911	63909.269	-300629.201376	10.010
K201	-143484.531	63918.149	-218344.396984	4.019
K202	-143483.327	63921.983	656286.999461	10.221
A002	-143474.264	63926.709	1010425.562654	14.597
A001	-143467.521	63913.763	376388.193507	0.938
K103	-143468.375	63913.375	-162020.405625	1.829
K104	-143470.056	63912.654	-216344.333790	1.833
K105	-143471.760	63911.978	-218387.228826	1.833
K106	-143473.473	63911.326	-219854.961440	1.833
K107	-143475.200	63910.712	-258327.097904	2.438
K108	-143477.515	63909.946	-295711.329296	2.419
		倍 面 積	355.222633	
		面 積	177.6113165	
		地 積	177.61	m ²

座標系：世界測地系（第Ⅴ）

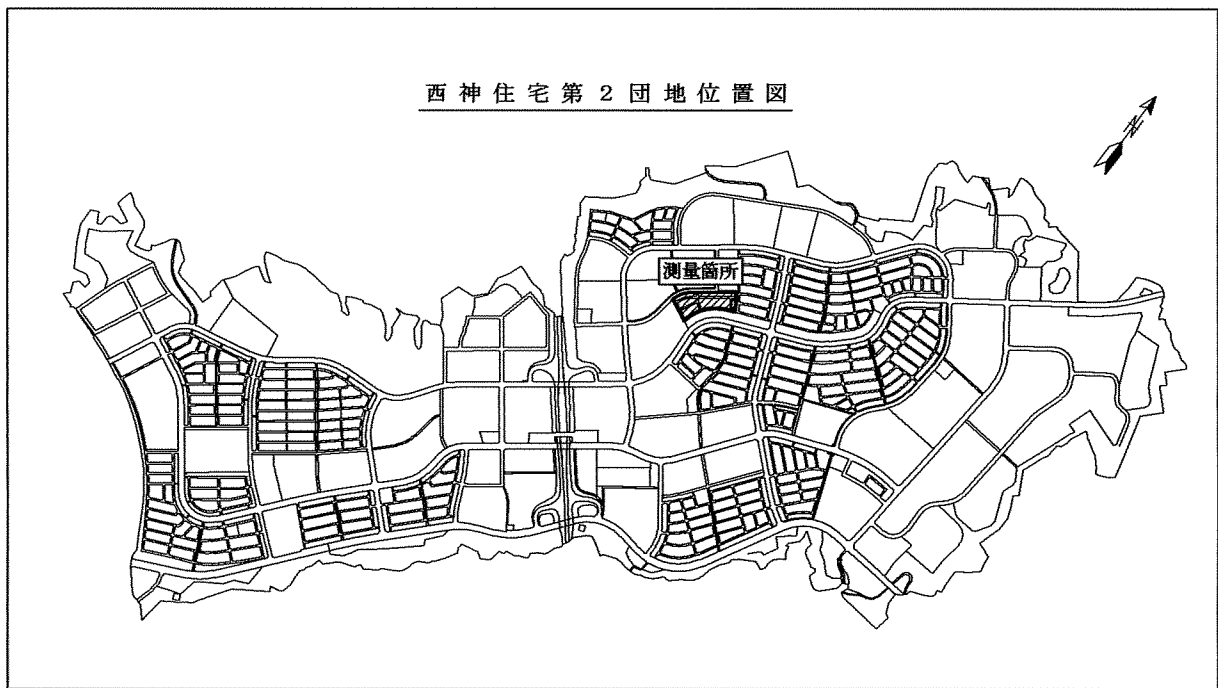

Ⅳ-9 工区

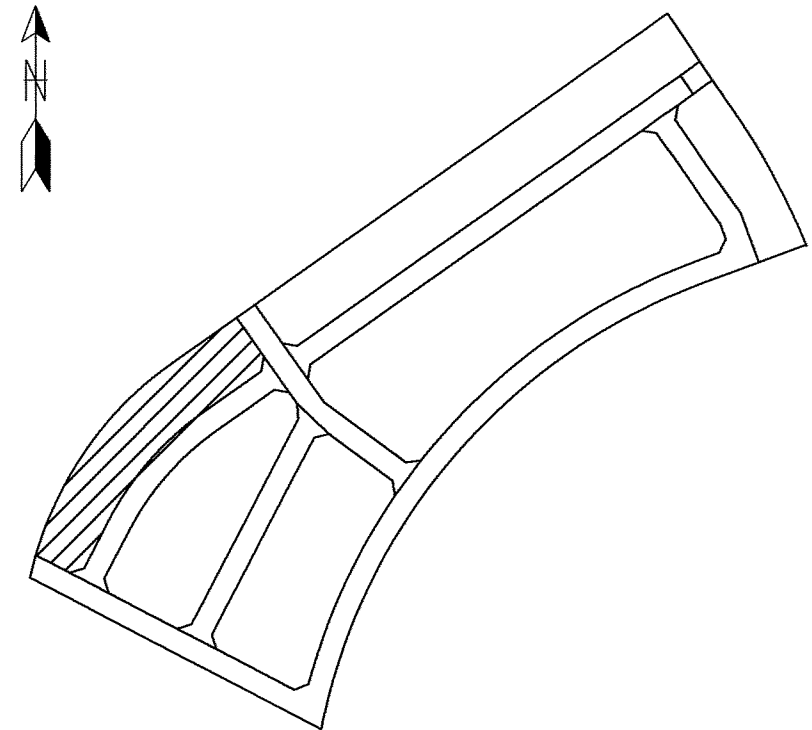

世界 測 地 系

神戸市みなと総局技術本部工務第2課			
図 名	確 定 測 量 図	番 号	
縮 尺	1 : 2 5 0		
作製年月日	平成 1 6 年 1 0 月 3 1 日		
担当測量士	第H7-1760号 長 尾 俊 行		
測量業 第(8)-7228号	大永測量設計株式会社		