
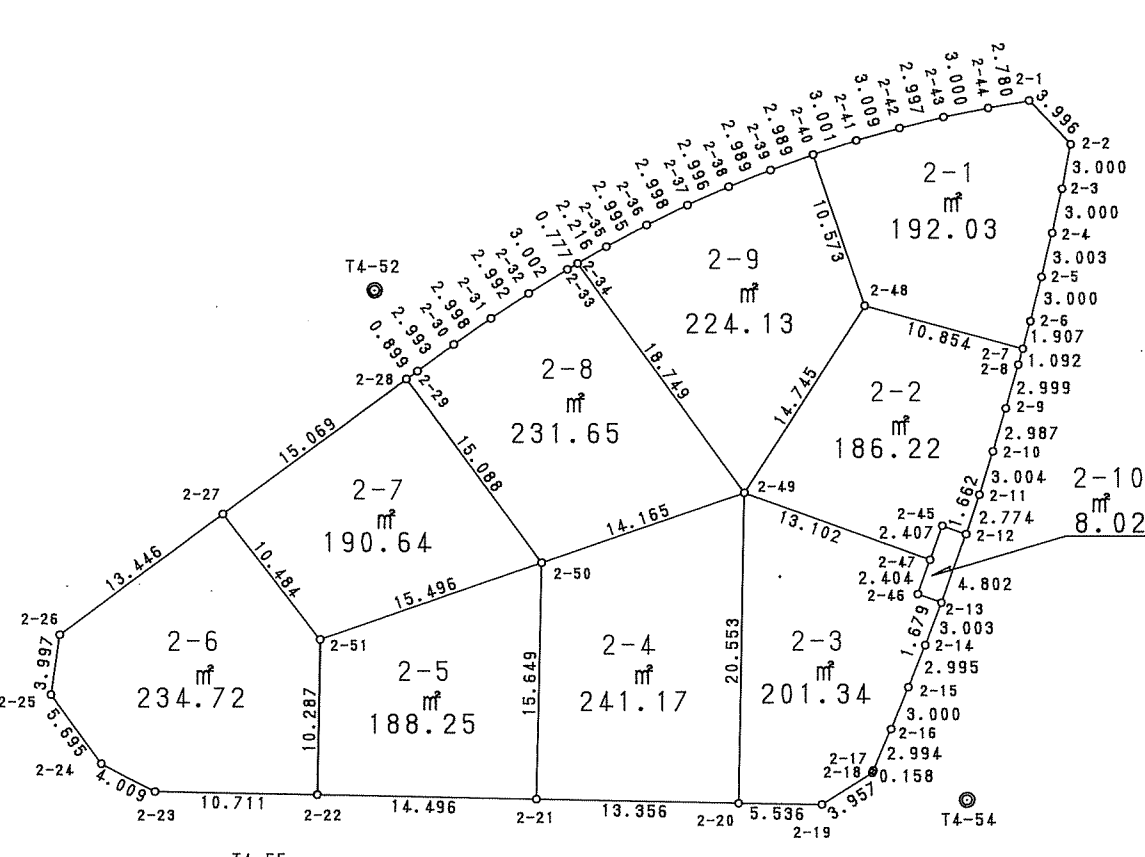


西神南ニュータウン

井吹台西町3丁目(Ⅱ-16工区)確定図

S = 1 : 5 0 0

位置図

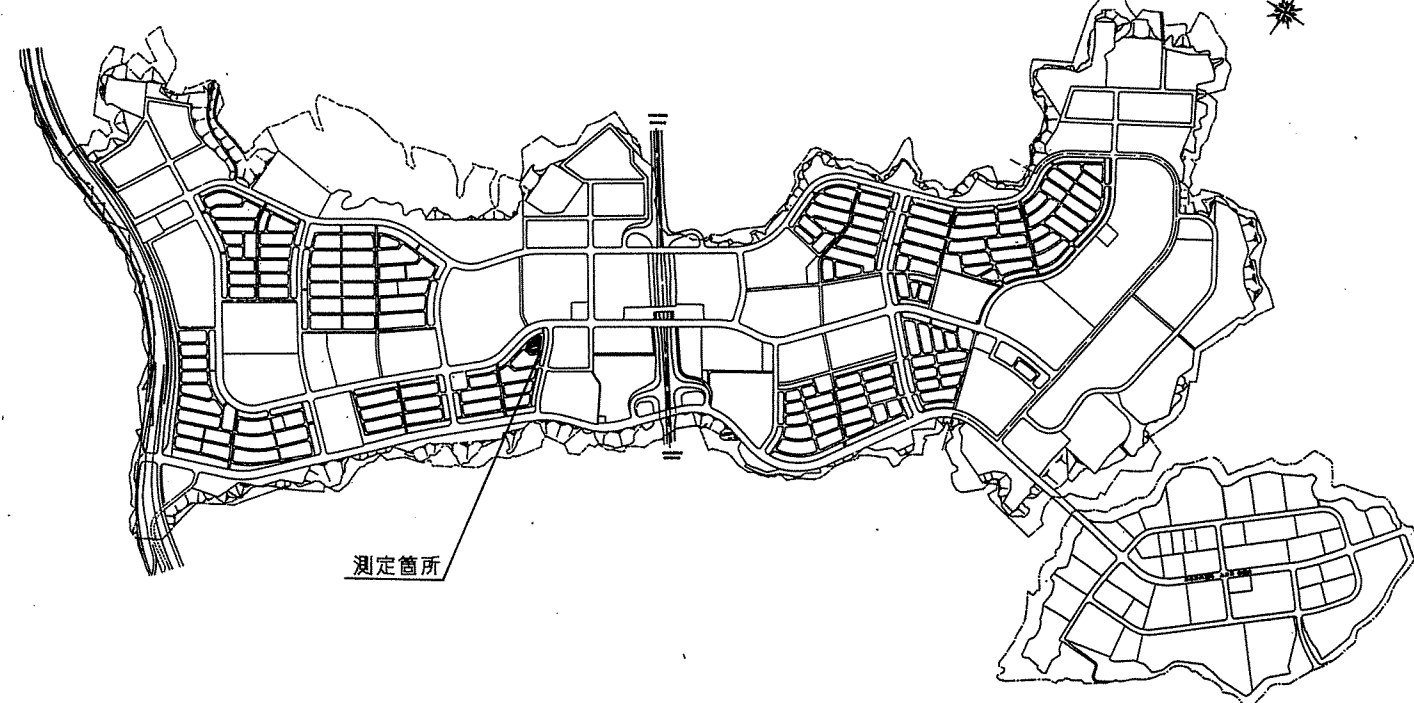

地 番 2-1				
点名	X	Y	辺 長	
2-1	-144720.981	63853.268	2.780	
2-44	-144723.268	63851.687	3.000	
2-43	-144725.775	63850.039	2.997	
2-42	-144728.344	63848.496	3.009	
2-41	-144730.973	63847.033	3.001	
2-40	-144733.648	63845.673	10.573	
2-48	-144736.288	63855.173	10.854	
2-7	-144732.890	63864.589	1.907	
2-6	-144731.232	63863.646	3.000	
2-5	-144728.650	63862.118	3.003	
2-4	-144726.090	63860.548	3.000	
2-3	-144723.559	63858.938	3.000	
2-2	-144721.070	63857.263	3.996	
倍面積	384.061815			
面積	192.0309075			
地積	192.03 m ²			

地番 2-2				
点名	X	Y	辺長	
2-7	-144732.890	63864.589	10.854	
2-48	-144736.288	63855.173	14.745	
2-49	-144752.702	63858.281	13.102	
2-47	-144747.125	63870.137	2.407	
2-45	-144744.947	63869.113	1.662	
2-12	-144744.243	63870.619	2.774	
2-11	-144741.764	63869.375	3.004	
2-10	-144739.103	63867.980	2.987	
2-9	-144736.470	63866.570	2.999	
2-8	-144733.840	63865.128	1.092	
倍面積	372.457603			
面積	186.2288015			
地積	186.22 m ²			

地 番 2-3				
点名	X	Y	辺 長	
2-47	-144747.125	63870.137	13.102	
2-49	-144752.702	63858.281	20.553	
2-20	-144767.497	63872.547	5.536	
2-19	-144763.649	63876.527	3.957	
2-18	-144759.784	63877.377	0.158	
2-17	-144759.637	63877.320	2.994	
2-16	-144756.857	63876.208	3.000	
2-15	-144754.085	63875.062	2.995	
2-14	-144751.329	63873.889	3.003	
2-13	-144748.584	63872.672	1.679	
2-46	-144749.303	63871.155	2.404	
倍面積	402.698269			
面積	201.3491345			
地積	201.34 m ²			

地番		2-4		
点名	X	Y	辺長	
2-49	-144752.702	63858.281	14.165	
2-50	-144765.442	63852.090	15.649	
2-21	-144776.746	63862.912	13.356	
2-20	-144767.497	63872.547	20.553	
倍面積		482.351403		
面積		241.1757015		
地積		241.17 m ²		

地番		2-5	
点名	X	Y	辺長
2-50	-144765.442	63852.090	15.496
2-51	-144779.379	63845.316	10.287
2-22	-144786.785	63852.455	14.496
2-21	-144776.746	63862.912	15.649
倍面積		376.512473	
面積		188.2562365	
地積		188.25 m ²	

地番 2-6			
点名	X	Y	辺長
2-27	-144778.055	63834.916	13.446
2-26	-144791.349	63832.901	3.997
2-25	-144794.563	63835.278	5.695
2-24	-144795.423	63840.908	4.009
2-23	-144794.201	63844.726	10.711
2-22	-144786.785	63852.455	10.287
2-51	-144779.379	63845.316	10.484
倍面積	469.451774		
面積	234.7258870		
地積	234.72 m ²		

地番		2-7		
点名	X	Y	辺長	
2-28	-144763.156	63837.176	15.069	
2-27	-144778.055	63834.916	10.484	
2-51	-144779.379	63845.316	15.496	
2-50	-144765.442	63852.090	15.088	
倍面積		381.283622		
面積		190.6418110		
地積		190.64 m ²		

地 番		2-8	
点 名	X	Y	辺 長
2-34	-144749.750	63839.766	0.777
2-33	-144750.501	63839.568	3.002
2-32	-144753.425	63838.889	2.992
2-31	-144756.357	63838.291	2.998
2-30	-144759.311	63837.778	2.993
2-29	-144762.268	63837.314	0.899
2-28	-144763.156	63837.176	15.088
2-50	-144765.442	63852.090	14.165
2-49	-144752.702	63858.281	18.749
倍面積	463.317356		
面積	231.6586780		
地 積	231.65 m ²		

地番		2-9	
点名	X	Y	辺長
2-40	-144733.648	63845.673	2.989
2-39	-144736.357	63844.410	2.989
2-38	-144739.101	63843.226	2.996
2-37	-144741.899	63842.154	2.998
2-36	-144744.737	63841.188	2.995
2-35	-144747.608	63840.395	2.216
2-34	-144749.750	63839.766	18.749
2-49	-144752.702	63858.281	14.745
2-48	-144738.288	63855.173	10.573
倍面積	448.261910		
面積	224.1309550		
地積	224.13 m ²		

地番 2-10			
点名	X	Y	辺長
2-12	-144744.243	63870.619	1.662
2-45	-144744.947	63869.113	2.407
2-47	-144747.125	63870.137	2.404
2-46	-144749.303	63871.155	1.679
2-13	-144748.584	63872.672	4.802
倍面積	16.046040		
面積	8.0230200		
地積	8.02 m ²		

取扱注意
この図面は、あくまで参考資料として取り扱ってください。
なお、測地系については、図面内に「世界測地系」の記載がないものは、「日本測地系」に拠っています。

神戸市開発局工務課		
図名	確定測量図	番
縮尺	1/500	号
作製年月日	平成 8 年 1 月	
担当測量士	歌丸 明 H4-1004	
株式会社	近畿シビルコンサルタント	