

取扱注意




この図面は、あくまで参考資料として取り扱ってください。
なお、測地系については、図面内に「世界測地系」の記載がないものは、「日本測地系」に拠っています。

西神南ニュータウン

井吹台西町3丁目(Ⅱ-16工区)確定図

S = 1 : 500

位置図

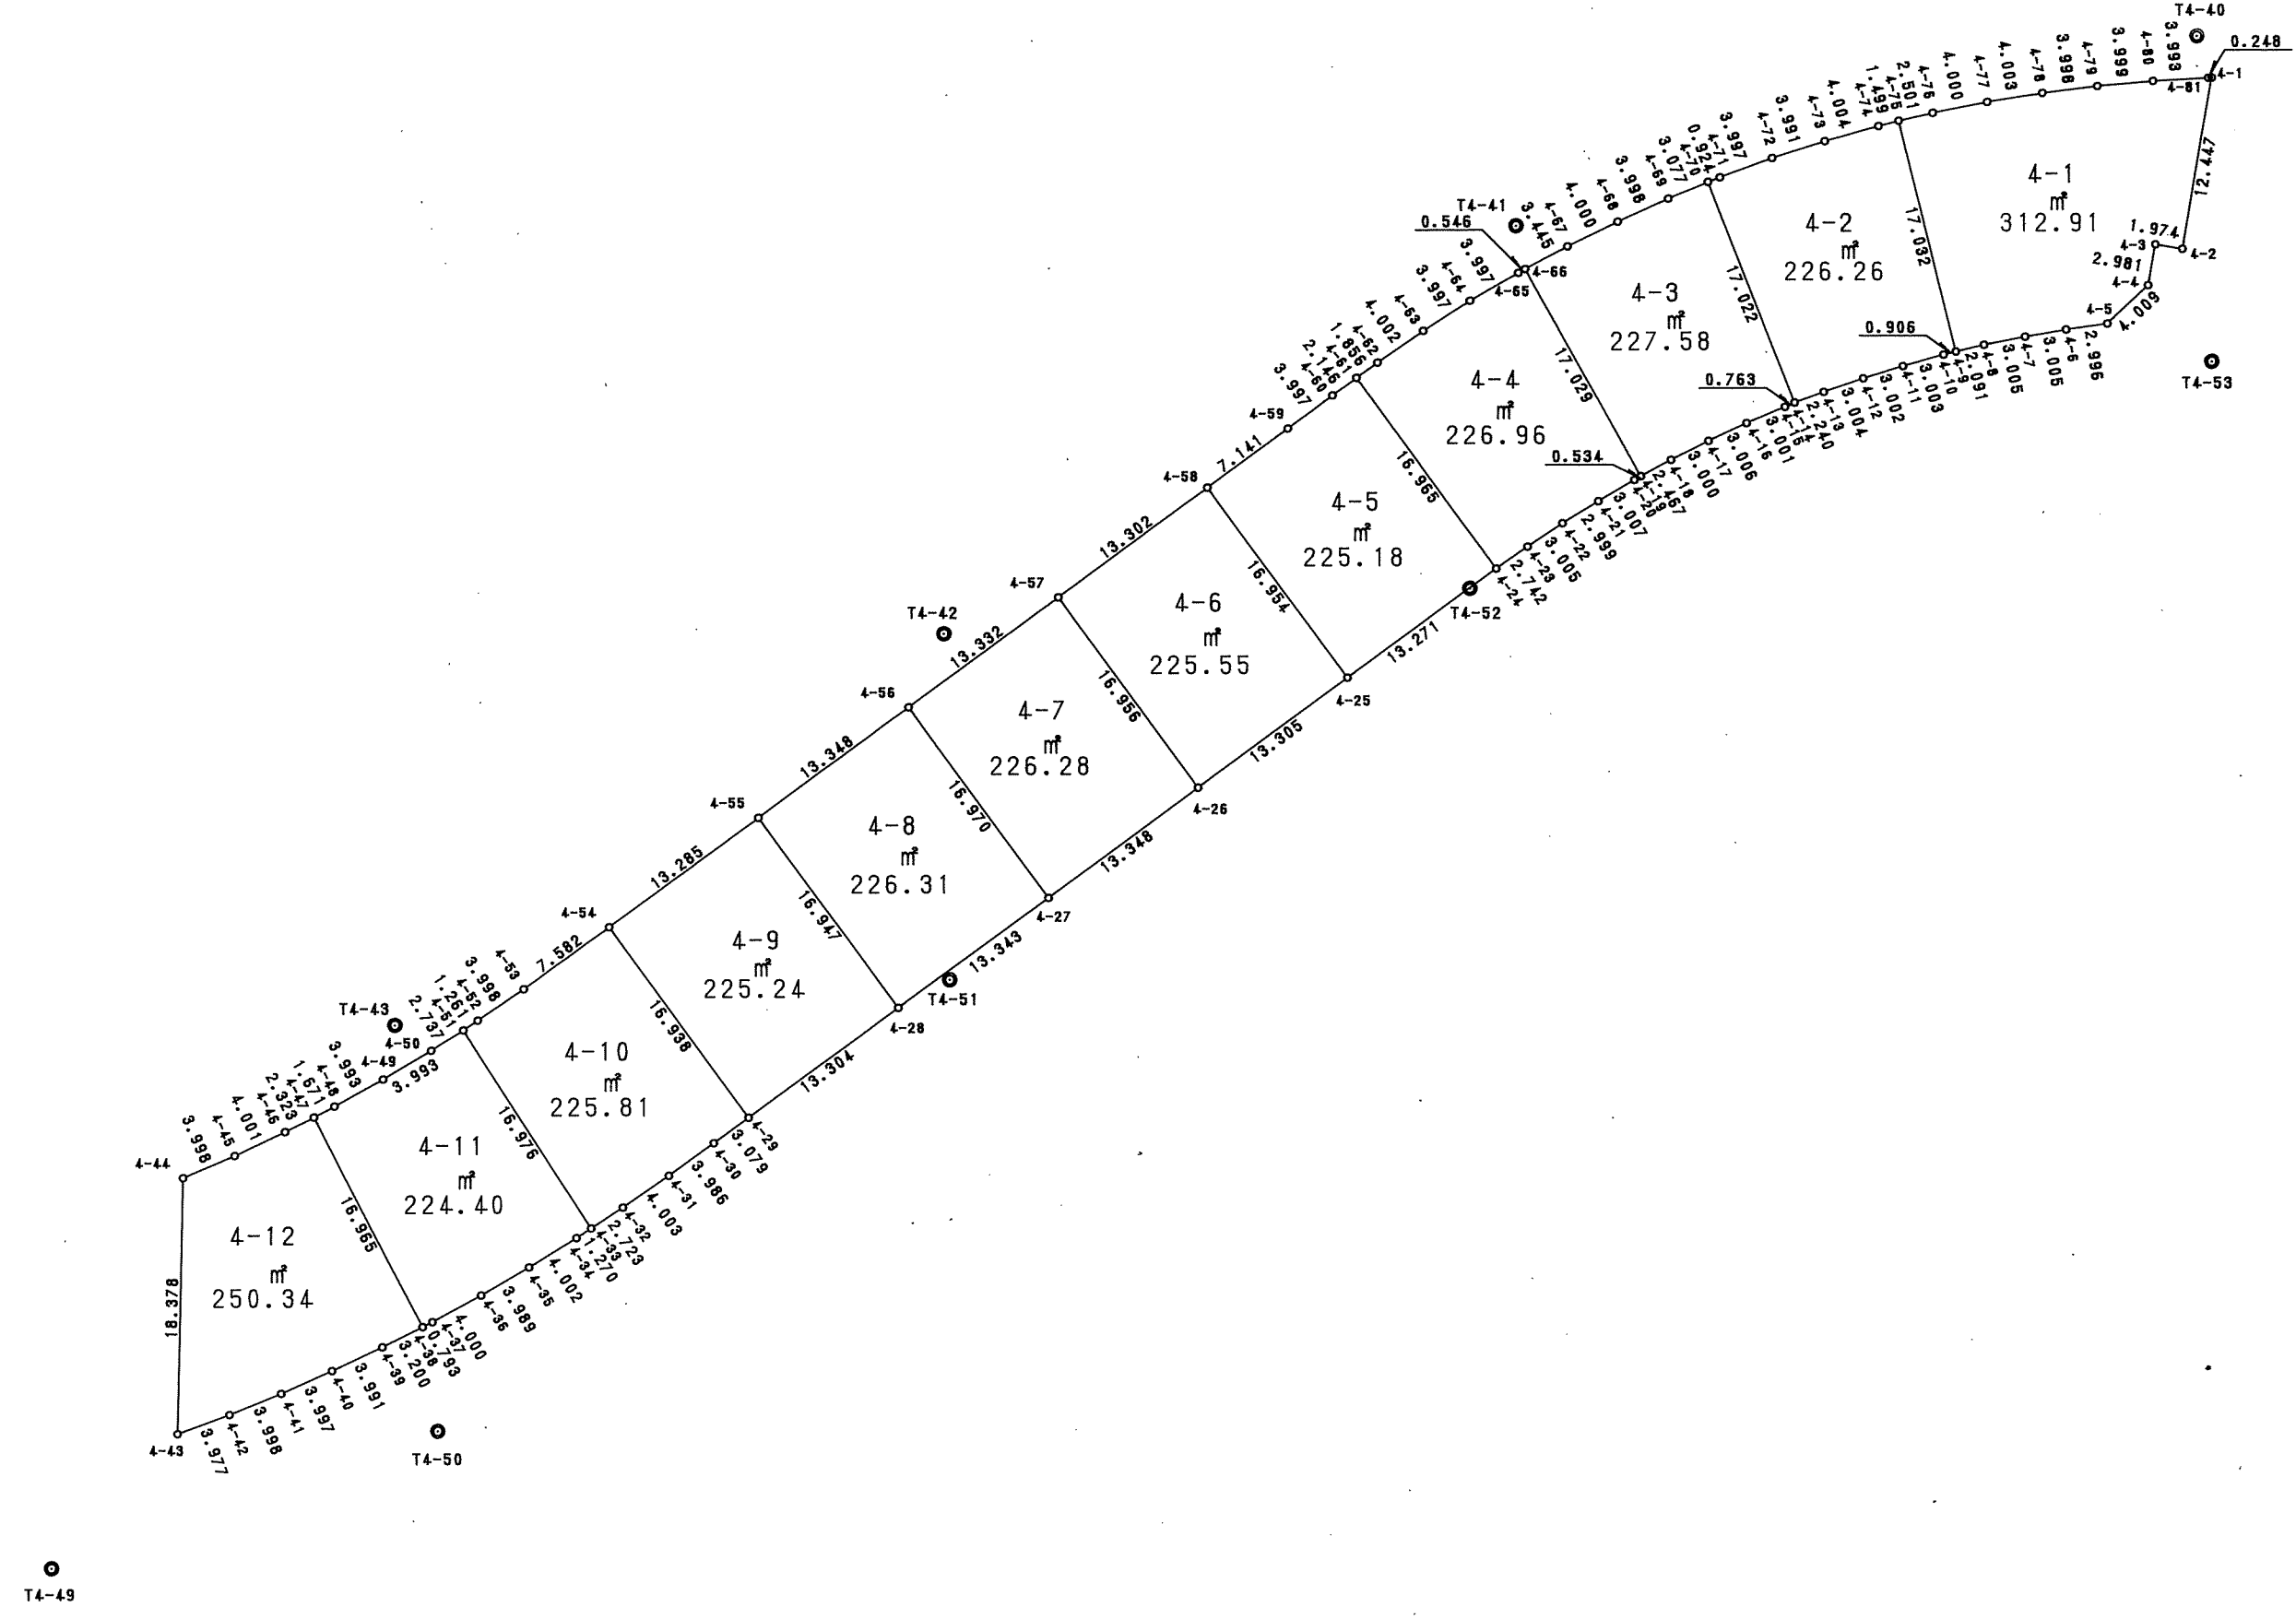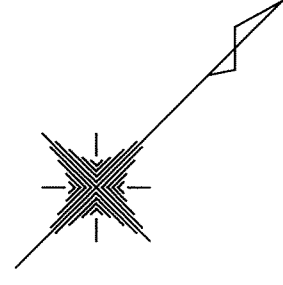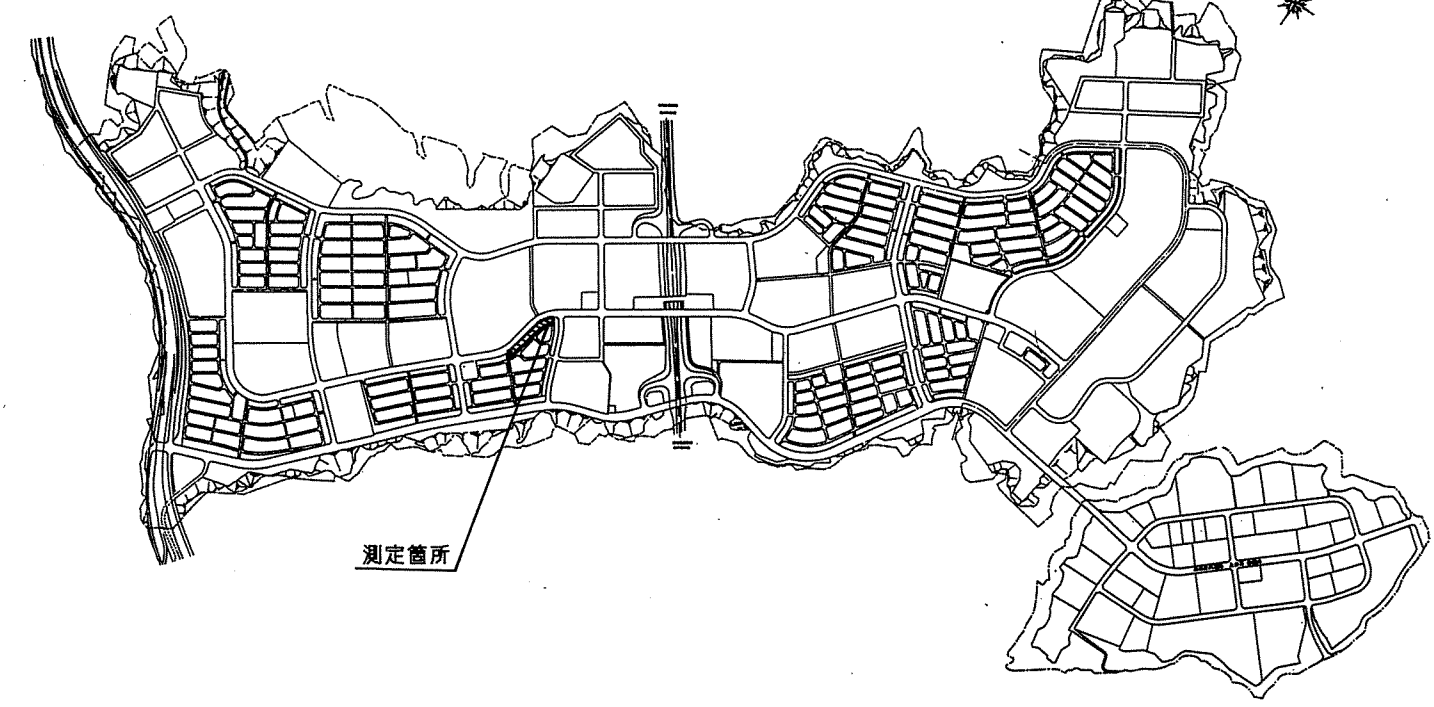

地番 4-1				
点名	X	Y	辺長	
4-1	-144696.931	63843.322	0.248	
4-81	-144697.112	63843.153	3.993	
4-80	-144700.095	63840.499	3.999	
4-79	-144703.162	63837.932	3.998	
4-78	-144706.326	63835.488	4.003	
4-77	-144709.573	63833.147	4.000	
4-76	-144712.908	63830.939	2.501	
4-75	-144715.028	63829.613	17.032	
4-9	-144723.828	63844.196	2.091	
4-8	-144722.044	63845.287	3.005	
4-7	-144719.548	63846.961	3.005	
4-6	-144717.091	63848.691	2.996	
4-5	-144714.693	63850.487	4.009	
4-4	-144710.685	63850.591	2.981	
4-3	-144708.243	63848.882	1.974	
4-2	-144707.104	63850.494	12.447	
倍面積			625.838867	
面積			312.9194335	
地積			312.91	㎡

地番 4-9				
点名	X	Y	辺長	
4-70	-144727.821	63822.990	3.077	
4-69	-144730.664	63821.812	3.998	
4-68	-144734.409	63820.413	4.000	
4-67	-144738.196	63819.124	3.445	
4-66	-144741.493	63818.125	17.029	
4-19	-144746.136	63834.509	2.467	
4-18	-144743.770	63835.209	3.000	
4-17	-144740.920	63836.146	3.006	
4-16	-144738.094	63837.172	3.001	
4-15	-144735.315	63838.304	0.763	
4-14	-144734.611	63838.599	17.022	
倍面積			455.167087	
面積			227.5835435	
地積			227.58	㎡

地番 4-5				
点名	X	Y	辺長	
4-61	-144755.561	63815.108	2.146	
4-60	-144757.682	63814.782	3.997	
4-59	-144761.634	63814.183	7.141	
4-58	-144768.693	63813.107	16.954	
4-25	-144771.249	63829.867	13.271	
4-24	-144758.131	63831.877	16.965	
倍面積			450.361218	
面積			225.1806090	
地積			225.18	㎡

地番 4-8				
点名	X	Y	辺長	
4-56	-144795.022	63809.091	13.348	
4-55	-144808.219	63807.088	16.947	
4-28	-144810.788	63823.839	13.343	
4-27	-144797.600	63825.864	16.970	
倍面積			452.631428	
面積			226.3157140	
地積			226.31	㎡

地番 4-11				
点名	X	Y	辺長	
4-51	-144834.004	63802.901	2.737	
4-50	-144836.675	63802.303	3.993	
4-49	-144840.549	63801.336	3.993	
4-48	-144844.388	63800.237	1.671	
4-47	-144845.985	63799.744	16.965	
4-38	-144851.114	63815.915	0.793	
4-37	-144850.359	63816.156	4.000	
4-36	-144846.523	63817.290	3.989	
4-35	-144842.667	63818.313	4.002	
4-34	-144838.773	63819.235	1.270	
4-33	-144837.532	63819.506	16.976	
倍面積			448.818233	
面積			224.4091165	
地積			224.40	㎡

地番 4-9				
点名	X	Y	辺長	
4-55	-144808.219	63807.088	13.285	
4-54	-144821.354	63805.094	16.938	
4-29	-144823.940	63821.833	13.304	
4-28	-144810.788	63823.839	16.947	
倍面積			450.485815	
面積			225.2429075	
地積			225.24	㎡

地番 4-12				
点名	X	Y	辺長	
4-47	-144845.985	63799.744	2.323	
4-46	-144848.193	63799.021	4.001	
4-45	-144851.968	63797.694	3.998	
4-44	-144855.684	63796.219	18.378	
4-43	-144868.948	63808.940	3.977	
4-42	-144865.330	63810.591	3.998	
4-41	-144861.641	63812.132	3.997	
4-40	-144857.910	63813.565	3.991	
4-39	-144854.154	63814.915	3.200	
4-38	-144851.114	63815.915	16.965	
倍面積			500.690974	
面積			250.3454870	
地積			250.34	㎡

地番 4-10				
点名	X	Y	辺長	
4-54	-144821.354	63805.094	7.582	
4-53	-144828.843	63803.912	3.998	
4-52	-144832.769	63803.157	1.261	
4-51	-144834.004	63802.901	16.976	
4-33	-144837.532	63819.506	2.723	
4-32	-144834.863	63820.048	4.003	
4-31	-144830.922	63820.751	3.986	
4-30	-144826.984	63821.368	3.079	
4-29	-144823.940	63821.833	16.938	
倍面積			451.627819	
面積			225.8139095	
地積			225.81	㎡

地番 4-7				
点名	X	Y	辺長	
4-57	-144781.843	63811.105	13.332	
4-56	-144795.022	63809.091	16.970	
4-27	-144797.600	63825.864	13.348	
4-26	-144784.403	63827.867	16.956	
倍面積			452.579259	
面積			226.2896265	
地積			226.28	㎡

地番 4-4				
点名	X	Y	辺長	
4-66	-144741.493	63818.125	0.546	
4-65	-144742.017	63817.973	3.997	
4-64	-144745.885	63816.965	3.997	
4-63	-144749.791	63816.118	4.002	
4-62	-144753.729	63815.407	1.856	
4-61	-144755.561	63815.108	16.965	
4-24	-144758.131	63831.877	2.742	
4-23	-144755.430	63832.351	3.005	
4-22	-144752.483	63832.937	2.999	
4-21	-144749.561	63833.611	3.007	
4-20	-144746.651	63834.369	0.534	
4-19	-144746.136	63834.509	17.029	
倍面積			453.932338	
面積			226.9661690	
地積			226.96	㎡

地番 4-2				
点名	X	Y	辺長	
4-75	-144715.028	63829.613	1.499	
4-74	-144716.316	63828.848	4.004	
4-73	-144719.813	63826.895	3.991	
4-72	-144723.354	63825.055	3.997	
4-71	-144726.976	63823.364	0.924	
4-70	-144727.821	63822.990	17.022	
4-14	-144734.611	63838.599	2.240	
4-13	-144732.573	63839.529	3.004	
4-12	-144729.877	63840.855	3.002	
4-11	-144727.223	63842.259	3.003	
4-10	-144724.600	63843.722	0.906	
4-9	-144723.828	63844.196	17.032	
倍面積			452.536266	
面積			226.2681330	
地積			226.26	㎡

神戸市開発局工務課		
図名	確定測量図	番
縮尺	1/500	号
作製年月日	平成 8 年 1 月	
担当測量士	歌丸 明 H4-1004	
株式会社 近畿シビルコンサルタント		