

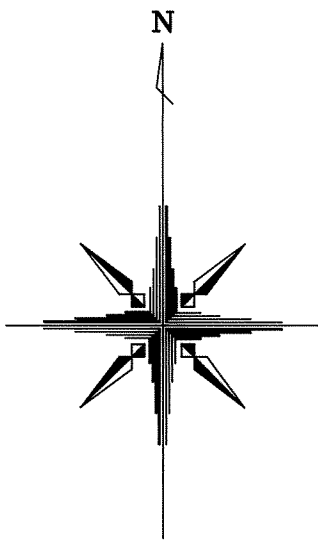


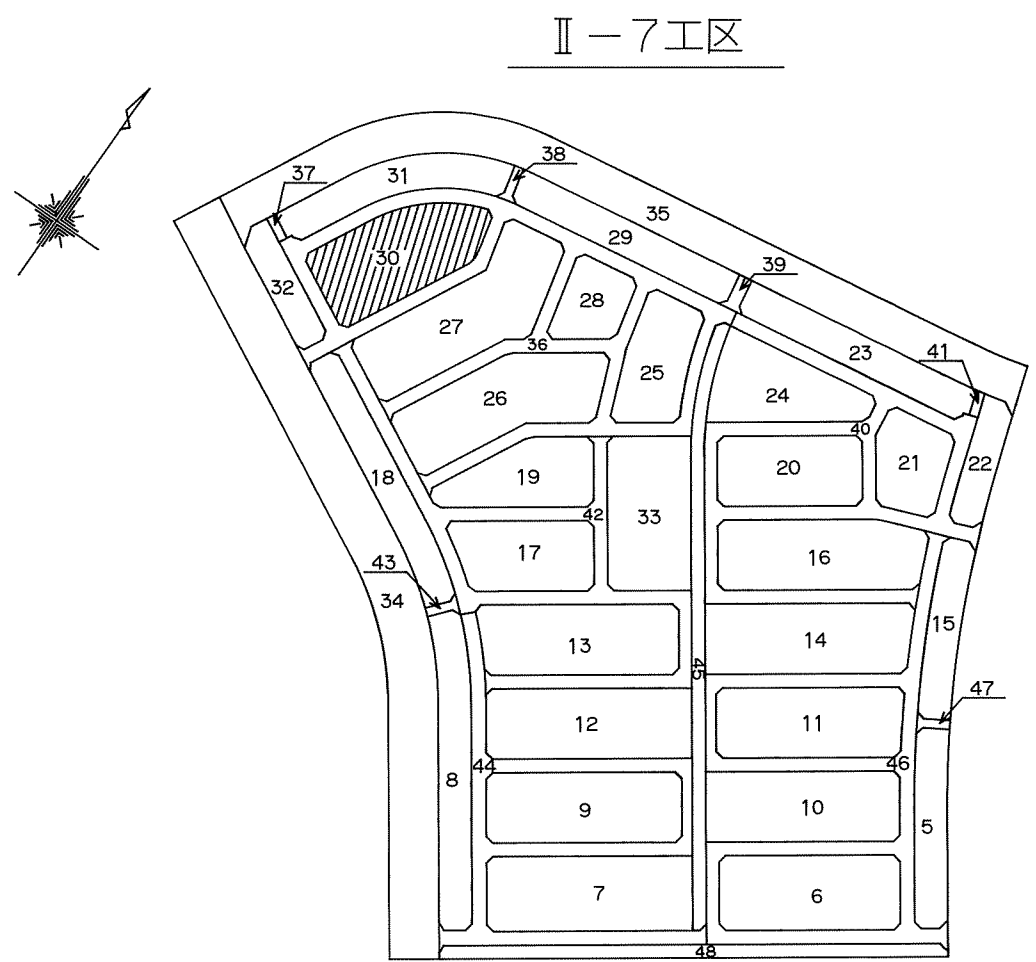

西神住宅第2団地
井吹台西町5丁目（Ⅱ-7工区）確定図

S=1:500

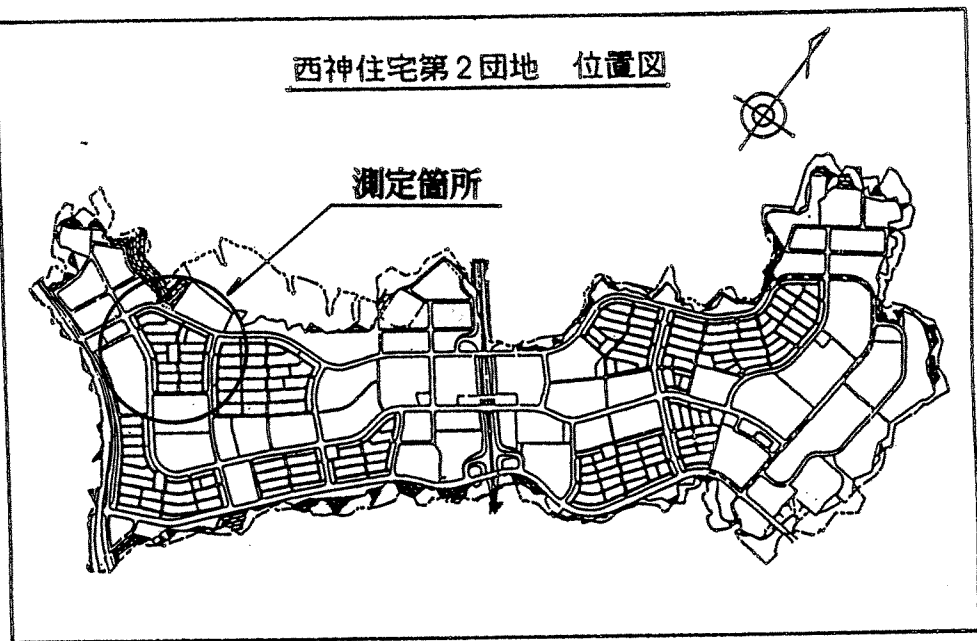

地番		30-1		地目	
所有者 NO.	X	Y	辺長		
30-9	-144923.028	62844.128	13.11	10	
30-10	-144910.274	62841.095	4.001	10	
30-11	-144908.280	62837.626	2.997	10	
30-12	-144909.292	62834.805	2.599	10	
30-13	-144910.250	62832.389	3.000	10	
30-14	-144911.492	62829.658	2.999	10	
30-15	-144912.831	62826.974	3.000	10	
30-16	-144914.289	62824.352	2.993	10	
30-17	-144915.846	62821.796	0.851	10	
30-18	-144916.323	62821.091	13.123	10	
30-49	-144926.578	62829.280	15.266	10	
面積	265.1200610				
地積	265.12				

地番		30-2		地目	
所有者 NO.	X	Y	辺長		
30-6	-144942.434	62839.407	11.802		
30-7	-144931.945	62844.816	3.996		
30-8	-144927.980	62845.310	5.091		
30-9	-144923.028	62844.128	15.266		
30-49	-144926.578	62829.280	9.527		
30-48	-144934.341	62823.758	17.618		
面積 地積			250.0674370		
			250.06		

地番 所有者 NO.	30-3	地目	
	X	Y	辺長
30-5	-144953.544	62833.685	12.497
30-6	-144942.434	62839.407	17.618
30-48	-144934.341	62823.758	2.942
30-47	-144936.760	62822.084	9.606
30-46	-144945.294	62817.674	18.012
面積	224.6740725		
地積	224.67		

地番 所有者 NO.	30-4	地目		
	X	Y	辺長	
30-4	-144964.649	62827.964	12.492	
30-5	-144953.544	62833.685	18.012	
30-46	-144945.294	62817.674	2.174	
30-45	-144947.229	62816.684	10.321	
30-44	-144956.407	62811.963	17.999	
面積 地積			224.9203325	
			224.92	

地番		30-5		地目	
所有者					
NO.	X	Y	辺長		
30-3	-144975.763	62822.231	12.506		
30-4	-144964.649	62827.964	17.999		
30-44	-144956.407	62811.963	1.387		
30-43	-144957.636	62811.320	11.118		
30-42	-144967.518	62806.226	18.004		
面積	225.1566100				
地積	225.15				

地番		30-6		地目	
所有者 NO.	X	Y	辺長		
30-1	-144987.526	62812.999	3.994		
30-2	-144986.297	62816.799	11.852		
30-3	-144975.763	62822.231	18.004		
30-42	-144967.518	62806.226	0.775		
30-41	-144968.209	62805.874	12.250		
30-39	-144979.101	62800.267	2.222		
30-38	-144980.116	62802.244	1.663		
30-37	-144981.611	62801.516	12.917		
面積			256.5583825		
地積			256.55		

地番 所有者 NO.		30-7			地目	
		X	Y	辺長		
30-33		-144959.502	62788.980	11.084		
30-34		-144969.358	62783.909	4.006		
30-35		-144973.170	62785.139	13.902		
30-36		-144979.538	62797.497	1.654		
30-40		-144978.060	62798.239	2.280		
30-39		-144979.101	62800.267	12.250		
30-41		-144968.209	62805.874	19.006		
面積						256.5518020
地積						256.55

地番		30-8		地目	
所有者					
NO.		X		Y	
30-32		-144948.927		62794.434	
30-33		-144959.502		62788.980	
30-41		-144968.209		62805.874	
30-42		-144967.518		62806.226	
30-43		-144957.636		62811.320	
面積		226.0327150			
地積		226.03			

地番		30-9		地目	
所有者 NO.	X	Y	辺長		
30-29	-144937.985	62800.274	2.861		
30-30	-144940.457	62798.834	2.006		
30-31	-144942.226	62797.888	7.539		
30-32	-144948.927	62794.434	19.000		
30-43	-144957.636	62811.320	1.387		
30-44	-144956.407	62811.963	10.321		
30-45	-144947.229	62816.684	18.835		
面積			228.8196115		
地積			228.81		

地番		30-10		地目	
所有者 NO.	X	Y	辺長		
30-24	-144926.993	62808.562	2.642		
30-25	-144928.962	62806.801	2.996		
30-26	-144931.284	62804.908	3.003		
30-27	-144933.685	62803.104	2.002		
30-28	-144935.331	62801.965	3.147		
30-29	-144937.985	62800.274	18.835		
30-45	-144947.229	62816.684	2.174		
30-46	-144945.294	62817.674	9.606		
30-47	-144936.760	62822.084	16.680		
面積 地積			228.6882475		
			228.68		

地番 所有者		30-11		地目	
NO.	X	Y	辺長		
30-18	-144916.323	62821.091	2.155		
30-19	-144917.544	62819.315	2.987		
30-20	-144919.319	62816.912	3.003		
30-21	-144921.217	62814.585	2.999		
30-22	-144923.201	62812.336	3.000		
30-23	-144925.296	62810.188	2.350		
30-24	-144926.993	62808.562	16.680		
30-47	-144936.760	62822.084	2.942		
30-48	-144934.341	62823.758	9.527		
30-49	-144926.578	62829.280	13.123		
面積		217.0115820			
地積		217.01			

地番		30-12		地目	
所有者 NO.	X	Y	辺長		
30-36	-144979.538	62797.497	4.522		
30-37	-144981.611	62801.516	1.663		
30-38	-144980.116	62802.244	2.222		
30-39	-144979.101	62800.267	2.280		
30-40	-144978.060	62798.239	1.654		
面積			7.4814270		
地積			7.48		

神戸市港湾整備局新都市整備本部工務課			
図名	確定測量図	番	
縮尺	1:500	号	
作製年月日	平成11年 3月		
担当測量士	松本 和史 第H.9-3181号		
株式会社 武 仲			

取扱注意
この図面は、あくまで参考資料として取り扱ってください。
なお、測地系については、図面内に「世界測地系」の記載がないものは、「日本測地系」に拠っています。