
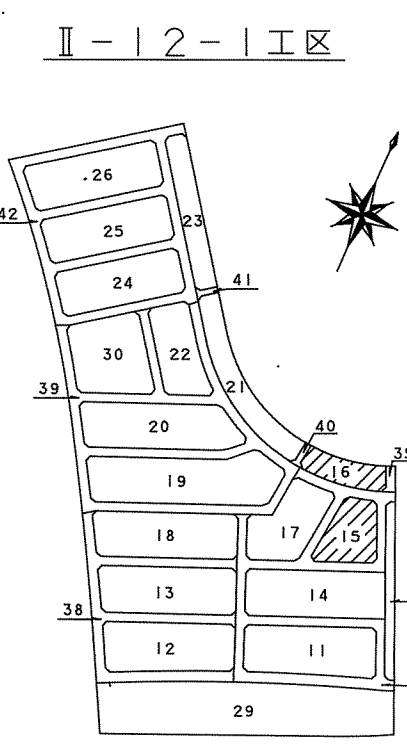
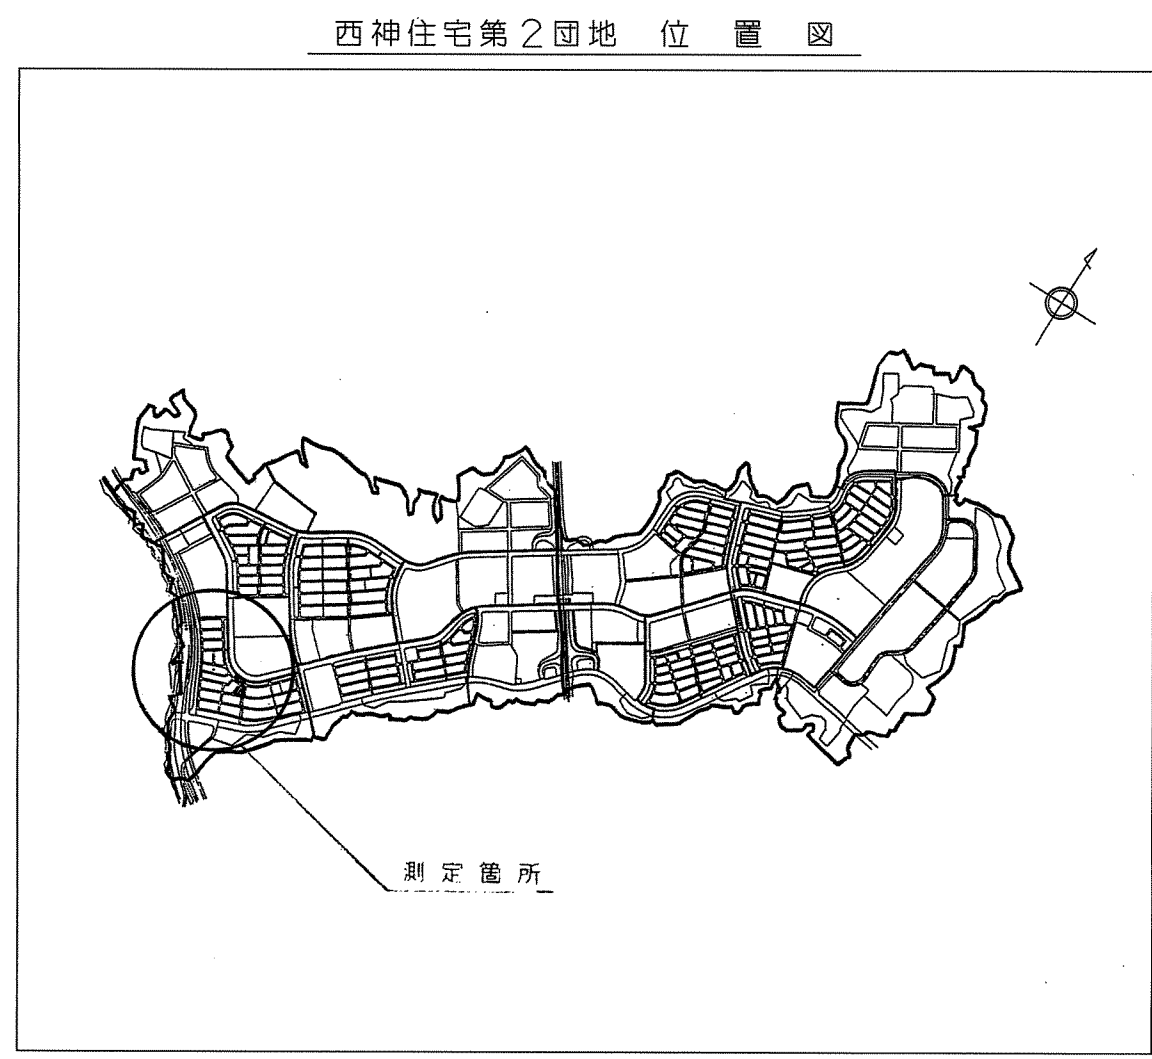
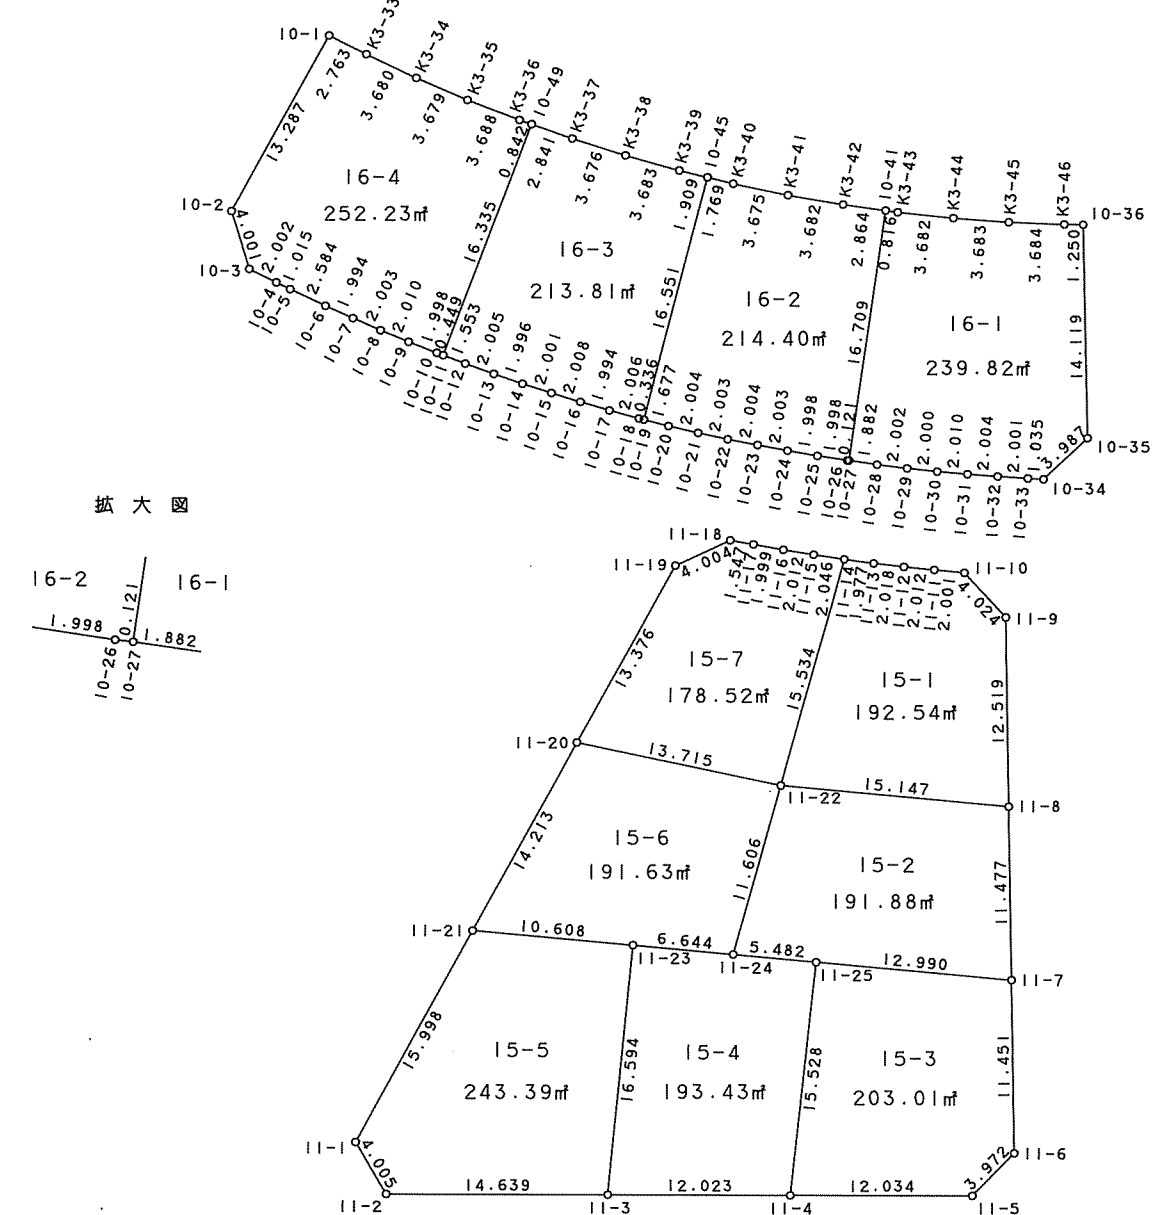


取扱注意
この図面は、あくまで参考資料として取り扱ってください。
なお、測地系については、図面内に「世界測地系」の記載がないものは、「日本測地系」に拠っています。

西神住宅第2団地
井吹台西町6丁目（Ⅱ-12-1工区）確定図 S=1:500

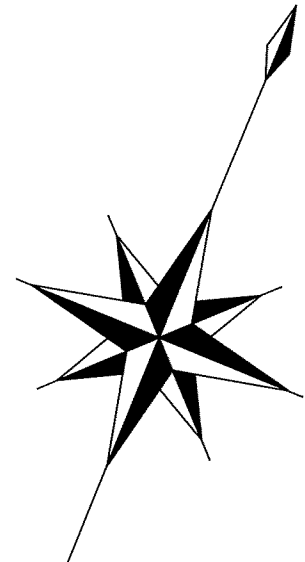

地番 Ⅱ5-1				
点名	X座標	Y座標	辺長	
Ⅱ1-14	-145450.818	63244.964	15.534	
Ⅱ1-22	-145466.246	63246.776	15.147	
Ⅱ1-8	-145461.808	63261.258	12.519	
Ⅱ1-9	-145450.304	63256.321	4.024	
Ⅱ1-10	-145448.623	63252.665	2.001	
Ⅱ1-11	-145449.204	63250.750	2.012	
Ⅱ1-12	-145449.773	63248.820	2.018	
Ⅱ1-13	-145450.321	63246.878	1.977	
面積	192.5485155			
地積	192.54 m ²			

地番 Ⅱ5-2				
点名	X座標	Y座標	辺長	
Ⅱ1-22	-145466.246	63246.776	11.606	
Ⅱ1-24	-145477.773	63248.127	5.482	
Ⅱ1-25	-145476.168	63253.369	12.990	
Ⅱ1-7	-145472.354	63265.786	11.477	
Ⅱ1-8	-145461.808	63261.258	15.147	
面積	191.8812505			
地積	191.88 m ²			

地番 Ⅱ5-3				
点名	X座標	Y座標	辺長	
Ⅱ1-25	-145476.168	63253.369	15.528	
Ⅱ1-4	-145491.091	63257.660	12.034	
Ⅱ1-5	-145486.348	63268.804	3.972	
Ⅱ1-6	-145482.873	63270.311	11.451	
Ⅱ1-7	-145472.354	63265.786	12.990	
面積	203.0174915			
地積	203.01 m ²			

地番 Ⅱ5-4				
点名	X座標	Y座標	辺長	
Ⅱ1-23	-145479.721	63241.775	16.594	
Ⅱ1-3	-145495.621	63246.523	12.023	
Ⅱ1-4	-145491.091	63257.660	15.528	
Ⅱ1-25	-145476.168	63253.369	5.482	
Ⅱ1-24	-145477.773	63248.127	6.644	
面積	193.4331905			
地積	193.43 m ²			

地番 Ⅱ5-5				
点名	X座標	Y座標	辺長	
Ⅱ1-21	-145482.836	63231.635	15.998	
Ⅱ1-1	-145498.725	63229.772	4.005	
Ⅱ1-2	-145501.142	63232.965	14.639	
Ⅱ1-3	-145495.621	63246.523	16.594	
Ⅱ1-23	-145479.721	63241.775	10.608	
面積	243.3940730			
地積	243.39 m ²			

地番 Ⅱ5-6				
点名	X座標	Y座標	辺長	
Ⅱ1-20	-145468.719	63233.286	14.213	
Ⅱ1-21	-145482.836	63231.635	10.608	
Ⅱ1-23	-145479.721	63241.775	6.644	
Ⅱ1-24	-145477.773	63248.127	11.606	
Ⅱ1-22	-145466.246	63246.776	13.715	
面積	191.6325220			
地積	191.63 m ²			

地番 Ⅱ5-7				
点名	X座標	Y座標	辺長	
Ⅱ1-14	-145450.818	63244.964	2.046	
Ⅱ1-15	-145451.298	63242.975	2.012	
Ⅱ1-16	-145451.752	63241.015	1.999	
Ⅱ1-17	-145452.175	63239.061	1.547	
Ⅱ1-18	-145452.493	63237.547	4.004	
Ⅱ1-19	-145455.432	63234.828	13.376	
Ⅱ1-20	-145468.719	63233.286	13.715	
Ⅱ1-22	-145466.246	63246.776	15.534	
面積	178.5207655			
地積	178.52 m ²			

地番 Ⅱ6-1				
点名	X座標	Y座標	辺長	
Ⅱ0-27	-145444.659	63242.786	1.882	
Ⅱ0-28	-145444.199	63244.611	2.002	
Ⅱ0-29	-145443.672	63246.542	2.000	
Ⅱ0-30	-145443.111	63248.462	2.010	
Ⅱ0-31	-145442.516	63250.382	2.004	
Ⅱ0-32	-145441.890	63252.286	2.001	
Ⅱ0-33	-145441.256	63254.184	1.035	
Ⅱ0-34	-145440.911	63255.160	3.987	
Ⅱ0-35	-145437.289	63256.827	14.119	
Ⅱ0-36	-145434.357	63251.207	1.250	
K3-46	-145424.796	63250.044	3.684	
K3-45	-145426.060	63246.584	3.683	
K3-44	-145427.207	63243.084	3.682	
K3-43	-145428.239	63239.550	0.816	
Ⅱ0-41	-145428.442	63238.760	16.709	
面積	239.8254440			
地積	239.82 m ²			

地番 Ⅱ6-2				
点名	X座標	Y座標	辺長	
Ⅱ0-19	-145447.293	63229.239	1.677	
Ⅱ0-20	-145447.061	63230.900	2.004	
Ⅱ0-21	-145446.745	63232.879	2.003	
Ⅱ0-22	-145446.388	63234.850	2.004	
Ⅱ0-23	-145445.996	63236.815	2.003	
Ⅱ0-24	-145445.593	63238.777	1.998	
Ⅱ0-25	-145445.165	63240.729	1.998	
Ⅱ0-26	-145444.692	63242.670	0.121	
Ⅱ0-27	-145444.659	63242.786	16.709	
Ⅱ0-41	-145428.442	63238.760	2.864	
K3-42	-145429.155	63235.986	3.682	
K3-41	-145429.958	63232.393	3.675	
K3-40	-145430.624	63228.779	1.769	
Ⅱ0-45	-145430.890	63227.030	16.551	
面積	214.4006790			
地積	214.40 m ²			

地番 Ⅱ6-3				
点名	X座標	Y座標	辺長	
Ⅱ0-11	-145448.369	63215.388	1.553	
Ⅱ0-12	-145448.334	63216.941	2.005	
Ⅱ0-13	-145448.244	63218.944	1.956	
Ⅱ0-14	-145448.127	63220.937	2.001	
Ⅱ0-15	-145447.971	63222.932	2.008	
Ⅱ0-16	-145447.788	63224.932	1.994	
Ⅱ0-17	-145447.583	63226.915	2.006	
Ⅱ0-18	-145447.344	63228.907	0.336	
Ⅱ0-19	-145447.293	63229.239	16.551	
Ⅱ0-45	-145430.890	63227.030	1.909	
K3-39	-145431.165	63225.141	3.683	
K3-38	-145431.599	63221.484	3.676	
K3-37	-145431.901	63217.820	2.841	
Ⅱ0-49	-145432.039	63214.982	16.335	
面積	213.8125025			
地積	213.81 m ²			

地番 Ⅱ6-4				
点名	X座標	Y座標	辺長	
Ⅱ0-1	-145431.688	63200.346	13.287	
Ⅱ0-2	-145444.886	63198.809	4.001	
Ⅱ0-3	-145447.980	63201.345	2.002	
Ⅱ0-4	-145448.127	63203.342	1.015	
Ⅱ0-5	-145448.194	63204.355	2.584	
Ⅱ0-6	-145448.313	63206.936	1.994	
Ⅱ0-7	-145448.382	63208.929	2.003	
Ⅱ0-8	-145448.424	63210.932	2.010	
Ⅱ0-9	-145448.424	63212.942	1.998	
Ⅱ0-10	-145448.391	63214.940	0.449	
Ⅱ0-11	-145448.369	63215.388	16.335	
Ⅱ0-49	-145432.039	63214.982	0.842	
K3-36	-145432.079	63214.141	3.688	
K3-35	-145432.152	63210.454	3.679	
K3-34	-145432.088	63206.776	3.680	
K3-33	-145431.897	63203.101	2.763	
面積	252.2386935			
地積	252.23 m ²			

神戸市港湾整備局新都市整備本部工務課		
図名	確定測量図	番号
縮尺	1:500	
作成年月日	平成12年3月	
担当測量士	菱田 一 第H10-4368	
神戸測量株式会社		