


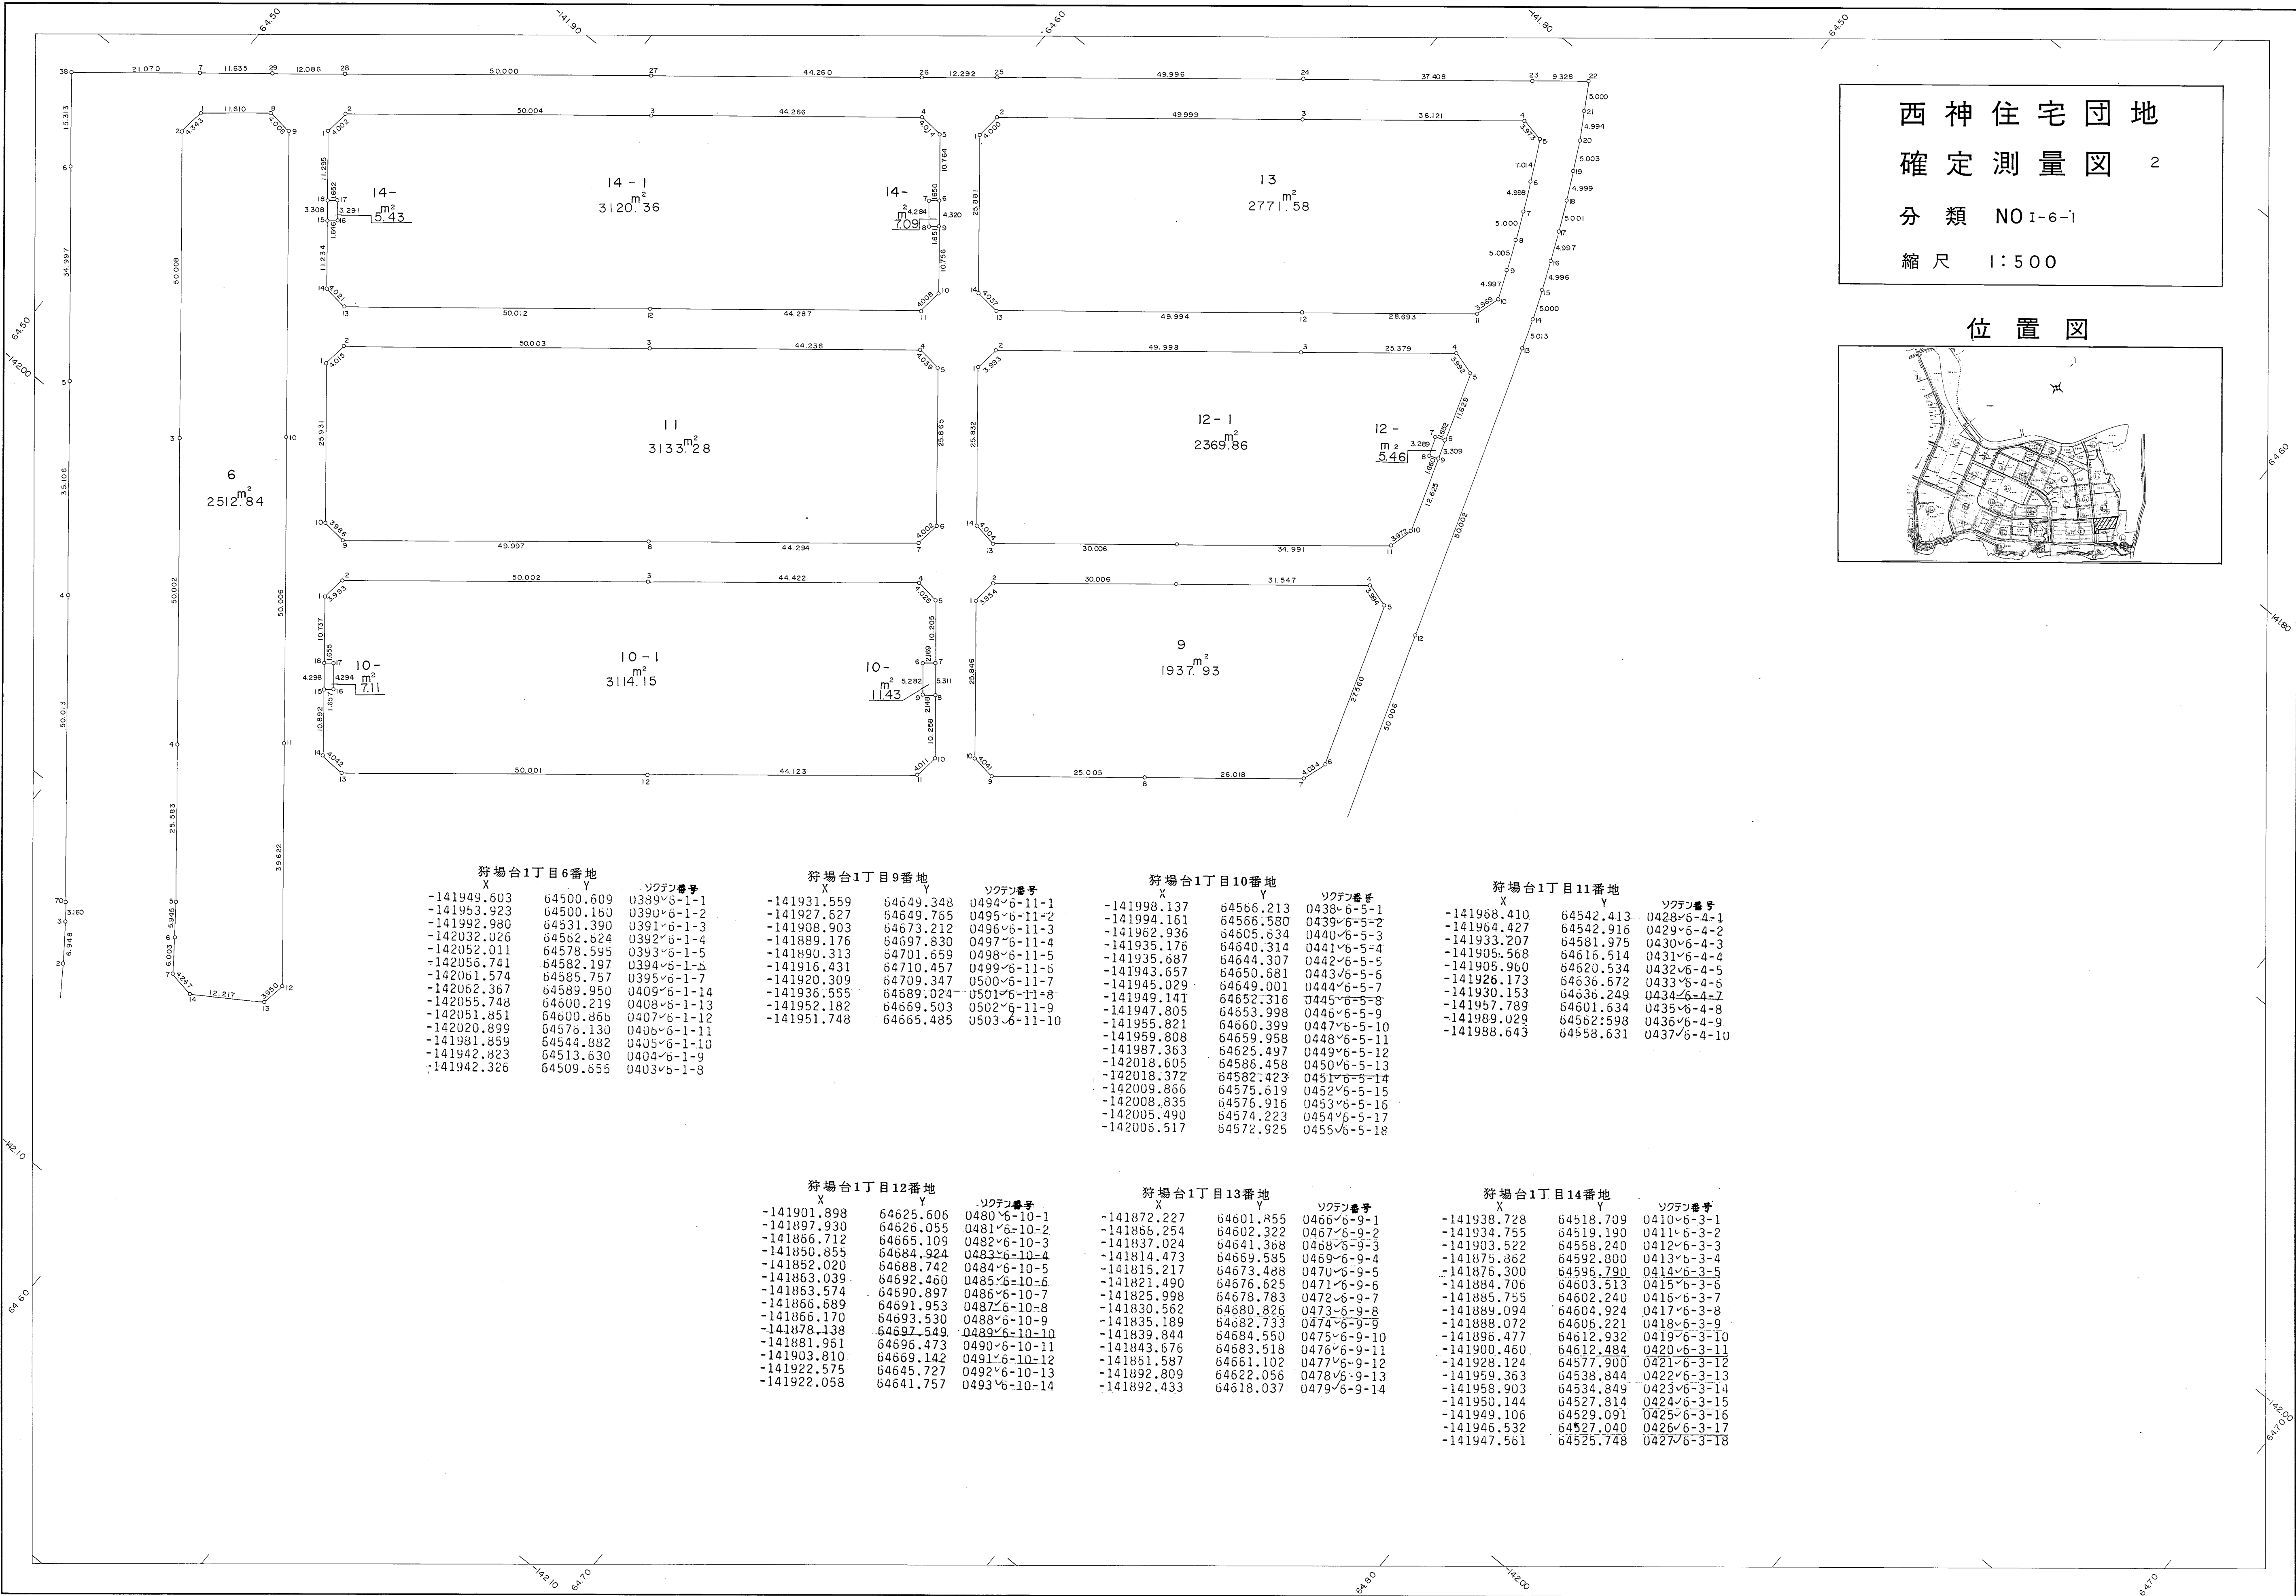


取扱注意  
この図面は、あくまで参考資料として取り扱ってください。  
なお、測地系については、図面内に「世界測地系」の記載がないものは、「日本測地系」に拠っています。

西神住宅団地  
確定測量図 2

分類 NO I-6-i  
縮尺 1:500

位置図

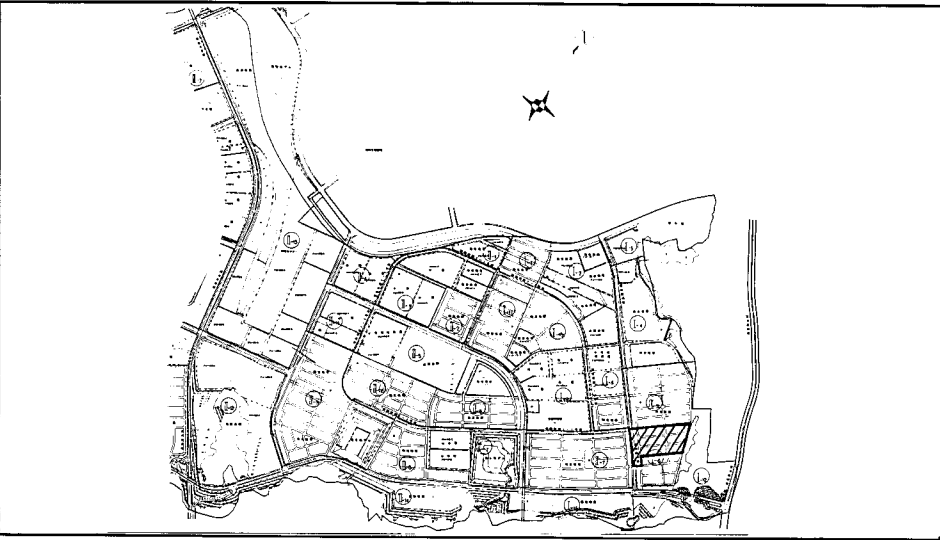

| 狩場台1丁目6番地   |           |             | 狩場台1丁目9番地   |           |              | 狩場台1丁目10番地  |           |             | 狩場台1丁目11番地  |           |             |
|-------------|-----------|-------------|-------------|-----------|--------------|-------------|-----------|-------------|-------------|-----------|-------------|
| X           | Y         | ソクデン番号      | X           | Y         | ソクデン番号       | X           | Y         | ソクデン番号      | X           | Y         | ソクデン番号      |
| -141949.603 | 64500.609 | 0389-6-1-1  | -141931.559 | 64649.348 | 0494-6-11-1  | -141998.137 | 64566.213 | 0439-6-5-1  | -141968.410 | 64542.413 | 0428-6-4-1  |
| -141953.923 | 64500.160 | 0390-6-1-2  | -141927.627 | 64649.765 | 0495-6-11-2  | -141994.161 | 64566.580 | 0439-6-5-2  | -141964.427 | 64542.916 | 0429-6-4-2  |
| -141992.980 | 64531.390 | 0391-6-1-3  | -141908.903 | 64673.212 | 0496-6-11-3  | -141962.936 | 64605.634 | 0440-6-5-3  | -141933.207 | 64581.975 | 0430-6-4-3  |
| -142032.026 | 64582.624 | 0392-6-1-4  | -141889.176 | 64697.830 | 0497-6-11-4  | -141935.176 | 64640.314 | 0441-6-5-4  | -141905.568 | 64616.514 | 0431-6-4-4  |
| -142052.011 | 64578.595 | 0393-6-1-5  | -141890.313 | 64701.659 | 0498-6-11-5  | -141935.687 | 64644.307 | 0442-6-5-5  | -141905.960 | 64620.534 | 0432-6-4-5  |
| -142056.741 | 64582.197 | 0394-6-1-6  | -141916.431 | 64710.457 | 0499-6-11-6  | -141943.657 | 64650.681 | 0443-6-5-6  | -141926.173 | 64636.672 | 0433-6-4-6  |
| -142061.574 | 64585.757 | 0395-6-1-7  | -141920.309 | 64709.347 | 0500-6-11-7  | -141945.029 | 64649.001 | 0444-6-5-7  | -141930.153 | 64636.249 | 0434-6-4-7  |
| -142062.367 | 64589.950 | 0409-6-1-14 | -141936.555 | 64689.024 | 0501-6-11-8  | -141945.029 | 64652.316 | 0445-6-5-8  | -141957.789 | 64601.634 | 0435-6-4-8  |
| -142055.748 | 64600.219 | 0408-6-1-13 | -141952.182 | 64669.503 | 0502-6-11-9  | -141949.141 | 64653.998 | 0446-6-5-9  | -141989.029 | 64562.598 | 0436-6-4-9  |
| -142051.851 | 64600.866 | 0407-6-1-12 | -141951.748 | 64666.485 | 0503-6-11-10 | -141947.805 | 64660.399 | 0447-6-5-10 | -141988.643 | 64558.631 | 0437-6-4-10 |
| -142020.899 | 64576.130 | 0406-6-1-11 |             |           |              | -141955.821 | 64659.958 | 0448-6-5-11 |             |           |             |
| -141981.859 | 64544.882 | 0405-6-1-10 |             |           |              | -141987.363 | 64625.497 | 0449-6-5-12 |             |           |             |
| -141942.823 | 64513.630 | 0404-6-1-9  |             |           |              | -141959.808 | 64586.458 | 0450-6-5-13 |             |           |             |
| -141942.326 | 64509.655 | 0403-6-1-8  |             |           |              | -141987.363 | 64625.497 | 0449-6-5-12 |             |           |             |
|             |           |             |             |           |              | -142018.605 | 64586.458 | 0450-6-5-13 |             |           |             |
|             |           |             |             |           |              | -142018.372 | 64582.423 | 0451-6-5-14 |             |           |             |
|             |           |             |             |           |              | -142009.866 | 64575.619 | 0452-6-5-15 |             |           |             |
|             |           |             |             |           |              | -142008.835 | 64576.916 | 0453-6-5-16 |             |           |             |
|             |           |             |             |           |              | -142005.490 | 64574.223 | 0454-6-5-17 |             |           |             |
|             |           |             |             |           |              | -142006.517 | 64572.925 | 0455-6-5-18 |             |           |             |

| 狩場台1丁目12番地  |           |              | 狩場台1丁目13番地  |           |             | 狩場台1丁目14番地  |           |             |
|-------------|-----------|--------------|-------------|-----------|-------------|-------------|-----------|-------------|
| X           | Y         | ソクデン番号       | X           | Y         | ソクデン番号      | X           | Y         | ソクデン番号      |
| -141901.898 | 64625.606 | 0480-6-10-1  | -141872.227 | 64601.855 | 0466-6-9-1  | -141938.728 | 64518.709 | 0410-6-3-1  |
| -141897.930 | 64626.055 | 0481-6-10-2  | -141866.254 | 64602.322 | 0467-6-9-2  | -141934.755 | 64519.190 | 0411-6-3-2  |
| -141866.712 | 64665.109 | 0482-6-10-3  | -141837.024 | 64641.368 | 0468-6-9-3  | -141903.522 | 64558.240 | 0412-6-3-3  |
| -141850.855 | 64684.924 | 0483-6-10-4  | -141814.473 | 64659.585 | 0469-6-9-4  | -141875.862 | 64592.880 | 0413-6-3-4  |
| -141852.020 | 64688.742 | 0484-6-10-5  | -141815.217 | 64673.488 | 0470-6-9-5  | -141876.300 | 64596.790 | 0414-6-3-5  |
| -141863.039 | 64692.460 | 0485-6-10-6  | -141821.490 | 64676.825 | 0471-6-9-6  | -141884.706 | 64603.513 | 0415-6-3-6  |
| -141863.574 | 64690.897 | 0486-6-10-7  | -141825.998 | 64678.793 | 0472-6-9-7  | -141885.755 | 64602.240 | 0416-6-3-7  |
| -141866.689 | 64691.953 | 0487-6-10-8  | -141830.562 | 64680.826 | 0473-6-9-8  | -141889.094 | 64604.924 | 0417-6-3-8  |
| -141866.170 | 64693.530 | 0488-6-10-9  | -141835.189 | 64682.733 | 0474-6-9-9  | -141888.072 | 64606.221 | 0418-6-3-9  |
| -141878.138 | 64697.549 | 0489-6-10-10 | -141839.844 | 64684.550 | 0475-6-9-10 | -141896.477 | 64612.932 | 0419-6-3-10 |
| -141881.961 | 64696.473 | 0490-6-10-11 | -141843.676 | 64683.518 | 0476-6-9-11 | -141900.460 | 64612.484 | 0420-6-3-11 |
| -141903.810 | 64699.142 | 0491-6-10-12 | -141861.587 | 64661.102 | 0477-6-9-12 | -141928.124 | 64577.900 | 0421-6-3-12 |
| -141922.575 | 64695.727 | 0492-6-10-13 | -141892.809 | 64622.056 | 0478-6-9-13 | -141959.363 | 64538.844 | 0422-6-3-13 |
| -141922.058 | 64641.757 | 0493-6-10-14 | -141892.433 | 64618.037 | 0479-6-9-14 | -141958.903 | 64534.849 | 0423-6-3-14 |
|             |           |              |             |           |             | -141950.144 | 64527.814 | 0424-6-3-15 |
|             |           |              |             |           |             | -141948.106 | 64529.091 | 0425-6-3-16 |
|             |           |              |             |           |             | -141946.532 | 64527.040 | 0426-6-3-17 |
|             |           |              |             |           |             | -141947.561 | 64525.748 | 0427-6-3-18 |