
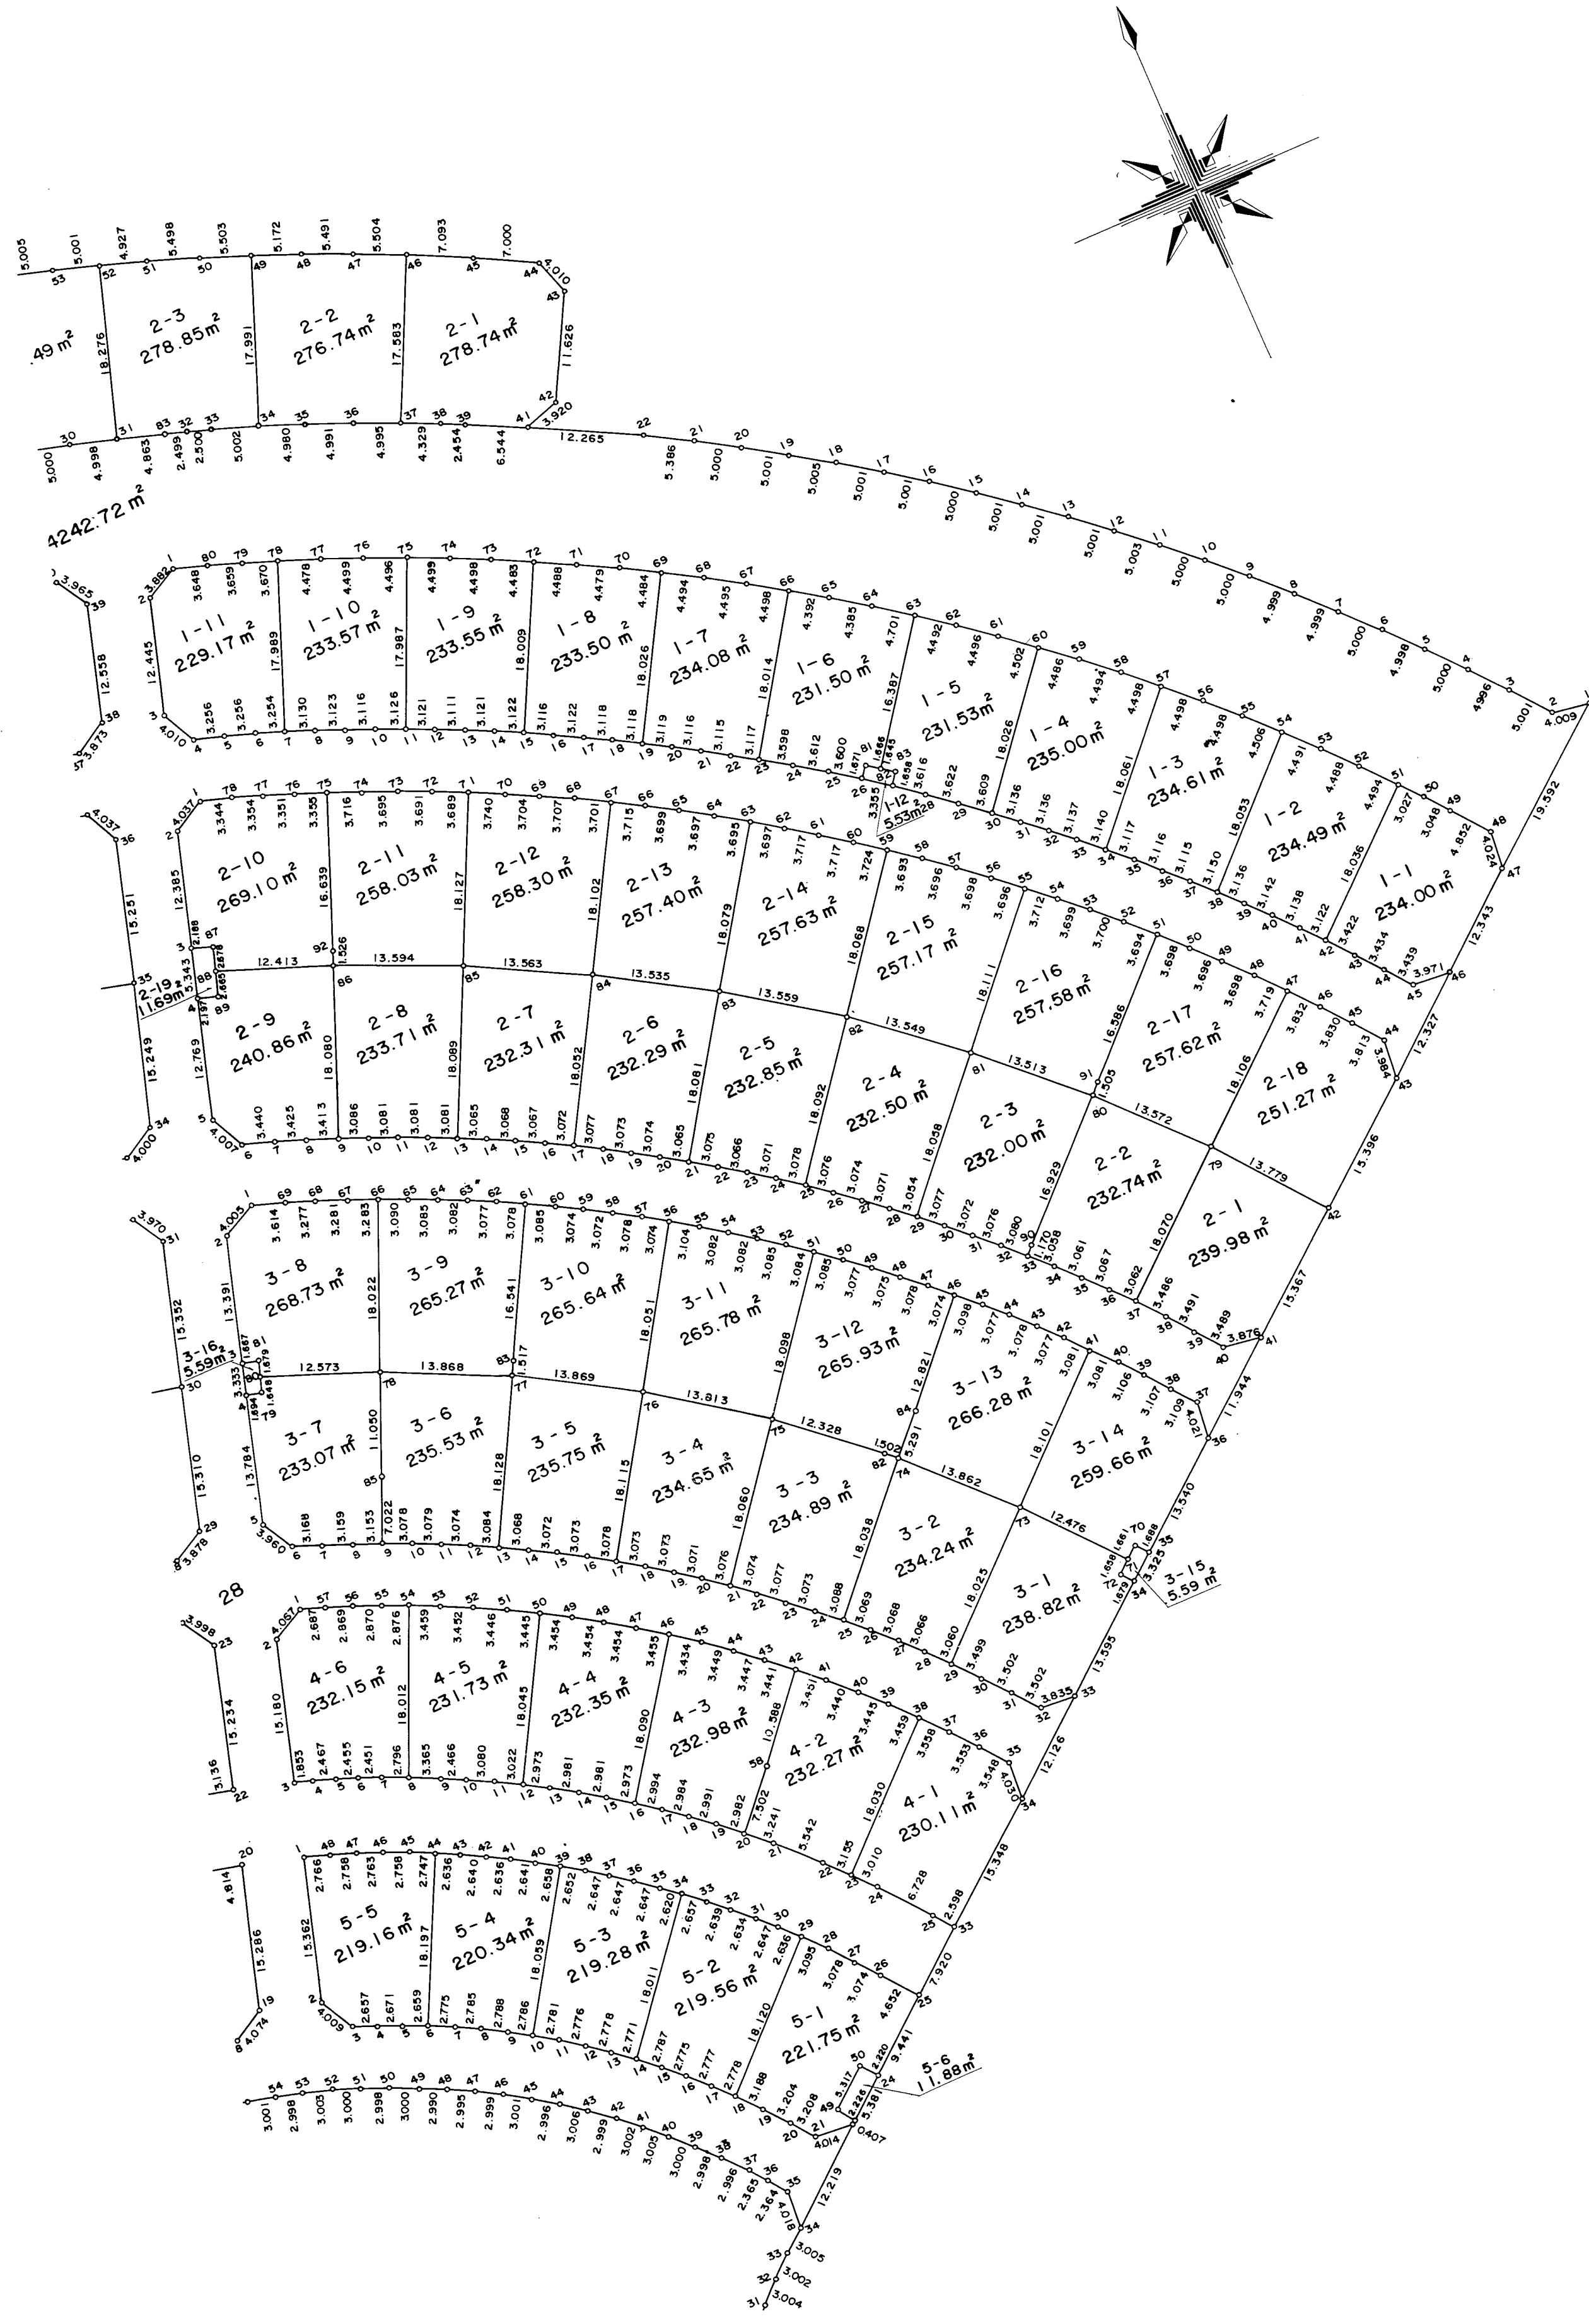


取扱い注意
この図面は、あくまで参考資料として取り扱ってください。
なお、測地系については、図面内に「世界測地系」の記載がないものは、「日本測地系」に拠っています。

西神住宅団地
宅地実測図

分類 NO
縮尺 1:500

位置図

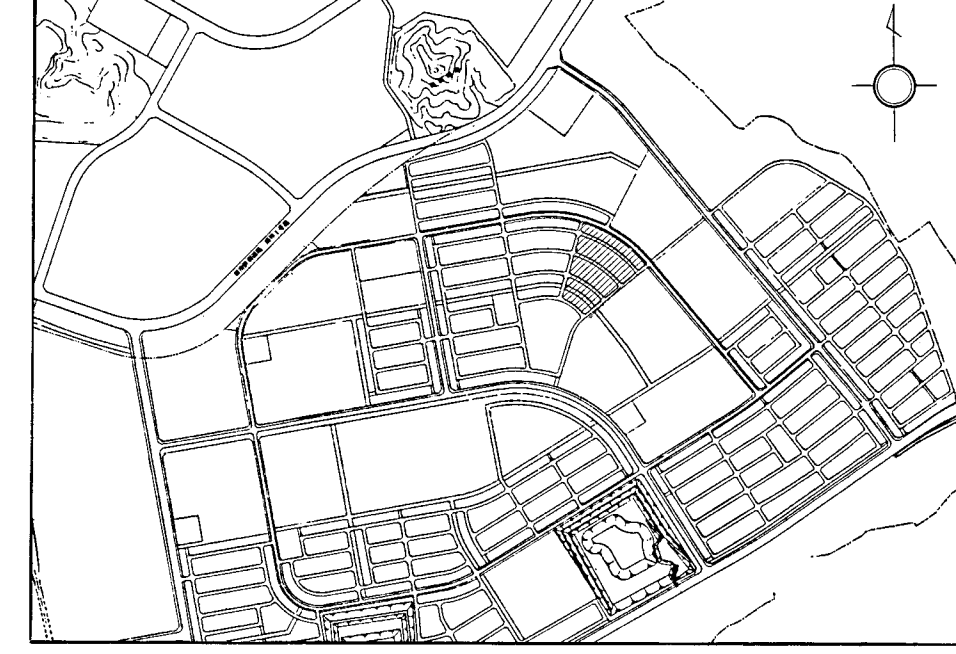

DISK NO. 4-9 *** DATA FILE ***											
CD-NO	ST	Y	CD-NO	ST	Y	CD-NO	ST	Y	CD-NO		
401.21	10-E-1	-141702.221	44036.244	435.21	10-E-25	-141771.208	64116.020	448.21	10-E-48	-141725.771	64026.854
402.21	10-E-2	-141704.008	64032.848	436.21	10-E-26	-141773.289	64118.272	449.21	10-E-49	-141727.477	64028.848
403.21	10-E-3	-141713.899	64022.177	437.21	10-E-27	-141775.002	64120.447	470.21	10-E-70	-141721.239	64079.084
404.21	10-E-4	-141721.851	64031.079	438.21	10-E-28	-141777.582	64122.440	471.21	10-E-71	-141723.459	64077.134
405.21	10-E-5	-141720.500	64034.121	439.21	10-E-29	-141780.174	64124.781	472.21	10-E-72	-141714.979	64071.198
406.21	10-E-6	-141721.811	64031.185	440.21	10-E-30	-141782.499	64126.894	473.21	10-E-73	-141716.511	64069.202
