


神戸市垂水区狩場台4丁目

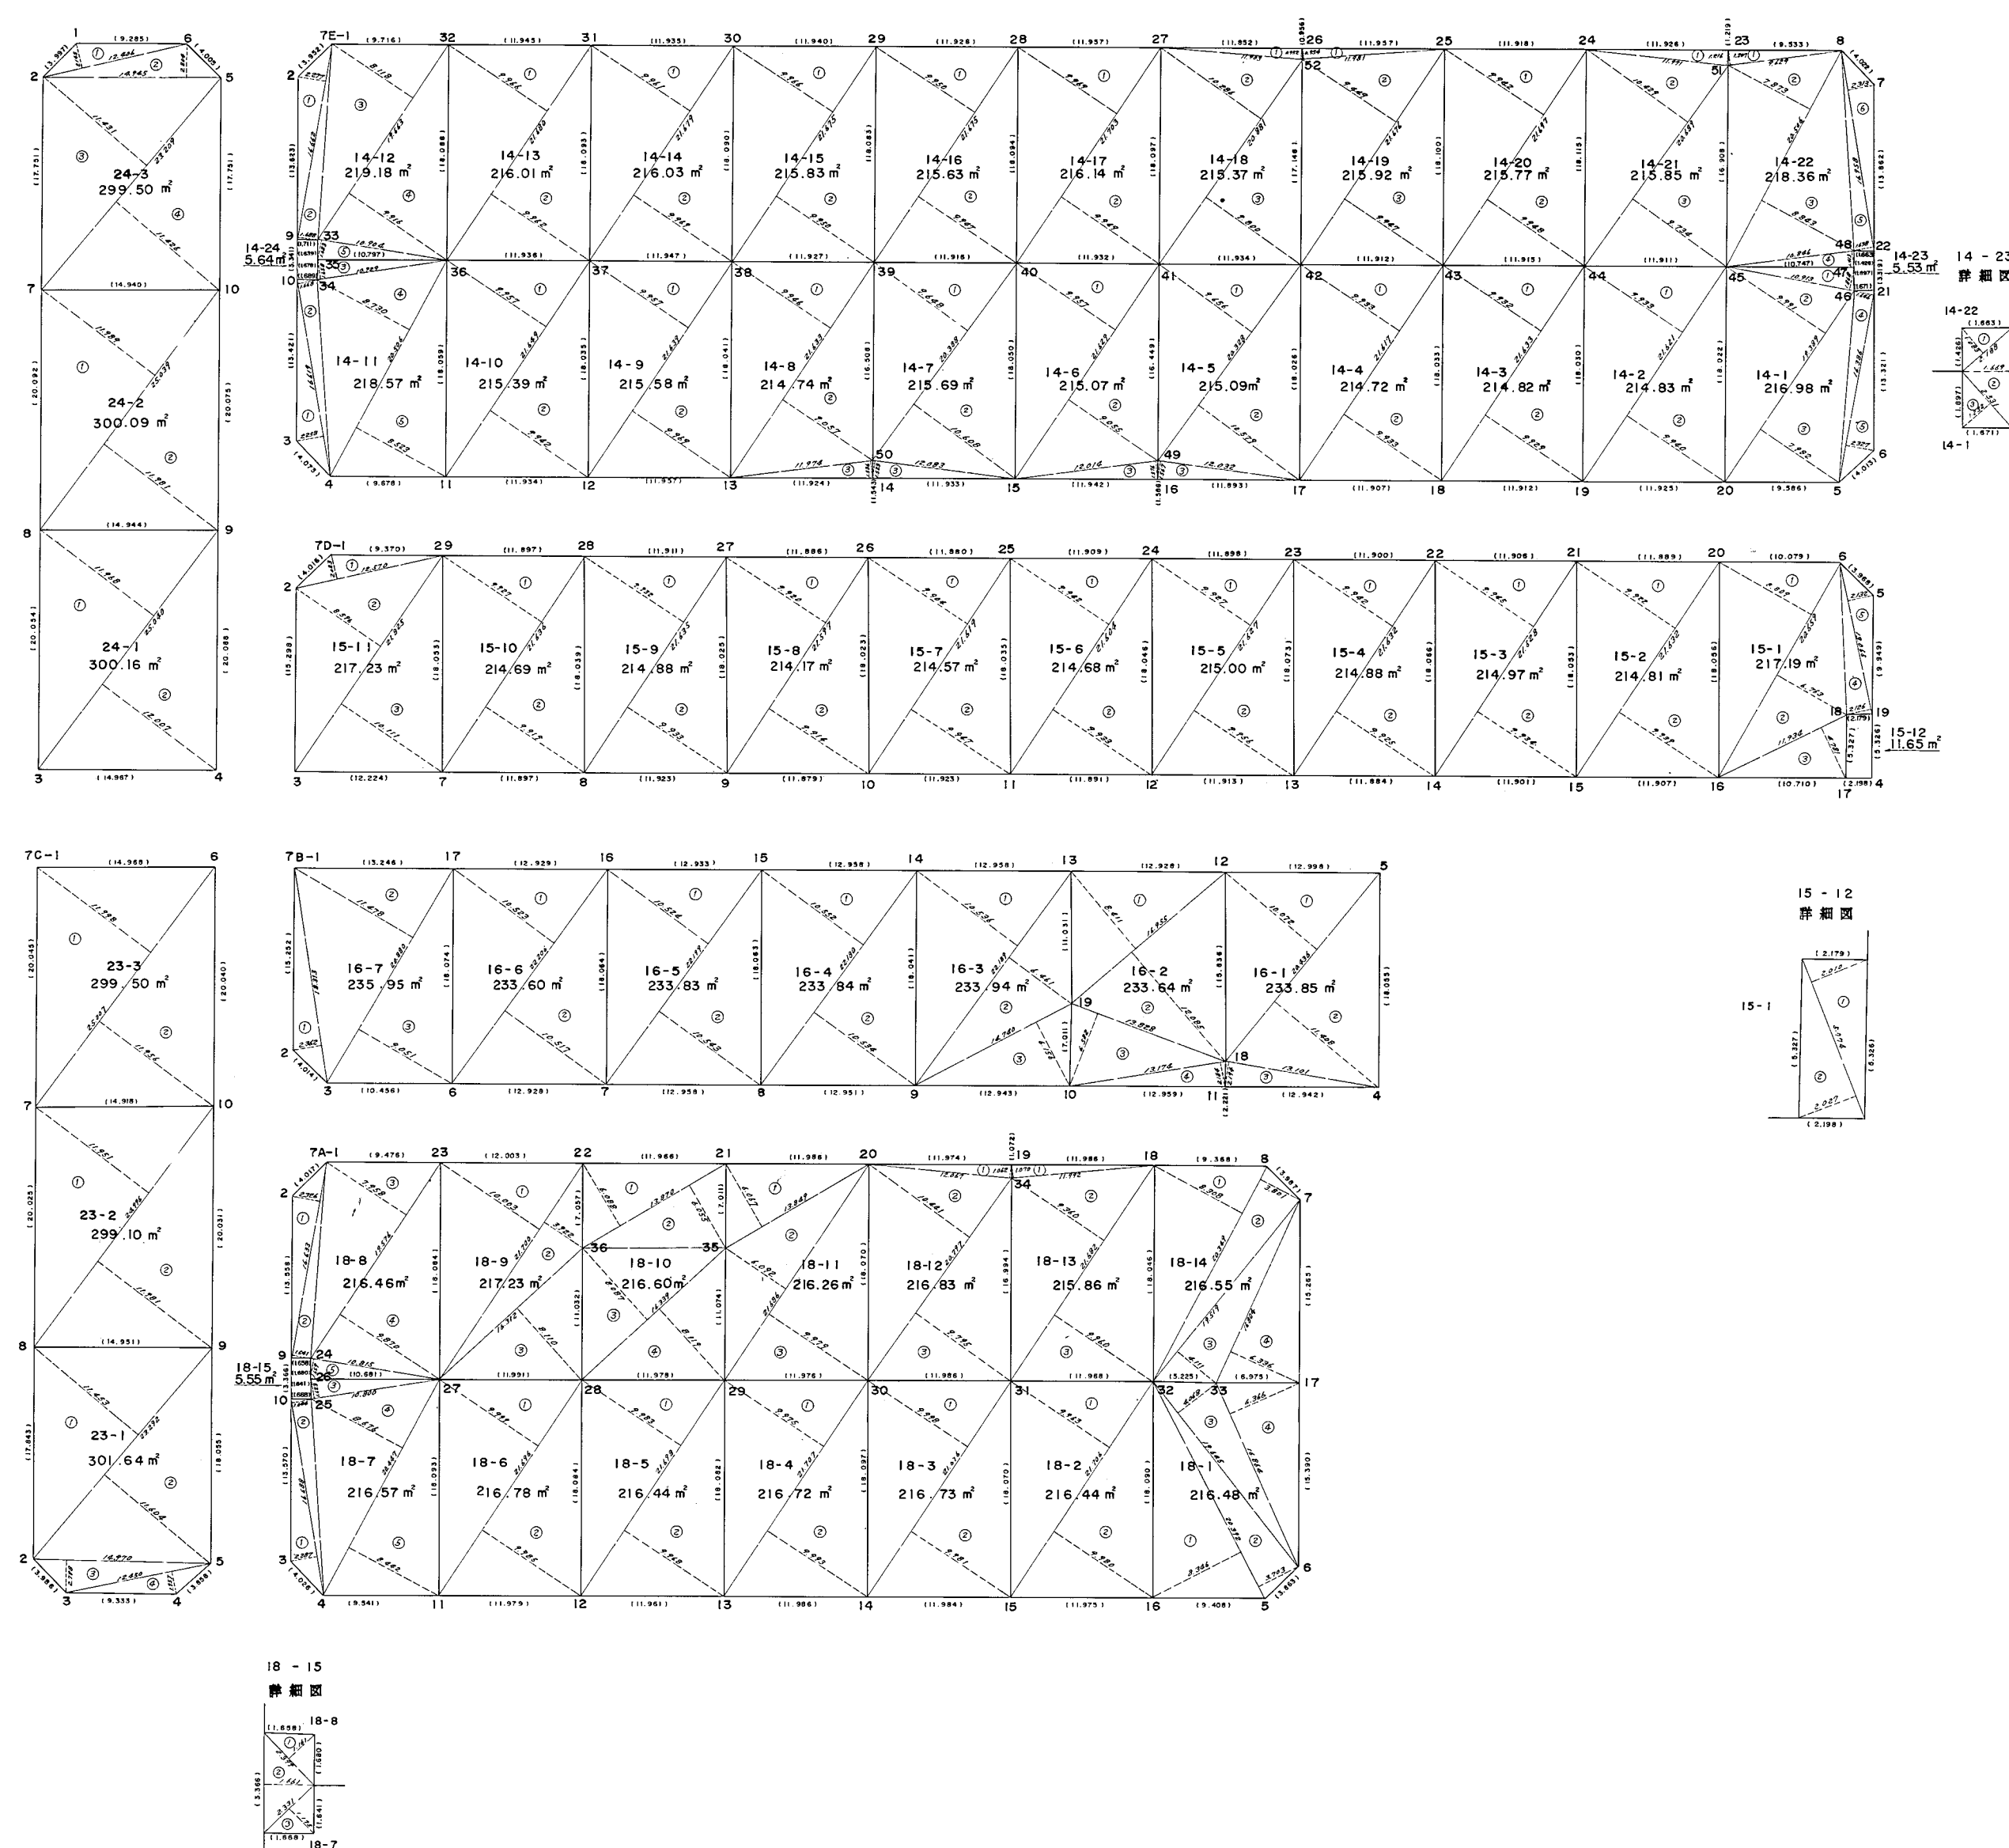

この図面は、あくまで参考資料として取り扱ってください。
 なお、測地系については、図面内に「世界測地系」の記載
 がないものは、「日本測地系」に拠っています。

縮尺 1:500

[illegible]


DISK NO. 49										DISK NO. 49									
*** DATA FILE ***										*** DATA FILE ***									
CD NO	ST	X	Y	CD NO	ST	X	Y	CD NO	ST	X	Y	CD NO	ST	X	Y	CD NO	ST	X	Y
