

取扱注意
この図面は、あくまで参考資料として取り扱ってください。
なお、測地系については、図面内に「世界測地系」の記載がないものは、「日本測地系」に拠っています。



西神住宅団地

宅地実測図

分類 NO

縮尺 1:500

位置図

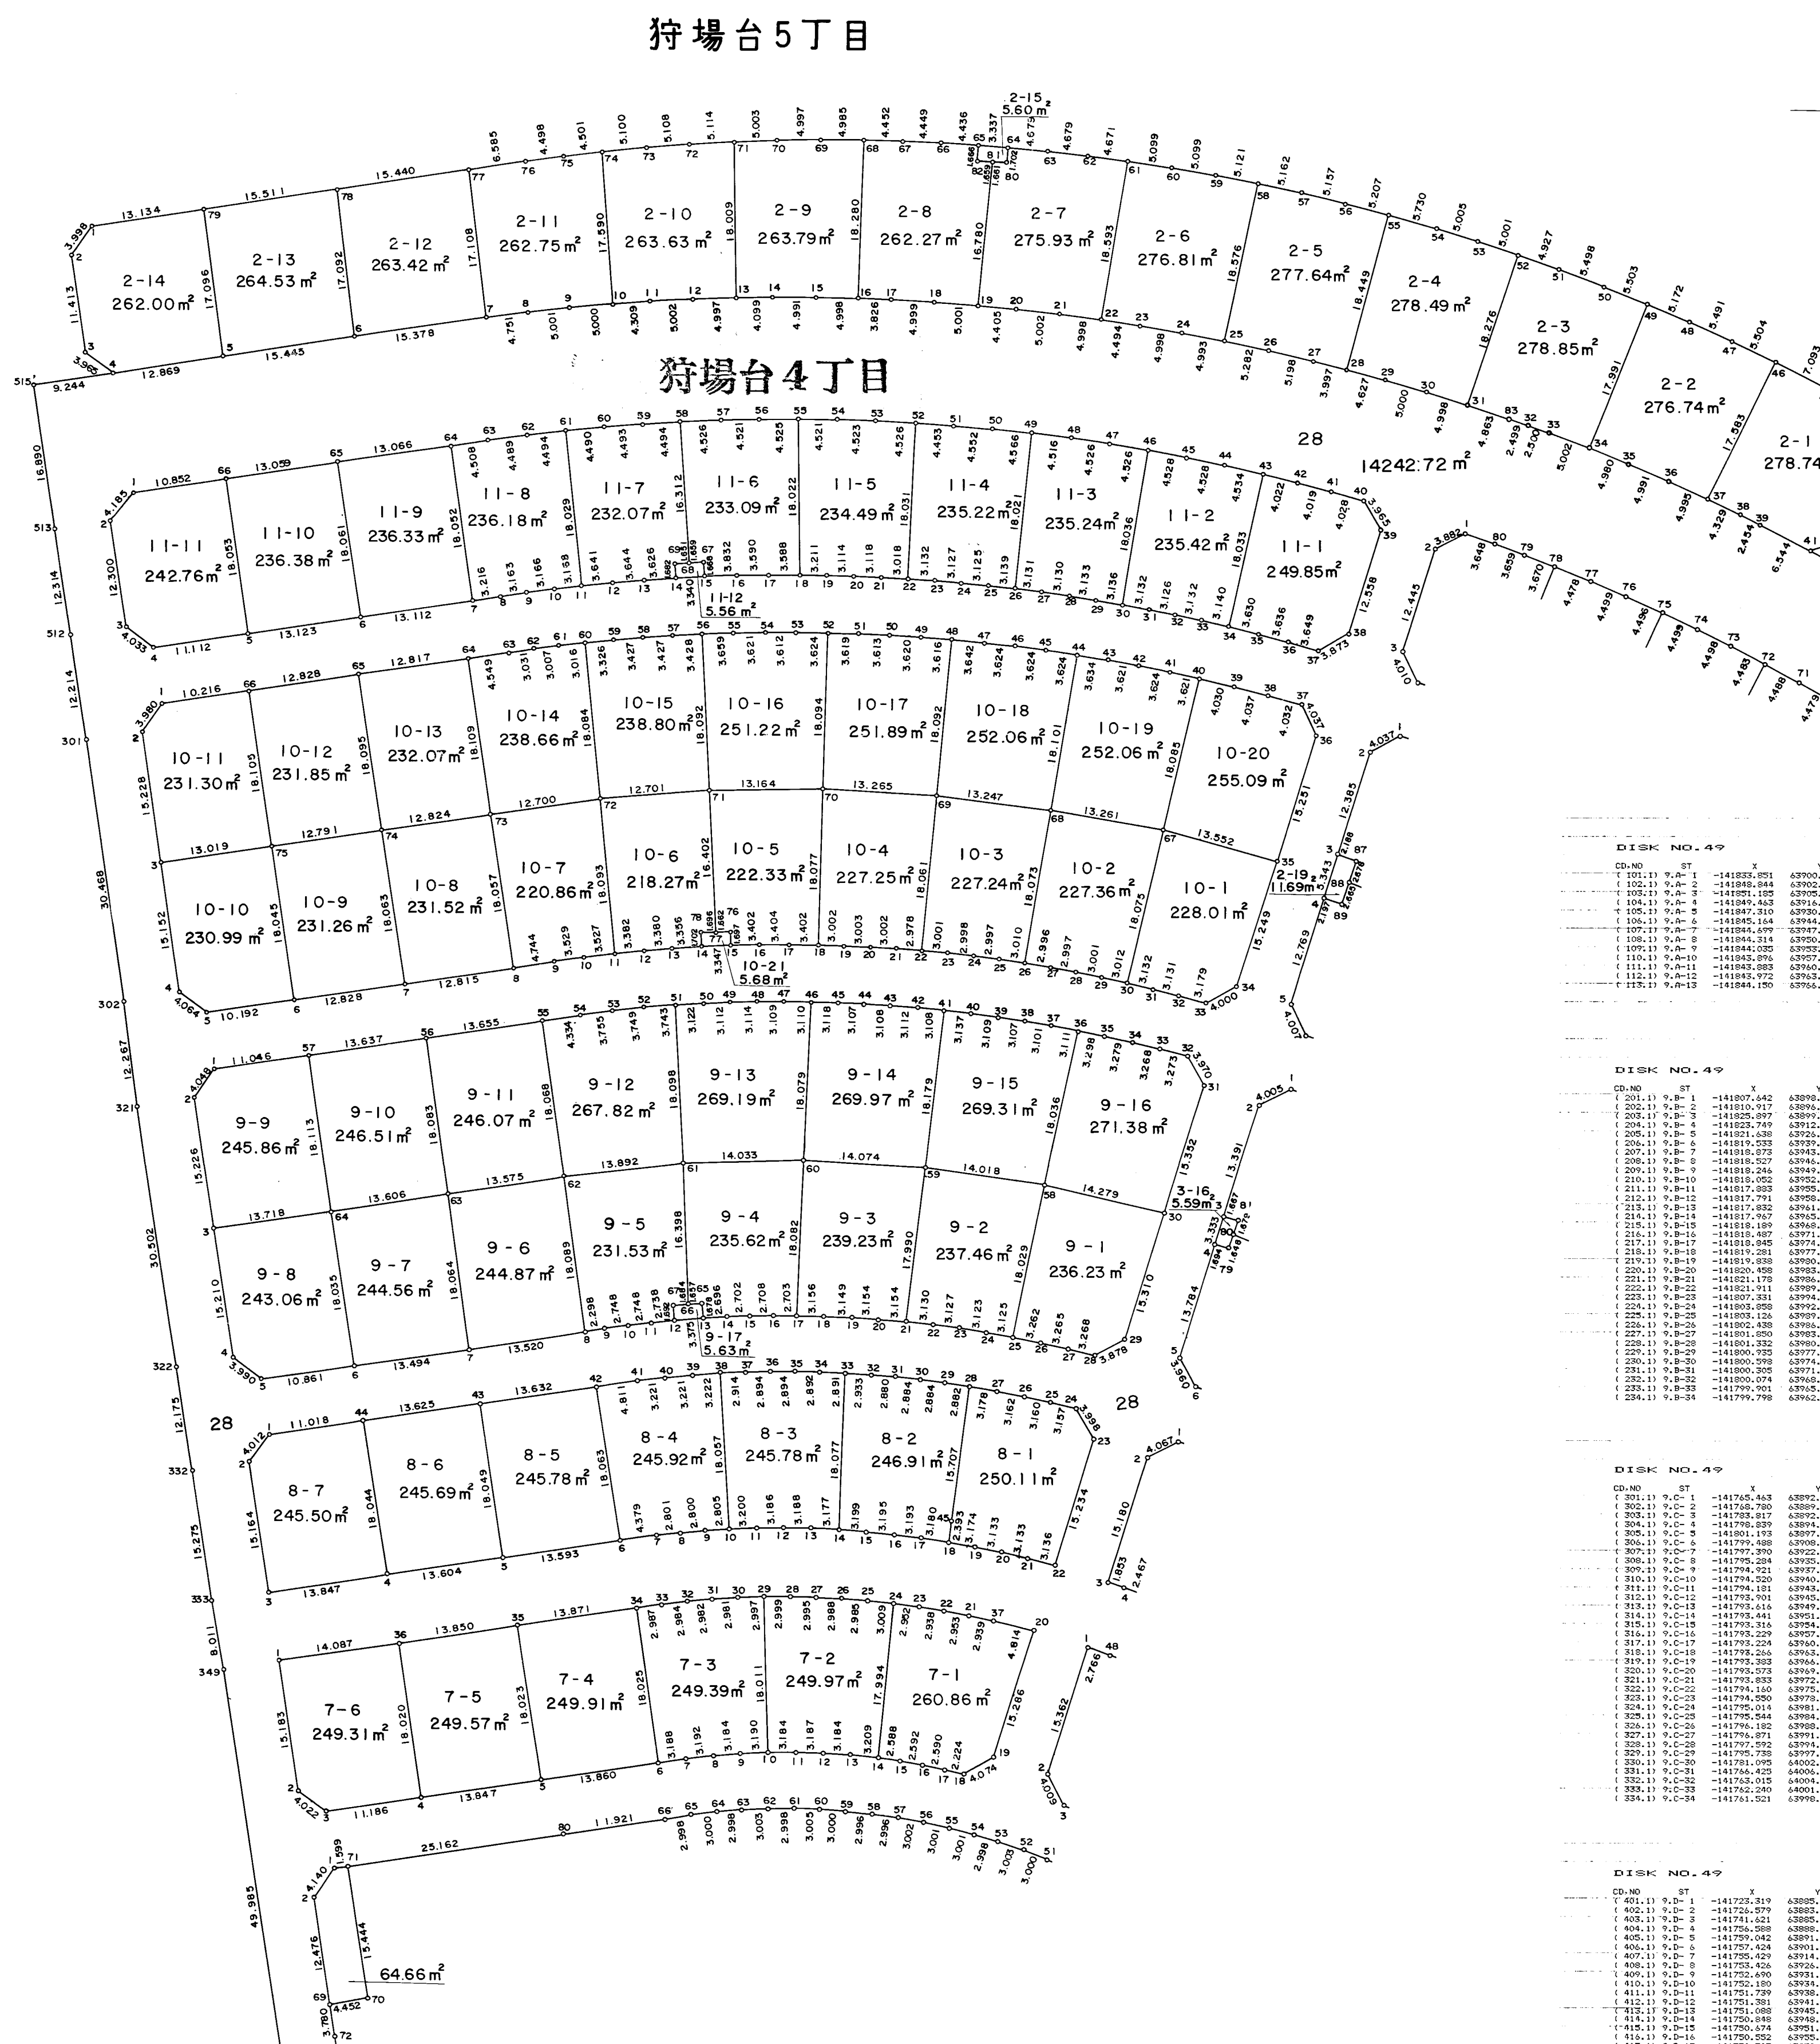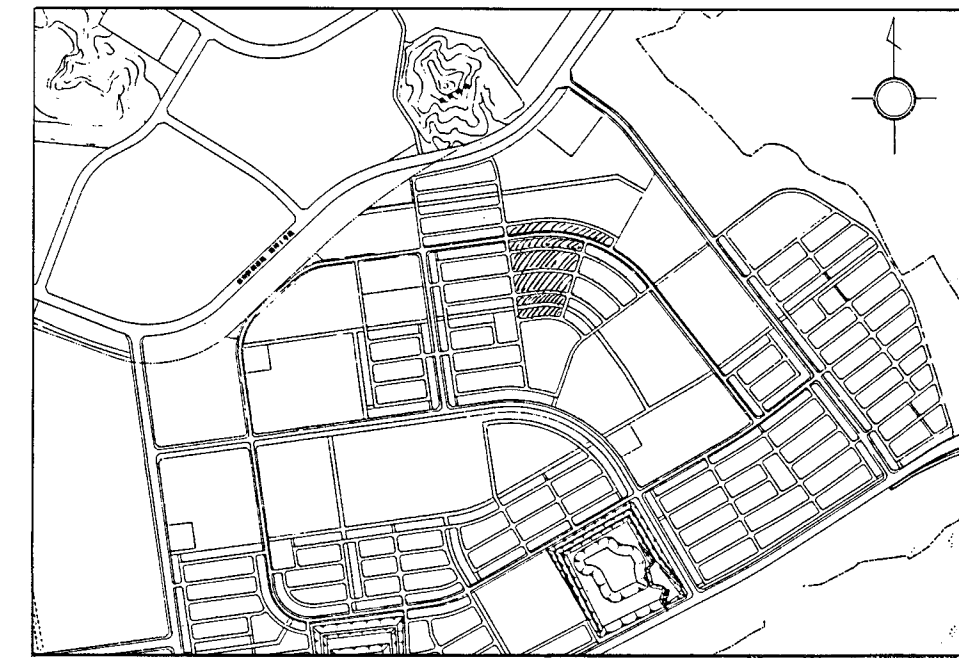



