

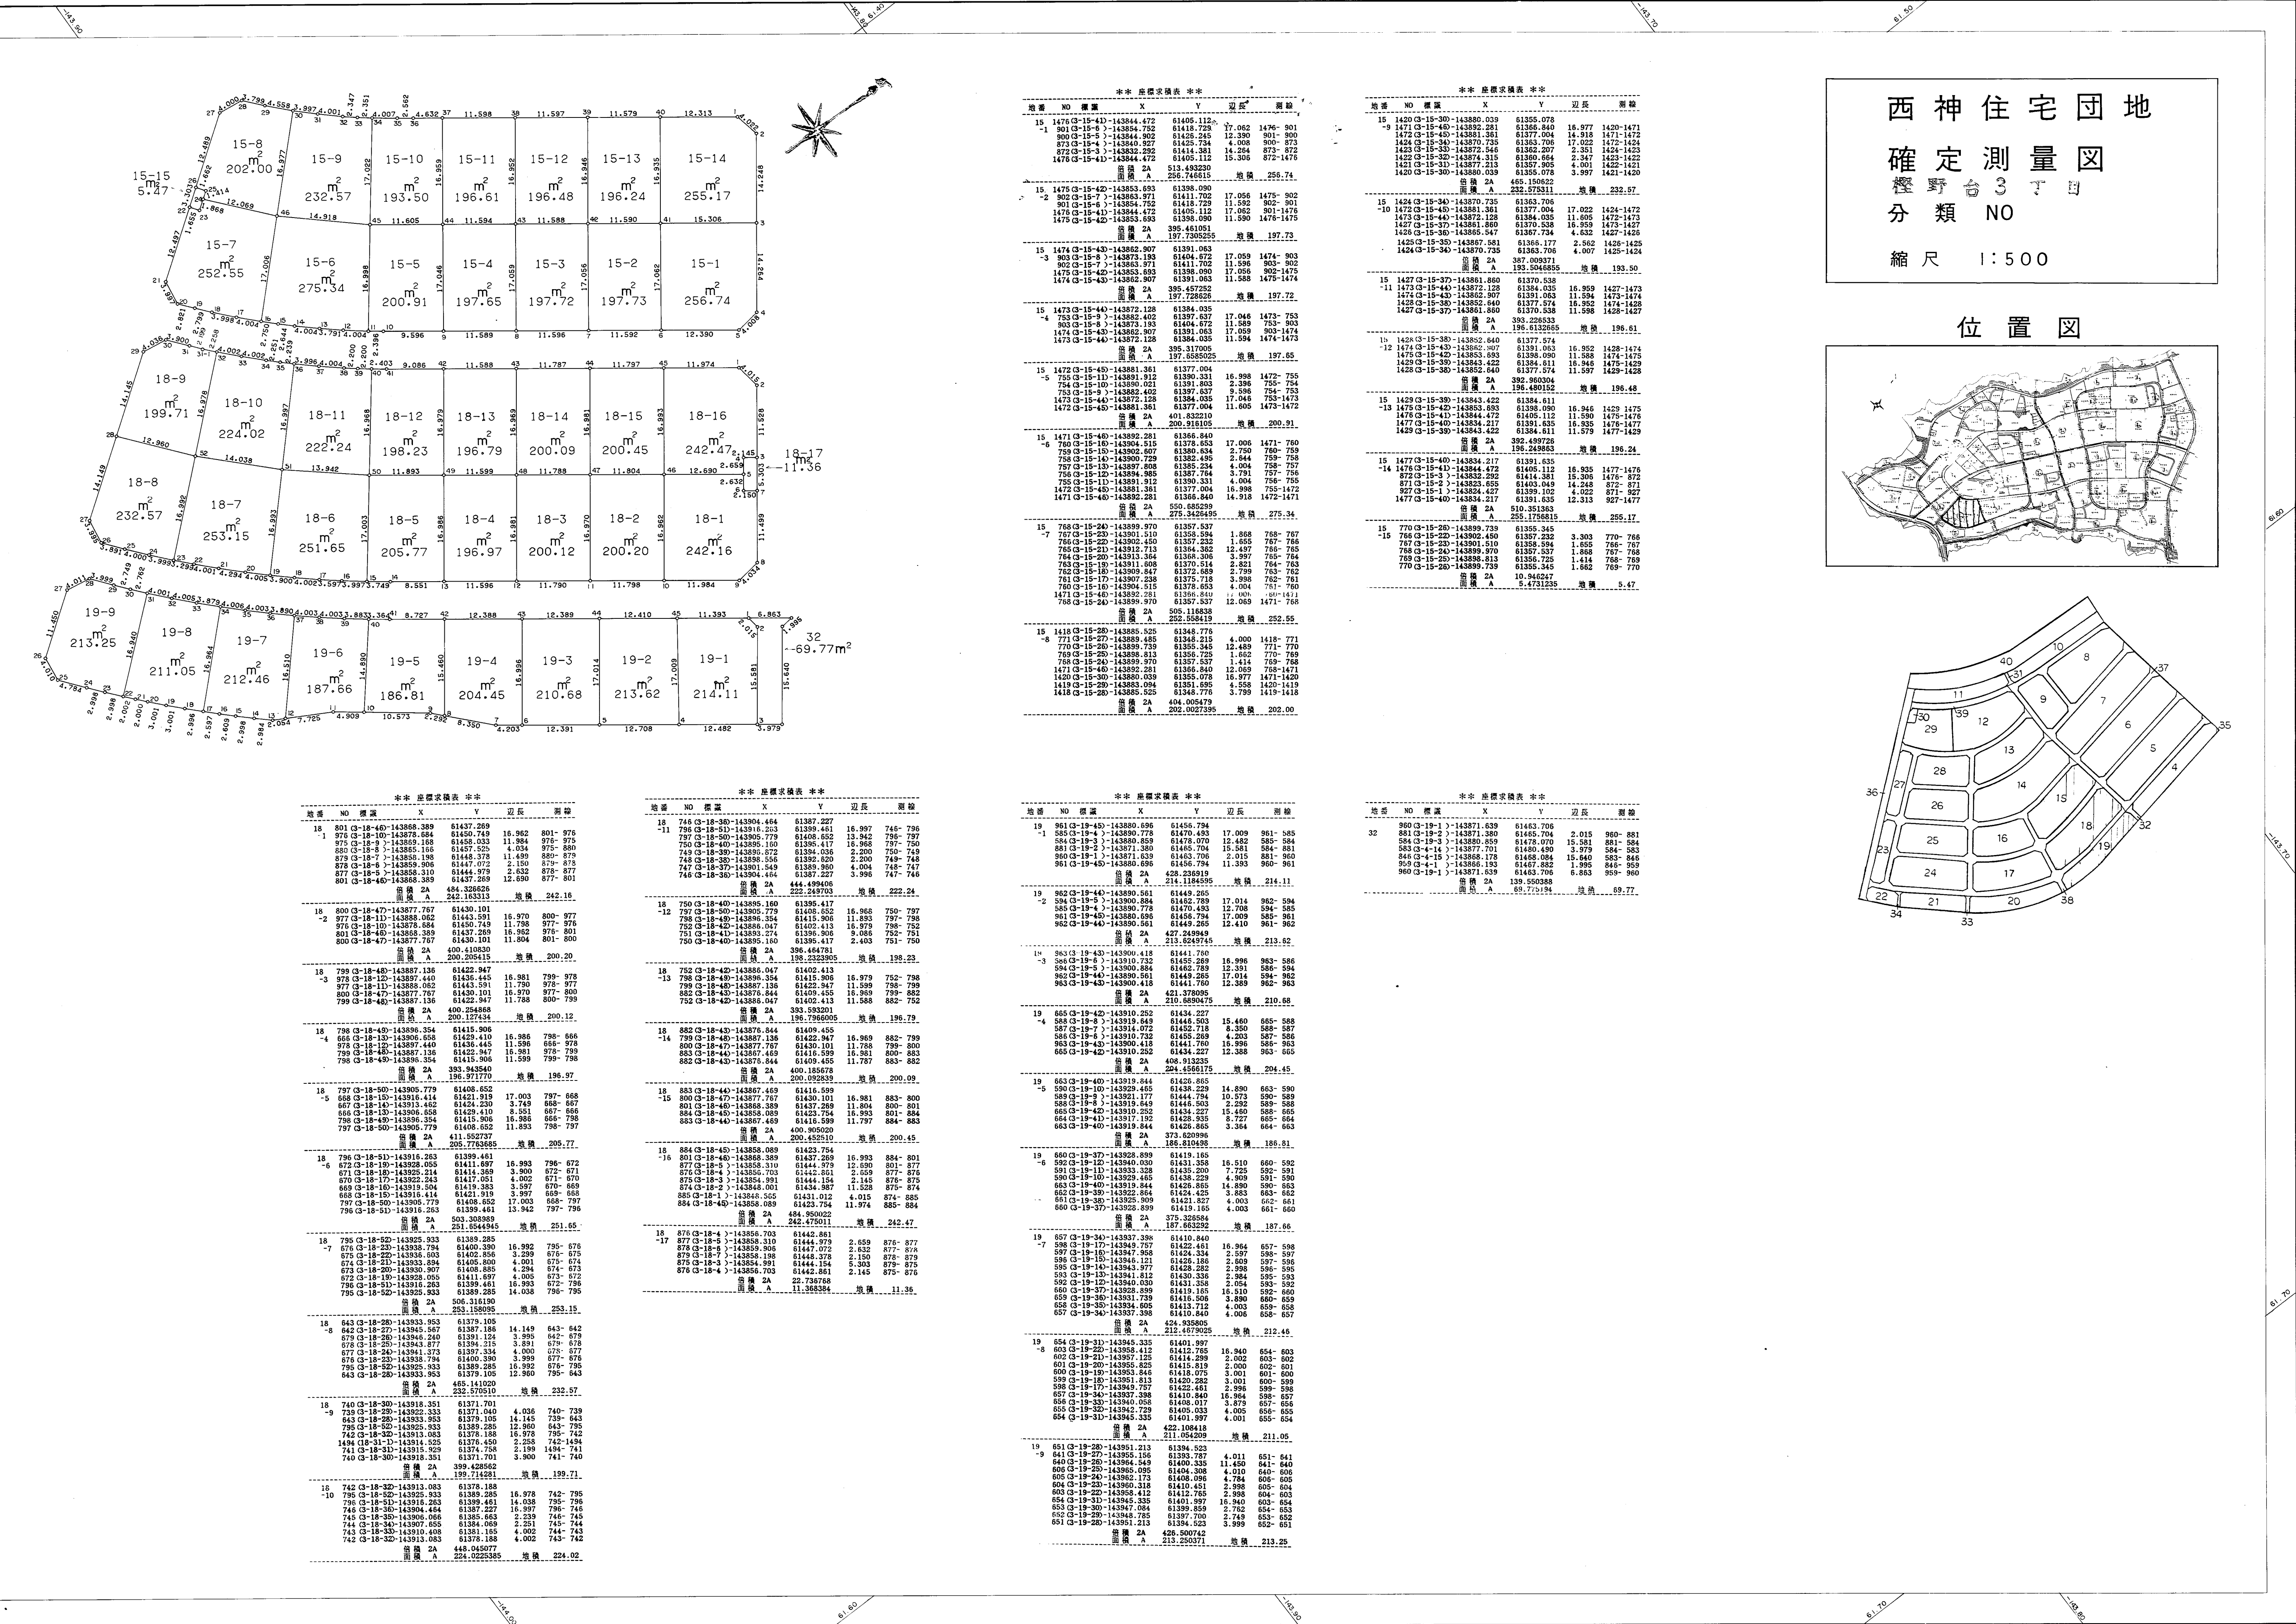


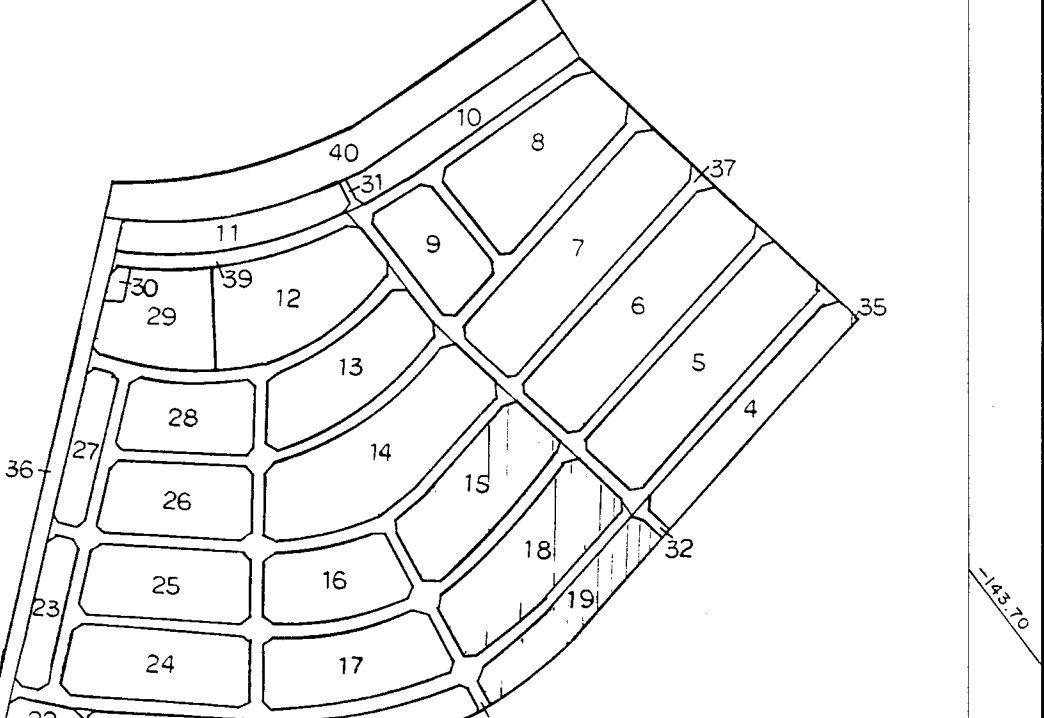

取扱注意
この図面は、あくまで参考資料として取り扱ってください。
なお、測地系については、図面内に「世界測地系」の記載がないものは、「日本測地系」に拠っています。

西神住宅団地
確定測量図
櫻野台3丁目
分類 NO
縮尺 1:500

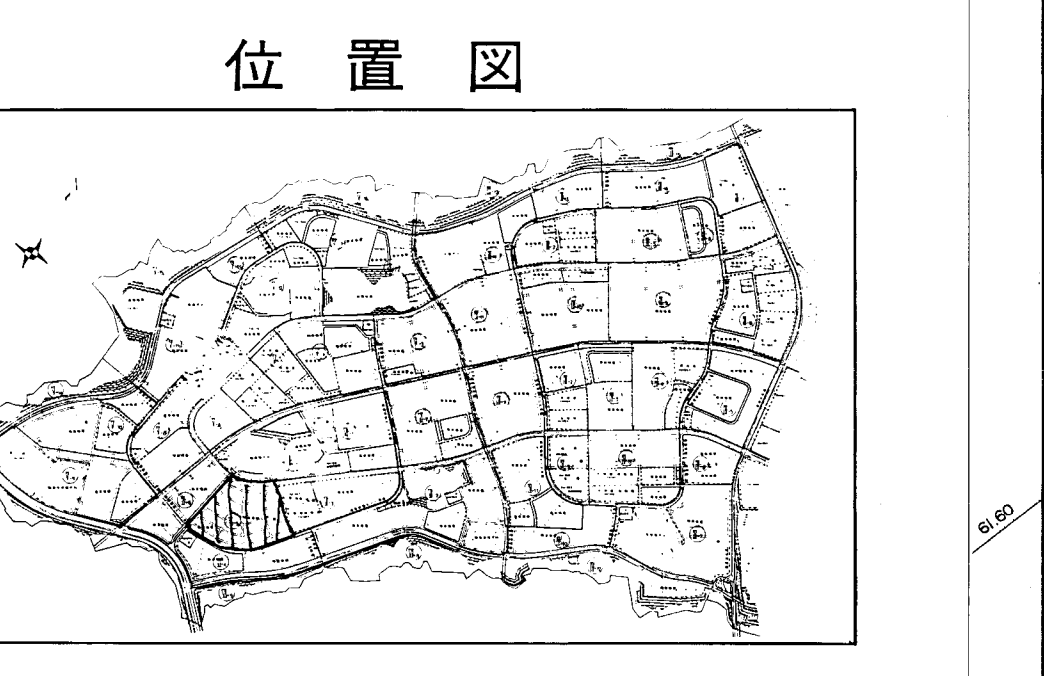

※※ 座標表 ※※									

※※ 座標表 ※※									
地番	NO	座標	X	Y	辺長	面積	地番	NO	座標
15	1476	3-15-40	143880.039	61355.078	16.977	1420-1471	15	1476	3-15-40
-9	1471	3-15-40	143882.281	61358.840	16.977	1420-1471	-9	1471	3-15-40
1472	3-15-40	143881.361	61377.004	16.918	1471-1472				
1424	3-15-34	143870.735	61363.708	17.022	1472-1424				
1423	3-15-33	143872.540	61362.207	2.353	1423-1424				
1422	3-15-32	143874.315	61360.664	2.347	1423-1422				
1421	3-15-31	143877.213	61357.905	4.001	1422-1421				
1420	3-15-30	143880.039	61355.078	3.997	1421-1420				
15	1424	3-15-34	143870.735	61363.708					
-10	1472	3-15-40	143881.361	61377.004	17.022	1424-1472			
1473	3-15-44	143872.128	61384.035	11.005	1472-1473				
1474	3-15-57	143861.860	61370.538	16.959	1473-1474				
1426	3-15-30	143865.547	61367.734	4.432	1424-1426				
1423	3-15-30	143867.561	61366.177	2.562	1426-1423				
1424	3-15-34	143870.735	61363.708	4.007	1423-1424				
面積 2A			387.009371						
面積 A			193.504685	地積	193.50				
15	1427	3-15-37	143861.860	61370.538					
-11	1473	3-15-44	143872.128	61384.035	16.959	1427-1473			
1474	3-15-40	143862.907	61391.063	11.594	1473-1474				
1428	3-15-30	143852.640	61377.574	16.952	1474-1428				
1427	3-15-37	143861.860	61370.538	11.598	1428-1427				
-12	1474	3-15-40	143862.907	61391.063	16.952	1428-1474			
1475	3-15-42	143853.683	61388.080	11.588	1474-1475				
1429	3-15-30	143843.422	61394.611	11.948	1475-1429				
1428	3-15-30	143852.640	61377.574	11.577	1429-1428				
-13	1475	3-15-42	143853.683	61398.080	16.946	1429-1475			
1476	3-15-39	143843.422	61396.611	11.580	1475-1476				
1477	3-15-40	143854.217	61391.635	16.935	1476-1477				
1429	3-15-30	143843.422	61394.611	11.579	1477-1429				
15	1477	3-15-40	143854.217	61391.635					
-14	1476	3-15-42	143854.472	61406.112	16.935	1477-1476			
872	3-15-7	143832.292	61416.381	15.308	1476-872				
871	3-15-7	143823.655	61403.491	14.248	872-871				
927	3-15-1	143824.427	61399.102	4.622	871-927				
1477	3-15-40	143854.217	61391.635	12.313	927-1477				
面積 2A			510.351383						
面積 A			255.175815	地積	255.17				
15	770	3-15-20	143899.739	61355.345					
-15	786	3-15-22	143902.450	61357.232	3.303	770-786			
787	3-15-23	143901.510	61358.394	1.655	786-787				
788	3-15-24	143899.970	61357.537	1.488	787-788				
789	3-15-25	143898.613	61356.728	1.414	788-789				
770	3-15-20	143899.739	61355.345	1.642	789-770				
面積 2A			10.940257						
面積 A			5.471230	地積	5.47				
※※ 座標表 ※※									
地番	NO	座標	X	Y	辺長	面積	地番	NO	座標
32	861	3-19-2	143871.380	61465.704	2.015	860-881			
880	3-19-3	143880.659	61478.070	15.351	881-880				
883	3-14-14	143877.701	61480.490	3.979	884-883				
846	3-15-7	143866.178	61488.084	15.640	883-846				
863	3-14-1	143866.183	61467.682	1.950	846-863				
960	3-19-1	143871.639	61463.704	6.853	859-960				
面積 2A			139.502038						
面積 A			69.771094	地積	69.77				