

取扱注意
この図面は、あくまで参考資料として取り扱ってください。
なお、測地系については、図内に「世界測地系」の記載がないものは、「日本測地系」に拠っています。



西神住宅団地

確定測量図

樫野台3丁目
分類 NO

縮尺 1:500

位置図

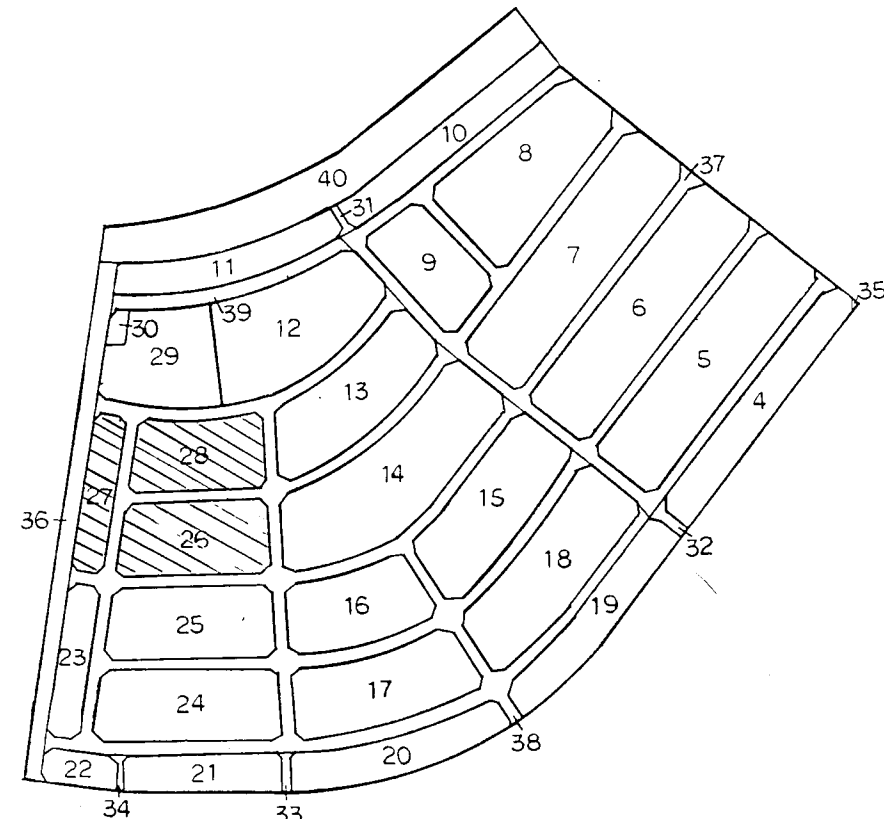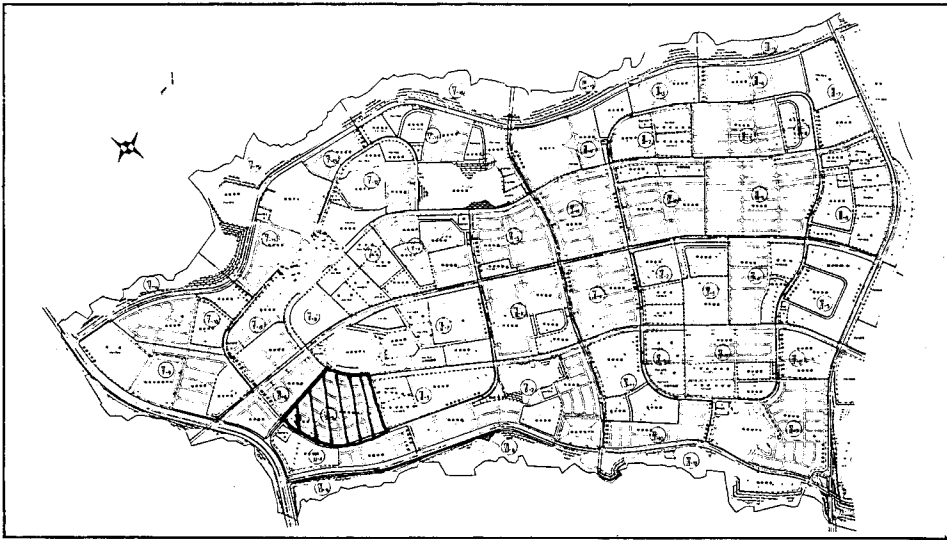

神戸市開発局西神開発事務所

** 座標変換表 **						
地番	NO	座標	X	Y	辺長	面積
28	1275	(3-28-27)-143844.558	61262.410			
-1	1263	(3-28-5)-143861.481	61283.191	16.940	1275-1263	
	1262	(3-28-4)-143857.850	61274.314	16.960	1263-1262	
	1184	(3-28-3)-143843.912	61276.791	4.028	1262-1184	
	1183	(3-28-27)-143844.558	61262.410	13.365	1184-1183	
	面積	2A	455.818386			面積 227.90
	面積	A	186.402524			
2A	1275	(3-28-20)-143845.101	61250.705			
-2	1264	(3-28-7)-143862.037	61251.508	16.955	1275-1264	
	1263	(3-28-5)-143861.481	61253.191	11.696	1264-1263	
	1275	(3-28-27)-143844.558	61262.410	16.940	1263-1275	
	1270	(3-28-20)-143845.101	61250.705	11.718	1275-1270	
	面積	2A	386.805086			面積 196.40
	面積	A	186.402524			
2R	1277	(3-28-20)-143845.671	61239.043			
-3	1265	(3-28-5)-143862.038	61239.820	16.943	1277-1265	
	1264	(3-28-7)-143862.037	61251.508	11.701	1265-1264	
	1277	(3-28-20)-143845.671	61239.043	11.878	1277-1277	
	面積	2A	386.218085			面積 196.10
	面積	A	186.105522			
2S	1278	(3-28-30)-143846.218	61227.340			
-4	1266	(3-28-5)-143863.164	61228.132	16.966	1278-1266	
	1265	(3-28-5)-143862.038	61239.820	11.702	1266-1265	
	1277	(3-28-20)-143845.671	61239.043	16.943	1265-1277	
	1270	(3-28-30)-143846.218	61227.340	11.716	1277-1270	
	面積	2A	397.034220			面積 198.51
	面積	A	186.912110			
2S	457	(3-28-10)-143846.777	61215.497			
-5	456	(3-28-13)-143848.400	61215.217	1.647	457-456	
	455	(3-28-12)-143848.125	61213.939	1.642	456-455	
	1380	(3-28-13)-143848.400	61211.531	12.859	455-1380	
	1267	(3-28-10)-143846.777	61213.135	13.814	1380-1267	
	1265	(3-28-5)-143863.164	61228.132	14.013	1267-1265	
	1270	(3-28-30)-143846.218	61227.340	16.966	1265-1270	
	457	(3-28-10)-143846.777	61215.497	11.856	1278-457	
	面積	2A	506.041280			面積 253.02
	面積	A	253.020280			
28	461	(3-28-18)-143829.553	61219.183			
-6	460	(3-28-17)-143832.211	61216.180	3.995	461-460	
	459	(3-28-10)-143846.777	61214.131	12.633	460-459	
	458	(3-28-13)-143848.400	61215.756	1.944	459-458	
	457	(3-28-10)-143846.777	61215.497	1.845	458-457	
	1270	(3-28-30)-143846.218	61227.340	11.855	457-1270	
	462	(3-28-19)-143829.204	61226.560	17.030	1278-462	
	461	(3-28-18)-143829.553	61219.183	7.405	462-461	
	面積	2A	386.158676			面積 194.07
	面積	A	194.077833			

** 座標変換表 **						
地番	NO	座標	X	Y	辺長	面積
28	462	(3-28-18)-143829.204	61227.340			
-7	1278	(3-28-30)-143846.218	61227.340	17.030	462-1278	
1277	(3-28-20)-143845.671	61239.043	11.716	1278-1277		
463	(3-28-20)-143829.553	61226.560	11.700	463-462		
面積	2A	389.102657			面積	199.55
面積	A	199.551325				
28	463	(3-28-20)-143829.631	61238.246			
-8	1277	(3-28-20)-143845.671	61239.043	17.059	463-1277	
1270	(3-28-20)-143845.671	61250.705	11.876	1277-1270		
1134	(3-28-21)-143828.096	61249.926	17.023	1277-1134		
463	(3-28-20)-143829.631	61238.246	4.896	1134-463		
面積	2A	388.209835			面積	199.10
面積	A	189.1048575				
2S	1134	(3-28-21)-143828.096	61249.926			
-9	1278	(3-28-20)-143845.671	61250.705	17.023	1134-1278	
1270	(3-28-20)-143845.671	61250.705	11.718	1278-1270		
1137	(3-28-24)-143827.316	61261.524	17.261	1275-1137		
1136	(3-28-23)-143827.316	61258.789	2.839	1137-1136		
1138	(3-28-22)-143827.864	61254.816	3.992	1136-1138		
1134	(3-28-21)-143828.096	61249.926	4.896	1138-1134		
面積	2A	400.342949			面積	200.17
面積	A	200.171224				
28	1137	(3-28-24)-143827.316	61261.524			
-10	1275	(3-28-27)-143844.558	61252.410	17.261	1137-1275	
1183	(3-28-3)-143843.912	61276.105	13.710	1275-1183		
1182	(3-28-2)-143828.097	61275.355	15.923	1183-1182		
1140	(3-28-1)-143825.335	61272.000	4.008	1182-1140		
1139	(3-28-25)-143826.226	61268.893	3.378	1140-1139		
1138	(3-28-25)-143826.786	61265.567	3.378	1139-1138		
1137	(3-28-24)-143827.316	61261.524	3.997	1138-1137		
面積	2A	404.328420			面積	242.16
面積	A	242.164810				
28	459	(3-28-10)-143846.777	61214.131			
-11	458	(3-28-13)-143848.400	61215.756	3.287	459-458	
457	(3-28-10)-143846.777	61215.497	1.642	458-457		
456	(3-28-13)-143848.400	61215.217	1.642	457-456		
455	(3-28-10)-143846.777	61215.497	1.645	456-455		
454	(3-28-10)-143846.777	61214.131	1.648	455-454		
面積	2A	10.854580			面積	5.62
面積	A	5.427290				

** 座標変換表 **						
地番	NO	座標	X	Y	辺長	面積
27	448	(3-27-11)-143883.424	61187.303			
-1	449	(3-27-10)-143900.051	61184.588	16.847	448-449	
1462	(3-27-8)-143903.251	61186.850	3.977	449-1462		
1461	(3-27-7)-143902.822	61191.331	4.418	1462-1461		
1460	(3-27-6)-143906.210	61185.734	4.420	1461-1460		
1383	(3-27-5)-143901.598	61196.802	4.029	1460-1383		
1382	(3-27-4)-143896.928	61201.303	16.989	1383-1382		
448	(3-27-11)-143883.424	61187.303	14.279	1382-448		
面積	2A	549.866876			面積	274.93
面積	A	274.933338				
27	447	(3-27-12)-143865.616	61190.180			
-2	446	(3-27-11)-143863.424	61187.303	18.038	447-448	
1382	(3-27-5)-143884.958	61201.503	14.279	448-1382		
1381	(3-27-4)-143867.180	61204.401	18.001	1382-1381		
447	(3-27-12)-143865.616	61190.180	14.305	1381-447		
面積	2A	514.319852			面積	257.15
面積	A	257.159826				
27	446	(3-27-13)-143847.843	61193.083			
-3	445	(3-27-12)-143865.616	61190.180	18.009	446-447	
1381	(3-27-4)-143867.180	61204.401	14.305	447-1381		
446	(3-27-13)-143847.843	61193.083	17.995	1381-446		
面積	2A	514.209945			面積	257.12
面積	A	257.129525				
27	450	(3-27-15)-143828.951	61199.021			
-4	449	(3-27-14)-143831.213	61195.783	3.850	450-449	
448	(3-27-13)-143847.843	61193.083	16.848	449-448		
447	(3-27-12)-143865.616	61204.401	14.303	448-447		
453	(3-27-2)-143832.734	61210.004	11.884	454-453		
452	(3-27-1)-143828.692	61207.453	3.944	453-452		
451	(3-27-16)-143829.389	61203.223	4.280	452-451		
450	(3-27-15)-143828.951	61199.021	4.226	451-450		
面積	2A	542.089868			面積	271.04
面積	A	271.044999				

** 座標変換表 **						
地番	NO	座標	X	Y	辺長	面積
26	1257	(3-26-21)-143884.458	61255.174			
-1	1243	(3-26-6)-143901.394	61266.026	16.957	1257-1243	
1242	(3-26-5)-143900.929	61275.014	9.998	1243-1242		
1241	(3-26-4)-143897.950	61278.705	4.007	1242-1241		
1240	(3-26-3)-143893.789	61275.016	14.188	1241-1240		
1257	(3-26-21)-143884.458	61255.174	12.859	1240-1257		
面積	2A	426.805292			面積	214.25
面積	A	214.252646				
26	1258	(3-26-22)-143884.943	61254.195			
-2	1244	(3-26-7)-143901.394	61266.026	16.998	1258-1244	
1243	(3-26-6)-143901.394	61266.026	16.998	1244-1243		
1257	(3-26-21)-143884.458	61255.174	16.957	1243-1257		
1258	(3-26-22)-143884.943	61254.195	10.990	1257-1258		
面積	2A	373.917585			面積	186.55
面積	A	186.553678				
26	1259	(3-26-23)-143885.454	61243.212			
-3	1245	(3-26-8)-143902.444	61244.088	17.011	1259-1245	
1244	(3-26-7)-143901.394	61266.026	10.994	1245-1244		
1258	(3-26-22)-143884.943	61254.195	16.995	1244-1258		
1259	(3-26-23)-143885.454	61243.212	10.995	1258-1259		
面積	2A	373.917671			面積	186.55
面積	A	186.553678				
26	1260	(3-26-24)-143886.013	61232.236			
-4	1246	(3-26-9)-143902.444	61244.088	16.994	1260-1246	
1245	(3-26-8)-143902.444	61244.088	11.012	1246-1245		
1259	(3-26-23)-143885.454	61243.212	17.011	1245-1259		
1260	(3-26-24)-143886.013	61232.236	10.990	1259-1260		
面積	2A	373.760840			面積	186.88
面積	A	186.880420				
26	1261	(3-26-25)-143886.534	61221.237			
-5	1247	(3-26-10)-143903.474	61222.088	16.961	1261-1247	
1246	(3-26-9)-143902.444	61222.088	10.985	1247-1246		
1260	(3-26-24)-143886.534	61232.236	16.964	1246-1260		
1261	(3-26-25)-143886.534	61221.237	11.011	1260-1261		
面積	2A	373.116394			面積	186.55
面積	A	186.558177				
26	1378	(3-26-13)-143887.159	61207.226			
-6	1377	(3-26-12)-143901.165	61204.979	14.185	1378-1377	
1348	(3-26-11)-143901.165	61207.226	3.968	1377-1348		
1247	(3-26-10)-143903.474	61222.088	14.510	1248-1247		
1377	(3-26-12)-143901.165	61204.979	14.510	1247-1377		
1378	(3-26-13)-143887.159	61207.226	12.025	1261-1378		
面積	2A	827.81801			面積	263.84
面積	A	263.844605				