


取扱注意
 この図面は、あくまで参考資料として取り扱ってください。
 なお、測地系については、図面内に「世界測地系」の記載がないものは、「日本測地系」に拠っています。

西神住宅団地
 確定測量図 20
 分類 NO 7-4-2
 縮尺 1:500

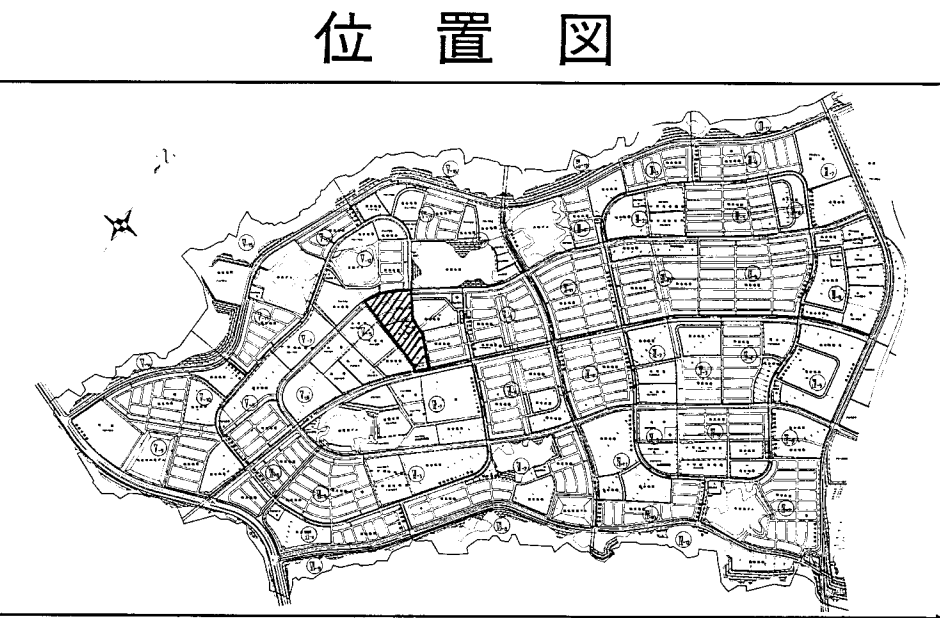

神戸市開発局西神開発事務所

昭和五十八年二月調製

国際航業株式会社調製

X	春日台2丁目14番地	ソクナン 番号
-143037.337	61193.590	0120-17-4-1
-143049.831	61201.870	0121-17-4-2
-143052.599	61201.298	0122-17-4-3
-143075.538	61166.525	0595-17-4-15
-143093.970	61138.602	0123-17-4-4
-143096.005	61135.587	0124-17-4-5
-143098.331	61132.374	0125-17-4-6
-143097.928	61129.501	0126-17-4-7
-143086.705	61120.383	0127-17-4-8
-143084.681	61122.997	0128-17-4-9
-143081.072	61127.788	0129-17-4-10
-143077.579	61132.671	0130-17-4-11
-143074.214	61137.645	0131-17-4-12
-143064.859	61151.847	0132-17-4-13
-143051.100	61172.730	0133-17-4-14

X	春日台2丁目15番地	ソクナン 番号
-143059.202	61203.122	0143-17-5-1
-143060.032	61207.054	0144-17-5-2
-143083.636	61222.596	0145-17-5-3
-143087.558	61221.836	0146-17-5-4
-143108.591	61189.932	0597-17-5-12
-143126.538	61162.716	0147-17-5-5
-143129.281	61158.630	0148-17-5-6
-143128.650	61154.683	0149-17-5-7
-143119.499	61147.710	0979-17-5-16
-143118.163	61149.417	0978-17-5-15
-143113.965	61146.184	0977-17-5-14
-143115.281	61144.481	0976-14-5-13
-143106.188	61137.517	0150-17-5-8
-143102.228	61138.117	0151-17-5-9
-143099.697	61141.786	0152-17-5-10
-143081.171	61169.848	0983-17-5-20
-143082.564	61170.754	0982-17-5-19
-143080.754	61173.525	0981-17-5-18
-143079.365	61172.618	0980-17-5-17

X	春日台2丁目16番地	ソクナン 番号
-143093.016	61225.404	0153-17-6-1
-143093.824	61229.328	0154-17-6-2
-143117.415	61244.886	0155-17-6-3
-143121.370	61244.125	0156-17-6-4
-143141.483	61213.581	0599-17-6-11
-143161.519	61183.228	0159-17-6-5
-143160.904	61179.313	0160-17-6-6
-143150.897	61171.664	0987-17-6-15
-143149.886	61172.985	0986-17-6-14
-143147.264	61170.979	0985-17-6-13
-143148.269	61169.663	0984-17-6-12
-143138.317	61162.063	0167-17-6-7
-143134.372	61162.677	0162-17-6-8
-143132.052	61166.188	0163-17-6-9
-143113.142	61194.898	0598-17-6-10

X	春日台2丁目19番地	ソクナン 番号
-143089.273	61117.257	0219-17-1-1
-143100.389	61126.337	0220-17-1-2
-143103.168	61126.025	0221-17-1-3
-143106.479	61121.968	0222-17-1-4
-143110.444	61117.458	0223-17-1-5
-143114.564	61113.092	0224-17-1-6
-143118.854	61108.893	0225-17-1-7
-143123.278	61104.837	0226-17-1-8
-143127.813	61100.916	0227-17-1-9
-143132.503	61097.171	0228-17-1-10
-143137.316	61093.584	0229-17-1-11
-143142.260	61090.179	0230-17-1-12
-143147.316	61086.945	0231-17-1-13
-143152.449	61083.836	0232-17-1-14
-143167.098	61076.098	0233-17-1-15
-143168.369	61071.298	0234-17-1-16
-143164.243	61060.104	0235-17-1-17
-143160.538	61058.614	0236-17-1-18
-143158.009	61059.992	0237-17-1-19
-143152.800	61062.954	0238-17-1-20
-143147.666	61066.070	0239-17-1-21
-143142.615	61069.295	0240-17-1-22
-143137.645	61072.665	0241-17-1-23
-143132.756	61076.146	0242-17-1-24
-143127.953	61079.798	0243-17-1-25
-143123.258	61083.479	0244-17-1-26
-143118.657	61087.331	0245-17-1-27
-143114.148	61091.278	0246-17-1-28
-143109.730	61095.347	0247-17-1-29
-143105.425	61099.519	0248-17-1-30
-143101.222	61103.808	0249-17-1-31
-143097.173	61108.199	0250-17-1-32
-143093.147	61112.683	0251-17-1-33

X	春日台2丁目18番地	ソクナン 番号
-143109.623	61128.346	0164-17-2-1
-143110.127	61132.327	0165-17-2-2
-143132.584	61149.489	0166-17-2-3
-143136.558	61149.007	0167-17-2-4
-143139.306	61145.895	0168-17-2-5
-143142.719	61142.237	0169-17-2-6
-143146.266	61138.707	0170-17-2-7
-143149.929	61135.307	0171-17-2-8
-143153.721	61132.031	0172-17-2-9
-143157.619	61128.896	0173-17-2-10
-143161.670	61125.954	0174-17-2-11
-143165.799	61123.116	0175-17-2-12
-143170.037	61120.469	0176-17-2-13
-143181.178	61113.765	0177-17-2-14
-143182.517	61109.981	0178-17-2-15
-143178.045	61097.766	0975-17-2-32
-143176.486	61098.341	0974-17-2-31
-143175.348	61095.238	0973-17-2-30
-143176.907	61094.671	0972-17-2-29
-143172.611	61082.890	0971-17-2-16
-143168.854	61081.556	0180-17-2-17
-143156.900	61080.285	0181-17-2-18
-143151.293	61092.141	0182-17-2-19
-143146.641	61095.075	0183-17-2-20
-143142.089	61098.173	0184-17-2-21
-143137.652	61101.416	0185-17-2-22
-143133.323	61104.816	0186-17-2-23
-143129.112	61108.359	0187-17-2-24
-143125.017	61112.036	0188-17-2-25
-143121.024	61115.822	0189-17-2-26
-143117.189	61119.753	0190-17-2-27
-143113.474	61123.924	0191-17-2-28

X	春日台2丁目17番地	ソクナン 番号
-143141.832	61152.954	0192-17-3-1
-143142.290	61156.902	0193-17-3-2
-143154.822	61174.096	0194-17-3-3
-143168.813	61173.676	0195-17-3-4
-143171.156	61171.077	0196-17-3-5
-143173.611	61168.561	0197-17-3-6
-143176.147	61166.150	0198-17-3-7
-143178.789	61163.855	0199-17-3-8
-143181.502	61161.632	0200-17-3-9
-143184.314	61159.550	0201-17-3-10
-143187.186	61157.552	0202-17-3-11
-143190.147	61155.675	0203-17-3-12
-143193.144	61153.863	0204-17-3-13
-143195.198	61152.643	0205-17-3-14
-143196.645	61148.760	0206-17-3-15
-143186.721	61121.621	0207-17-3-16
-143182.918	61120.319	0208-17-3-17
-143173.509	61126.011	0209-17-3-18
-143169.683	61128.390	0210-17-3-19
-143164.314	61130.916	0211-17-3-20
-143162.312	61133.558	0212-17-3-21
-143158.764	61136.331	0213-17-3-22
-143155.336	61139.243	0214-17-3-23
-143151.998	61142.270	0215-17-3-24
-143148.752	61145.388	0216-17-3-25
-143145.658	61148.664	0217-17-3-26
-143142.642	61151.995	0218-17-3-27

X	春日台2丁目11番地	ソクナン 番号
-143124.479	61251.219	1464 585
-143150.286	61212.030	1108 61
-143167.369	61186.150	1109 52
-143169.382	61183.286	1110 53
-143171.506	61180.498	1111 54
-143173.772	61177.825	1112 55
-143176.139	61175.249	1113 56
-143178.609	61172.766	1114 57
-143181.185	61170.400	1115 58
-143183.834	61168.113	1116 59
-143186.575	61165.934	1117 60
-143189.403	61163.874	1118 61
-143192.325	61161.944	1119 62
-143194.031	61160.902	1120 63
-143197.453	61158.993	1121 64
-143201.005	61160.794	1122 65
-143218.133	61207.781	1123 66
-143230.107	61240.489	1078 21
-143182.359	61255.295	1474 595
-143154.333	61264.014	1472 593
-143130.452	61271.434	1463 584

X	春日台2丁目9番地	ソクナン 番号
-143132.724	61279.120	1462 583
-143156.586	61271.694	1473 594
-143185.104	61262.824	1475 596
-143232.852	61248.007	1079 22
-143250.017	61294.959	1102 45
-143262.865	61177.825	1112 55
-143263.214	61175.249	1113 56
-143263.338	61172.766	1114 57
-143263.216	61170.400	1115 58
-143262.959	61168.113	1116 59
-143262.515	61165.934	1117 60
-143261.883	61163.874	1118 61
-143261.307	61161.944	1119 62
-143239.937	61358.467	1103 46
-143222.143	61376.054	1104 47
-143218.069	61375.857	1105 48
-143182.886	61340.328	1106 49
-143161.772	61319.021	1107 50
-143137.211	61294.256	1458 579
-143137.394	61294.226	1457 578

X	春日台2丁目2番地	ソクナン 番号
-143226.145	61381.297	0047 14-7-1
-143242.163	61365.494	0023 14-7-9
-143265.899	61341.958	0048 14-7-2
-143266.901	61340.856	0049 14-7-3
-143267.573	61339.976	0050 14-7-4
-143279.667	61352.221	0051 14-7-5
-143254.361	61377.221	0052 14-7-6
-143236.581	61394.799	0053 14-7-7
-143226.086	61384.206	0054 14-7-8