

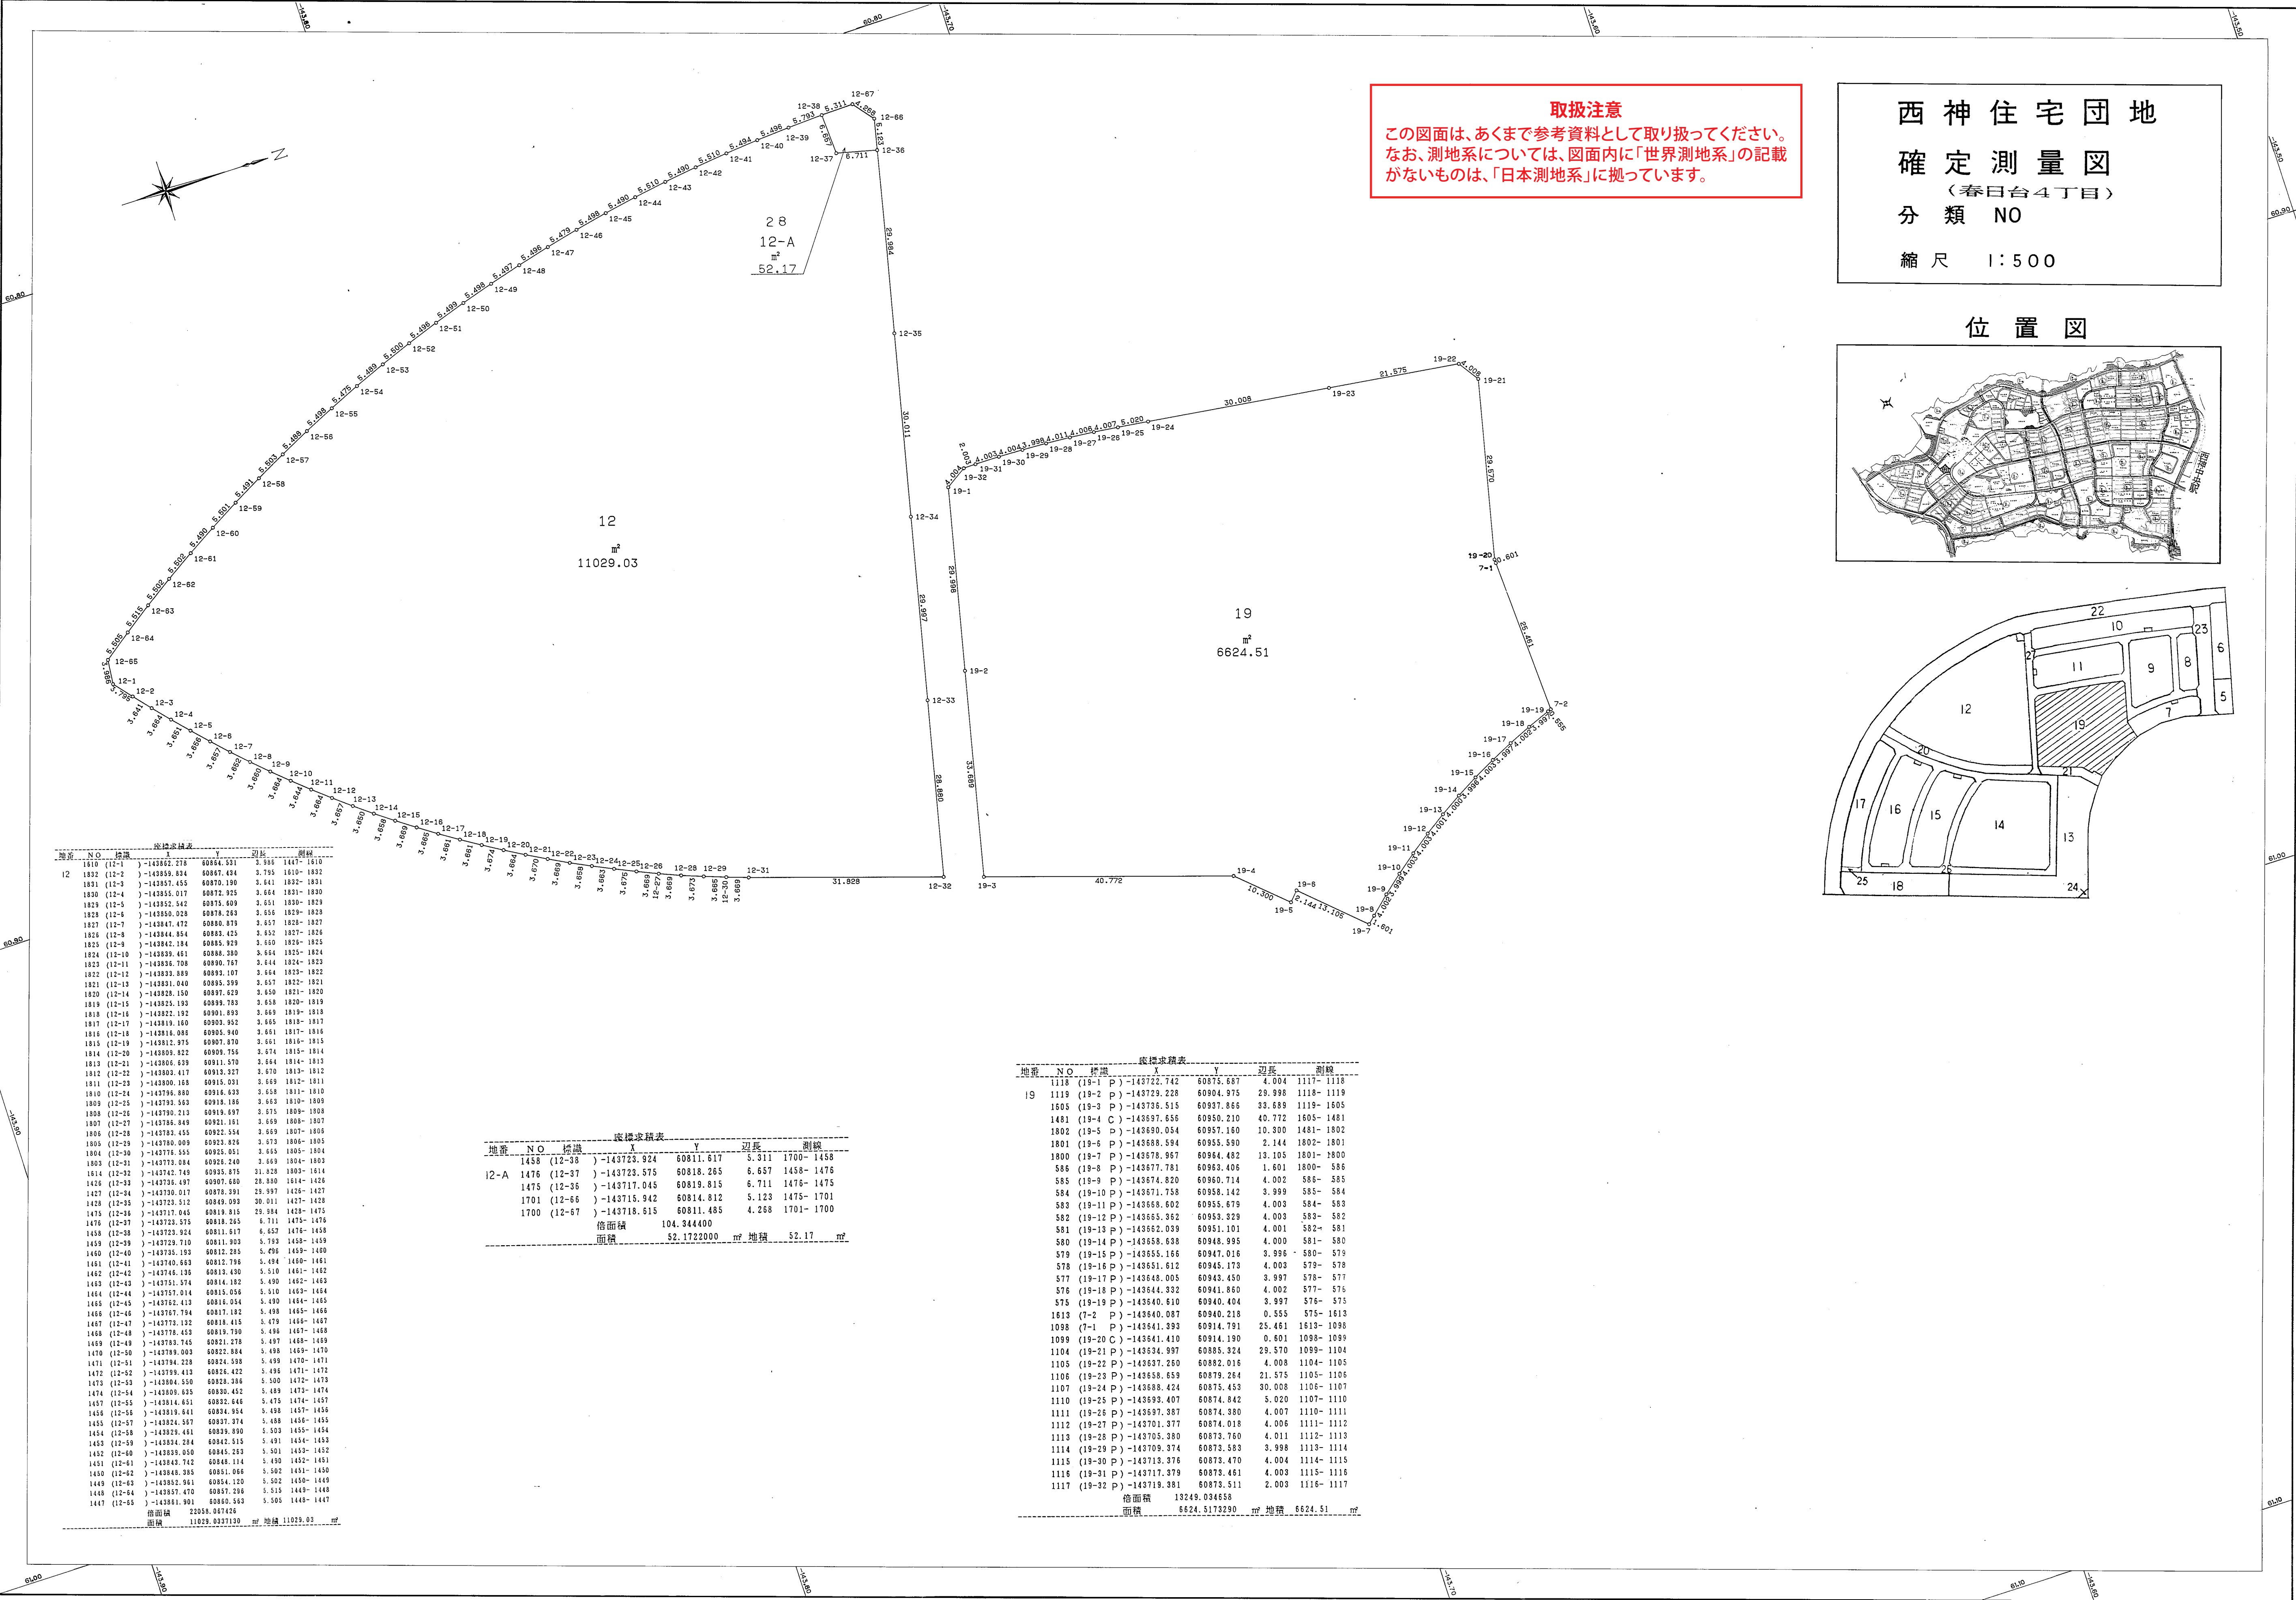


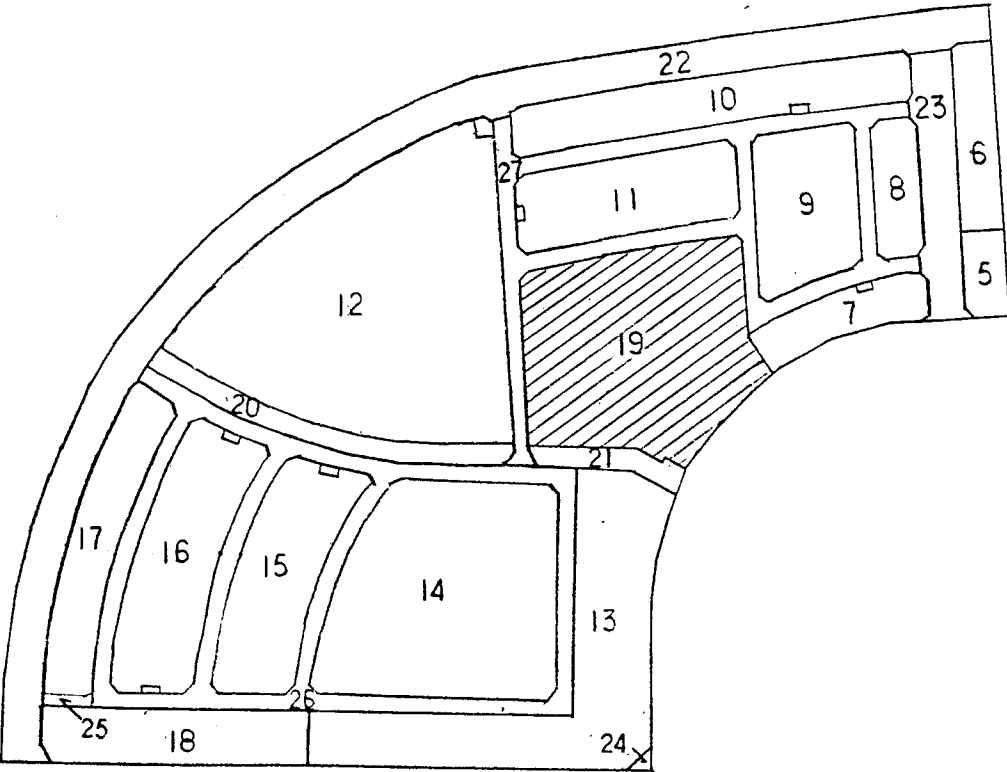

取扱注意
この図面は、あくまで参考資料として取り扱ってください。
なお、測地系については、図面内に「世界測地系」の記載
がないものは、「日本測地系」に拠っています。

西神住宅団地
確定測量図
(春日台4丁目)
分類 NO
縮尺 1:500

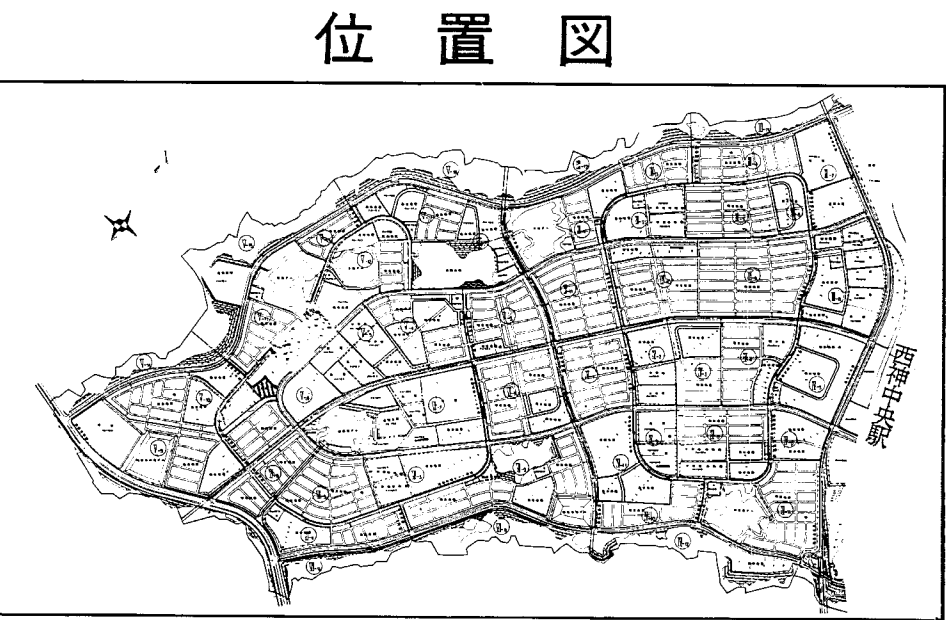

地番	NO	経緯	距離	方位	面積
