
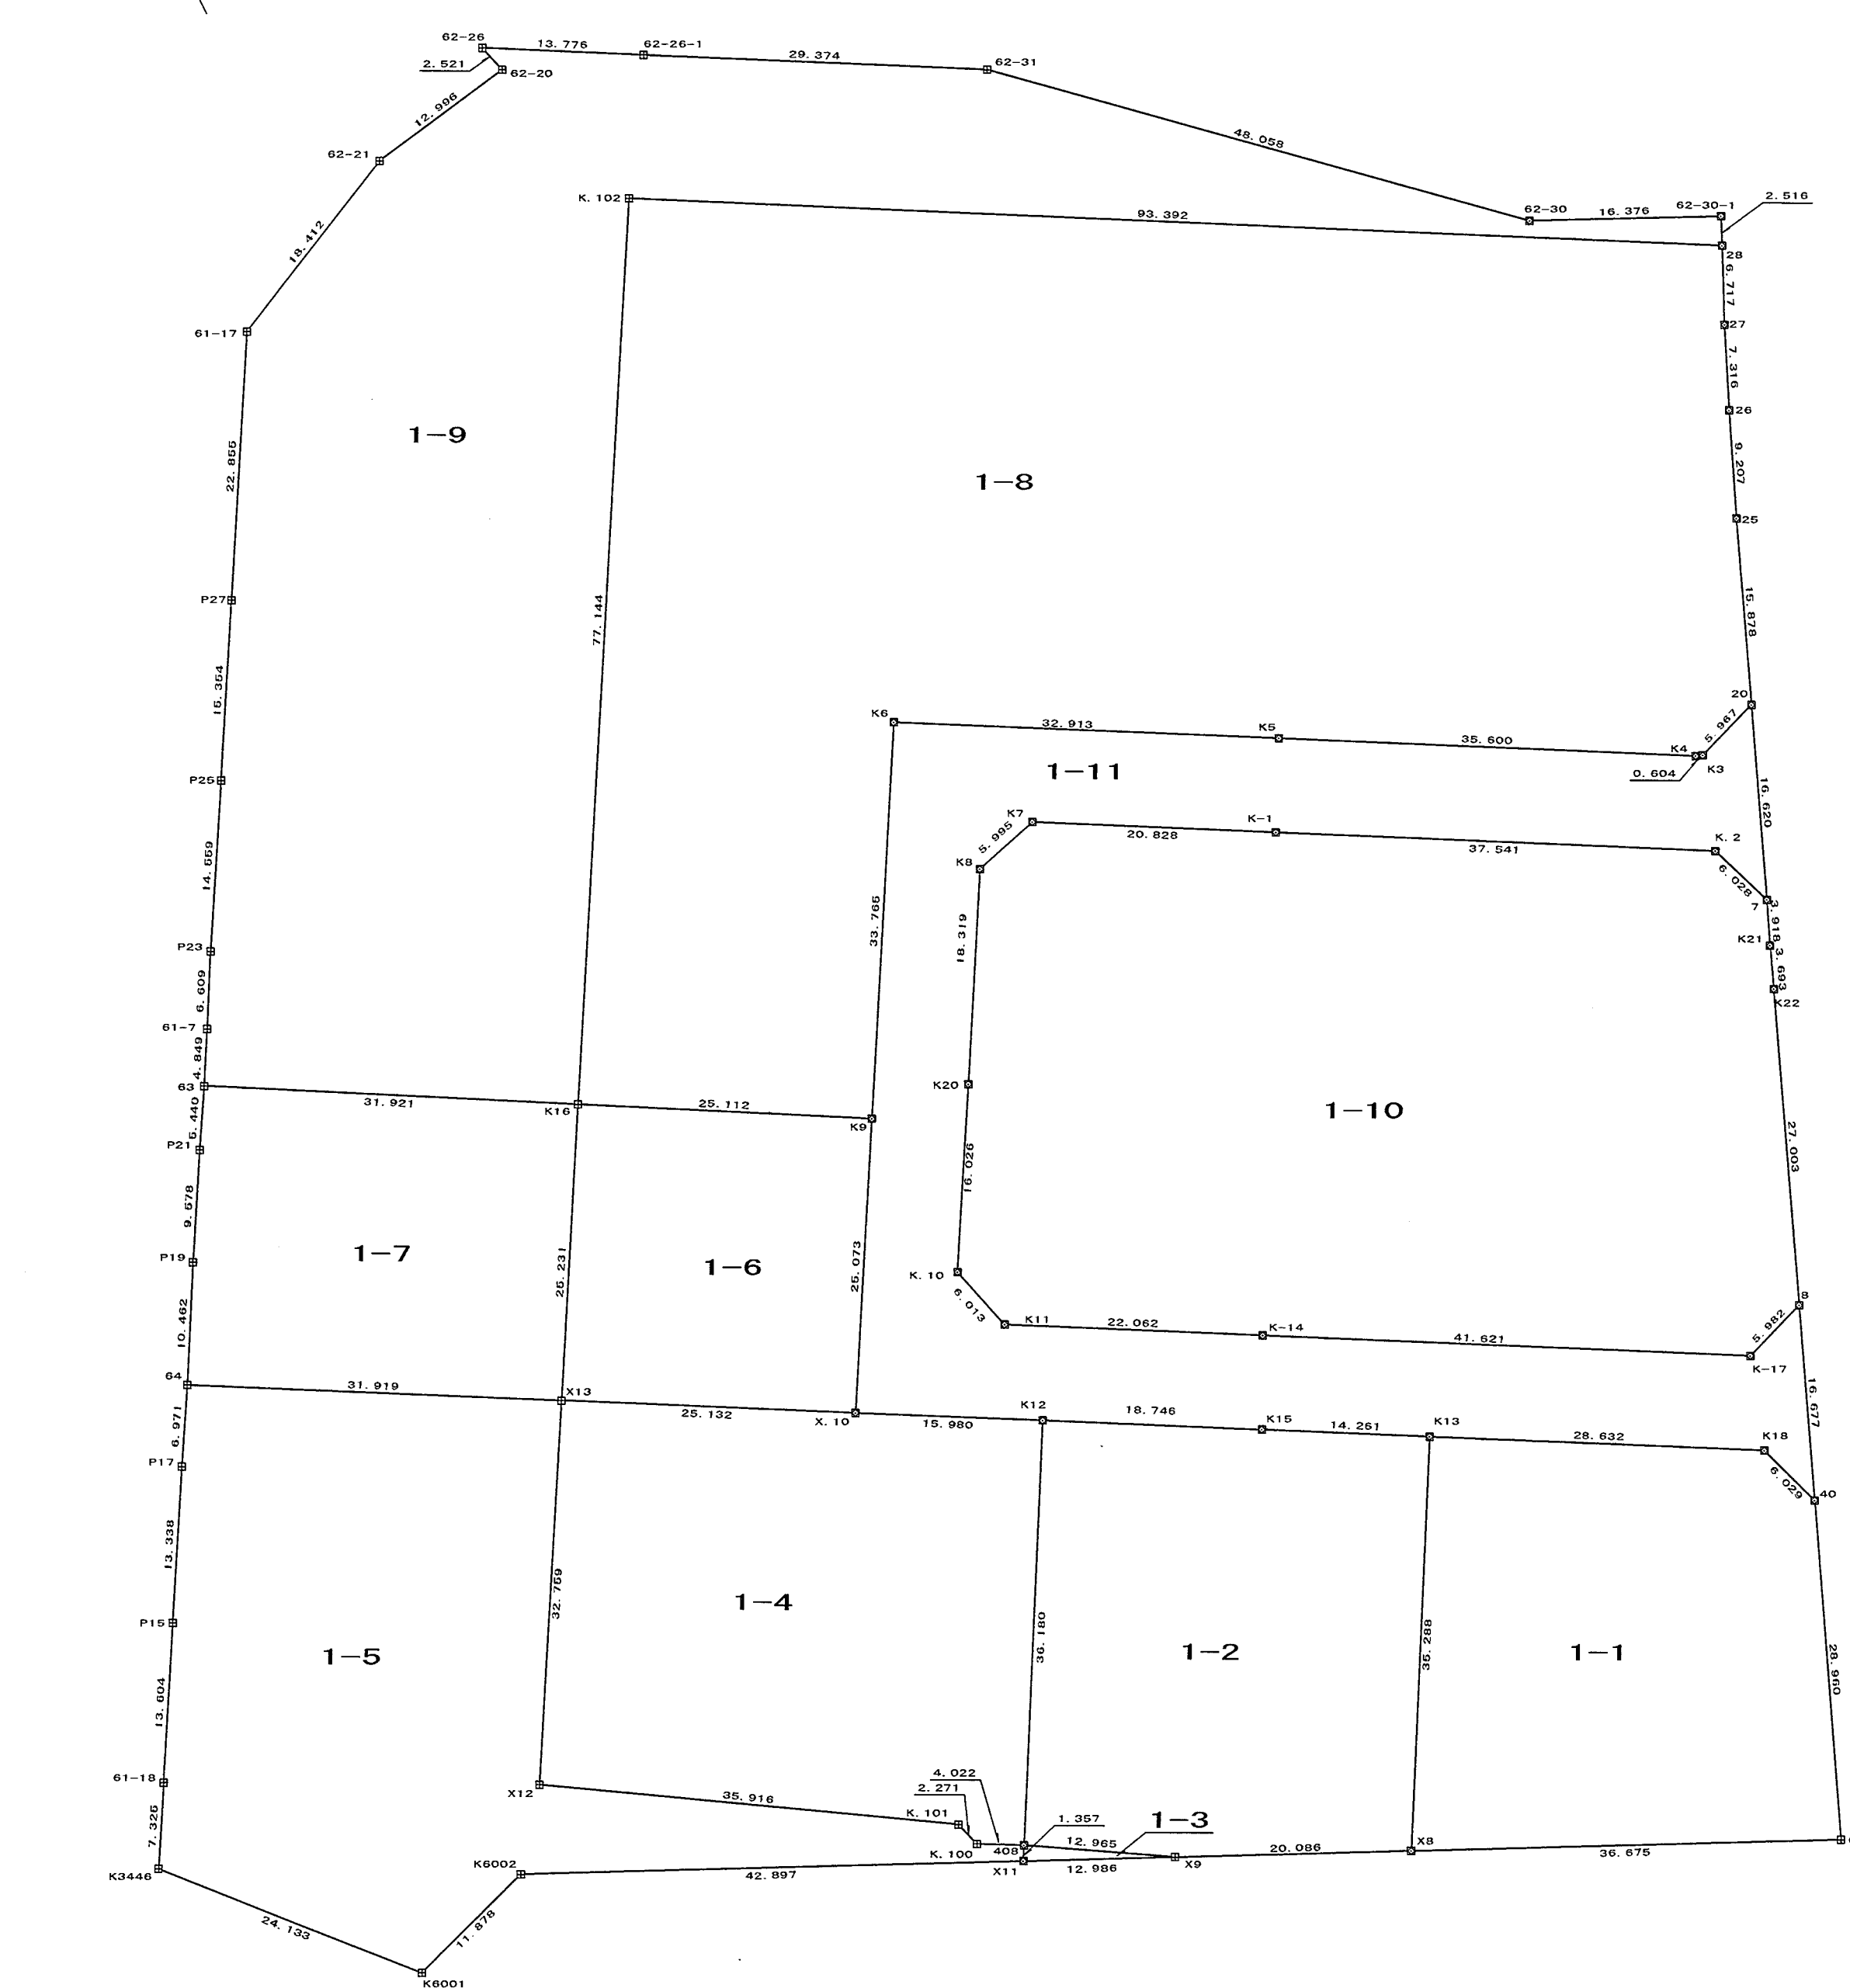
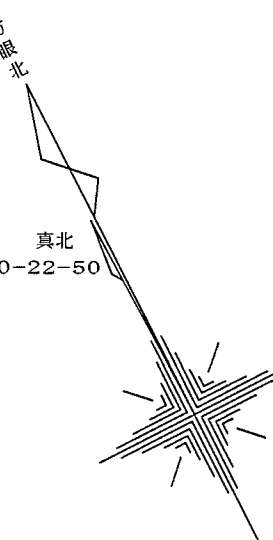


西神住宅団地

神戸市西区春日台5丁目1-1外 確定図 S=1:500

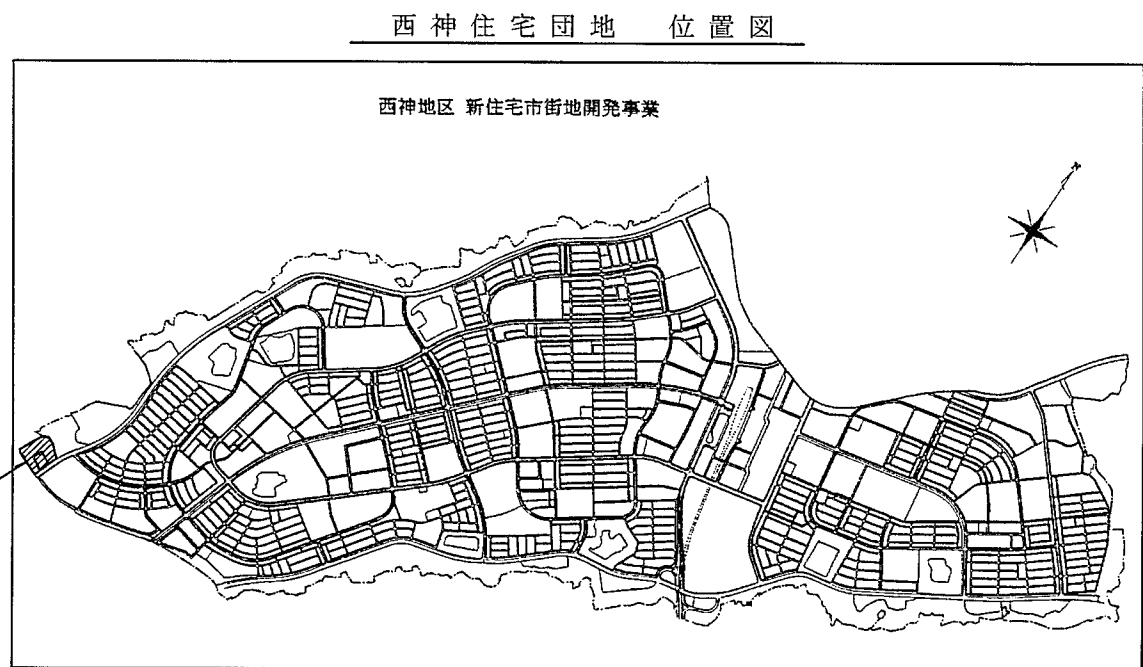

地番 1-1				
測点	Xn	Yn	(Xn+1 - Xn-1) Yn	距離
K13	-144130.307	60292.673	-1005922.956332	35.288
X8	-144161.052	60275.352	-2805938.186304	36.675
6003	-144176.859	60308.446	660920.259714	28.960
40	-144150.093	60319.503	1959840.971973	6.029
K18	-144144.368	60317.614	1193444.310604	28.632
倍面積				2344.399655
面積				1172.1998275
地積				1172.19 m ²

地番 1-2				
測点	Xn	Yn	(Xn+1 - Xn-1) Yn	距離
K12	-144114.089	60263.925	-1345030.542075	36.180
408	-144145.616	60246.175	-2307789.979550	12.965
X9	-144152.395	60257.227	-930130.555972	20.086
X8	-144161.052	60275.352	1331361.974976	35.288
K13	-144130.307	60292.673	2276349.869115	14.261
K15	-144123.297	60280.254	977625.159372	18.746
倍面積				2385.925866
面積				1192.9629330
地積				1192.96 m ²

地番 1-4				
測点	Xn	Yn	(Xn+1 - Xn-1) Yn	距離
X13	-144093.903	60228.109	-962204.269384	32.759
X12	-144122.241	60211.673	-2866015.423127	35.916
K.101	-144141.502	60241.987	-1291106.265384	2.271
K.100	-144143.673	60242.653	-247838.274442	4.022
408	-144145.616	60246.175	1782322.841200	36.180
K12	-144114.089	60263.925	2371445.172675	15.980
X.10	-144106.265	60249.991	1216206.318326	25.132
倍面積				2810.639864
面積				1405.3199320
地積				1405.31 m ²

地番 1-6				
測点	Xn	Yn	(Xn+1 - Xn-1) Yn	距離
K16	-144072.077	60240.768	-562407.810048	25.231
X13	-144093.903	60228.109	-2059078.590492	25.132
X.10	-144106.265	60249.991	562493.915976	25.073
K9	-144084.567	60262.554	2060256.196152	25.112
倍面積				1263.711588
面積				631.8557940
地積				631.85 m ²

地番 1-8				
測点	Xn	Yn	(Xn+1 - Xn-1) Yn	距離
K16	-144072.077	60240.768	-4772394.122496	25.112
K9	-144084.567	60262.554	1008493.841190	33.765
K6	-144055.342	60279.464	788153.991800	32.913
K4	-144071.492	60308.142	-2029549.902726	35.600
K3	-144088.995	60339.142	-1070657.735648	6.604
K2	-144089.236	60339.696	103120.540484	5.967
20	-144087.286	60345.335	1004206.719735	15.878
25	-144072.595	60351.358	1398220.262144	9.207
26	-144064.118	60354.952	915343.202032	7.316
27	-144057.429	60357.916	771253.450648	6.717
28	-144051.340	60360.752	3143829.407168	93.392
K.102	-144005.345	60279.472	-1250015.410864	77.144
倍面積				10004.243447
面積				5002.1217235
地積				5002.12 m ²

地番 1-10				
測点	Xn	Yn	(Xn+1 - Xn-1) Yn	距離
K-1	-144078.513	60304.300	1730371.584200	20.828
K7	-144068.280	60286.159	524489.593300	5.995
K8	-144069.813	60280.363	-1049360.559104	18.319
K20	-144085.688	60271.222	-1791200.446618	16.026
K.10	-144099.532	60263.148	-1183809.279312	6.013
K11	-144105.332	60264.734	-1003407.821100	22.062
K-14	-144116.182	60283.944	-1886947.731144	41.621
K-17	-144136.633	60320.194	-1115079.106284	5.982
8	-144134.669	60325.844	1625419.540736	27.003
K22	-144109.689	60336.101	1713846.948905	3.693
K21	-144106.263	60337.481	424474.178835	3.918
7	-144102.654	60339.007	560489.036023	6.028
K.2	-144096.974	60336.988	1456595.227308	37.541
倍面積				5881.155745
面積				2940.5778725
地積				2940.57 m ²

平 地 部 総 計 12345.0380825

地番 1-3				
測点	Xn	Yn	(Xn+1 - Xn-1) Yn	距離
408	-144145.616	60246.175	-337197.841475	1.357
X11	-144146.798	60245.509	-408404.305511	12.986
X9	-144152.395	60257.227	71224.042314	12.965
倍面積				17.578278
面積				8.7891390
地積				8.78 m ²

地番 1-5				
測点	Xn	Yn	(Xn+1 - Xn-1) Yn	距離
64	-144078.244	60200.295	582136.852650	6.971
P17	-144084.233	60196.728	-1055369.035296	13.338
P15	-144095.776	60195.046	-1403849.378815	13.604
61-18	-144107.540	60183.212	-1089195.770776	7.325
K3446	-144113.874	60179.533	-1470125.811657	24.133
K6001	-144131.969	60195.501	-868982.252436	11.878
K6002	-144128.310	60206.801	-892806.652029	42.897
X11	-144146.798	60245.509	-1042608.778754	1.357
408	-144145.616	60246.175	189269.296975	4.022
K.100	-144143.673	60242.653	247838.274442	2.271
K.101	-144141.502	60241.987	1291106.265384	35.916
X12	-144122.241	60211.673	2866015.423127	32.759
X13	-144093.903	60228.109	2649856.111673	31.919
倍面積				3284.544388
面積				1642.2721940
地積				1642.27 m ²

地番 1-7				
測点	Xn	Yn	(Xn+1 - Xn-1) Yn	距離
63	-144056.202	60213.074	674266.002652	5.440
P21	-144060.879	60210.296	-779482.492016	9.578
P19	-144069.148	60205.463	-1045467.864995	10.462
64	-144078.244	60200.295	-1490258.302725	31.919
X13	-144093.903	60228.109	271426.748203	25.231
K16	-144072.077	60240.768	2271137.194368	31.921
倍面積				1621.285487
面積				810.6427435
地積				810.64 m ²

地番 1-9				
測点	Xn	Yn	(Xn+1 - Xn-1) Yn	距離
62-30-1	-144049.062	60361.820	565469.529760	16.376
62-30	-144041.972	60347.058	2389803.843858	48.058
62-31	-144009.461	60311.666	2832899.263686	29.374
62-26-1	-143995.001	60286.098	1280537.007618	13.776
62-26	-143988.220	60274.106	262312.909312	2.521
62-20	-143990.649	60274.761	-277625.641286	12.996
62-21	-143992.326	60261.969	-602499.166062	18.412
61-17	-144000.647	60245.301	-1662288.345192	22.855
P27	-144020.418	60233.835	-1989884.973060	15.354
P25	-144033.683	60226.103	-1555278.883872	14.559
P23	-144046.242	60218.739	-1103387.954697	6.609
61-7	-144052.006	60215.505	-599746.429800	4.849
63	-144056.202	60213.074	-1208536.608254	31.921
K16	-144072.077	60240.768	3063664.738176	77.144
K.102	-144005.345	60279.472	1250015.410864	93.392
28	-144051.340	60360.752	-2638790.995184	2.516
倍面積				6663.705867
面積				3331.8529335
地積				3331.85 m ²

法 面 積 計 5793.557010

地番 1-11				
測点	Xn	Yn	(Xn+1 - Xn-1) Yn	距離
K6	-144055.342	60279.464	-788153.991800	33.765
K9	-144068.280	60286.159	-3068750.037342	25.073
X.10	-144106.265	60249.991	-1778700.234302	15.990
K12	-144114.089	60263.925	-1026415.170600	18.746
K15	-144123.297	60280.254	-977625.159372	14.261
K13	-144130.307	60292.673	-1270426.912783	28.632
K18	-144144.368	60317.614	-1193444.310604	6.029
40	-144150.093	60319.503	585099.179100	16.677
K4	-144136.633	60320.194	1115079.106284	5.982
K-17	-144136.633	60320.194	1115079.106284	41.621
K-14	-144116.182	60283.944	1886947.731144	22.062
K11	-144105.332	60264.734	1003407.821100	6.013
K.10	-144099.532	60263.148	1183809.279312	16.026
K20	-144085.688	60271.222	1791200.446618	18.319
K8	-144068.280	60286.159	1049360.559104	5.995
K7	-144069.813	60280.363	-1049360.559104	20.828
K-1	-144078.513	60304.300	-1730371.584200	37.541
K.2	-144096.974	60336.988	-1456595.227308	6.028
7	-144102.654	60339.007	584564.299816	16.620
20	-144087.286	60345.335	809713.705030	5.967
K3	-144089.236	60339.696	-103120.540464	0.604
K4	-144088.995	60339.142	1070657.735648	35.600
K5	-144071.492	60308.142	205449.902726	32.913
倍面積				3282.874047
面積				1641.4370235
地積				1641.43 m ²

道 路 面 積 計 1641.4370235

神戸市港湾整備局新都市整備本部		
図名	確定測量図	番号
縮尺	1:500	
作成年月日	平成13年	2月
担当測量士	芳賀純二	S56-4691
株式会社 オウギ		

取扱注意
この図面は、あくまで参考資料として取り扱ってください。
なお、測地系については、図面内に「世界測地系」の記載がないものは、「日本測地系」に拠っています。

境界線の種類	
田	コンクリート杭
口	金属標