



西神住宅団地 春日台5丁目 確定図 S=1:500

取扱注意
この図面は、あくまで参考資料として取り扱ってください。
なお、測地系については、図面内に「世界測地系」の記載がないものは、「日本測地系」に拠っています。

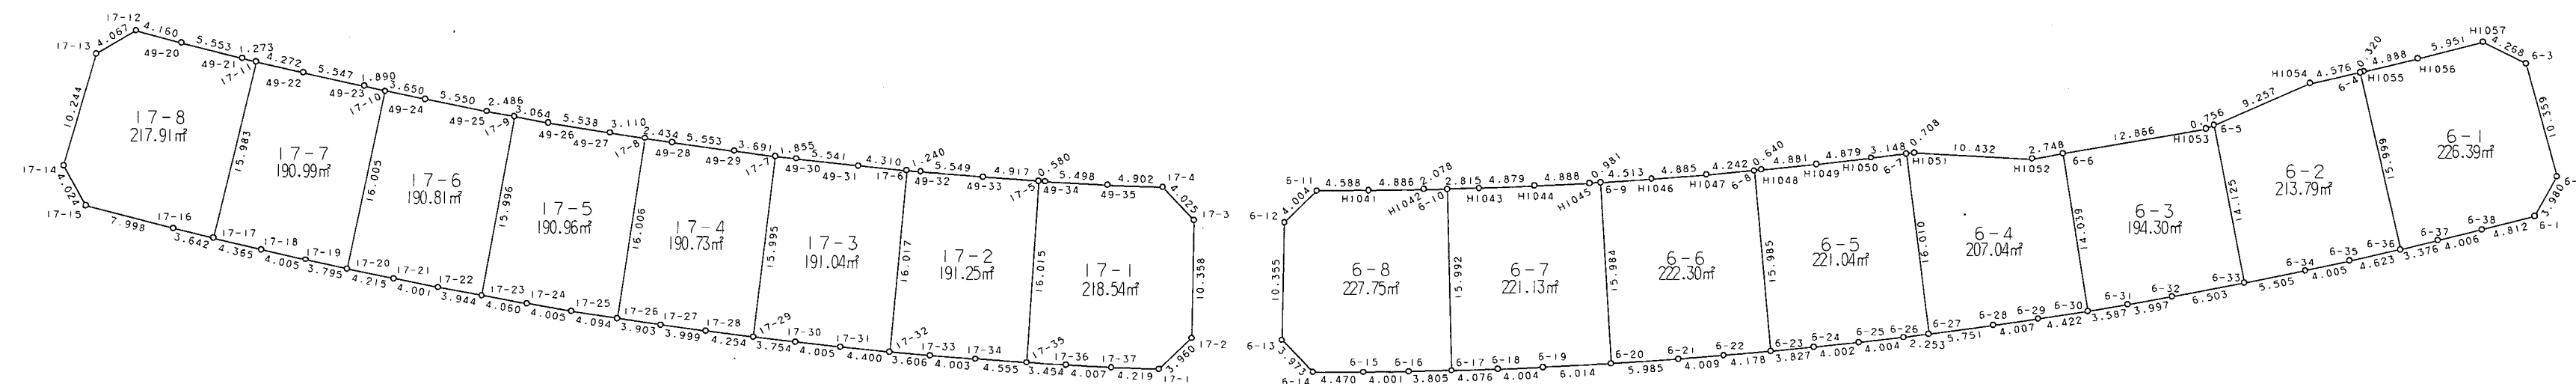

春日台5丁目

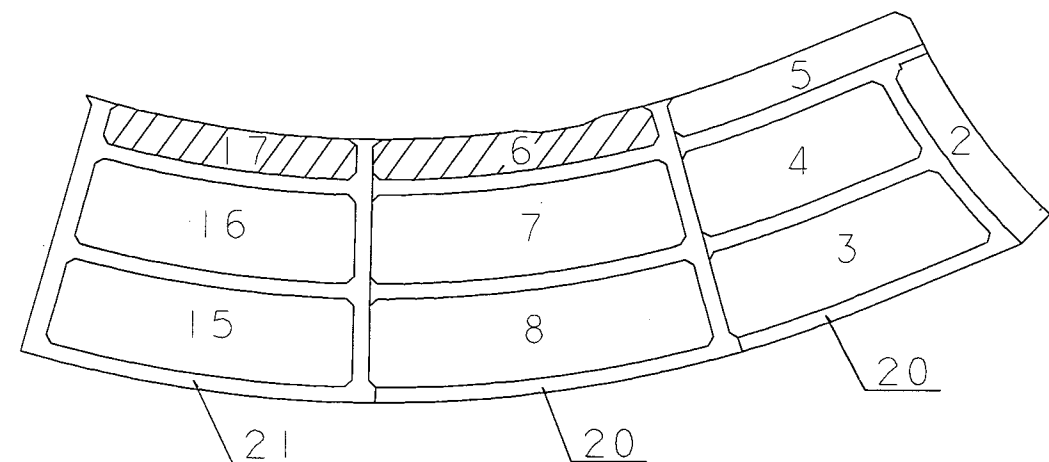

面積求積表

地番		地目		
6-1				
所有権	面積			
N	O	X	Y	辺長
6-1		-143969.659	60785.470	3.980
6-2		-143965.763	60786.284	10.359
6-3		-143957.136	60780.550	4.268
H1057		-143956.498	60776.330	5.951
H1056		-143950.684	60771.304	4.888
H1055		-143962.239	60767.137	0.320
6-4		-143962.402	60766.862	15.999
6-5		-143976.105	60775.120	3.376
6-6		-143974.348	60778.003	4.006
6-7		-143972.238	60781.408	4.812
面積				226.3963815
地積				226.39 ㎡

地番		6-2		地目	
所有	番	X		Y	
N	O			辺長	
6-4		-143962.402		60766.862	4.576
H1054		-143964.731		60762.923	9.257
6-5		-143970.872		60755.996	14.125
6-33		-143983.197		60762.896	5.505
6-34		-143980.486		60767.687	4.005
6-35		-143978.479		60771.153	4.623
6-36		-143976.105		60775.120	5.999
面積				213.799548	
地積				213.79 ㎡	

地番	6-3	地目	
N	X	Y	辺長
6-5	-143970.872	60755.996	6.756
H1053	-143971.373	60755.430	12.666
6-6	-143977.386	60744.056	14.039
6-30	-143989.865	60750.488	3.587
6-31	-143988.218	60753.674	3.997
6-32	-143986.329	60757.197	6.503
6-33	-143983.197	60762.896	14.125
面積			194.3084945
地積			194.30 ㎡

地番	6-4	地目	
所有権	X	Y	辺長
N	O		
6-6	-143977.386	60744.056	2.748
H1052	-143978.682	60741.633	10.432
H1051	-143981.381	60731.556	0.708
6-7	-143981.677	60730.913	16.010
6-27	-143996.142	60737.774	5.751
6-28	-143993.643	60742.954	4.007
6-29	-143991.862	60746.543	4.422
6-30	-143989.865	60750.488	14.039
面積		207.0402890	
地積		207.04 ㎡	

地番	6-5	地目	
所有権	X	Y	辺長
N			
6-7	-143981.677	60730.913	3.148
H1050	-143983.023	60728.067	4.879
H1049	-143985.060	60723.634	4.881
H1048	-143987.030	60719.168	0.640
5-8	-143987.287	60718.582	15.985
6-23	-144001.952	60724.943	3.927
6-24	-144000.417	60728.449	4.002
6-25	-143998.782	60732.102	4.004
6-26	-143997.110	60735.740	2.253
6-27	-143996.142	60737.774	16.010
面積		221.0453020	
地積		221.04 ㎡	

地番		6-6	地目	
N	O	X	Y	辺長
6-8		-143987.287	60718.582	4.242
H1047		-143988.956	60714.682	4.885
H1046		-143990.826	60710.169	4.313
6-9		-143992.515	60705.984	15.984
6-20		-144007.382	60711.853	5.985
6-21		-144005.142	60717.403	4.009
6-22		-144003.996	60721.102	4.178
6-23		-144001.952	60724.943	15.985
面積		222.3000965		
地積		222.30 ㎡		

地番		6-7		地目	
所有権		X		Y	
N		O		辺長	
6-9	-143992.515	60705.984	0.981		
H1045	-143992.877	60705.072	4.888		
H1044	-143994.617	60700.504	4.879		
H1043	-143996.313	60695.929	2.815		
6-10	-143997.267	60693.281	15.992		
6-11	-144001.011	60696.656	4.076		
6-12	-144004.552	60690.483	10.355		
6-18	-144010.945	60702.490	4.004		
6-19	-144009.550	60706.243	6.014		
6-20	-144007.382	60711.853	15.984		
面積		221.1335460			
地積		221.13 ㎡			

地番		6-8		地目	
所有	番	番			
N	O			Y	辺長
6-10	-	143997.267		60693.281	2.078
H1042	-	143997.958		60691.321	4.886
H1041	-	143999.559		60686.705	4.588
6-11	-	144001.011		60682.353	4.004
6-12	-	144004.552		60680.483	10.355
6-13	-	144014.457		60683.503	3.973
6-14	-	144016.279		60687.034	4.470
6-15	-	144014.865		60691.281	4.001
6-16	-	144013.595		60695.068	3.805
6-17	-	144012.329		60698.656	10.932
面積	地積	227.7585770			
地積		227.75 ㎡			

地番	17-1	地目	
所有権	X	Y	辺長
N	O		
17-1	-144020.275	60673.977	3.960
17-2	-144016.793	60675.864	10.358
17-3	-144006.890	60672.827	4.025
17-4	-144004.981	60669.283	4.902
49-35	-144006.331	60664.571	5.498
49-34	-144007.715	60659.250	0.580
17-5	-144007.855	60658.687	16.015
17-35	-144023.356	60662.711	3.454
17-36	-144022.486	60666.054	4.007
17-37	-144021.445	60669.923	4.219
面積		218.5445950	
地積		218.54 ㎡	

地 番		17-2		地 目	
区	番	番			
N	O	X	Y	辺 長	
17-5		-144007.855	60658.687	4.917	
49-33		-144009.045	60653.916	5.549	
49-32		-144010.350	60648.923	1.240	
17-6		-144010.641	60647.318	16.017	
17-32		-144026.253	60650.897	3.606	
17-33		-144025.422	60654.406	4.003	
17-34		-144024.472	60658.295	4.555	
17-35		-144023.356	60662.711	16.015	
面 積					191.2515305
地 積					191.25 ㎡

17-3		地 目		
地番	者			
N	O	X	Y	辺 長
17-6		-144010.641	60647.318	4.310
49-31		-144011.578	60643.111	5.541
49-30		-144012.715	60637.688	1.855
17-7		-144013.090	60635.871	15.995
17-29		-144028.775	60639.003	3.754
17-30		-144028.030	60642.682	4.005
17-31		-144027.205	60646.601	4.400
17-32		-144026.253	60650.897	16.017
面 積				191.0403625
地 積				191.04 ㎡

地番	17-4	地目	
所有権	X	Y	辺長
N	O		
17-7	-144013.090	60635.871	3.691
49-29	-144013.785	60632.246	5.553
49-28	-144014.778	60626.782	2.434
17-8	-144015.190	60624.383	16.006
17-26	-144030.973	60627.047	3.903
17-27	-144030.308	60630.893	3.999
17-28	-144029.583	60634.826	4.254
17-29	-144028.775	60639.003	15.995
面積		190.7365540	
地積		190.73 ㎡	

地 番		17-5	地 目	
所有 権		X	Y	辺 長
N	O			
17-8		-144015.190	60624.383	3.110
49-27		-144015.689	60621.313	5.538
49-26		-144016.550	60615.842	3.064
17-9		-144016.979	60612.808	15.996
17-23		-144032.820	60615.029	4.060
17-24		-144032.236	60619.047	4.005
17-25		-144031.629	60623.006	4.094
17-26		-144030.973	60627.047	16.006
面 積		190.9657435		
地 積		190.96 ㎡		

地番		17-6		地目	
所有権		X		Y	
N	O			辺長	
17-9		-144016.979		60612.808	2.486
49-25		-144017.309		60610.344	5.550
49-24		-144018.006		60604.838	3.650
17-10		-144018.411		60601.211	16.005
17-20		-144034.320		60602.962	4.215
17-21		-144033.844		60607.150	4.001
17-22		-144033.354		60611.121	3.944
17-23		-144032.820		60615.029	15.996
面積				190.8180015	
地積				190.81 ㎡	

地番		17-7	地目	
所	番			
N	O	X	Y	辺長
17-10		-144018.411	60601.211	1.890
49-23		-144018.603	60599.331	5.547
49-22		-144019.171	60593.813	4.272
17-11		-144019.559	60589.559	15.983
17-17		-144035.489	60590.854	4.365
17-18		-144035.105	60595.202	4.005
17-19		-144034.719	60599.188	3.799
17-20		-144034.320	60602.962	16.005
面積		190.9944345		
地積		190.99 ㎡		

地番		17-8	地目	
所有権	番			
N	O	X	Y	辺長
17-11		-144019.559	60589.559	1.273
49-21		-144019.675	60588.291	5.553
49-20		-144020.062	60582.752	4.160
17-12		-144020.286	60578.598	4.067
17-13		-144023.334	60575.306	10.244
17-14		-144033.572	60576.267	4.024
17-15		-144036.283	60579.241	7.998
17-16		-144035.157	60587.222	3.642
17-17		-144035.489	60590.854	15.983
面積				217.9194005
地積				217.91 ㎡

神戸市港湾整備局新都市整備本部工務課
図名 確定測量図 番 号
縮尺 1/500
作製年月日 平成13年10月
担当測量士 勝間 一裕 H9-3853
株式会社 新土木開発コンサルタント