


西神住宅団地
(V-9-4工区) 確定測量図


所在：神戸市西区春日台5丁目

取扱注意


この図面は、あくまで参考資料として取り扱ってください。
なお、測地系については、図面内に「世界測地系」の記載
がないものは、「日本測地系」に拠っています。

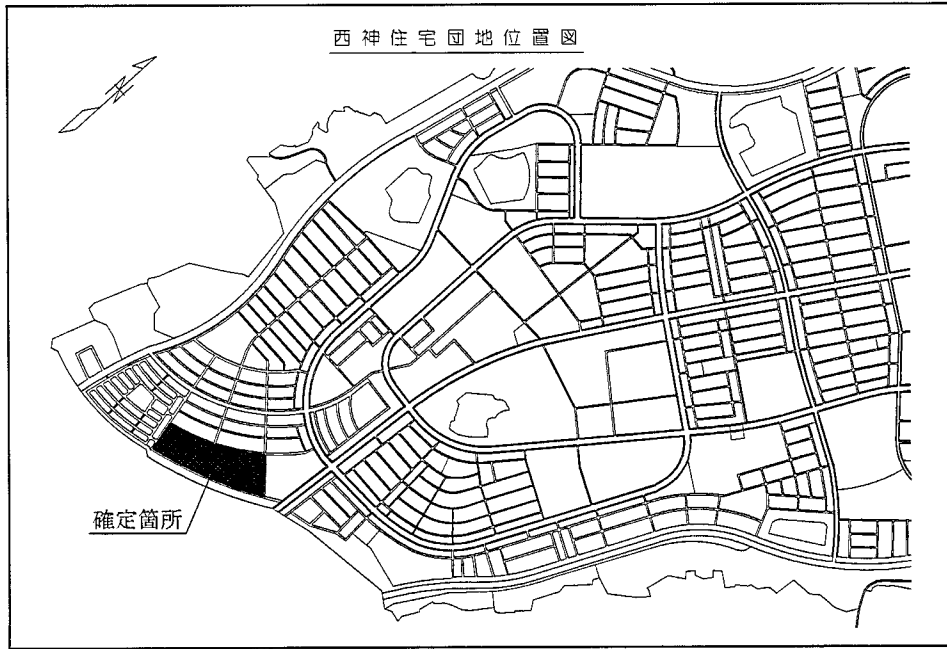

V-9-4工区

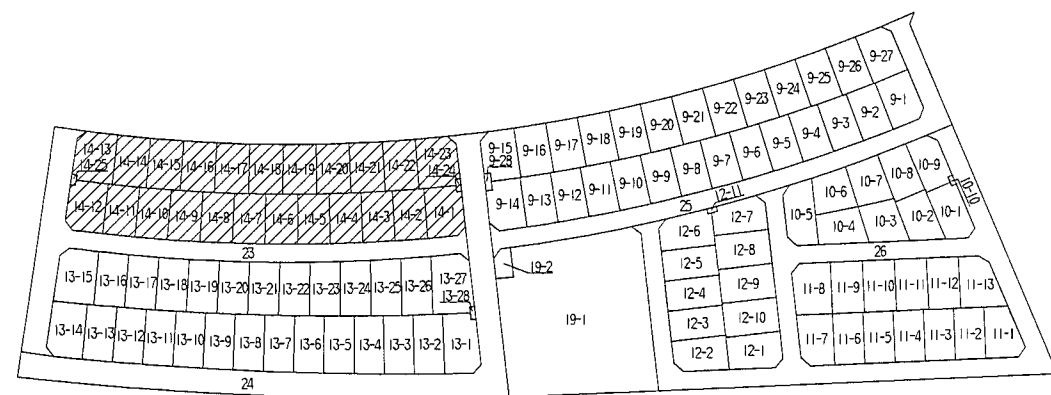

S=1:500

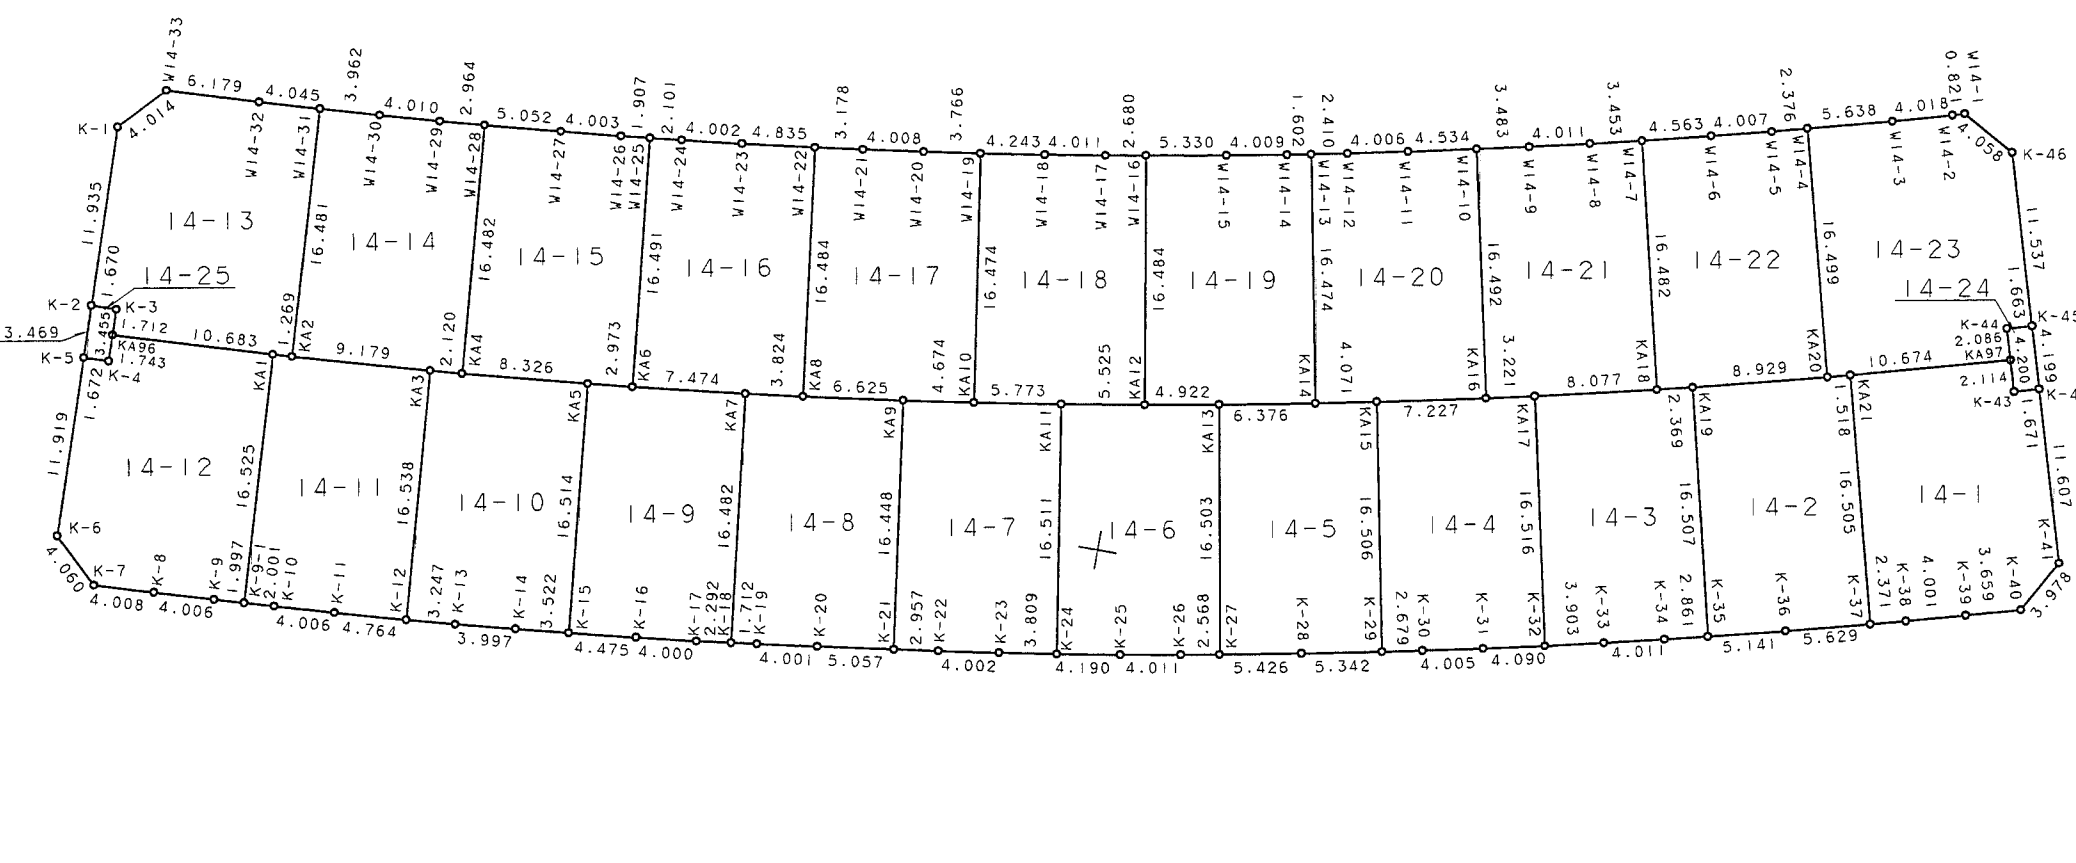

座標要求表

地番	測点	X_n	Y_n	$(X_{n+1} - X_{n-1}) Y_n$	距離
K-1	-143779.749	60446.874	-1138456.424916	16.505	
K-2	-143779.685	60451.170	-925688.766210	2.371	
K-3	-143795.062	60453.458	103314.959722	4.001	
K-39	-143793.976	60457.309	126476.690428	3.659	
K-40	-143792.970	60460.827	271287.730749	3.978	
K-41	-143789.489	60462.752	881667.845664	11.607	
K-42	-143778.388	60459.363	641836.597608	1.671	
K-43	-143778.873	60457.764	92923.583268	2.114	
KA97	-143776.851	60457.147	-52960.460772	10.674	
	併面積		401.759541		
	面積		200.8797705		
	地積		200.87	㎡	

14-2					
地番	測点	X _n	Y _n	(X _{n+1} - X _{n-1}) Y _n	距離
KA15		-143782.395	60436.768	-1104058.877824	16.507
K-35		-143798.414	60440.751	-890957.110491	5.141
K-36		-143797.136	60445.731	164956.399899	5.629
K-37		-143795.685	60451.170	1051064.492790	16.505
KA21		-143779.749	60446.874	939283.975086	1.518
KA20		-143780.146	60445.409	-159938.552214	8.929
併面積				350.327246	
面積				175.1636230	
地積				175.16	㎡

地番	14-3				
測点	X _n	Y _n	(X _{n+1} - X _{n-1}) Y _n	距離	備
KA17	-143784.841	60426.612	-1086349.630536		16.516
K-32	-143800.945	60430.278	-918600.659878		3.903
K-33	-143800.042	60434.075	111621.735525		4.011
K-34	-143799.098	60437.973	98393.020044		2.861
K-35	-143798.414	60440.751	1009541.863953		16.507
KA19	-143782.395	60436.768	935566.755296		2.369
KA18	-143782.967	60434.469	-147822.711174		8.077
	併面積		350.378230		
	面積		175.1891150		
	地積		175.18	㎡	

14-4					
地番	測点	X _n	Y _n	(X _{n+1} - X _{n-1}) Y _n	距離
KA15	-143782.083	60416.408	-1068947.506744		16.506
K-29	-143803.246	60419.753	-943091.924577		2.679
K-30	-143802.692	60422.374	84651.745974		4.005
K-31	-143801.845	60426.288	105564.725136		4.090
K-32	-143800.945	60430.078	1027556.447112		16.516
KA17	-143784.841	60426.612	930086.418048		3.221
KA16	-143785.553	60423.471	-135469.421982		7.227
	地面積		350.476823		
	地積		175.238415		
			175.23	㎡	

測 点	14-5				面 積
地番	X _n	Y _n	(X _{n+1} - X _{n-1}) Y _n		難
KA13	-143789.126	60406.163	-1053785.53535		16.503
K-27	-143805.349	60409.192	-917978.081632		5.426
K-28	-143804.322	60414.520	127051.735560		5.342
K-29	-143803.246	60419.753	1041576.121967		16.506
KA15	-143787.083	60416.408	926908.531536		4.071
KA14	-143787.904	60412.421	-123422.576103		6.376
併 面 積			350.217793		
面 積			175.1088965		
地 積			175.10	㎡	

14-6					
測点	X _n	Y _n	(X _{n+1} - X _{n-1}) Y _n	距離	備
KA11	-143790.963	60395.879	-1040862.578686		16.511
K-24	-143807.250	60398.592	-941493.252096		4.190
K-25	-143806.551	60402.723	86073.880275		4.011
K-26	-143805.825	60406.668	72608.814936		2.568
K-27	-143805.349	60409.192	108773.097208		16.503
KA13	-143789.26	60406.163	926207.697279		4.922
KA12	-143790.016	60401.322	-110957.228514		5.525
併面積			350.430402		
面積			175.2152010		
地積			175.21	㎡	

地番		14-7			距離
測点	X _n	Y _n	(X _{n+1} - X _{n-1}) Y _n		
KA9	-143792.597	60385.561	-1025346.825780		16.448
K-21	-143808.871	60387.947	-957269.735844		2.957
K-22	-143808.448	60390.874	61659.082354		4.002
K-23	-143807.850	60394.831	72413.402369		3.809
K-24	-143807.250	60398.592	1019951.023104		16.511
KA11	-143790.963	60395.879	927620.395861		5.773
KA10	-143791.891	60390.181	-98677.555754		4.674
色 面積		349.696010			
面積		174.8480050			
地 積		174.84		㎡	

地番	測点	X_n	Y_n	$(X_{n+1} - X_{n-1}) Y_n$	距離
KA7	-143794.026	60375.211	-1017322.305350	16.482	
K-18	-143810.377	60377.284	-973281.818080	1.712	
K-19	-143810.148	60378.980	47397.499300	4.001	
K-20	-143809.592	60382.942	76988.251050	5.057	
K-21	-143808.871	60387.947	1026293.159265	16.448	
KA9	-143792.597	60385.561	926556.047984	6.625	
KA8	-143793.527	60379.002	-86281.593858	3.824	
	地面積		349.240311		
	面積		174.6201555		
	地積		174.62	㎡	

14-9					
地番	測点	X _n	Y _n	(X _{n+1} - X _{n-1}) Y _n	距離
KA5		-143795.250	60364.836	-1010929.904942	16.514
K-15		-143811.670	60366.593	-960794.726020	4.475
K-16		-143811.166	60371.042	59706.960538	4.000
K-17		-143810.681	60375.012	47635.884468	2.292
K-18		-143810.377	60377.284	1005583.665020	16.482
KA7		-143794.026	60375.211	933038.510784	7.474
KA6		-143794.923	60367.791	-73890.176184	2.973
		併面積		350.210124	
		面積		175.1050620	
		地積		175.10	㎡

地番	14-				
測点	X _n	Y _n	(X _{n+1} - X _{n-1}) Y _n	距離	
KA3	-143796.268	60354.440	-1005806.742600	16.538	
K-12	-143812.743	60355.883	-976799.610472	3.247	
K-13	-143812.452	60359.117	42372.100134	3.997	
K-14	-143812.041	60363.093	47203.98726	3.522	
K-15	-143811.670	60366.593	1013615.496645	16.514	
KA5	-143795.250	60364.836	941208.522912	8.326	
KA4	-143796.078	60356.551	-61442.968918	2.120	
併面積			350.736427		
面積			175.3682135		
地積			175.36	㎡	

測 点		14-1			距 離
	X _n	Y _n	(X _{n+1} - X _{n-1}) Y _n		
KA1	-143797.080	60344.024	-100202.197800		16.525
K-9-1	-143813.567	60345.144	-966341.378680		2.001
K-10	-143813.425	60347.140	26552.741600		4.006
K-11	-143813.127	60351.135	41159.474070		4.764
K-12	-143812.743	60355.883	1017539.831497		16.538
KA3	-143796.268	60354.440	950642.784440		9.179
KA2	-143796.992	60345.290	-49000.375480		1.269
地 面 積		350.879647			
面 積		175.4398235			
地 積		175.43			㎡

地番	14-12				
測点	X _n	Y _n	(X _{n+1} - X _{n-1}) Y _n	距離	
KA96	-143797.715	60333.360	-143412.396720	1.743	
K-4	-143799.457	60333.424	-109082.830592	1.672	
K-5	-143799.523	60331.753	-722593.405681	11.919	
K-6	-143811.434	60332.182	-89555.767396	4.060	
K-7	-143814.201	60335.153	-152527.266784	4.008	
K-8	-143813.962	60339.154	29867.881230	4.006	
K-9	-143813.706	60343.152	23835.545040	1.997	
K-9-1	-143813.567	60345.144	103298.364144	16.525	
KA1	-143797.080	60344.024	956573.468448	10.683	
併面積			403.591689		
面積			201.7958445		
地積			201.79	㎡	

14-13					
地番	測点	X _n	Y _n	(X _{n+1} - X _{n-1}) Y _n	距離
14-13		-143781.186	60333.909	-19222.567518	4.014
K-1		-143784.129	60331.179	-897124.631730	11.935
K-2		-143796.056	60331.629	-716438.094375	1.670
K-3		-143796.004	60333.298	-100092.941382	1.712
KA96		-143797.715	60333.360	-64918.695360	10.683
KA1		-143797.080	60344.024	35628.729352	1.269
KA2		-143796.992	60345.290	367326.607830	16.481
W14-31		-143780.553	60342.114	975462.602810	4.045
W14-32		-143780.827	60340.078	-38195.269374	6.179
併面積				425.740253	
面積				212.8701265	
地積				212.87	㎡

地番	14-14				
測点	X _n	Y _n	(X _{n+1} - X _{n-1}) Y _n	距離	
W14-31	-143780.553	60344.114	-100988.747790	16.481	
KA2	-143796.992	60345.290	-94832.623235	9.179	
KA3	-143796.268	60354.440	55163.958160	2.120	
KA4	-143796.078	60356.551	1001918.746600	16.482	
W14-28	-143779.658	60355.014	974129.929560	2.964	
W14-29	-143779.938	60352.062	-35547.364518	4.010	
W14-30	-143780.257	60348.065	-37114.059975	3.962	
併面積			366.226087		
面積			183.1130435		
地積			183.11	㎡	

地番	14-15				
測点	X _n	Y _n	(X _{n+1} - X _{n-1}) Y _n	距離	
W14-28	-143779.658	60355.014	-1019939.381586	16.482	
KA4	-143796.078	60356.551	-940475.777682	9.179	
KA5	-143795.250	60364.836	69721.385580	2.973	
KA6	-143794.923	60367.791	1008806.155401	16.491	
W14-25	-143778.539	60365.918	975875.430398	1.907	
W14-26	-143778.757	60364.023	-38632.974720	4.003	
W14-27	-143779.179	60360.042	-54987.998262	5.052	
併面積			366.839119		
面積			183.4195595		
地積			183.41	㎡	

地番	測点	X_n	Y_n	$(X_{n+1} - X_{n-1}) Y_n$	距離
W14-25	-143778.539	60365.918	-1003402.288996	16.491	
KA6	-143794.923	60367.791	-934915.979217	7.474	
KA7	-143794.026	60375.211	84283.794556	3.824	
KA8	-143793.527	60379.002	1016299.361664	16.484	
W14-22	-143777.194	60376.773	947975.712873	4.835	
W14-23	-143777.826	60371.979	-66831.780753	4.002	
W14-24	-143778.061	60368.005	-43042.387565	2.101	
併面積			366.432562		
面積			183.2162810		
地積			183.21	㎡	

地番	測点	X _n	Y _n	(X _{n+1} - X _{n-1}) Y _n	距離
W14-22	-143777.194	60376.773	-1012498.106437	16.484	
KA8	-143793.527	60383.092	-930092.773026	6.625	
KA9	-143792.297	60385.551	98790.777796	4.674	
KA10	-143791.891	60390.181	1025304.493018	16.474	
W14-19	-143775.619	60387.611	492806.267922	3.766	
W14-20	-143776.189	60388.888	-66877.248432	3.078	
W14-21	-143776.758	60379.921	-60041.820905	4.109	
	密 集 地		366.959546		
	目標		183.2977280		
	地 積		183.29 ㎡		