


X1-143700

X1-143800

X1-143900


Y1-143800
Y1-143900
Y1-143700
Y1-143600

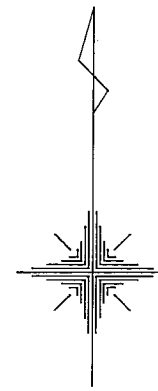


西神住宅団地

春日台6丁目(V-10-1工区)確定図

S = 1 : 5 0 0

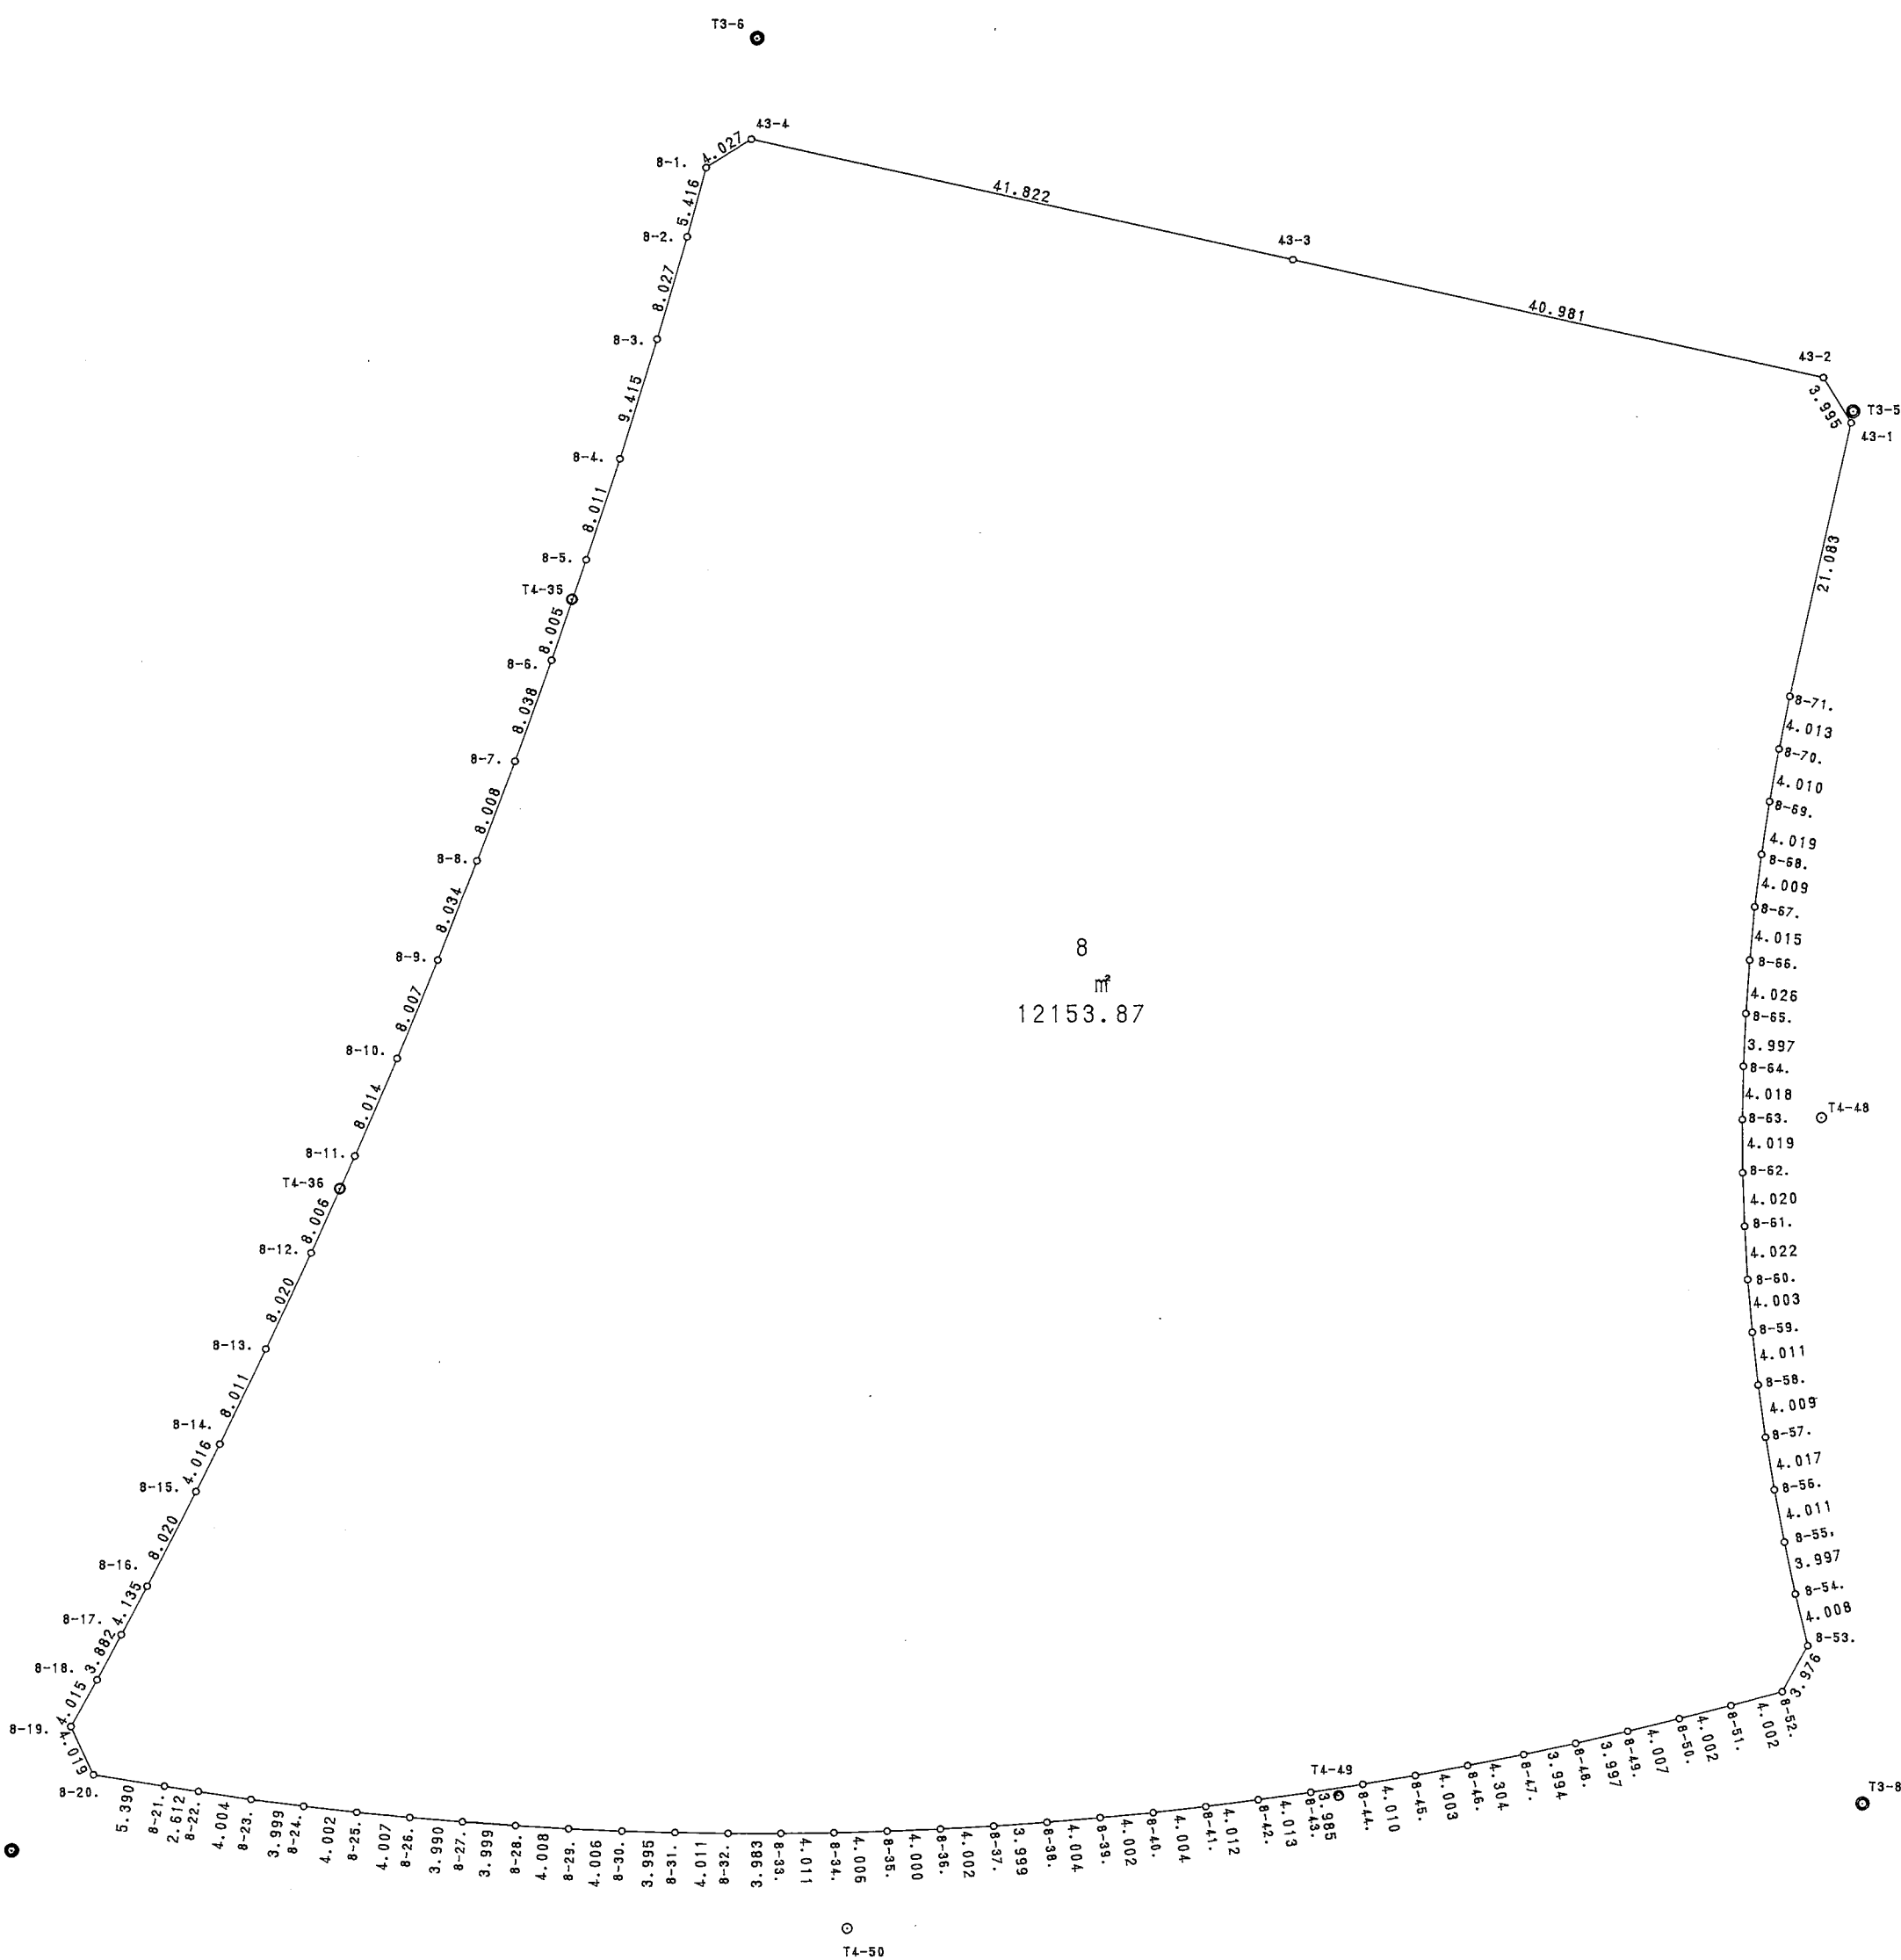

位置図

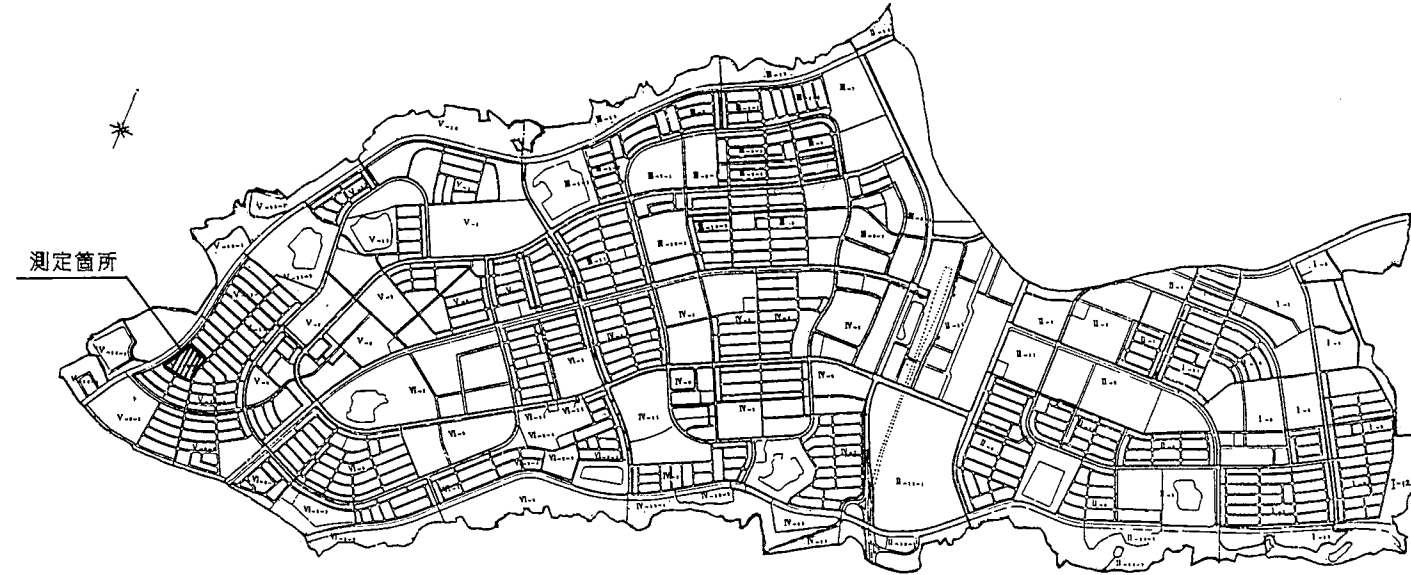

地番	8	X	Y	辺長
43-1	-143791.450	60639.152	3.995	
43-2	-143788.061	60637.037	40.981	
43-3	-143779.195	60597.027	41.822	
43-4	-143770.135	60556.198	4.027	
8-1	-143772.277	60552.788	5.416	
8-2	-143777.502	60551.561	8.027	
8-3	-143785.214	60549.133	9.419	
8-4	-143794.212	60546.962	8.011	
8-5	-143801.825	60543.868	8.005	
8-6	-143809.400	60541.279	8.038	
8-7	-143816.967	60538.567	8.008	
8-8	-143824.459	60535.740	8.034	
8-9	-143831.935	60532.794	8.007	
8-10	-143839.335	60529.740	8.014	
8-11	-143846.698	60526.576	8.006	
8-12	-143854.001	60523.296	8.020	
8-13	-143861.267	60519.902	8.011	
8-14	-143868.483	60516.423	4.016	
8-15	-143872.071	60514.620	8.020	
8-16	-143879.207	60510.959	4.135	
8-17	-143882.863	60509.027	3.882	
8-18	-143886.284	60507.192	4.015	
8-19	-143889.789	60505.234	4.019	
8-20	-143893.419	60506.959	5.390	
8-21	-143894.266	60512.282	2.612	
8-22	-143894.671	60514.862	4.004	
8-23	-143895.265	60518.822	3.999	
8-24	-143895.760	60522.790	4.002	
8-25	-143896.210	60526.767	4.007	
8-26	-143896.600	60530.755	3.990	
8-27	-143896.924	60534.732	3.999	
8-28	-143897.220	60538.720	4.008	
8-29	-143897.436	60542.722	4.005	
8-30	-143897.614	60546.724	3.995	
8-31	-143897.716	60550.718	4.011	
8-32	-143897.778	60554.729	3.983	
8-33	-143897.775	60558.712	4.011	
8-34	-143897.734	60562.723	4.006	
8-35	-143897.609	60566.727	4.000	
8-36	-143897.439	60570.723	4.002	
8-37	-143897.217	60574.719	3.999	
8-38	-143896.927	60578.707	4.004	
8-39	-143896.581	60582.696	4.002	
8-40	-143896.198	60586.680	4.004	
8-41	-143895.741	60590.658	4.012	
8-42	-143895.226	60594.637	4.013	
8-43	-143894.667	60598.611	3.985	
8-44	-143894.048	60602.548	4.010	
8-45	-143893.389	60606.503	4.003	
8-46	-143892.638	60610.435	4.304	
8-47	-143891.805	60614.658	3.994	
8-48	-143890.961	60618.562	3.997	
8-49	-143890.098	60622.456	4.007	
8-50	-143889.097	60626.345	4.002	
8-51	-143888.118	60630.226	4.002	
8-52	-143887.064	60634.087	3.976	
8-53	-143886.587	60636.016	4.008	
8-54	-143879.692	60635.072	3.997	
8-55	-143875.784	60634.232	4.011	
8-56	-143871.845	60633.477	4.017	
8-57	-143867.883	60632.812	4.009	
8-58	-143863.912	60632.259	4.011	
8-59	-143859.926	60631.813	4.003	
8-60	-143855.939	60631.461	4.022	
8-61	-143851.924	60631.230	4.020	
8-62	-143847.907	60631.083	4.019	
8-63	-143843.888	60631.064	4.018	
8-64	-143839.871	60631.140	3.997	
8-65	-143835.878	60631.323	4.026	
8-66	-143831.863	60631.615	4.015	
8-67	-143827.866	60631.996	4.009	
8-68	-143823.869	60632.502	4.019	
8-69	-143819.914	60633.093	4.010	
8-70	-143815.967	60633.799	4.013	
8-71	-143812.034	60634.594	21.083	
総面積			24307.754697	
面積			12153.873485	
地積			12153.87	m ²

神戸市開発局工務課			
図名	確定測量図	番	
縮尺	1/500	局	
作製年月日	平成 8 年 3 月		
担当測量士	歌丸 明 H4-1004		
株式会社 近畿ンビルコンサルタント			

取扱注意
この図面は、あくまで参考資料として取り扱ってください。
なお、測地系については、図面内に「世界測地系」の記載がないものは、「日本測地系」に拠っています。