



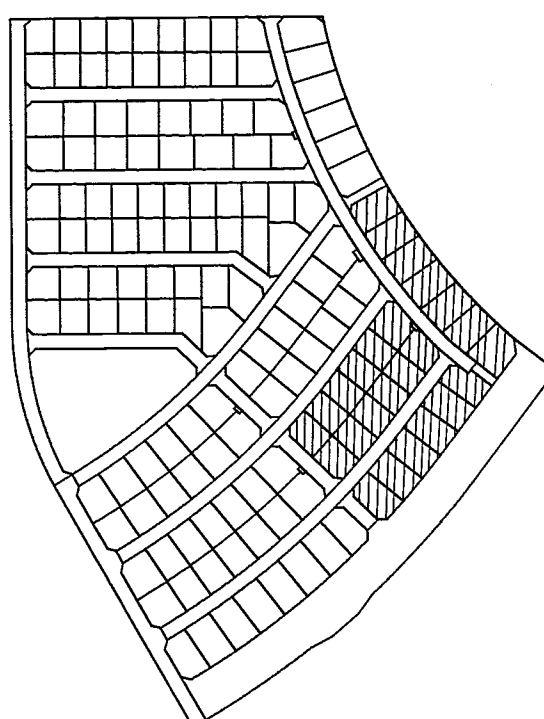

西神住宅団地
確定測量図
春日台6丁目
分類 NO
縮尺 1:500

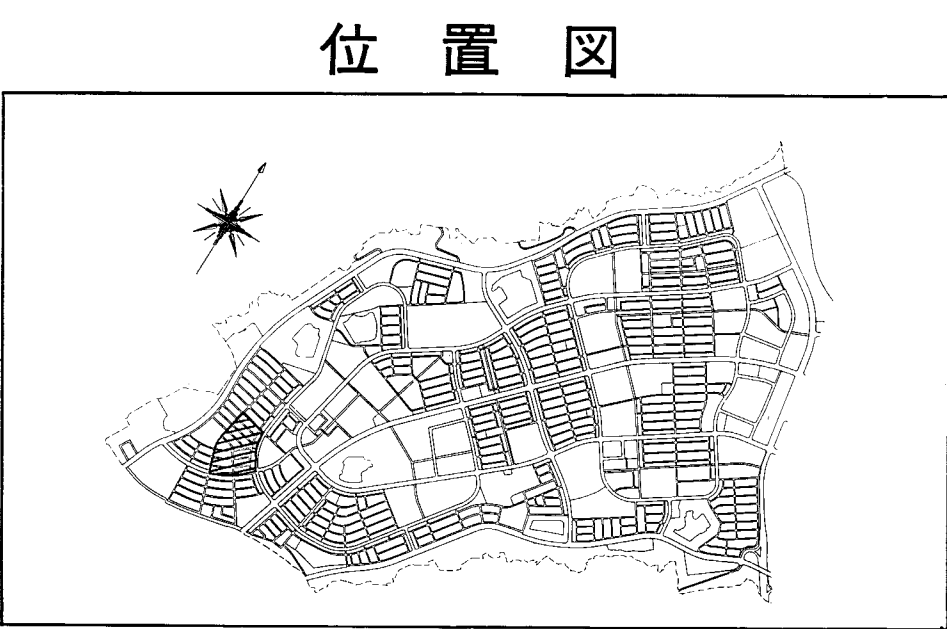

地番 10-1		地目	
所有者			
NO	X	Y	辺 長
1351	-143798.575	60790.254	
1350	-143804.073	60792.074	5.791
1349	-143809.568	60794.003	5.824
1570	-143803.532	60813.004	19.937
3024	-143802.778	60812.716	0.807
3023	-143799.322	60811.505	3.662
3022	-143796.426	60810.522	3.058
3021	-143793.522	60809.586	3.051
1571	-143790.736	60808.737	2.912
1352	-143795.883	60791.582	17.910
1351	-143798.575	60790.254	3.002
面積	269.7748730		
地積	269.77		

地番 10-2			地目	
所有者				
NO	X	Y	辺 長	
1349	-143809.568	60794.003		
1348	-143813.880	60795.612	4.602	
1347	-143818.189	60797.295	4.626	
1346	-143822.454	60799.034	4.606	
1569	-143815.618	60817.756	19.931	
3027	-143813.623	60816.896	2.172	
3026	-143810.779	60815.763	3.061	
3025	-143805.072	60813.559	6.118	
1570	-143803.532	60813.004	1.837	
1349	-143809.568	60794.003	19.937	
面積	266.8717350			
地積	266.87			

地番 10-3		地目	
所有者			
NO	X	Y	辺 長
1346	-143822.454	60799.034	
1345	-143826.731	60800.870	4.654
1344	-143831.000	60802.797	4.684
1343	-143835.146	60804.755	4.585
1568	-143827.480	60823.132	19.912
3029	-143822.032	60820.544	6.031
3028	-143816.437	60818.086	6.111
1569	-143815.618	60817.756	0.883
1346	-143822.454	60799.034	19.931
面積	267.9435875		
地積	267.94		

地番 10-4		地目	
所有者			
NO	X	Y	辺長
1343	-143835.146	60804.755	
1342	-143839.336	60806.800	4.662
1341	-143843.485	60808.895	4.648
1340	-143847.593	60811.089	4.657
1567	-143839.214	60829.187	19.944
3033	-143838.407	60828.742	0.922
3032	-143836.798	60827.871	1.830
3031	-143833.013	60825.888	4.273
3030	-143827.548	60823.158	6.109
1568	-143827.480	60823.132	0.073
1343	-143835.146	60804.755	19.912
面積	270.2817650		
地積	270.28		

地番 10-5			地目	
所有者				
NO	X	Y	辺 長	
1340	-143847.593	60811.089		
1339	-143851.641	60813.333	4.628	
1338	-143855.603	60815.572	4.551	
1337	-143859.629	60817.957	4.679	
1566	-143850.435	60835.724	20.005	
3036	-143848.980	60834.841	1.702	
3035	-143843.741	60831.731	6.093	
3034	-143841.087	60830.210	3.059	
1567	-143839.214	60829.187	2.134	
1340	-143847.593	60811.089	19.944	
面積			267.3926340	
地積			267.39	

地番 10-6		地目	
所有者			
NO	X	Y	辺長
1337	-143859.629	60817.957	
1336	-143862.705	60819.822	3.597
3335	-143866.033	60822.020	3.988
1334	-143871.153	60826.198	6.608
1564	-143860.933	60842.542	19.276
3038	-143859.293	60841.410	2.001
3037	-143854.178	60838.071	6.102
1566	-143850.435	60835.724	4.416
1337	-143859.629	60817.957	20.005
面積	263.5712540		
地積	263.57		

地番 10-7			地目	
所有者				
NO	X	Y	辺 長	
1334	-143871.153	60826.198		
1580	-143875.959	60830.063	6.167	
1333	-143885.027	60837.413	11.673	
1582	-143876.213	60847.798	13.621	
3041	-143869.257	60848.495	6.991	
3040	-143867.798	60847.390	1.830	
3039	-143864.313	60844.897	4.285	
1564	-143860.933	60842.542	4.120	
1334	-143871.153	60826.198	19.276	
面積	296.5692790			
地積	296.56			

地番 18-1		地目	
所有者			
NO	X	Y	辺長
1240	-143840.931	60797.430	14.134
1236	-143850.090	60786.655	16.760
1264	-143863.161	60797.156	12.292
1323	-143855.233	60806.549	2.014
1322	-143853.477	60805.562	1.659
1321	-143852.664	60807.008	4.530
1243	-143848.691	60804.831	3.970
1242	-143845.169	60802.998	3.711
1241	-143841.863	60801.313	3.993
1240	-143840.931	60797.430	
面積	252.8499485		
地積	252.84		

地番	18-2		地目
所有者			
NO	X	Y	辺長
1236	-143850.090	60786.665	
1235	-143857.562	60777.880	11.533
1263	-143870.598	60788.390	16.745
1264	-143863.161	60797.156	11.496
1236	-143850.090	60786.665	16.760
面積	192.8269665		
地積	192.82		

地番		18-3		地目	
所有者					
NO		X		Y 辺長	
1235		-143857.562		60777.880	
1234		-143865.004		60769.113 11.500	
1262		-143878.041		60779.629 16.750	
1263		-143870.598		60788.390 11.496	
1235		-143857.562		60777.880 16.745	
面積		192.4948885			
地積		192.49			

地番 18-4		地目	
所有者			
NO	X	Y	辺 長
1234	-143865.004	60769.113	
1233	-143868.022	60765.584	4.644
1232	-143870.551	60762.473	4.009
1231	-143872.310	60760.239	2.843
1261	-143885.683	60770.339	16.758
1262	-143878.041	60779.629	12.029
1234	-143865.004	60769.113	16.750
面積	196.3816045		
地積	196.38		

地番		18-5		地目	
所有者					
NO	X	Y		辺長	
1231	-143872.310	60760.239			
1230	-143875.870	60755.647		5.810	
1229	-143879.290	60751.088		5.699	
1260	-143892.934	60760.777		16.734	
1261	-143885.683	60770.339		12.000	
1231	-143872.310	60760.239		16.758	
面積				196.5338950	
地積				196.53	

地番		18-6	地目	
所有者				
NO	X	Y	辺 長	
1229	-143879.290	60751.088		
1228	-143882.638	60746.470	5.704	
1227	-143884.920	60743.182	4.002	
1226	-143888.849	60742.459	3.995	
1313	-143900.409	60750.152	13.886	
1260	-143892.934	60760.777	12.991	
1229	-143879.290	60751.088	16.734	
面積	208.6018190			
地積	208.60			

地番 18-7		地目	
所有者			
NO	X	Y	辺 長
1313	-143900.409	60750.152	
1225	-143911.342	60757.438	13.138
1259	-143912.561	60761.249	4.001
1258	-143909.434	60765.654	5.402
1257	-143906.206	60770.109	5.502
1260	-143992.934	60760.777	16.224
1313	-143900.409	60750.152	12.991
面積			211.0162195
地積			211.01