

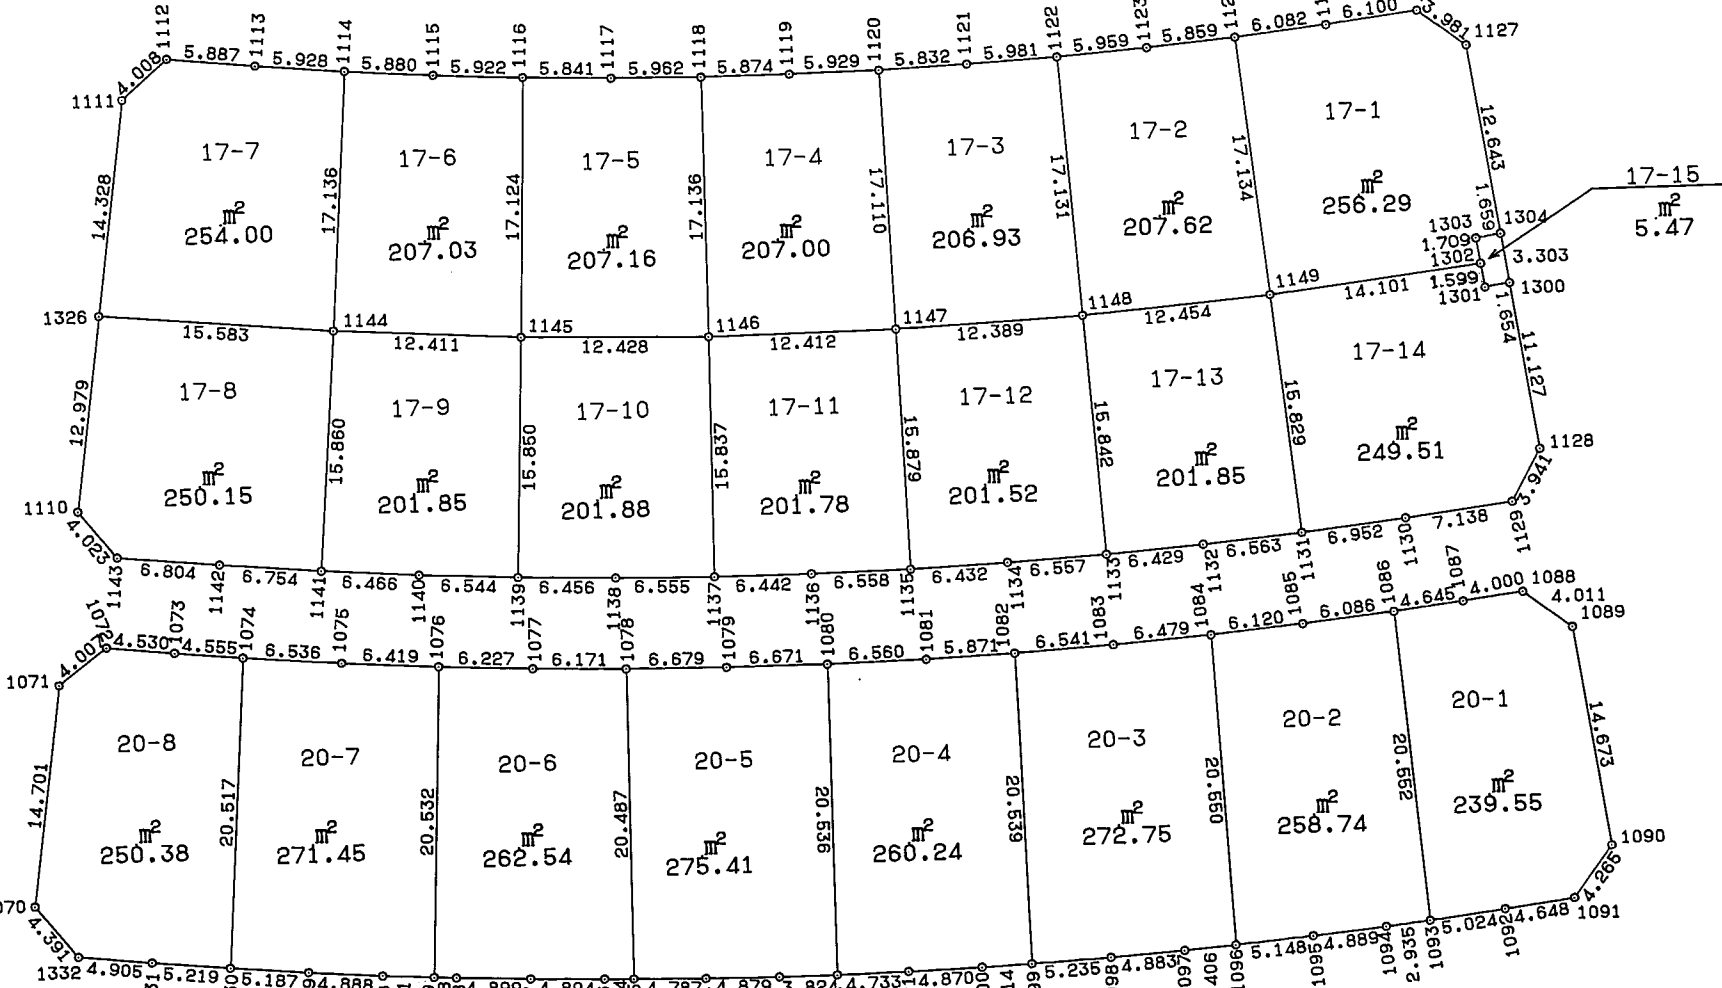
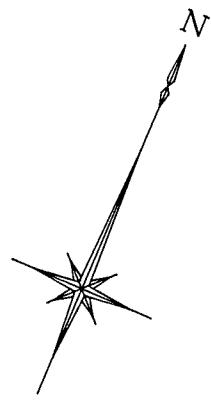


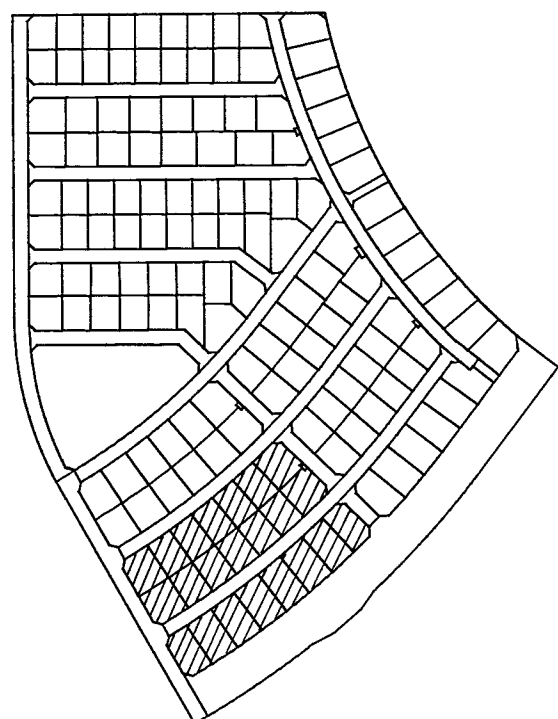

西神住宅団地
確定測量図
春日台6丁目
分類 NO

縮尺 1:500

位置図

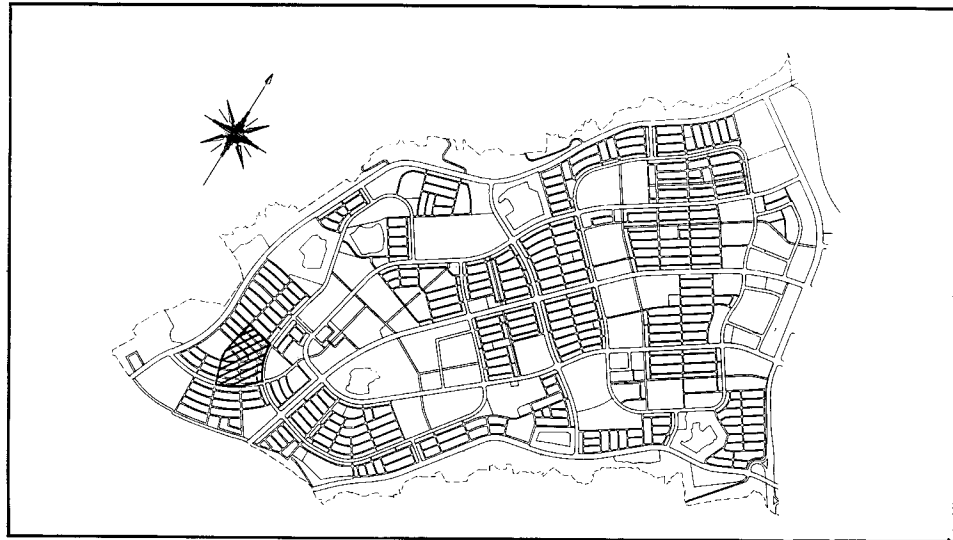

地番 17-1				地目
所有者				
NO	X	Y	辺長	
1126	-143891.604	60733.100		
1125	-143894.825	60727.920	6.100	
1124	-143897.959	60722.708	6.082	
1149	-143912.647	60731.530	17.134	
1302	-143905.286	60743.557	14.101	
1303	-143903.863	60742.610	1.709	
1304	-143902.949	60743.994	1.659	
1127	-143892.419	60736.997	12.643	
1126	-143891.604	60733.100	3.981	
面積			256.2950365	
地積			256.29	

地番 17-2				地目
所有者				
NO	X	Y	辺長	
1124	-143897.959	60722.708		
1123	-143900.865	60717.621	5.859	
1122	-143903.750	60712.407	5.959	
1148	-143918.753	60720.676	17.131	
1149	-143912.647	60731.530	12.454	
1124	-143897.959	60722.708	17.134	
面積			207.6232365	
地積			207.62	

地番 17-3				地目
所有者				
NO	X	Y	辺長	
1122	-143903.750	60712.407		
1121	-143906.521	60707.107	5.981	
1120	-143909.167	60701.910	5.832	
1147	-143924.421	60709.660	17.110	
1148	-143918.753	60720.676	12.389	
1122	-143903.750	60712.407	17.131	
面積			206.9338205	
地積			206.93	

地番 17-4				地目
所有者				
NO	X	Y	辺長	
1120	-143909.167	60701.910		
1119	-143911.737	60696.567	5.929	
1118	-143914.203	60691.236	5.874	
1146	-143929.747	60698.449	17.136	
1147	-143924.421	60709.660	12.412	
1120	-143909.167	60701.910	17.110	
面積			207.0027930	
地積			207.00	

地番 17-5				地目
所有者				
NO	X	Y	辺長	
1118	-143914.203	60691.236		
1117	-143916.600	60685.777	5.962	
1116	-143918.847	60680.385	5.841	
1145	-143934.633	60687.022	17.124	
1146	-143929.747	60698.449	12.428	
1118	-143914.203	60691.236	17.136	
面積			207.1609345	
地積			207.16	

地番 17-6				地目
所有者				
NO	X	Y	辺長	
1116	-143918.847	60680.385		
1115	-143921.021	60674.877	5.922	
1114	-143923.087	60669.372	5.880	
1144	-143939.110	60675.447	17.136	
1145	-143934.633	60687.022	12.411	
1116	-143918.847	60680.385	17.124	
面積			207.0338780	
地積			207.03	

地番 17-7				地目
所有者				
NO	X	Y	辺長	
1114	-143923.087	60669.372		
1113	-143925.071	60663.786	5.928	
1112	-143926.962	60658.211	5.887	
1111	-143930.610	60656.550	4.008	
1326	-143944.307	60660.756	14.328	
1144	-143939.110	60675.447	15.583	
1114	-143923.087	60669.372	17.136	
面積			254.0058095	
地積			254.00	

地番 17-8				地目
所有者				
NO	X	Y	辺長	
1326	-143944.307	60660.756		
1110	-143956.721	60664.543	12.979	
1143	-143968.494	60668.154	4.023	
1142	-143956.255	60674.579	6.804	
1141	-143953.988	60680.941	6.754	
1144	-143939.110	60675.447	15.860	
1326	-143944.307	60660.756	15.583	
面積			250.1515665	
地積			250.15	

地番 17-9				地目
所有者				
NO	X	Y	辺長	
1141	-143953.988	60680.941		
1140	-143951.704	60686.990	6.466	
1139	-143949.284	60693.070	6.544	
1145	-143934.633	60687.022	15.850	
1144	-143939.110	60675.447	12.411	
1141	-143953.988	60680.941	15.860	
面積			201.8565595	
地積			201.85	

地番 17-10				地目
所有者				
NO	X	Y	辺長	
1139	-143949.284	60693.070		
1138	-143946.796	60699.027	6.456	
1137	-143944.154	60705.026	6.555	
1146	-143929.747	60698.449	15.837	
1145	-143934.633	60687.022	12.428	
1139	-143949.284	60693.070	15.850	
面積			201.8562445	
地積			201.88	

地番 17-11				地目
所有者				
NO	X	Y	辺長	
1137	-143944.154	60705.026		
1136	-143941.454	60710.875	6.442	
1135	-143938.612	60716.785	6.558	
1147	-143924.421	60709.660	15.879	
1146	-143929.747	60698.449	12.412	
1137	-143944.154	60705.026	15.837	
面積			201.7852780	
地積			201.78	

地番 17-12				地目
所有者				
NO	X	Y	辺長	
1135	-143938.612	60716.785		
1134	-143935.694	60722.517	6.432	
1133	-143932.632	60728.315	6.557	
1148	-143918.753	60720.676	15.842	
1147	-143924.421	60709.660	12.389	
1135	-143938.612	60716.785	15.879	
面積			201.5257330	
地積			201.52	

地番 17-13				地目
所有者				
NO	X	Y	辺長	
1133	-143932.632	60728.315		
1132	-143929.527	60733.945	6.429	
1131	-143926.247	60739.630	6.583	
1149	-143912.647	60731.530	15.829	
1148	-143918.753	60720.676	12.454	
1133	-143932.632	60728.315	15.842	
面積			201.8516875	
地積			201.85	

地番 17-14				地目
所有者				
NO	X	Y	辺長	
1131	-143926.247	60739.630		
1130	-143922.671	60745.592	6.952	
1129	-143918.906	60751.656	7.138	
1128	-143914.977	60751.966	3.941	
1300	-143905.702	60745.819	11.127	
1301	-143908.618	60744.442	1.654	
1302	-143905.286	60743.557	1.599	
1149	-143912.647	60731.530	14.101	
1131	-143926.247	60739.630	15.829	
面積			249.5117450	
地積			249.51	

地番 17-15				地目
所有者				
NO	X	Y	辺長	
1300	-143905.702	60745.819		
1304	-143902.949	60743.994	3.303	
1303	-143903.863	60742.610	1.659	
1302	-143905.286	60743.557	1.709	
1301	-143908.618	60744.442	1.599	
1300	-143905.702	60745.819	1.654	
面積			5.4739500	
地積			5.47	

地番 20-1				地目
所有者				
NO	X	Y	辺長	
1088	-143924.102	60754.649		
1087	-143926.227	60751.260	4.000	
1086	-143928.667	60747.308	4.645	
1093	-143946.483	60757.554	20.552	
1092	-143943.836	60761.824	5.024	
1091	-143941.357	60765.756	4.648	
1090	-143937.188	60766.658	4.265	
1089	-143924.946	60758.570	14.673	
1088	-143924.102	60754.649	4.011	
面積			239.5562135	
地積			239.55	

地番 20-2				地目
所有者				
NO	X	Y	辺長	
1086	-143928.667	60747.308		
1085	-143931.772	60742.074	6.086	
1084	-143934.833	60736.774	6.120	
1096	-143953.016	60746.348	20.550	
1095	-143950.463	60750.818	5.148	
1094	-143947.995	60755.038	4.889	
1093	-143946.483	60757.554	2.935	
1086	-143928.667	60747.308	20.552	
面積			258.7428690	
地積			258.74	

地番 20-3				地目
所有者				
NO	X	Y	辺長	
1084	-143934.833	60736.774		
1083	-143937.960	60731.099	6.479	
1082	-143941.023	60725.319	6.541	
1099	-143959.426	60734.440	20.539	
3098	-143957.003	60739.081	5.235	
1097	-143954.671	60743.371	4.883	
1096	-143953.016	60746.348	3.408	
1084	-143934.833	60736.774	20.550	
面積			272.7598180	
地積			272.75	

地番 20-4				地目
所有者				
NO	X	Y	辺長	
1082	-143941.023	60725.319		
1081	-143943.688	60720.088	5.871	
1080	-143946.550	60714.185	6.560	
1102	-143965.160	60722.867	20.536	
1101	-143963.100	60727.128	4.733	
1100	-143960.935	60731.490	4.870	
1099	-143959.426	60734.440	3.314	
1082	-143941.023	60725.319	20.539	
面積			260.2471080	
地積			260.24	

1099	-143959.426	60734.440	3.314
1082	-143941.023	60725.319	20.539
面積			260.2471080
地積			260.24

地番		20-5		地目	
所有者					
NO	X	Y	辺長		
1080	-143946.550	60714.185			
1079	-143949.349	60708.130	6.671		