
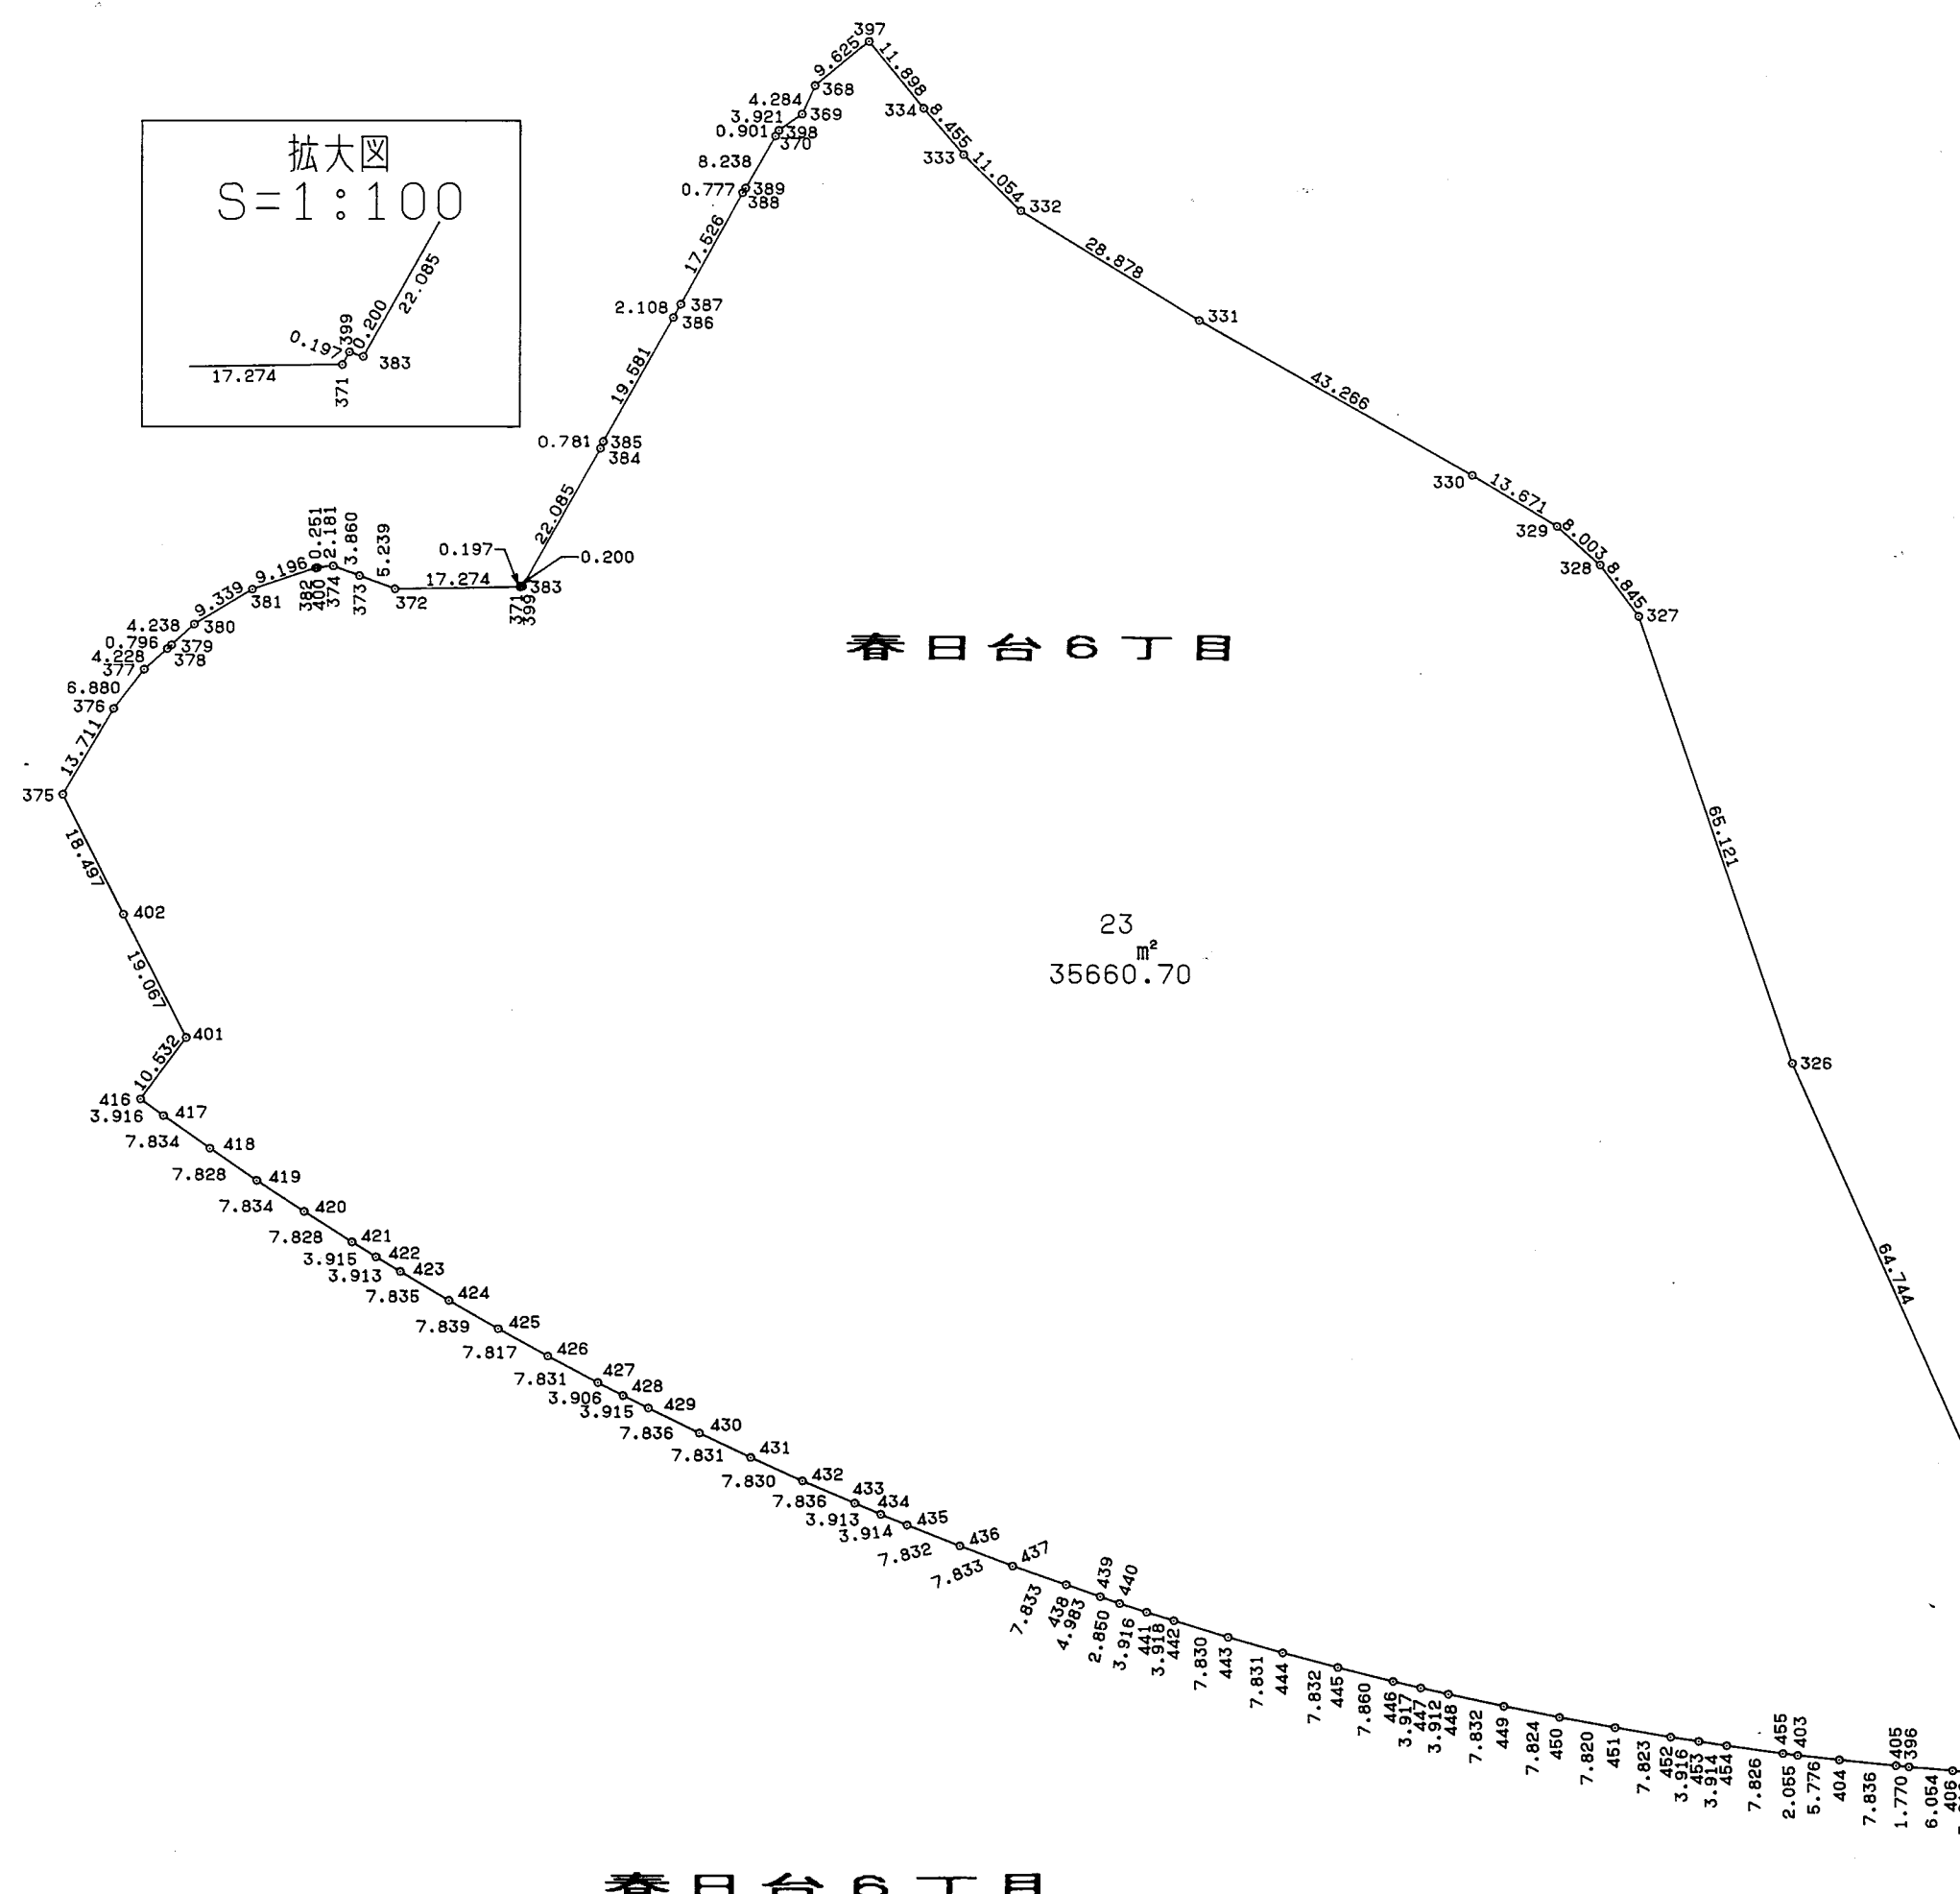
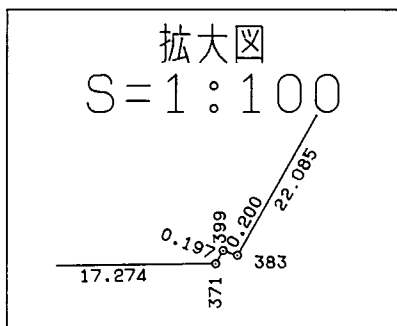


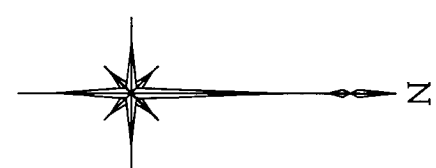

春日台6丁目				
地番 23		地目		
所有者				
NO	X	Y	辺長	
319	-143668.207	60525.195	28.828	
320	-143670.002	60496.423	64.744	
326	-143696.629	60437.408	8.845	
327	-143718.032	60375.905	13.671	
328	-143723.378	60368.858	43.266	
329	-143729.364	60363.546	28.878	
330	-143741.087	60356.513	11.054	
331	-143778.780	60335.271	8.455	
332	-143803.443	60320.249	11.898	
333	-143811.361	60312.535	9.625	
334	-143816.890	60306.138	4.284	
397	-143824.446	60296.947	3.921	
368	-143831.881	60303.059	0.901	
369	-143833.643	60306.964	9.238	
398	-143836.856	60309.212	0.777	
370	-143837.299	60309.996	17.526	
389	-143841.411	60317.134	2.108	
388	-143841.801	60317.806	19.581	
387	-143850.319	60333.123	0.781	
386	-143861.347	60334.963	22.085	
385	-143860.975	60352.013	0.200	
384	-143861.353	60352.696	0.197	
383	-143872.095	60371.992	17.274	
399	-143872.285	60371.930	5.239	
371	-143872.382	60372.102	3.860	
372	-143889.654	60372.341	2.181	
373	-143894.565	60370.517	0.251	
374	-143898.186	60369.180	9.196	
400	-143900.351	60369.444		
382	-143900.600	60369.472		
381	-143909.319	60372.395		

春日台6丁目				
地番 23		地目		
所有者				
NO	X	Y	辺長	
380	-143917.318	60377.215	9.339	
379	-143920.433	60380.088	4.238	
378	-143921.019	60380.626	0.796	
377	-143924.190	60383.423	4.228	
376	-143928.397	60388.867	6.880	
375	-143935.375	60400.669	13.711	
402	-143926.987	60417.155	18.497	
401	-143918.285	60434.120	19.067	
416	-143924.548	60442.588	10.532	
417	-143921.367	60444.872	3.916	
418	-143914.964	60449.386	7.834	
419	-143908.501	60453.802	7.828	
420	-143901.950	60458.098	7.834	
421	-143895.333	60462.281	7.828	
422	-143892.000	60464.334	3.915	
423	-143888.655	60466.364	3.913	
424	-143881.903	60470.339	7.835	
425	-143875.092	60474.219	7.839	
426	-143868.236	60477.975	7.817	
427	-143861.308	60481.626	7.831	
428	-143857.820	60483.384	3.906	
429	-143854.307	60485.111	3.915	
430	-143847.264	60488.546	7.836	
431	-143840.181	60491.886	7.831	
432	-143833.039	60495.095	7.830	
433	-143825.825	60498.155	7.836	
434	-143822.223	60499.685	3.913	
435	-143818.593	60501.148	3.914	
436	-143811.294	60503.987	7.832	
437	-143803.966	60506.753	7.833	

地番 23		地目	
所有者			
NO	X	Y	辺 長
438	-143796.564	60509.315	7.833
439	-143791.856	60510.948	4.983
440	-143789.162	60511.877	2.850
441	-143785.428	60513.058	3.916
442	-143781.683	60514.209	3.918
443	-143774.198	60516.509	7.830
444	-143766.669	60518.664	7.831
445	-143759.095	60520.658	7.832
446	-143751.470	60522.564	7.860
447	-143747.655	60523.453	3.917
448	-143743.840	60524.318	3.912
449	-143736.183	60525.963	7.832
450	-143728.510	60527.495	7.824
451	-143720.817	60528.900	7.820
452	-143713.104	60530.207	7.823
453	-143709.232	60530.794	3.916
454	-143705.362	60531.381	3.914
455	-143697.607	60532.432	7.826
403	-143695.567	60532.683	2.055
404	-143689.825	60533.313	5.776
405	-143682.029	60534.104	7.836
396	-143680.266	60534.266	1.770
406	-143674.235	60534.793	6.054
407	-143670.338	60535.114	3.910
321	-143666.409	60535.391	9.399
322	-143658.623	60535.827	7.798
323	-143655.535	60535.952	3.091
319	-143668.207	60525.195	16.622
面積	35660.7030940		
地積	35660.70		

春日台7丁目				
地番 46		地目		
所有者				
NO	X	Y	辺長	
319	-143668.207	60525.195	16.622	
323	-143655.535	60535.952	4.742	
458	-143650.795	60536.093	7.844	
324	-143642.953	60536.262	7.834	
325	-143635.119	60536.310	23.938	
409	-143611.182	60536.114	19.995	
410	-143591.188	60536.941	20.006	
411	-143571.182	60535.819	20.006	
412	-143551.177	60535.665	8.143	
413	-143543.034	60535.612	10.117	
414	-143531.041	60535.590	7.680	
415	-143520.924	60535.666	2.447	
308	-143513.246	60535.847	10.108	
309	-143510.800	60535.902	10.119	
310	-143500.698	60536.236	10.109	
311	-143490.588	60536.657	10.109	
312	-143480.495	60537.232	10.121	
313	-143470.398	60537.922	2.653	
471	-143467.752	60538.116	60.103	
470	-143463.293	60478.179	7.125	
465	-143456.173	60477.923	3.680	
466	-143453.582	60475.310	0.909	
467	-143454.200	60474.643	7.515	
468	-143448.946	60469.270	3.680	
367	-143454.393	60463.969	14692.33	

地番 46		地目	
所有者			
NO	X	Y	辺 長
460	-143455.785	60468.782	5.010
459	-143458.670	60472.843	4.981
456	-143464.707	60478.230	8.091
457	-143468.144	60481.348	4.641
301	-143473.422	60489.048	9.335
302	-143482.709	60506.240	19.540
303	-143491.548	60514.982	12.432
304	-143499.443	60522.509	10.908
305	-143503.648	60526.133	5.551
306	-143510.506	60525.907	6.862
307	-143520.738	60525.673	10.235
395	-143530.972	60525.580	10.234
394	-143543.106	60525.612	12.134
393	-143551.235	60525.657	8.129
392	-143571.249	60525.806	20.015
391	-143591.234	60525.925	19.985
390	-143611.261	60526.107	20.028
314	-143635.146	60526.295	23.886
315	-143642.817	60526.250	7.671
316	-143650.490	60526.083	7.675
317	-143658.158	60525.825	7.672
318	-143665.787	60525.405	7.641
319	-143668.207	60525.195	2.429
面積	2885.0121940		
地積	2885.01		

取扱注意
この図面は、あくまで参考資料として取り扱ってください。
なお、測地系については、図面内に「世界測地系」の記載がないものは、「日本測地系」に拠っています。

西神住宅団地

確定測量図

春日台6・7丁目
分類 NO V-15-1

縮尺 1:1,000

位置図

