

取扱注意



この図面は、あくまで参考資料として取り扱ってください。
なお、測地系については、図面内に「世界測地系」の記載がないものは、「日本測地系」に拠っています。

西神住宅団地

春日台7丁目V-11-1確定図

S=1:500

位置図

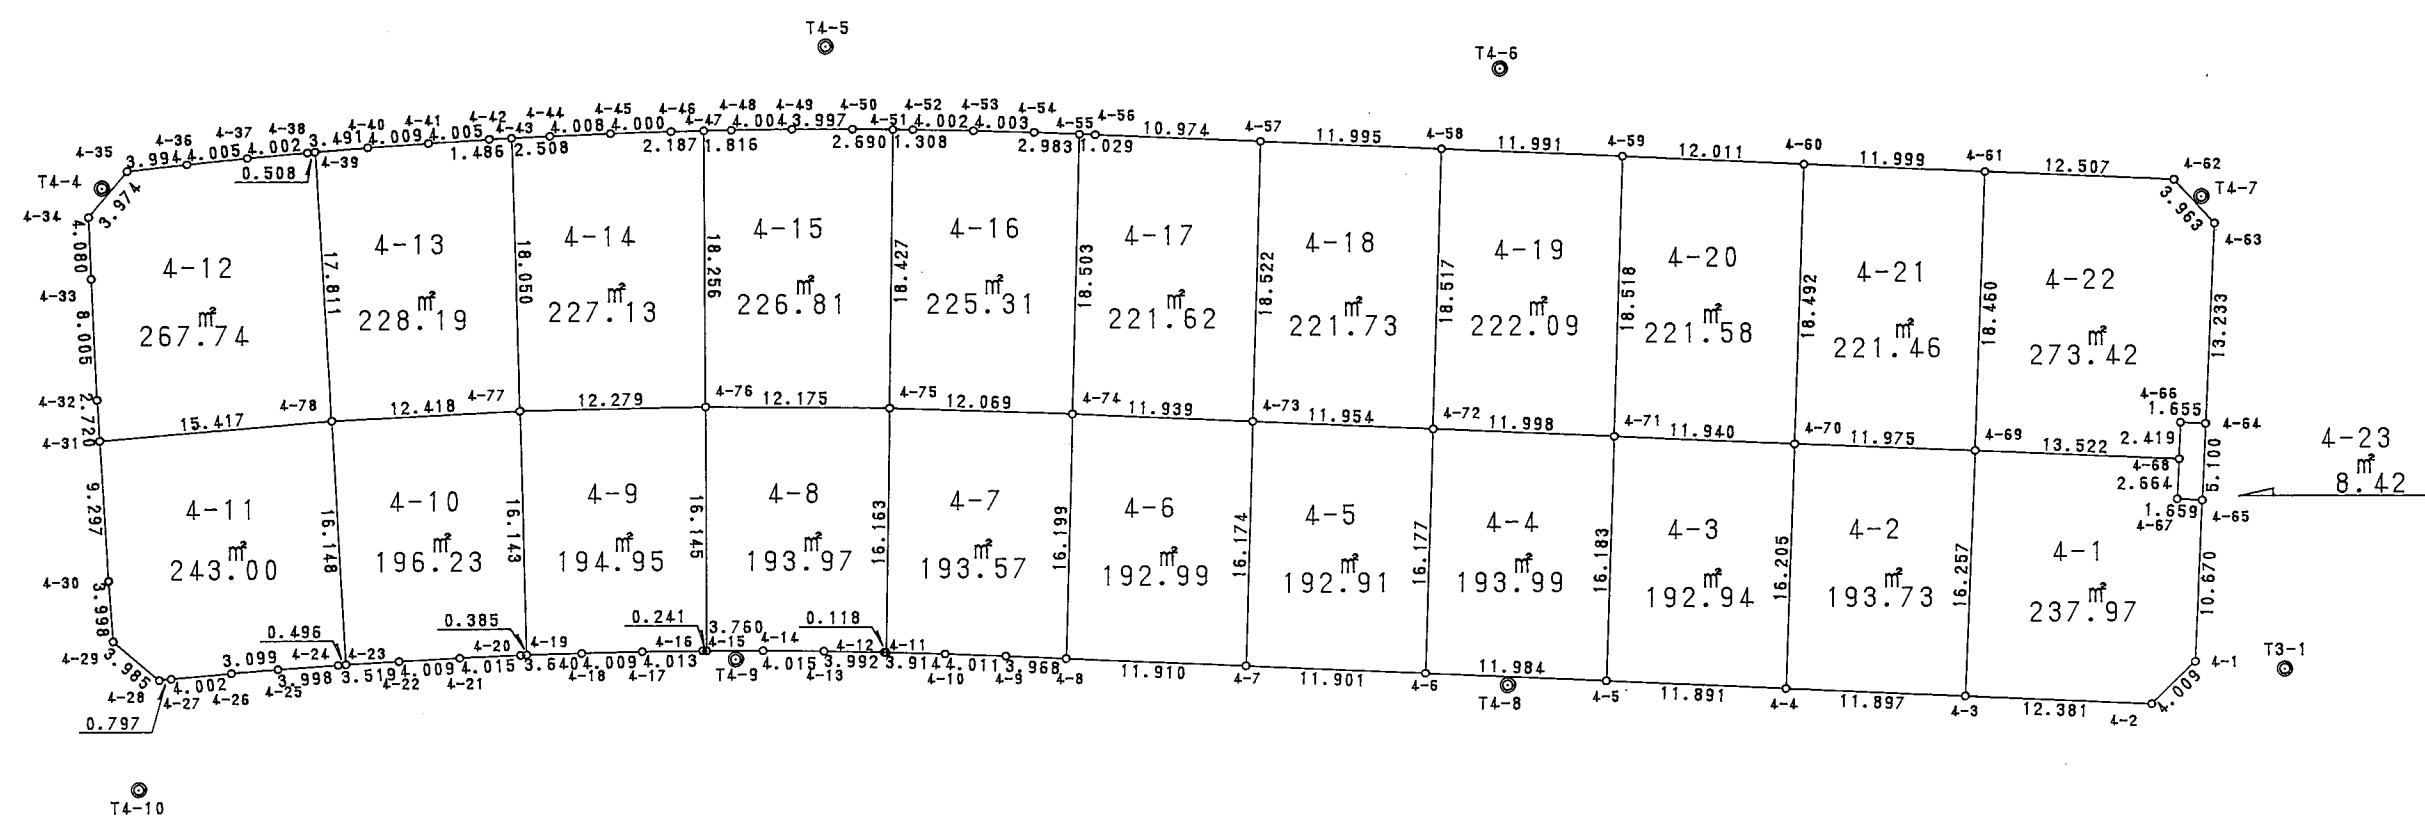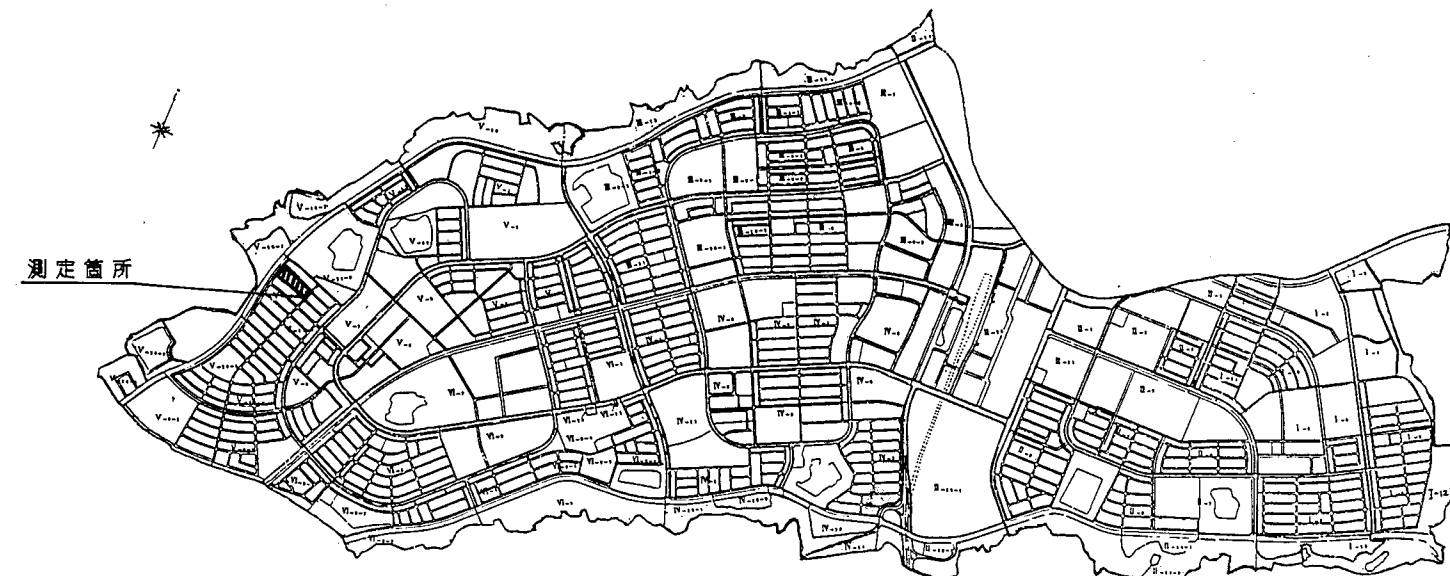

地番	4-1		
点名	X	Y	辺長
4-1	-143472.158	60709.828	10.67
4-5	-143461.738	60712.126	1.659
4-6	-143461.366	60710.509	2.664
4-58	-143458.766	60711.091	3.522
4-59	-143455.863	60697.884	16.257
4-3	-143471.750	60694.435	12.381
4-2	-143474.427	60706.523	4.009
倍面積	475.959225		
面積	237.9796125		
地積	237.97㎡		

地番	4-2		
点名	X	Y	辺長
4-3	-143471.750	60694.435	16.257
4-69	-143455.863	60697.884	11.975
4-70	-143453.319	60686.182	16.205
4-4	-143469.172	60682.821	11.897
倍面積	387.465330		
面積	193.7326550		
地積	193.73㎡		

地番	4-3		
点名	X	Y	辺長
4-4	-143469.172	60682.821	16.205
4-70	-143453.319	60686.182	11.940
4-71	-143450.746	60674.523	16.183
4-5	-143466.587	60671.214	11.891
倍面積	385.989232		
面積	192.9491160		
地積	192.94㎡		

地番	4-4		
点名	X	Y	辺長
4-5	-143466.587	60671.214	16.183
4-71	-143450.746	60674.523	11.998
4-72	-143448.157	60662.808	16.177
4-6	-143463.995	60659.514	11.984
倍面積	387.986964		
面積	193.9934820		
地積	193.99㎡		

地番	4-5		
点名	X	Y	辺長
4-6	-143463.995	60659.514	16.177
4-72	-143448.157	60662.808	11.954
4-73	-143445.576	60651.135	16.174
4-7	-143461.422	60647.894	11.901
倍面積	385.835136		
面積	192.9175680		
地積	192.91㎡		

地番	4-6		
点名	X	Y	辺長
4-7	-143461.422	60647.894	16.174
4-73	-143445.576	60651.136	11.939
4-74	-143442.992	60639.480	16.199
4-8	-143458.868	60636.261	11.910
倍面積	385.985138		
面積	192.9925690		
地積	192.99㎡		

地番	4-7		
点名	X	Y	辺長
4-8	-143458.868	60636.261	16.199
4-74	-143442.992	60639.480	12.069
4-75	-143440.497	60627.672	16.163
4-11	-143456.372	60624.633	3.914
4-10	-143457.161	60628.467	4.011
4-9	-143458.004	60632.388	3.968
倍面積	387.157080		
面積	193.5785400		
地積	193.57㎡		

地番	4-8		
点名	X	Y	辺長
4-11	-143456.372	60624.633	16.163
4-75	-143440.497	60627.672	12.175
4-76	-143438.277	60615.701	16.145
4-15	-143454.186	60612.952	3.760
4-14	-143454.837	60616.655	4.015
4-13	-143455.575	60620.602	3.992
4-12	-143456.343	60624.519	0.118
倍面積	387.941199		
面積	193.9705995		
地積	193.97㎡		

4-9				
地番	X	Y	辺	長
4-15	-143454.186	60612.952	16.145	
4-76	-143438.277	60615.701	12.279	
4-77	-143436.393	60603.567	16.143	
4-19	-143452.360	60601.190	3.640	
4-18	-143452.895	60604.790	4.009	
4-17	-143453.500	60608.753	4.013	
4-16	-143454.147	60612.714	0.241	
倍面積	389.903532			
面積	194.9517660			
地積	194.95㎡			

地番	4-10		
点名	X	Y	辺長
4-19	-143452.360	60601.190	16.143
4-77	-143436.393	60603.567	12.418
4-78	-143434.853	60591.245	16.148
4-23	-143450.890	60589.353	3.519
4-22	-143451.296	60592.849	4.009
4-21	-143451.782	60596.828	4.015
4-20	-143452.304	60600.809	0.385
倍面積	392.479881		
面積	196.2399405		
地積	196.23㎡		

地番	4-11		
点名	X	Y	辺長
4-23	-143450.890	60589.353	16.148
4-78	-143434.853	60591.245	15.417
4-31	-143433.452	60576.892	9.297
4-30	-143442.692	60574.860	3.998
4-29	-143446.671	60574.467	3.985
4-28	-143449.734	60577.016	0.797
4-27	-143449.786	60577.811	4.002
4-26	-143450.124	60581.799	3.099
4-25	-143450.415	60584.884	3.998
4-24	-143450.833	60588.860	0.496
倍面積	486.008951		
面積	243.0044755		
地積	243.00㎡		

地番	4-12		
点名	X	Y	辺長
4-39	-143417.157	60593.268	0.508
4-38	-143417.111	60592.762	4.002
4-37	-143416.771	60588.774	4.005
4-36	-143416.476	60584.780	3.994
4-35	-143416.214	60580.795	3.974
4-34	-143418.764	60577.747	4.080
4-33	-143422.809	60577.210	8.005
4-32	-143430.751	60576.209	2.720
4-31	-143433.452	60575.892	15.417
4-78	-143434.853	60591.245	17.811
管 道 積	535.480147		
面 積	267.7400735		
地 積	267.74㎡		

地番	4-13		
点名	X	Y	辺長
4-43	-143418.534	60606.186	1.486
4-42	-143418.350	60604.711	4.005
4-41	-143417.901	60600.731	4.009
4-40	-143417.479	60596.744	3.491
4-39	-143417.157	60593.268	17.811
4-78	-143434.853	60591.245	12.418
4-77	-143436.393	60603.567	18.050
倍面積	456.393119		
面積	228.1965595		
地積	228.19㎡		

地番	4-14		
点名	X	Y	辺長
4-47	-143420.280	60618.758	2.18
4-46	-143419.948	60616.606	4.000
4-45	-143419.376	60612.647	4.008
4-44	-143418.847	60608.674	2.508
4-43	-143418.534	60606.186	18.050
4-77	-143436.393	60603.567	12.279
4-76	-143438.277	60615.701	18.256
倍面積	454.265727		
面積	227.1328635		
地積	227.13㎡		

地番		4-15		
点名		X	Y	辺長
4-51		-143422.391	60631.095	2.690
4-50		-143421.900	60628.450	3.997
4-49		-143421.199	60624.515	4.004
4-48		-143420.553	60620.563	1.816
4-47		-143420.280	60618.768	18.256
4-76		-143438.277	60615.701	12.175
4-75		-143440.497	60627.672	18.427
倍面積		453.631460		
面積		226.8157300		
地積		226.81㎡		

4-16			
地番	X	Y	辺長
4-55	-143424.855	60643.141	2.983
4-54	-143424.219	60640.227	4.003
4-53	-143423.405	60636.308	4.002
4-52	-143422.632	60632.381	1.308
4-51	-143422.391	60631.095	18.427
4-75	-143440.497	60627.672	12.069
4-74	-143442.992	60639.480	18.503
倍面積	450.633386		
面積	225.3166930		
地積	225.31㎡		

地番	4-17		
点名	X	Y	辺長
4-57	-143427.433	60654.864	10.974
4-56	-143425.059	60644.148	1.029
4-55	-143424.855	60643.141	18.503
4-74	-143442.992	60639.480	11.939
4-73	-143445.576	60651.136	18.522
倍面積	443.253393		
面積	221.6266965		
地積	221.62㎡		

地番	4-18		
点名	X	Y	辺長
4-58	-143430.027	60666.575	11.995
4-57	-143427.433	60654.864	18.522
4-73	-143445.576	60651.136	11.954
4-72	-143448.157	60662.808	18.517
倍面積	443.479092		
面積	221.7395460		
地積	221.73㎡		

地番	4-19		
点名	X	Y	辺長
4-59	-143432.614	60678.284	11.99
4-58	-143430.027	60665.575	18.517
4-72	-143448.157	60662.808	11.998
4-71	-143450.746	60674.523	18.518
倍面積	444.183008		
面積	222.0915040		
地積	222.09㎡		

地番	4-20		
点名	X	Y	辺長
4-60	-143435.227	60690.007	12.011
4-59	-143432.614	60678.284	18.518
4-71	-143450.746	60674.523	11.940
4-70	-143453.319	60686.182	18.492
倍面積	443.165282		
面積	221.5826410		
地積	221.58㎡		

地番		4-21	
点名	X	Y	辺長
4-61	-143437.807	60701.725	11.999
4-60	-143435.227	60690.007	18.492
4-70	-143453.319	60686.182	11.975
4-69	-143455.863	60697.884	18.460
倍面積	442.933372		
面積	221.4666860		
地積	221.46㎡		

地番		4-22		
点名		X	Y	辺長
4-63		-143443.839	60716.089	3.963
4-62		-143440.512	60713.936	12.507
4-61		-143437.807	60701.725	18.460
4-69		-143455.863	60697.884	13.522
4-68		-143458.766	60711.091	2.419
4-66		-143456.404	60711.613	1.655
4-64		-143456.759	60713.229	13.233
倍面積		546.858149		
面積		273.4290745		
地積		273.42㎡		

神戸市開発局工務課		
図名	確定測量図	番
縮尺	1/500	号
作製年月日	平成 7 年 12 月	
担当測量士	豊丸 明 H4-1004	
株式会社 近畿ンビルコンサルタント		