


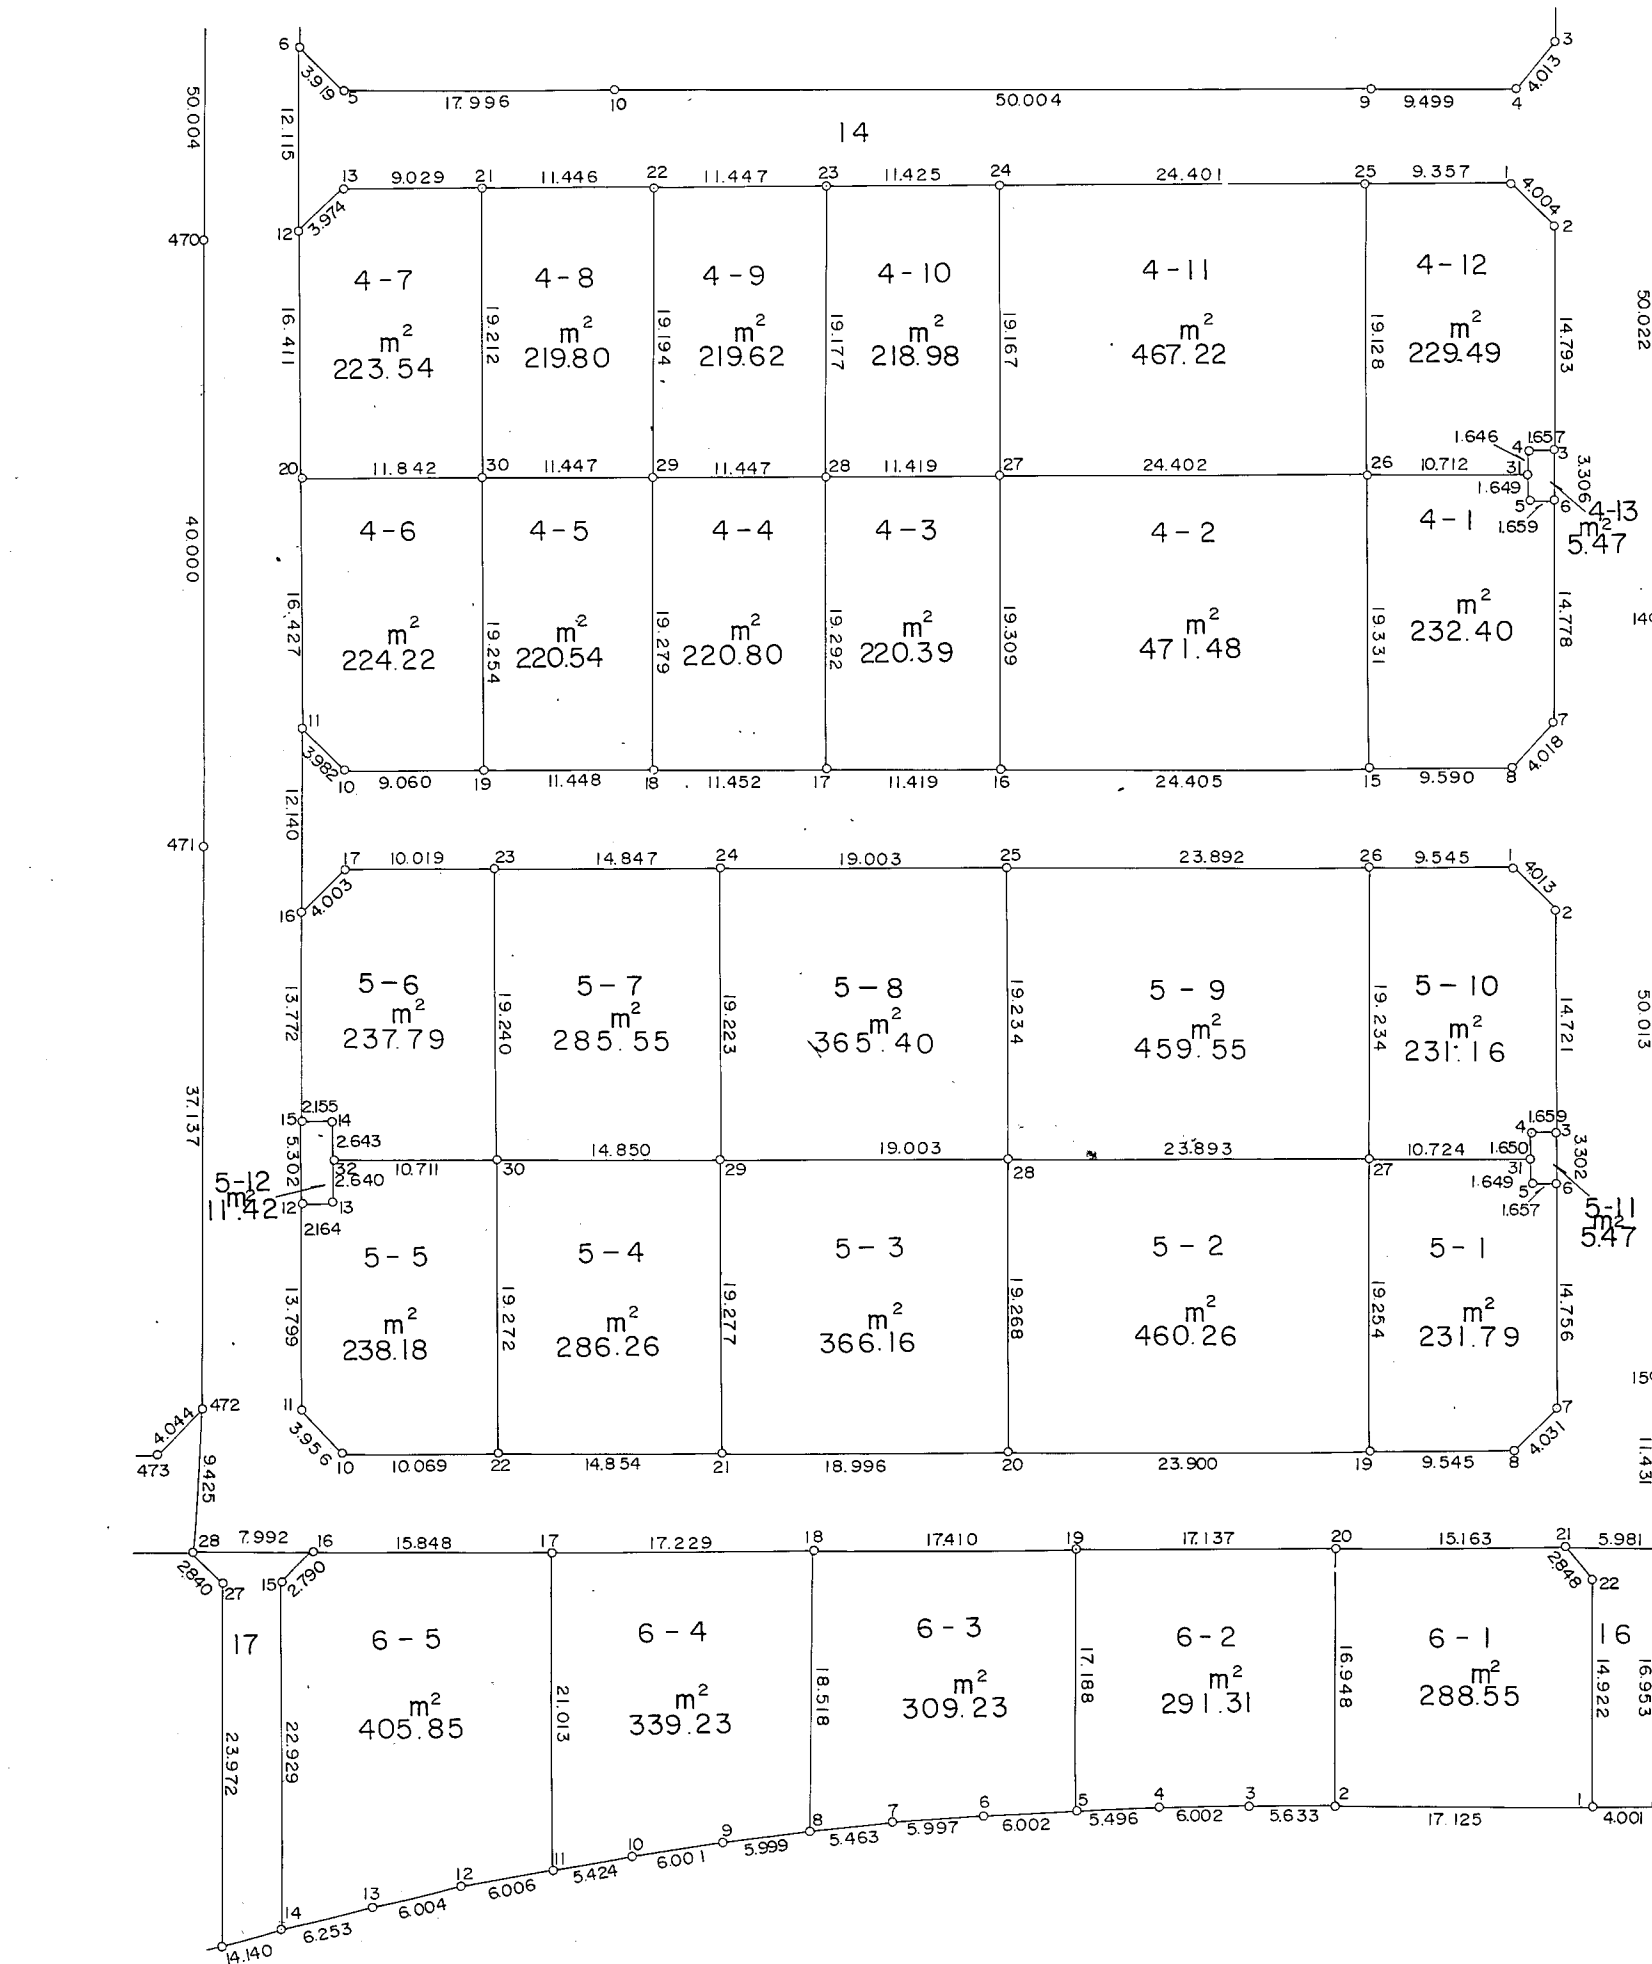


取扱注意
この図面は、あくまで参考資料として取り扱ってください。
なお、測地系については、図面内に「世界測地系」の記載がないものは、「日本測地系」に拠っています。

西神住宅団地
確定測量図

分類 NO Ⅶ-12-8

縮尺 1:500

位置図

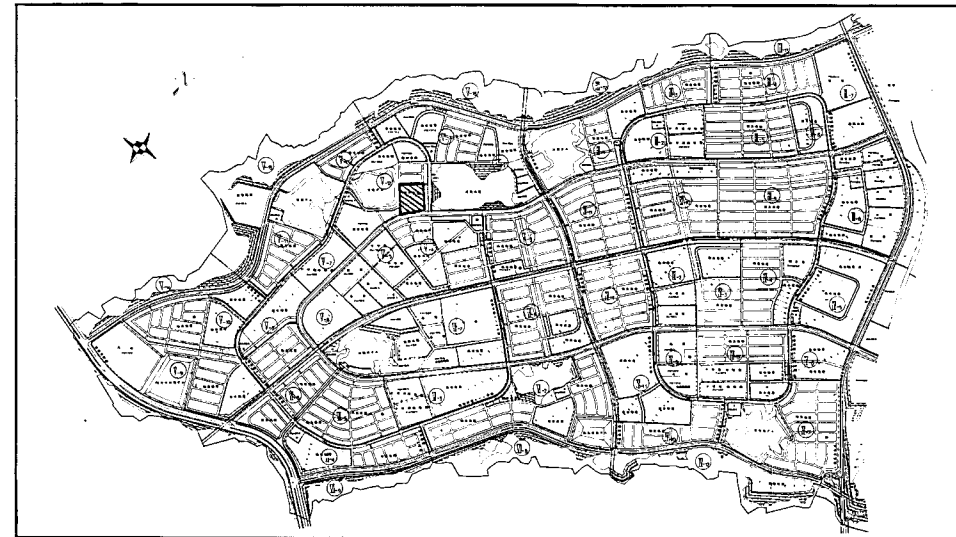

春日台8丁目4番地			
Y	ソフテン	番号	
-142958.655	61082.239	0697/19-4-1	
-142959.224	61086.202	0698/19-4-2	
-142971.563	61094.361	0699/19-4-3	
-142972.482	61092.982	0700/19-4-4	
-142975.229	61094.802	0701/19-4-5	
-142974.318	61096.188	0702/19-4-6	
-142986.649	61104.333	0703/19-4-7	
-142990.600	61103.603	0704/19-4-8	
-142995.898	61095.609	0804/19-4-15	
-143009.337	61075.237	0805/19-4-16	
-143015.621	61065.702	0806/19-4-17	
-143021.930	61056.145	0807/19-4-18	
-143026.224	61046.583	0808/19-4-19	
-143033.235	61039.035	0706/19-4-10	
-143032.393	61035.143	0707/19-4-11	
-143018.678	61026.102	0809/19-4-20	
-143004.973	61017.075	0708/19-4-12	
-143001.075	61017.851	0709/19-4-13	
-142996.118	61025.398	0810/19-4-21	
-142989.818	61034.954	0811/19-4-22	
-142983.515	61044.510	0812/19-4-23	
-142977.222	61054.048	0813/19-4-24	
-142963.800	61074.429	0814/19-4-25	
-142979.766	61084.958	0815/19-4-26	
-142993.221	61064.601	0816/19-4-27	
-142999.519	61055.076	0817/19-4-28	
-143005.836	61045.530	0818/19-4-29	
-143012.151	61035.983	0819/19-4-30	
-142973.854	61093.891	0820/19-4-31	

春日台8丁目5番地			
Y	ソフテン	番号	
-142996.090	61107.189	0679/19-5-1	
-142996.910	61111.117	0680/19-5-2	
-143009.200	61119.221	0681/19-5-3	
-143010.118	61117.839	0682/19-5-4	
-143012.888	61119.888	0683/19-5-5	
-143011.950	61121.048	0684/19-5-6	
-143024.280	61129.185	0685/19-5-7	
-143028.208	61128.370	0686/19-5-8	
-143033.480	61120.400	0790/19-5-19	
-143046.623	61100.452	0791/19-5-20	
-143037.082	61084.994	0792/19-5-21	
-143065.256	61072.191	0793/19-5-22	
-143070.799	61065.785	0888/19-5-10	
-143069.977	61059.915	0689/19-5-11	
-143038.472	61032.298	0794/19-5-23	
-143057.270	61054.095	0691/19-5-13	
-143032.861	61051.185	0692/19-5-14	
-143054.042	61049.383	0693/19-5-15	
-143042.538	61041.814	0694/19-5-16	
-143038.617	61042.631	0695/19-5-17	
-143033.101	61050.995	0794/19-5-23	
-143024.942	61063.399	0795/19-5-24	
-143011.477	61079.261	0796/19-5-25	
-143001.330	61099.211	0797/19-5-26	
-143017.989	61099.796	0798/19-5-27	
-143030.537	61089.846	0799/19-5-28	
-143040.992	61073.978	0800/19-5-29	
-143049.167	61061.581	0801/19-5-30	
-143011.492	61118.753	0802/19-5-31	
-143055.067	61052.641	0803/19-5-32	

春日台8丁目6番地			
Y	ソフテン	番号	
-143044.865	61145.754	1032 9-10-1	
-143054.273	61131.445	1033 9-10-2	
-143057.368	61125.739	1034 9-10-3	
-143060.738	61121.772	1035 9-10-4	
-143063.913	61117.286	1036 9-10-5	
-143067.483	61112.461	1037 9-10-6	
-143071.156	61107.720	1038 9-10-7	
-143074.609	61103.487	1039 9-10-8	
-143078.499	61098.920	1040 9-10-9	
-143082.501	61094.448	1041 9-10-10	
-143086.192	61090.473	1042 9-10-11	
-143090.386	61086.174	1043 9-10-12	
-143094.678	61081.976	1044 9-10-13	
-143098.239	61077.699	1045 9-10-14	
-143080.093	61065.082	1046 9-10-15	
-143077.364	61065.662	1047 9-10-16	
-143068.653	61078.901	1048 9-10-17	
-143059.159	61093.278	1049 9-10-18	
-143049.572	61107.811	1050 9-10-19	
-143040.127	61122.110	1051 9-10-20	
-143031.769	61134.762	1052 9-10-21	
-143032.409	61137.537	1053 9-10-22	
-143108.397	61069.762	1054 5-12-75	
-143108.826	61064.473	1055 5-12-76	
-143098.514	61069.037	1056 5-12-77	
-143103.080	61074.321	1057 5-12-78	