



取扱注意
この図面は、あくまで参考資料として取り扱ってください。
なお、測地系については、図面に「世界測地系」の記載がないものは、「日本測地系」に拠っています。

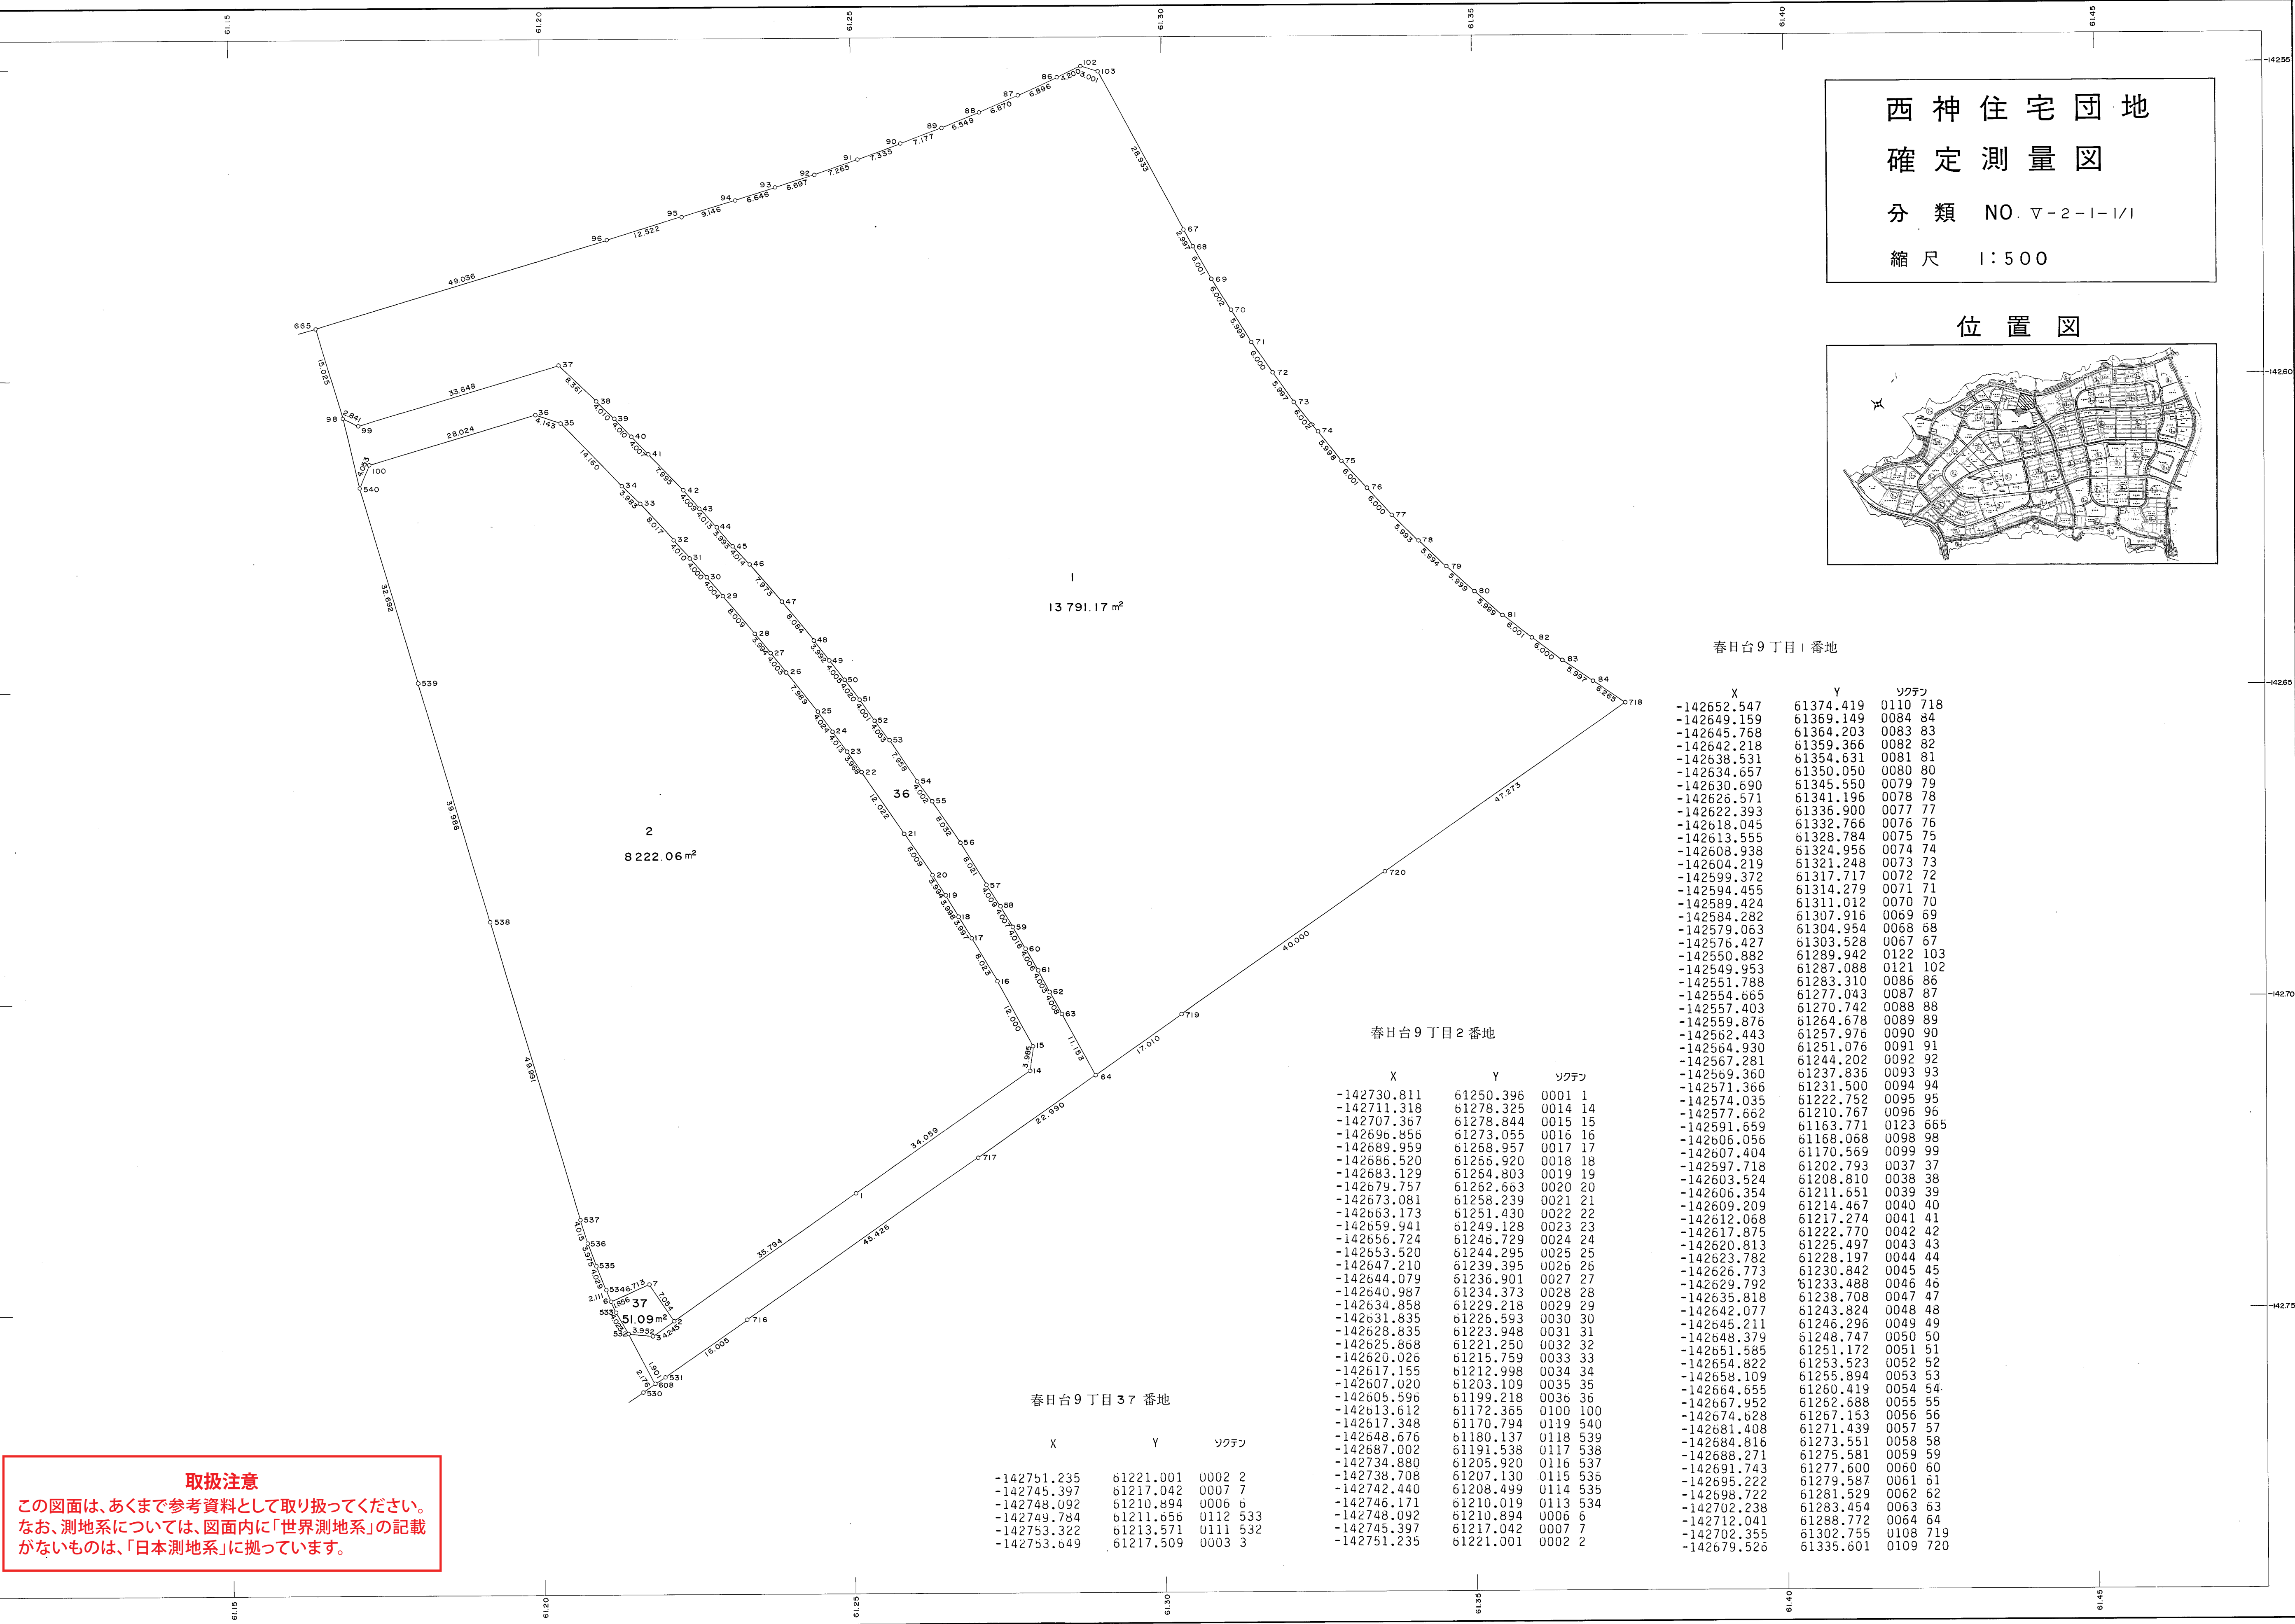

西神住宅団地
確定測量図
分類 NO. V-2-I-1/1
縮尺 1:500

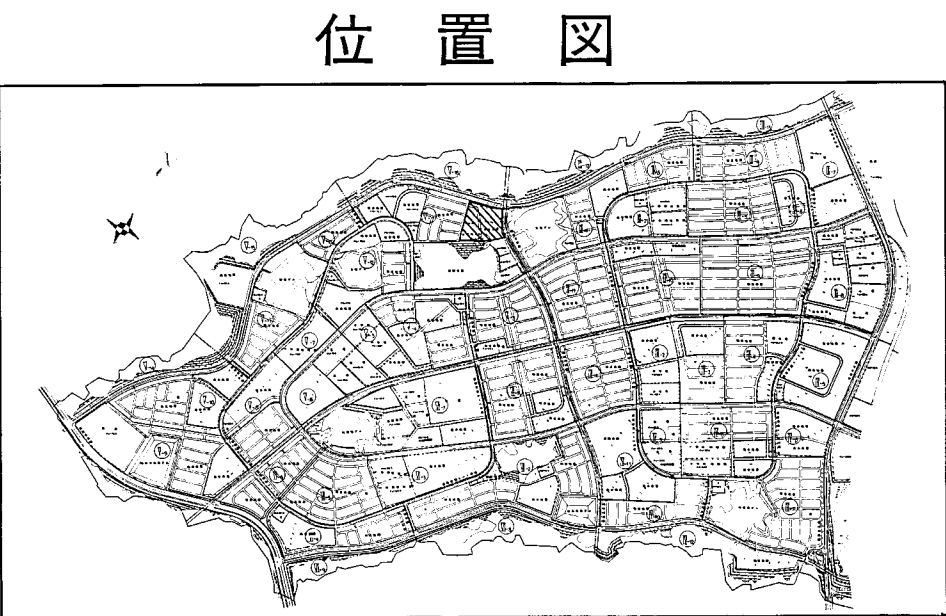

春日台9丁目1番地

X	Y	ソクデシ
-142652.547	61374.419	0110 718
-142649.159	61369.149	0084 84
-142645.768	61364.203	0083 83
-142642.218	61359.366	0082 82
-142638.531	61354.631	0081 81
-142634.657	61350.050	0080 80
-142630.690	61345.550	0079 79
-142626.571	61341.196	0078 78
-142622.393	61336.900	0077 77
-142618.045	61332.766	0076 76
-142613.555	61328.784	0075 75
-142608.938	61324.956	0074 74
-142604.219	61321.248	0073 73
-142599.372	61317.717	0072 72
-142594.455	61314.279	0071 71
-142589.424	61311.012	0070 70
-142584.282	61307.916	0069 69
-142579.063	61304.954	0068 68
-142576.427	61303.528	0067 67
-142550.882	61289.942	0122 103
-142549.953	61287.088	0121 102
-142551.788	61283.310	0086 86
-142554.665	61277.043	0087 87
-142557.403	61270.742	0088 88
-142559.876	61264.678	0089 89
-142562.443	61257.976	0090 90
-142564.930	61251.076	0091 91
-142567.281	61244.202	0092 92
-142569.360	61237.836	0093 93
-142571.366	61231.500	0094 94
-142574.035	61222.752	0095 95
-142577.662	61210.767	0096 96
-142591.659	61163.771	0123 665
-142606.056	61168.068	0098 98
-142607.404	61170.569	0099 99
-142597.718	61202.793	0037 37
-142603.524	61208.810	0038 38
-142606.354	61211.651	0039 39
-142609.209	61214.457	0040 40
-142612.068	61217.274	0041 41
-142617.875	61222.770	0042 42
-142620.813	61225.497	0043 43
-142623.782	61228.197	0044 44
-142626.773	61230.842	0045 45
-142629.792	61233.488	0046 46
-142635.818	61238.708	0047 47
-142642.077	61243.824	0048 48
-142645.211	61246.296	0049 49
-142648.379	61248.747	0050 50
-142651.585	61251.172	0051 51
-142654.822	61253.523	0052 52
-142658.109	61255.894	0053 53
-142664.655	61260.419	0054 54
-142667.952	61262.688	0055 55
-142674.628	61267.153	0056 56
-142681.408	61271.439	0057 57
-142684.816	61273.551	0058 58
-142688.271	61275.581	0059 59
-142691.743	61277.600	0060 60
-142695.222	61279.587	0061 61
-142698.722	61281.529	0062 62
-142702.238	61283.454	0063 63
-142712.041	61288.772	0064 64
-142702.355	61302.755	0108 719
-142679.526	61335.601	0109 720

春日台9丁目2番地

X	Y	ソクデシ
-142730.811	61250.396	0001 1
-142711.318	61278.325	0014 14
-142707.367	61278.844	0015 15
-142696.856	61273.055	0016 16
-142689.959	61268.957	0017 17
-142686.520	61266.920	0018 18
-142683.129	61264.803	0019 19
-142679.757	61262.663	0020 20
-142673.081	61258.239	0021 21
-142663.173	61251.430	0022 22
-142659.941	61249.128	0023 23
-142656.724	61246.729	0024 24
-142653.520	61244.295	0025 25
-142647.210	61239.395	0026 26
-142644.079	61236.901	0027 27
-142640.987	61234.373	0028 28
-142634.858	61229.218	0029 29
-142631.835	61226.593	0030 30
-142628.835	61223.948	0031 31
-142625.868	61221.250	0032 32
-142620.026	61215.759	0033 33
-142617.155	61212.998	0034 34
-142607.020	61203.109	0035 35
-142605.596	61199.218	0036 36
-142613.612	61172.365	0100 100
-142617.348	61170.794	0119 540
-142648.676	61180.137	0118 539
-142687.002	61191.538	0117 538
-142734.880	61205.920	0116 537
-142738.708	61207.130	0115 536
-142742.440	61208.499	0114 535
-142746.171	61210.019	0113 534
-142748.092	61210.894	0006 6
-142745.397	61217.042	0007 7
-142751.235	61221.001	0002 2

春日台9丁目37番地

X	Y	ソクデシ
-142751.235	61221.001	0002 2
-142745.397	61217.042	0007 7
-142748.092	61210.894	0006 6
-142749.784	61211.856	0112 533
-142753.322	61213.571	0111 532
-142753.649	61217.509	0003 3