


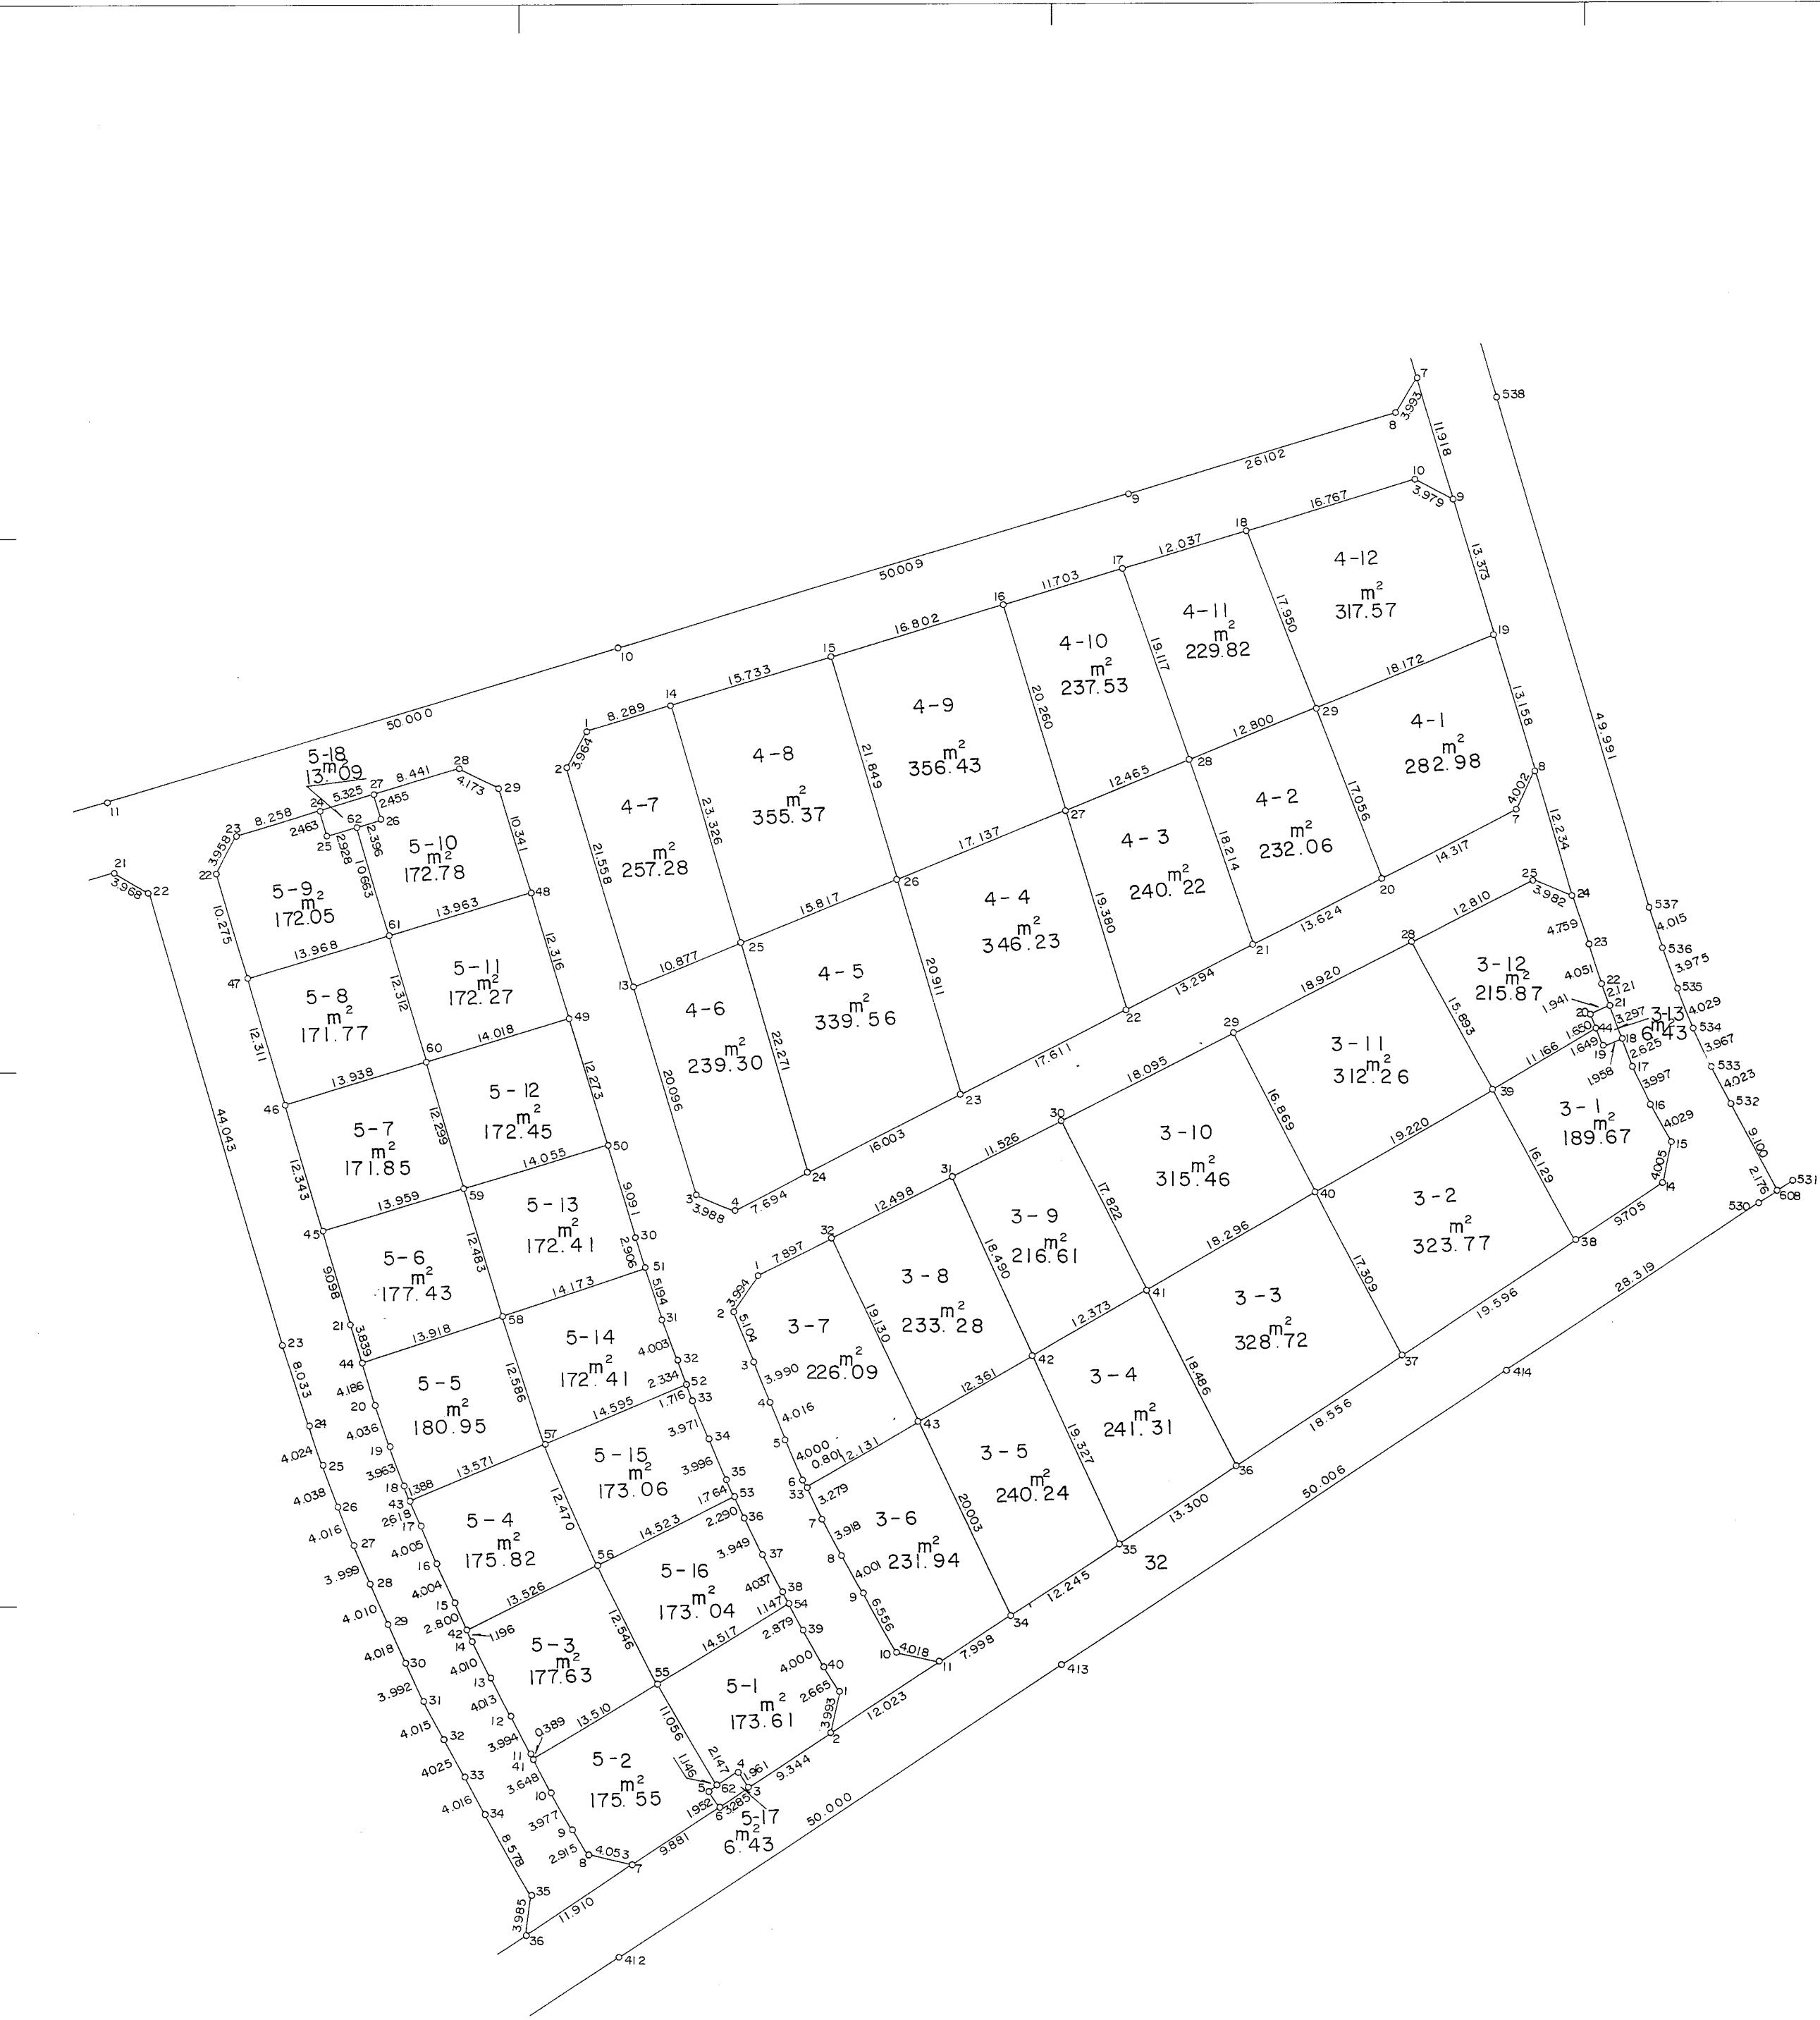

取扱注意
この図面は、あくまで参考資料として取り扱ってください。
なお、測地系については、図面内に「世界測地系」の記載がないものは、「日本測地系」に拠っています。


西神住宅団地

確定測量図 32

分類 NO ㍶-1-9

縮尺 1:500

位置図

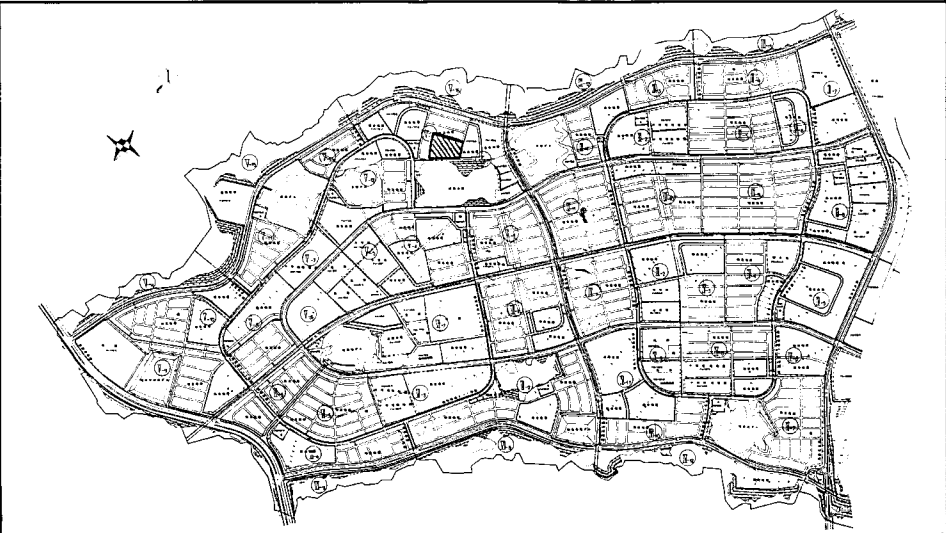

春日台9丁目5番地				春日台9丁目4番地			
X	Y	ソフツ	番号	X	Y	ソフツ	番号
-142808.178	61129.778	0711	22-5-1	-142696.600	61187.587	0786	22-6-9
-142812.122	61129.153	0712	22-5-2	-142694.725	61184.077	0787	22-6-10
-142817.261	61121.349	0713	22-5-3	-142699.525	61168.012	0849	22-6-16
-142815.649	61120.277	0714	22-5-4	-142702.972	61156.479	0848	22-6-17
-142817.423	61117.522	0715	22-5-5	-142705.343	61145.272	0847	22-6-18
-142819.053	61118.596	0716	22-5-6	-142711.182	61129.182	0846	22-6-15
-142824.458	61110.324	0717	22-5-7	-142715.701	61114.112	0845	22-6-14
-142823.530	61106.379	0718	22-5-8	-142718.054	61106.164	0778	22-6-1
-142821.043	61104.858	0719	22-5-9	-142721.559	61104.313	0779	22-6-2
-142817.614	61102.844	0720	22-5-10	-142742.198	61110.540	0844	22-6-13
-142814.427	61101.068	0821	22-5-41	-142761.461	61116.267	0780	22-6-3
-142814.088	61100.877	0721	22-5-11	-142762.978	61119.955	0781	22-6-4
-142810.581	61098.965	0722	22-5-12	-142759.493	61126.814	0855	22-6-24
-142807.028	61097.100	0723	22-5-13	-142752.252	61141.085	0854	22-6-23
-142803.424	61095.342	0724	22-5-14	-142744.274	61156.785	0853	22-6-22
-142802.338	61094.841	0822	22-5-42	-142738.266	61168.644	0852	22-6-21
-142799.795	61093.668	0725	22-5-15	-142732.412	61160.799	0851	22-6-20
-142796.133	61092.050	0726	22-5-16	-142725.616	61193.557	0784	22-6-7
-142792.463	61090.447	0727	22-5-17	-142721.996	61195.264	0785	22-6-8
-142790.049	61089.435	0823	22-5-43	-142709.413	61191.416	0850	22-6-19
-142788.771	61088.894	0728	22-5-18	-142716.233	61174.572	0860	22-6-29
-142785.058	61087.508	0729	22-5-19	-142721.045	61162.711	0859	22-6-28
-142781.240	61086.201	0730	22-5-20	-142725.729	61151.159	0858	22-6-27
-142777.245	61084.950	0824	22-5-44	-142732.164	61135.276	0857	22-6-26
-142773.584	61083.795	0731	22-5-21	-142738.102	61120.616	0856	22-6-25
-142764.856	61081.226	0825	22-5-45				
-142753.017	61077.735	0826	22-5-46				
-142741.220	61074.214	0827	22-5-47				
-142731.372	61071.281	0732	22-5-22				
-142727.879	61073.142	0733	22-5-23				
-142725.503	61081.051	0734	22-5-24				
-142727.860	61081.767	0735	22-5-25				
-142726.340	61086.869	0736	22-5-26				
-142723.991	61086.157	0737	22-5-27				
-142721.599	61094.252	0738	22-5-28				
-142723.374	61098.029	0739	22-5-29				
-142733.281	61100.993	0828	22-5-48				
-142745.075	61104.539	0829	22-5-49				
-142756.830	61108.066	0830	22-5-50				
-142765.537	61110.681	0740	22-5-30				
-142768.301	61111.579	0831	22-5-51				
-142773.238	61113.191	0741	22-5-31				
-142776.990	61114.586	0742	22-5-32				
-142779.171	61115.416	0832	22-5-52				
-142780.771	61116.037	0743	22-5-33				
-142784.453	61117.523	0744	22-5-34				
-142788.111	61119.131	0745	22-5-35				
-142789.706	61119.884	0833	22-5-53				
-142791.779	61120.857	0746	22-5-36				
-142795.317	61122.611	0747	22-5-37				
-142798.895	61124.481	0748	22-5-38				
-142799.899	61125.035	0834	22-5-54				
-142802.432	61126.403	0749	22-5-39				
-142805.904	61128.389	0750	22-5-40				
-142777.024	61084.573	0843	22-5-63				
-142816.795	61118.481	0842	22-5-62				
-142807.421	61112.619	0835	22-5-55				
-142796.246	61106.917	0836	22-5-56				
-142784.807	61101.953	0837	22-5-57				
-142772.812	61098.143	0838	22-5-58				
-142760.844	61094.596	0839	22-5-59				
-142749.053	61091.097	0840	22-5-60				
-142737.247	61087.605	0841	22-5-61				

春日台9丁目3番地			
X	Y	ソフツ	番号
-142738.000	61183.571	0861	22-7-28
-142745.578	61166.707	0862	22-7-29
-142754.764	61150.570	0863	22-7-30
-142759.974	61140.289	0864	22-7-31
-142765.638	61129.148	0865	22-7-32
-142769.185	61122.092	0751	22-7-1
-142772.484	61119.840	0752	22-7-2
-142777.238	61121.697	0753	22-7-3
-142780.941	61123.184	0754	22-7-4
-142784.639	61124.749	0755	22-7-5
-142788.271	61126.425	0756	22-7-6
-142789.990	61126.779	0866	22-7-33
-142791.921	61128.248	0757	22-7-7
-142795.391	61130.067	0758	22-7-8
-142798.905	61131.980	0759	22-7-9
-142804.603	61135.223	0760	22-7-10
-142805.445	61139.152	0761	22-7-11
-142801.039	61145.827	0867	22-7-34
-142794.338	61156.076	0868	22-7-35
-142787.042	61167.196	0869	22-7-36
-142776.799	61182.669	0870	22-7-37
-142766.035	61199.044	0871	22-7-38
-142751.910	61191.250	0872	22-7-39
-142761.489	61174.595	0873	22-7-40
-142770.607	61158.733	0874	22-7-41
-142776.776	61148.008	0875	22-7-42
-142786.946	61137.297	0876	22-7-43
-142760.683	61207.140	0764	22-7-14
-142756.765	61207.970	0765	22-7-15
-142753.216	61206.062	0766	22-7-16
-142749.599	61204.363	0767	22-7-17
-142747.171	61203.364	0768	22-7-18
-142747.876	61201.536	0769	22-7-19
-142744.805	61200.336	0770	22-7-20
-142744.107	61202.147	0771	22-7-21
-142742.129	61201.381	0772	22-7-22
-142738.281	61200.114	0773	22-7-23
-142733.739	61198.695	0774	22-7-24
-142732.232	61195.009	0775	22-7-25
-142746.342	61200.937	0877	22-7-44