



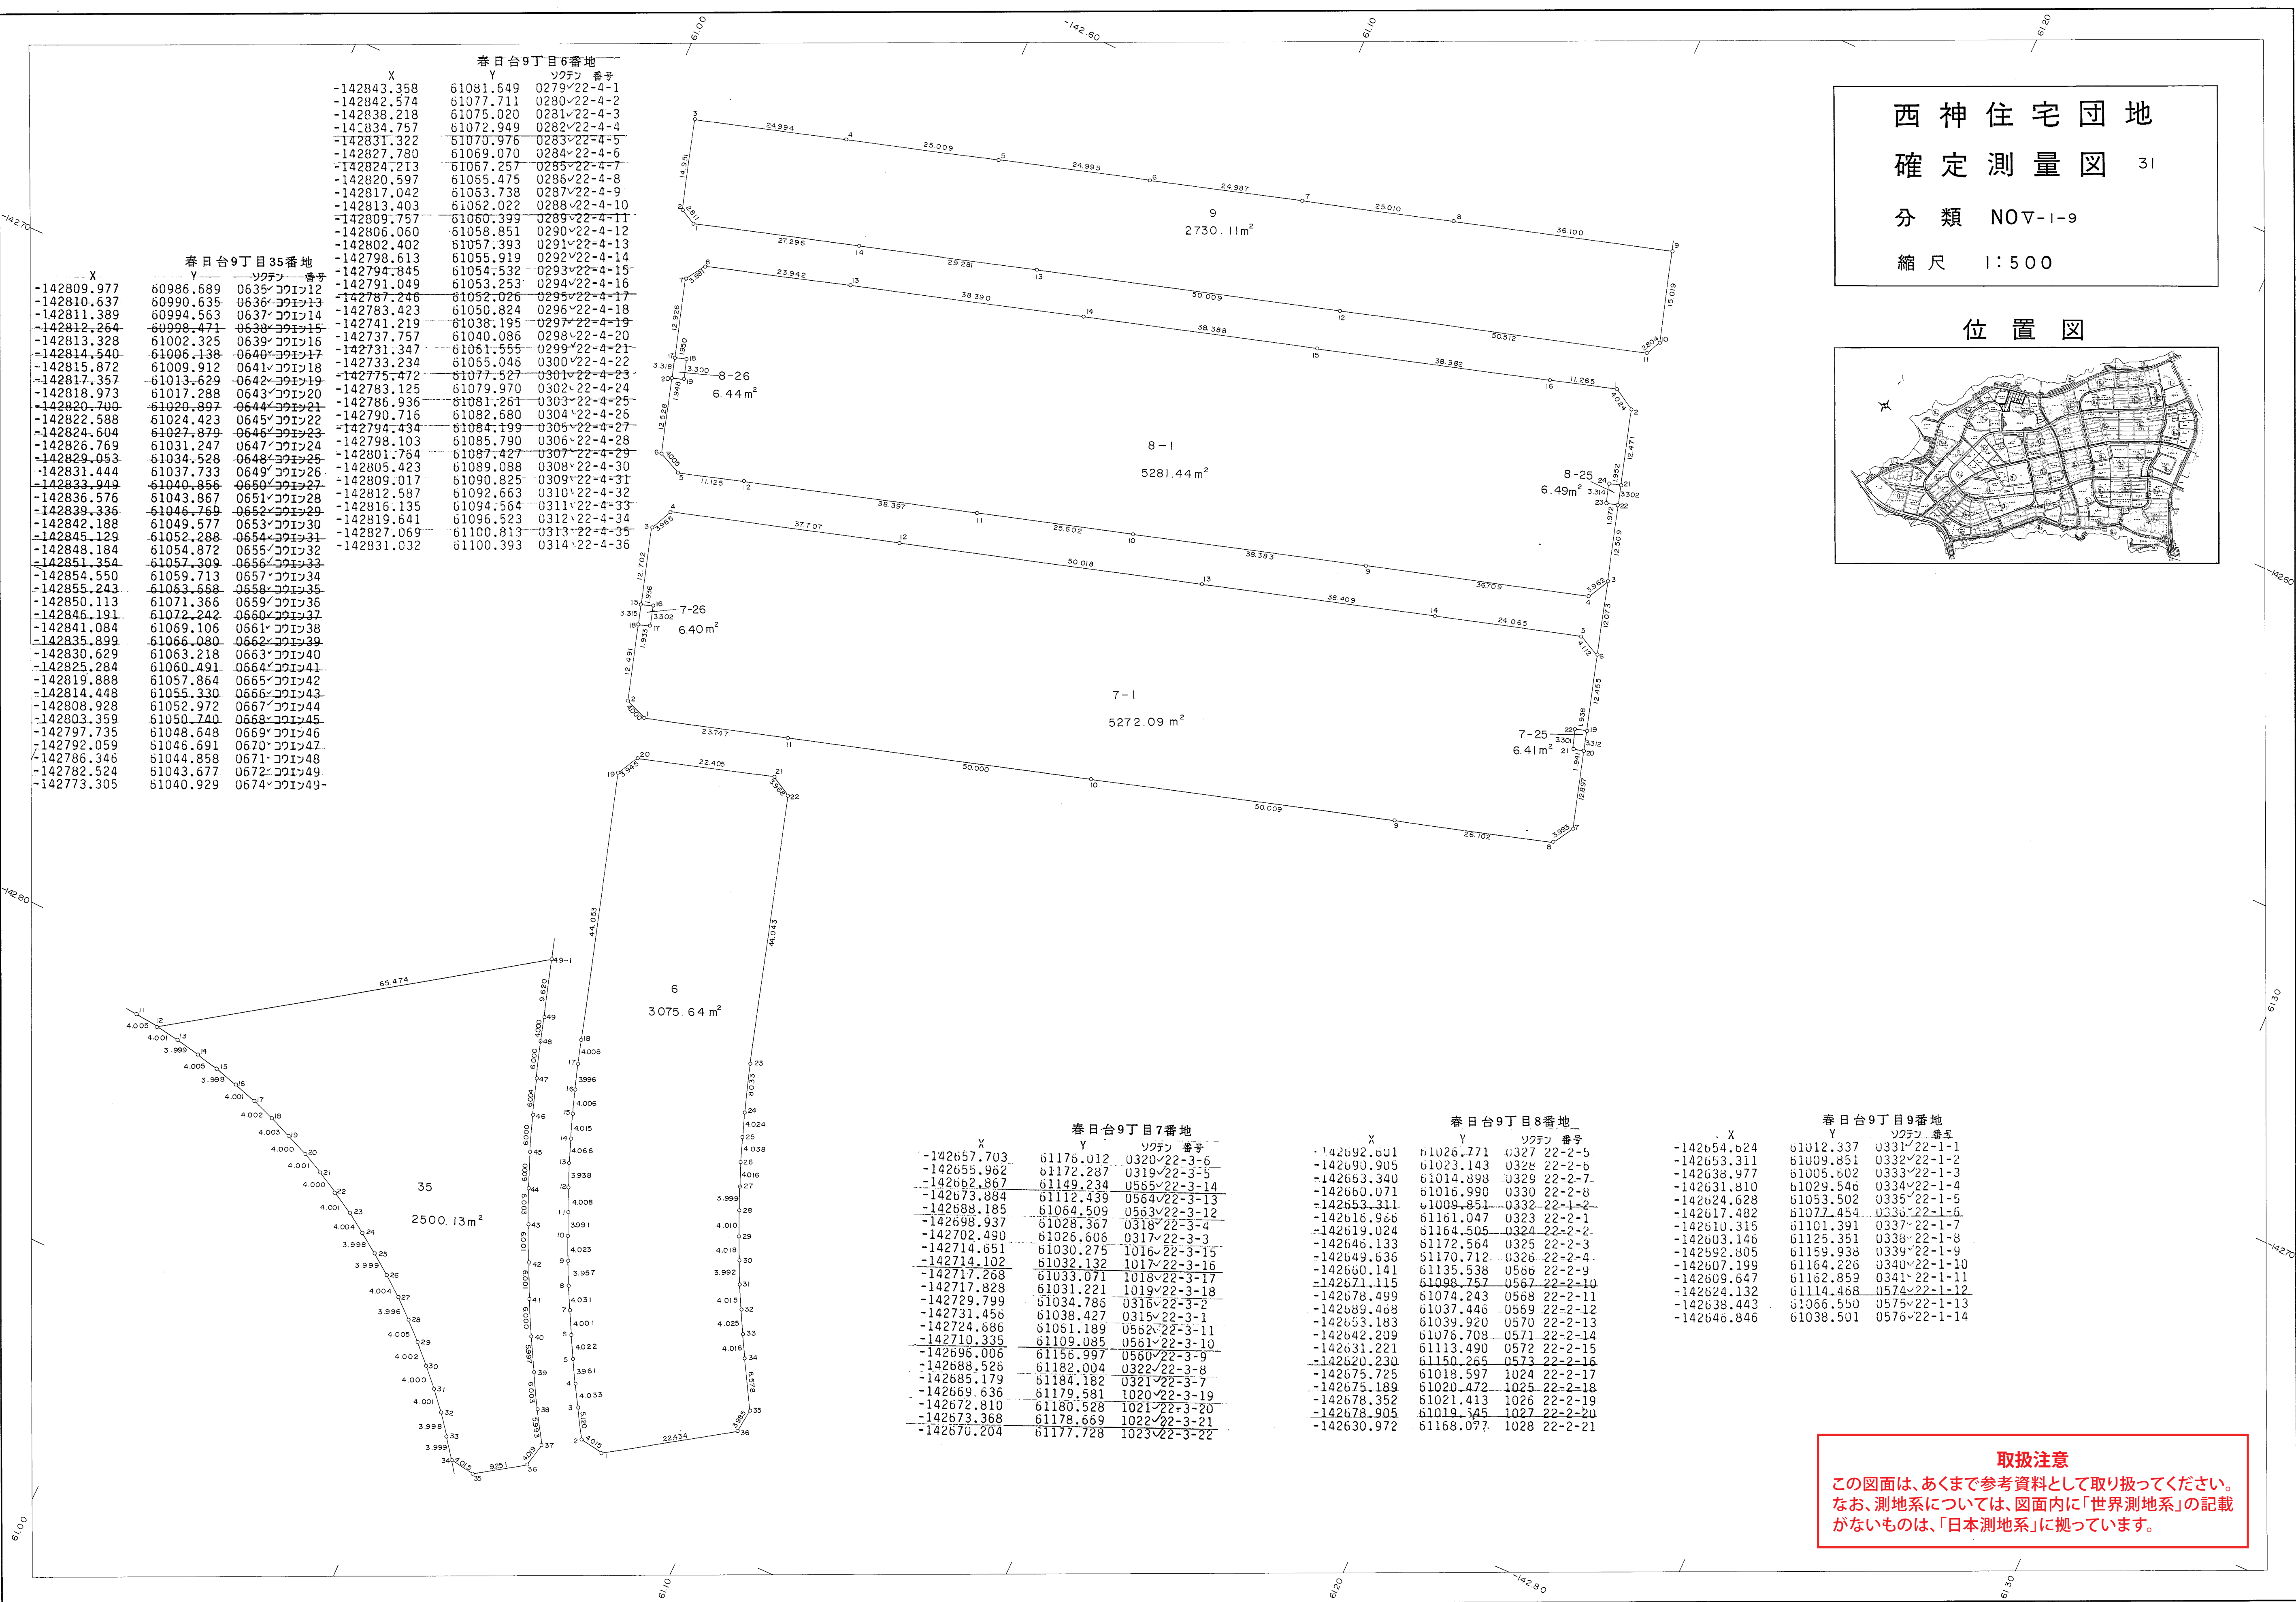

西神住宅団地  
確定測量図 31  
分類 NOⅦ-1-9  
縮尺 1:500

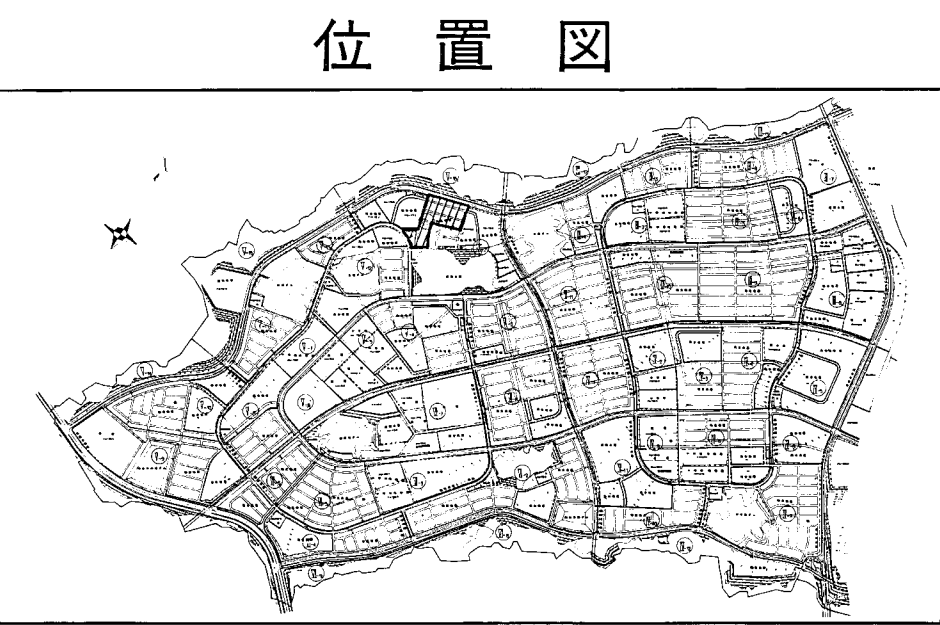

**取扱注意**  
この図面は、あくまで参考資料として取り扱ってください。  
なお、測地系については、図面内に「世界測地系」の記載がないものは、「日本測地系」に拠っています。

| 春日台9丁目7番地   |           |      |         |
|-------------|-----------|------|---------|
| X           | Y         | ソクデン | 番号      |
| -142657.703 | 61176.012 | 0320 | 22-3-6  |
| -142655.962 | 61172.287 | 0319 | 22-3-5  |
| -142662.867 | 61149.234 | 0565 | 22-3-14 |
| -142673.884 | 61112.439 | 0564 | 22-3-13 |
| -142688.185 | 61064.509 | 0563 | 22-3-12 |
| -142698.937 | 61028.367 | 0318 | 22-3-4  |
| -142702.490 | 61026.606 | 0317 | 22-3-3  |
| -142714.651 | 61030.275 | 1016 | 22-3-15 |
| -142714.102 | 61032.132 | 1017 | 22-3-16 |
| -142717.268 | 61033.071 | 1018 | 22-3-17 |
| -142717.828 | 61031.221 | 1019 | 22-3-18 |
| -142729.799 | 61034.786 | 0316 | 22-3-2  |
| -142731.456 | 61038.427 | 0315 | 22-3-1  |
| -142724.686 | 61051.189 | 0562 | 22-3-11 |
| -142710.335 | 61109.085 | 0561 | 22-3-10 |
| -142696.006 | 61156.997 | 0560 | 22-3-9  |
| -142688.526 | 61182.004 | 0322 | 22-3-8  |
| -142685.179 | 61184.182 | 0321 | 22-3-7  |
| -142669.636 | 61179.581 | 1020 | 22-3-19 |
| -142672.810 | 61180.528 | 1021 | 22-3-20 |
| -142673.368 | 61178.669 | 1022 | 22-3-21 |
| -142670.204 | 61177.728 | 1023 | 22-3-22 |

| 春日台9丁目8番地   |           |      |         |
|-------------|-----------|------|---------|
| X           | Y         | ソクデン | 番号      |
| -142692.601 | 61026.771 | 0327 | 22-2-9  |
| -142690.905 | 61023.143 | 0328 | 22-2-6  |
| -142663.340 | 61014.898 | 0329 | 22-2-7  |
| -142660.071 | 61016.990 | 0330 | 22-2-8  |
| -142653.311 | 61009.851 | 0332 | 22-1-2  |
| -142616.966 | 61161.047 | 0323 | 22-2-1  |
| -142619.024 | 61164.505 | 0324 | 22-2-2  |
| -142646.133 | 61172.564 | 0325 | 22-2-3  |
| -142649.636 | 61170.712 | 0326 | 22-2-4  |
| -142660.141 | 61135.538 | 0566 | 22-2-9  |
| -142671.115 | 61098.757 | 0567 | 22-2-10 |
| -142678.499 | 61074.243 | 0568 | 22-2-11 |
| -142689.468 | 61037.446 | 0569 | 22-2-12 |
| -142653.183 | 61039.920 | 0570 | 22-2-13 |
| -142642.209 | 61076.709 | 0571 | 22-2-14 |
| -142631.221 | 61113.490 | 0572 | 22-2-15 |
| -142620.230 | 61150.265 | 0573 | 22-2-16 |
| -142675.725 | 61018.597 | 1024 | 22-2-17 |
| -142675.189 | 61020.472 | 1025 | 22-2-18 |
| -142678.352 | 61021.413 | 1026 | 22-2-19 |
| -142678.905 | 61019.345 | 1027 | 22-2-20 |
| -142630.972 | 61168.077 | 1028 | 22-2-21 |

| 春日台9丁目9番地   |           |      |         |
|-------------|-----------|------|---------|
| X           | Y         | ソクデン | 番号      |
| -142654.624 | 61012.337 | 0331 | 22-1-1  |
| -142653.311 | 61009.851 | 0332 | 22-1-2  |
| -142638.977 | 61005.602 | 0333 | 22-1-3  |
| -142631.810 | 61029.546 | 0334 | 22-1-4  |
| -142624.628 | 61053.502 | 0335 | 22-1-5  |
| -142617.482 | 61077.454 | 0336 | 22-1-6  |
| -142610.315 | 61101.391 | 0337 | 22-1-7  |
| -142603.146 | 61125.351 | 0338 | 22-1-8  |
| -142592.805 | 61159.938 | 0339 | 22-1-9  |
| -142607.199 | 61164.226 | 0340 | 22-1-10 |
| -142609.647 | 61162.859 | 0341 | 22-1-11 |
| -142624.132 | 61114.468 | 0574 | 22-1-12 |
| -142638.443 | 61066.590 | 0575 | 22-1-13 |
| -142646.846 | 61038.501 | 0576 | 22-1-14 |