

取扱注意
この図面は、あくまで参考資料として取り扱ってください。
なお、測地系については、図面に「世界測地系」の記載がないものは、「日本測地系」に拠っています。


西神住宅団地

確定測量図 30

分類 NO Ⅶ-1-9

縮尺 1:500

位置図

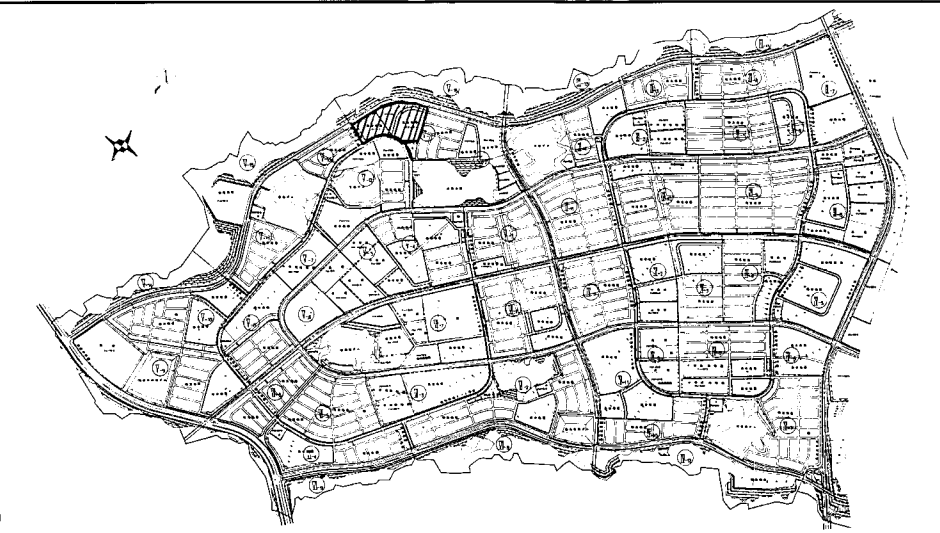

春日台9丁目11番地		
X	ソフテツ番号	
-142889.768	60860.455	1147 275
-142887.416	60867.107	1192 276
-142886.941	60876.926	1194 277
-142863.411	60878.309	1200 278
-142859.954	60880.825	1201 279
-142856.587	60882.988	1202 280
-142853.295	60885.252	1203 281
-142850.085	60887.545	1204 282
-142846.994	60890.178	1205 283
-142843.984	60892.813	1206 284
-142841.069	60895.557	1207 285
-142838.284	60898.423	1208 286
-142835.572	60901.358	1209 287
-142832.984	60904.412	1210 288
-142870.530	60875.158	1211 289
-142830.532	60907.562	1212 290
-142828.199	60910.812	1213 291
-142825.972	60914.135	1214 292
-142823.872	60917.543	1215 293
-142821.912	60921.030	1216 294
-142820.083	60924.592	1217 295
-142818.377	60928.210	1218 296
-142816.804	60931.890	1219 297
-142815.782	60934.531	1220 298
-142815.356	60935.838	1221 299
-142811.843	60937.765	1222 300
-142783.102	60929.162	1223 301
-142753.199	60920.219	1224 302
-142750.299	60919.449	1225 303
-142747.853	60918.933	1226 304
-142742.531	60918.023	1227 305
-142738.459	60917.551	1228 306
-142734.437	60917.454	1229 307
-142730.438	60917.581	1230 308
-142726.421	60917.854	1231 309
-142722.379	60918.402	1232 310
-142718.468	60919.219	1233 311
-142714.537	60920.263	1234 312
-142710.715	60921.536	1235 313
-142706.957	60923.011	1236 314
-142703.294	60924.721	1237 315
-142699.805	60926.629	1238 316
-142696.350	60928.765	1239 317
-142693.039	60931.044	1240 318
-142689.852	60933.590	1241 319
-142686.839	60936.288	1242 320

-142684.022	60939.154	1243 321
-142681.363	60942.135	1244 322
-142678.843	60945.349	1245 323
-142676.581	60948.684	1246 324
-142674.480	60952.135	1247 325
-142672.607	60955.709	1248 326
-142670.941	60959.381	1249 327
-142669.456	60963.159	1250 328
-142667.937	61004.668	1551 664
-142665.440	61006.013	1550 663
-142640.129	61001.766	1549 662
-142643.424	60990.792	1506 619
-142645.942	60982.509	1507 620
-142648.905	60973.049	1508 621
-142651.927	60963.731	1509 622
-142655.013	60954.761	1510 623
-142658.401	60945.787	1511 624
-142661.971	60937.127	1512 625
-142665.813	60928.697	1513 626
-142669.993	60920.538	1514 627
-142674.440	60912.684	1515 628
-142679.308	60904.992	1516 629
-142684.582	60897.649	1517 630
-142690.243	60890.586	1518 631
-142696.189	60883.828	1519 632
-142702.568	60877.367	1520 633
-142709.213	60871.305	1521 634
-142716.231	60865.561	1522 635
-142723.608	60860.059	1523 636
-142731.068	60854.935	1524 637
-142739.139	60849.941	1525 638
-142747.279	60845.251	1526 639
-142755.727	60840.707	1527 640
-142764.354	60836.260	1528 641
-142773.136	60831.885	1529 642
-142784.014	60826.613	1530 643
-142788.585	60824.430	1531 644
-142793.030	60822.319	1532 645
-142797.577	60820.158	1533 646
-142802.044	60818.029	1534 647
-142806.549	60815.891	1535 648
-142811.047	60813.737	1536 649
-142815.523	60811.597	1537 650
-142820.137	60809.412	1538 651
-142824.626	60807.264	1539 652
-142829.119	60805.124	1540 653
-142833.596	60803.007	1541 654
-142838.139	60800.829	1542 655
-142842.568	60798.730	1543 656
-142847.081	60791.845	1544 657
-142858.269	60815.329	1545 658

11
17794.29

10
12210.08

春日台9丁目10番地		
X	ソフテツ番号	
-142773.305	61040.929	0674-221249-
-142744.199	61032.251	0673-221250
-142705.870	61020.855	1251 329
-142665.411	61008.747	1252 330
-142663.690	61004.998	1253 331
-142675.002	60967.219	1254 332
-142676.336	60963.441	1255 333
-142677.917	60959.760	1256 334
-142679.708	60956.184	1257 335
-142681.739	60952.718	1258 336
-142683.949	60949.394	1259 337
-142686.408	60946.233	1260 338
-142689.085	60943.274	1261 339
-142691.943	60940.463	1262 340
-142694.968	60937.811	1263 341
-142698.144	60935.401	1264 342
-142701.504	60933.196	1265 343
-142704.953	60931.182	1266 344
-142708.562	60929.413	1267 345
-142712.249	60927.895	1268 346
-142715.968	60926.614	1269 347
-142719.905	60925.558	1270 348
-142723.824	60924.759	1271 349
-142727.795	60924.276	1272 350
-142731.791	60924.037	1273 351
-142735.790	60923.997	1274 352
-142739.788	60924.251	1275 353
-142743.759	60924.784	1276 354
-142747.696	60925.551	1277 355
-142751.579	60926.517	1278 356
-142760.307	60935.123	1279 357
-142809.960	60943.964	0624-221211
-142811.821	60947.450	0625-221212
-142811.118	60950.882	0626-221213
-142810.341	60954.812	0627-221214
-142809.769	60958.767	0628-221215
-142809.340	60962.743	0629-221216
-142809.074	60966.731	0630-221217
-142808.926	60970.732	0631-221218
-142809.015	60974.732	0632-221219
-142809.187	60978.730	0633-221210
-142809.487	60982.714	0634-221211
-142809.977	60986.689	0635-221212
-142664.890	61000.991	1555 668
-142671.591	61003.064	1557 670
-142669.402	61009.941	1556 669