


取扱注意
この図面は、あくまで参考資料として取り扱ってください。
なお、測地系については、図面内に「世界測地系」の記載がないものは、「日本測地系」に拠っています。

西神住宅団地
確定測量図 14


分類 NOⅡ-9-2
縮尺 1:500

位置図

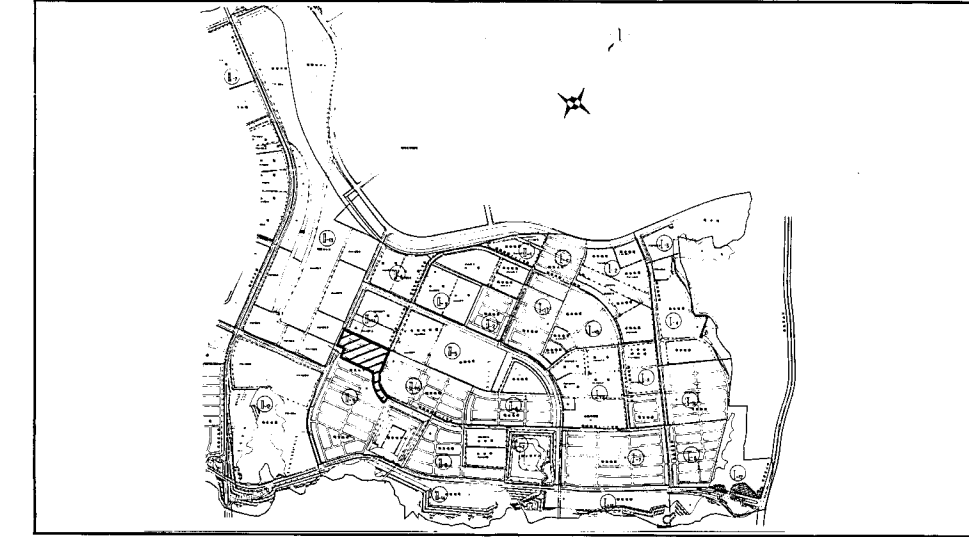

観台2丁目25番地			観台2丁目24番地		
X	Y	ソクデン 番号	X	Y	ソクデン 番号
-142346.243	63246.956	0083 1-1	-142323.768	63262.466	0001 2-1
-142358.617	63248.895	0084 1-2	-142321.870	63274.499	0002 2-2
-142371.004	63250.853	0085 1-3	-142319.682	63288.360	0003 2-3
-142380.647	63252.381	0086 1-4	-142317.495	63302.247	0004 2-4
-142383.935	63250.042	0087 1-5	-142315.306	63315.114	0005 2-5
-142385.678	63238.844	0088 1-6	-142313.108	63330.002	0006 2-6
-142373.608	63234.065	0089 1-7	-142310.922	63343.871	0007 2-7
-142361.273	63232.116	0090 1-8	-142308.710	63357.752	0008 2-8
-142348.921	63230.162	0091 1-9	-142306.525	63371.628	0009 2-9
-142383.317	63235.591	0092 1-10	-142303.883	63388.400	0010 2-10
-142329.361	63227.076	0093 1-11	-142301.199	63405.310	0011 2-11
-142326.701	63243.867	0094 1-12	-142315.115	63407.523	0026 2-26
			-142318.421	63405.159	0012 2-12
			-142320.633	63391.036	0013 2-13
			-142323.306	63374.152	0014 2-14
			-142325.483	63360.402	0015 2-15
			-142327.680	63345.531	0016 2-16
			-142329.901	63332.630	0017 2-17
			-142332.086	63318.748	0018 2-18
			-142334.264	63304.883	0019 2-19
			-142336.462	63291.021	0020 2-20
			-142338.653	63277.141	0021 2-21
			-142340.550	63265.119	0022 2-22
			-142342.147	63254.955	0023 2-23
			-142340.532	63252.637	0024 2-24
			-142325.692	63250.307	0025 2-25

観台2丁目17番地			観台2丁目22番地		
X	Y	ソクデン 番号	X	Y	ソクデン 番号
-142329.837	63392.696	0202 25-1	-142382.742	63394.427	0119 2-1
-142326.592	63395.065	0203 25-2	-142370.840	63392.565	0120 2-2
-142324.840	63406.171	0204 25-3	-142368.535	63389.274	0121 2-3
-142327.331	63409.453	0205 25-4	-142376.530	63338.597	0122 2-4
-142338.350	63411.186	0206 25-5	-142378.546	63325.763	0123 2-5
-142352.074	63413.359	0207 25-6	-142380.491	63313.418	0124 2-6
-142364.462	63415.323	0208 25-7	-142382.518	63300.585	0125 2-7
-142376.514	63417.226	0209 25-8	-142384.557	63287.744	0126 2-8
-142384.991	63418.571	0210 25-9	-142386.729	63273.977	0127 2-9
-142387.862	63419.072	0211 25-10	-142388.422	63263.060	0128 2-10
-142390.558	63419.603	0212 25-11	-142391.709	63250.432	0129 2-11
-142393.233	63420.235	0213 25-12	-142402.066	63262.356	0130 2-12
-142395.885	63420.941	0214 25-13	-142401.806	63263.992	0131 2-13
-142398.545	63421.744	0215 25-14	-142403.289	63264.227	0132 2-14
-142401.099	63422.614	0216 25-15	-142405.060	63264.513	0133 2-15
-142403.631	63423.547	0217 25-16	-142405.328	63262.870	0134 2-16
-142406.125	63424.355	0218 25-17	-142415.736	63264.516	0135 2-17
-142408.587	63425.672	0219 25-18	-142418.085	63267.766	0136 2-18
-142411.034	63426.858	0220 25-19	-142416.374	63278.625	0137 2-19
-142413.393	63428.084	0221 25-20	-142414.191	63292.442	0138 2-20
-142415.708	63429.388	0222 25-21	-142412.171	63305.281	0139 2-21
-142417.995	63430.744	0223 25-22	-142410.153	63318.108	0140 2-22
-142420.225	63432.187	0224 25-23	-142408.590	63327.978	0141 2-23
-142422.409	63433.699	0225 25-24	-142406.460	63327.675	0142 2-24
-142424.548	63435.271	0226 25-25	-142405.069	63330.137	0143 2-25
-142426.640	63436.911	0227 25-26	-142405.642	63332.902	0144 2-26
-142428.893	63438.611	0228 25-27	-142407.762	63333.243	0145 2-27
-142430.677	63440.373	0229 25-28	-142406.156	63343.308	0146 2-28
-142432.623	63442.200	0230 25-29	-142398.116	63394.371	0147 2-29
-142434.529	63444.111	0231 25-30	-142394.710	63396.517	0148 2-30
-142436.376	63446.073	0232 25-31	-142391.697	63395.899	0149 2-31
-142438.169	63448.095	0233 25-32	-142388.632	63395.354	0150 2-32
-142439.885	63450.170	0234 25-33	-142391.189	63340.914	0151 2-33
-142441.480	63452.222	0235 25-34	-142393.200	63328.113	0152 2-34
-142443.098	63454.437	0236 25-35	-142395.178	63315.727	0153 2-35
-142444.641	63456.692	0237 25-36	-142397.218	63302.914	0154 2-36
-142446.112	63459.003	0238 25-37	-142399.223	63290.085	0155 2-37
-142447.513	63461.362	0239 25-38	-142401.403	63276.243	0156 2-38
-142448.840	63463.745	0240 25-39	-142399.795	63383.809	0157 2-39
-142450.837	63466.468	0241 25-40	-142401.796	63371.057	0158 2-40
-142452.581	63453.432	0242 25-41	-142403.990	63357.100	0159 2-41
-142454.998	63444.693	0243 25-42	-142374.337	63352.451	0160 2-42
-142457.063	63447.547	0244 25-43	-142372.189	63365.971	0161 2-43
-142459.077	63444.972	0245 25-44	-142370.115	63379.136	0162 2-44
-142453.110	63439.455	0246 25-45	-142368.800	63381.462	0163 2-45
-142451.064	63436.992	0247 25-46	-142384.822	63381.311	0164 2-46
-142448.954	63434.593	0248 25-47	-142386.812	63368.612	0165 2-47
-142446.765	63432.269	0249 25-48	-142386.843	63368.528	0166 2-48
-142444.525	63430.020	0250 25-49	-142399.024	63354.699	0167 2-49
-142442.196	63427.825	0251 25-50			
-142439.811	63425.699	0252 25-51			
-142437.343	63423.662	0253 25-52			
-142434.824	63421.694	0254 25-53			
-142432.241	63419.816	0255 25-54			
-142429.608	63418.002	0256 25-55			
-142426.929	63416.266	0257 25-56			
-142424.185	63414.633	0258 25-57			
-142421.396	63413.064	0259 25-58			
-142418.629	63411.627	0260 25-59			
-142415.740	63410.266	0261 25-60			
-142412.813	63408.978	0262 25-61			
-142409.850	63407.763	0263 25-62			
-142406.854	63406.558	0264 25-63			
-142403.770	63405.612	0265 25-64			
-142400.707	63404.577	0266 25-65			
-142397.620	63403.845	0267 25-66			
-142394.512	63403.106	0268 25-67			
-142390.949	63402.391	0269 25-68			
-142387.854	63401.859	0270 25-69			
-142379.179	63400.487	0271 25-70			
-142367.137	63399.593	0272 25-71			
-142354.782	63398.577	0273 25-72			
-142340.987	63395.646	0274 25-73			
	63394.459	0275 25-74			

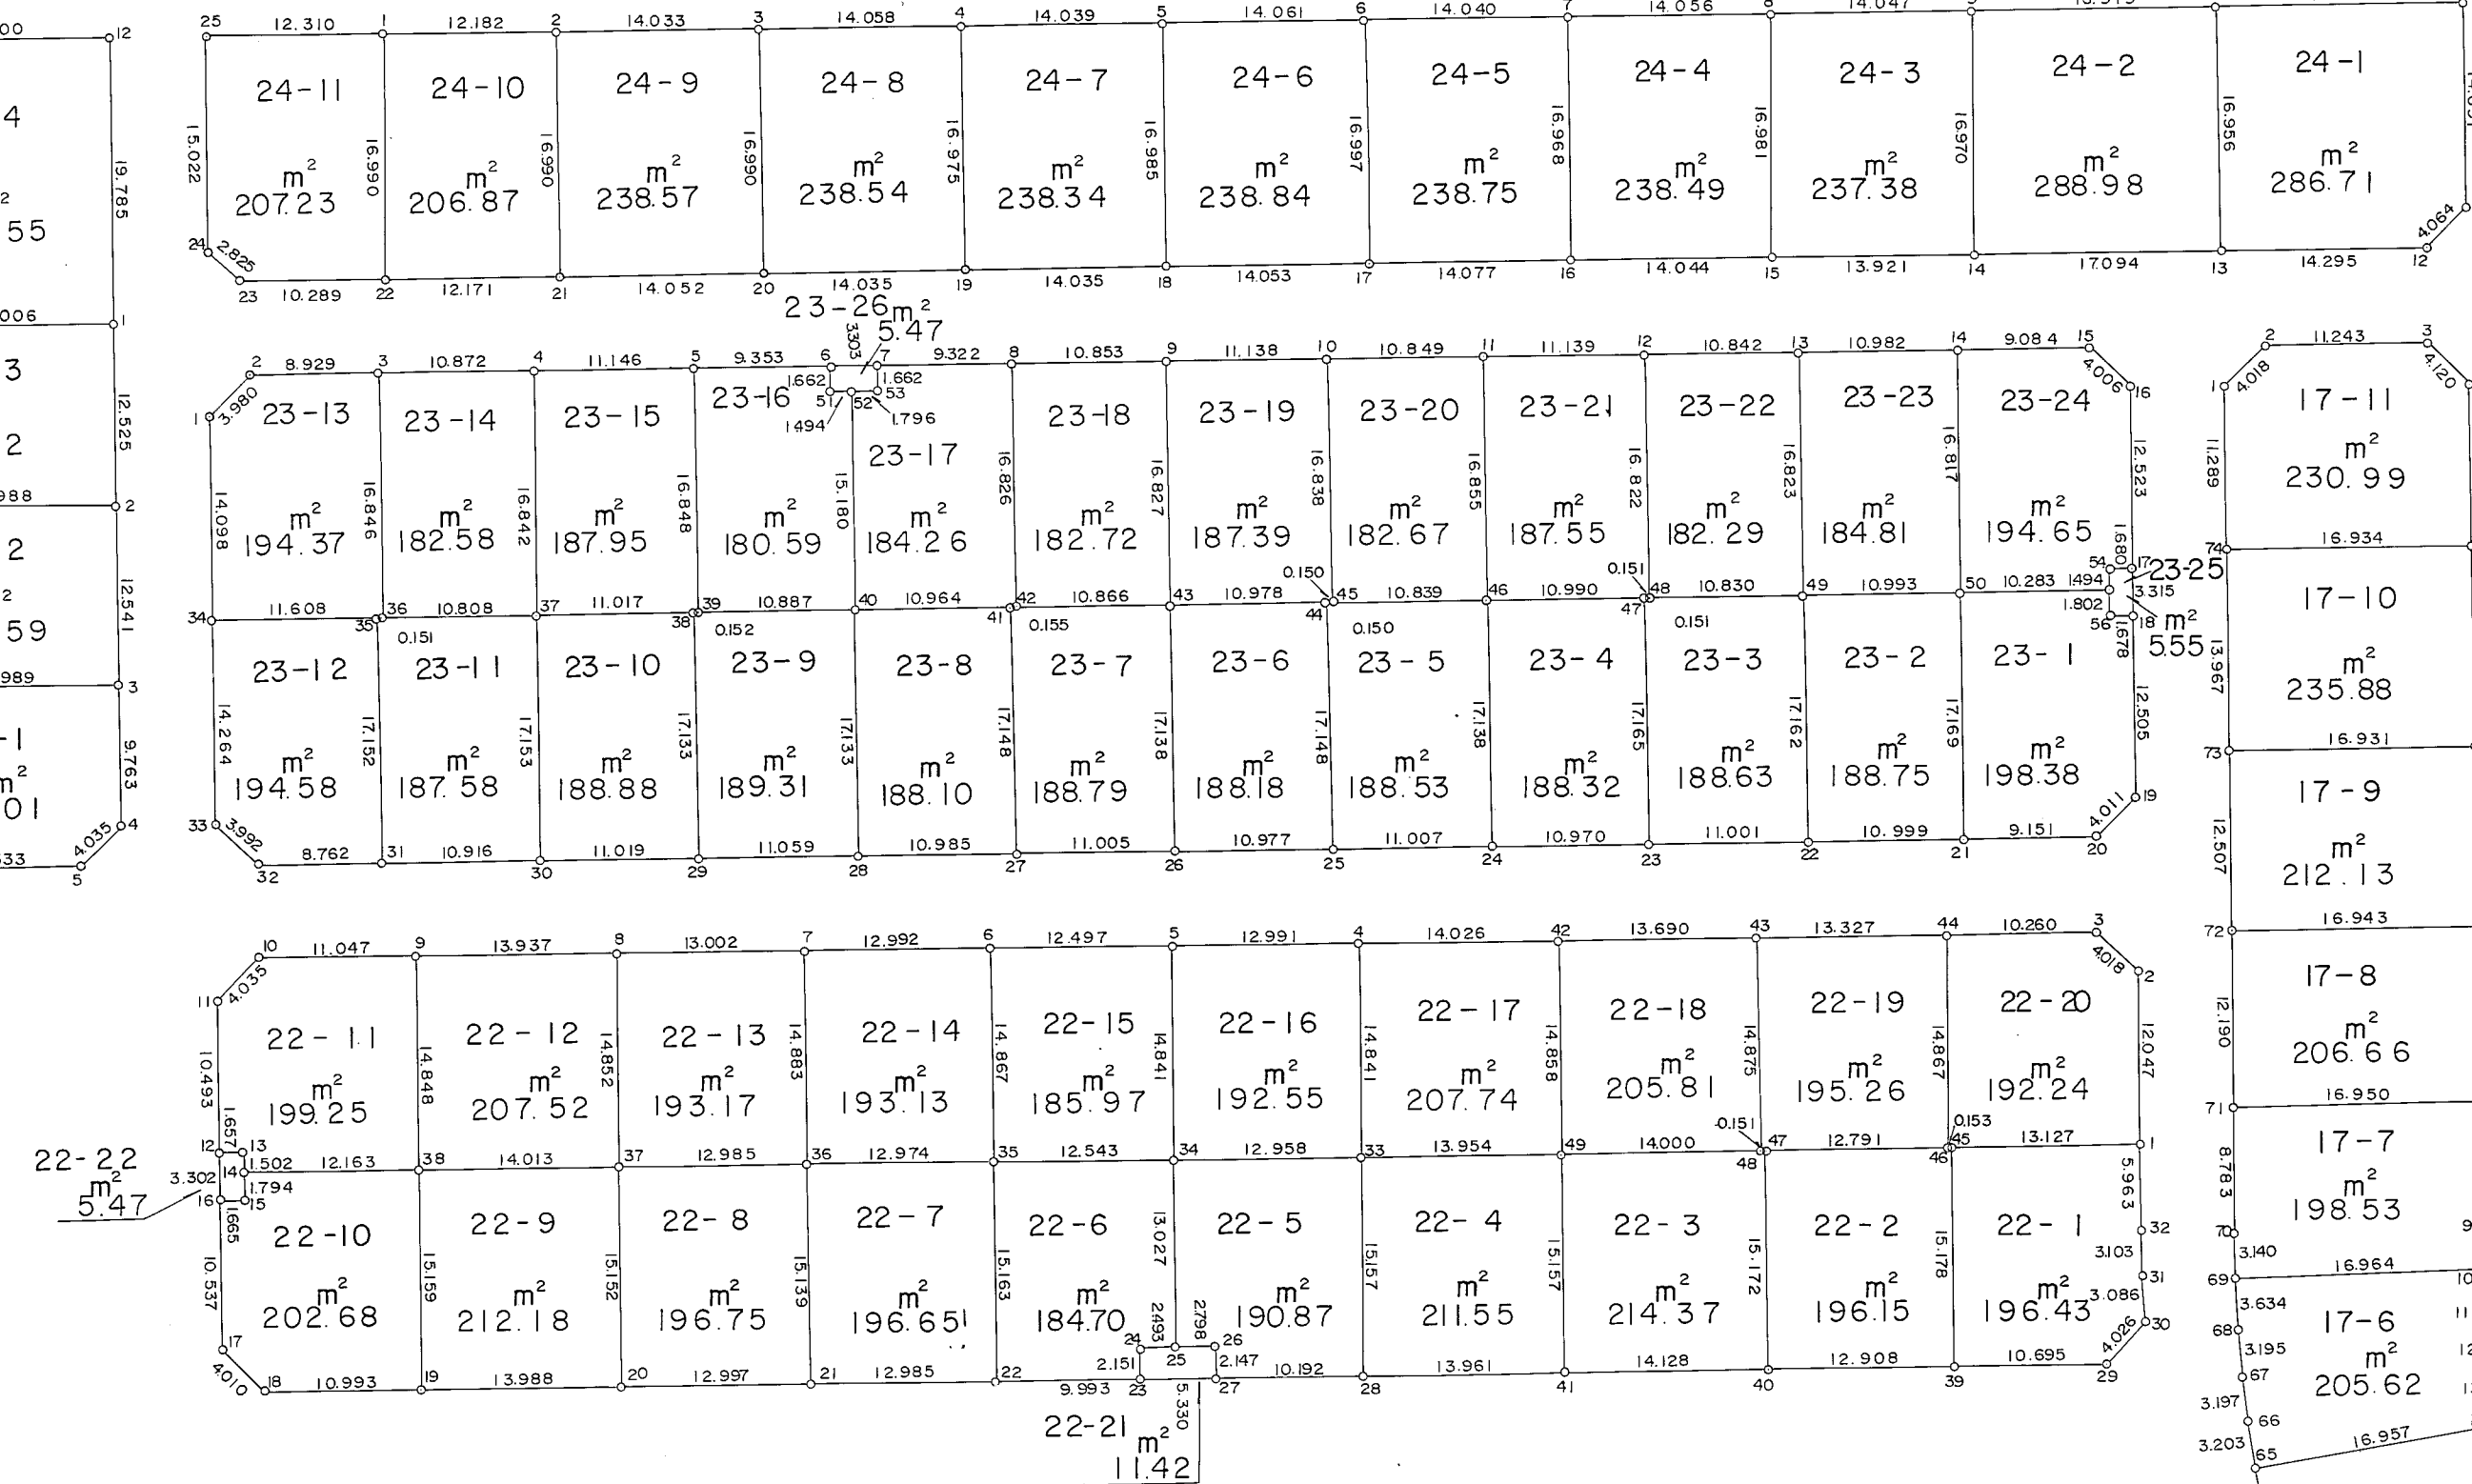

観台2丁目23番地		
X	Y	ソクデン 番号
-142351.670	63254.394	0021 3-1
-142348.461	63256.749	0022 3-2
-142347.059	63265.567	0023 3-3
-142345.355	63275.305	0024 3-4
-142343.627	63287.316	0025 3-5
-142342.178	63296.556	0026 3-6
-142341.646	63299.816	0027 3-7
-142340.207	63309.026	0028 3-8
-142338.508	63319.745	0029 3-9
-142336.757	63330.745	0030 3-10
-142335.065	63341.461	0031 3-11
-142333.340	63352.340	0032 3-12
-142331.644	63363.174	0033 3-13
-142329.932	63374.022	0034 3-14
-142328.510	63382.994	0035 3-15
-142326.824	63386.870	0036 3-16
-142324.193	63388.220	0037 3-17
-142321.467	63388.741	0038 3-18
-142318.821	63390.677	0039 3-19
-142316.098	63388.364	0040 3-20
-142313.503	63379.657	0041 3-21
-142310.821	63369.255	0042 3-22
-142308.935	63357.590	0043 3-23
-142306.644	63346.754	0044 3-24
-142304.352	63335.880	0045 3-25
-142302.059	63325.037	0046 3-26
-142299.790	63314.169	0047 3-27
-142297.499	63303.318	0048 3-28
-142295.229	63292.395	0049 3-29
-142292.949	63281.511	0050 3-30
-142290.658	63270.730	0051 3-31
-142288.366	63259.071	0052 3-32
-142286.074	63248.820	0053 3-33
-142283.782	63238.599	0054 3-34
-142281.490	63228.366	0055 3-35
-142279.198	63218.133	0056 3-36
-142178.350	62767.881	0100 3-80

観台2丁目24番地		
X	Y	ソク