


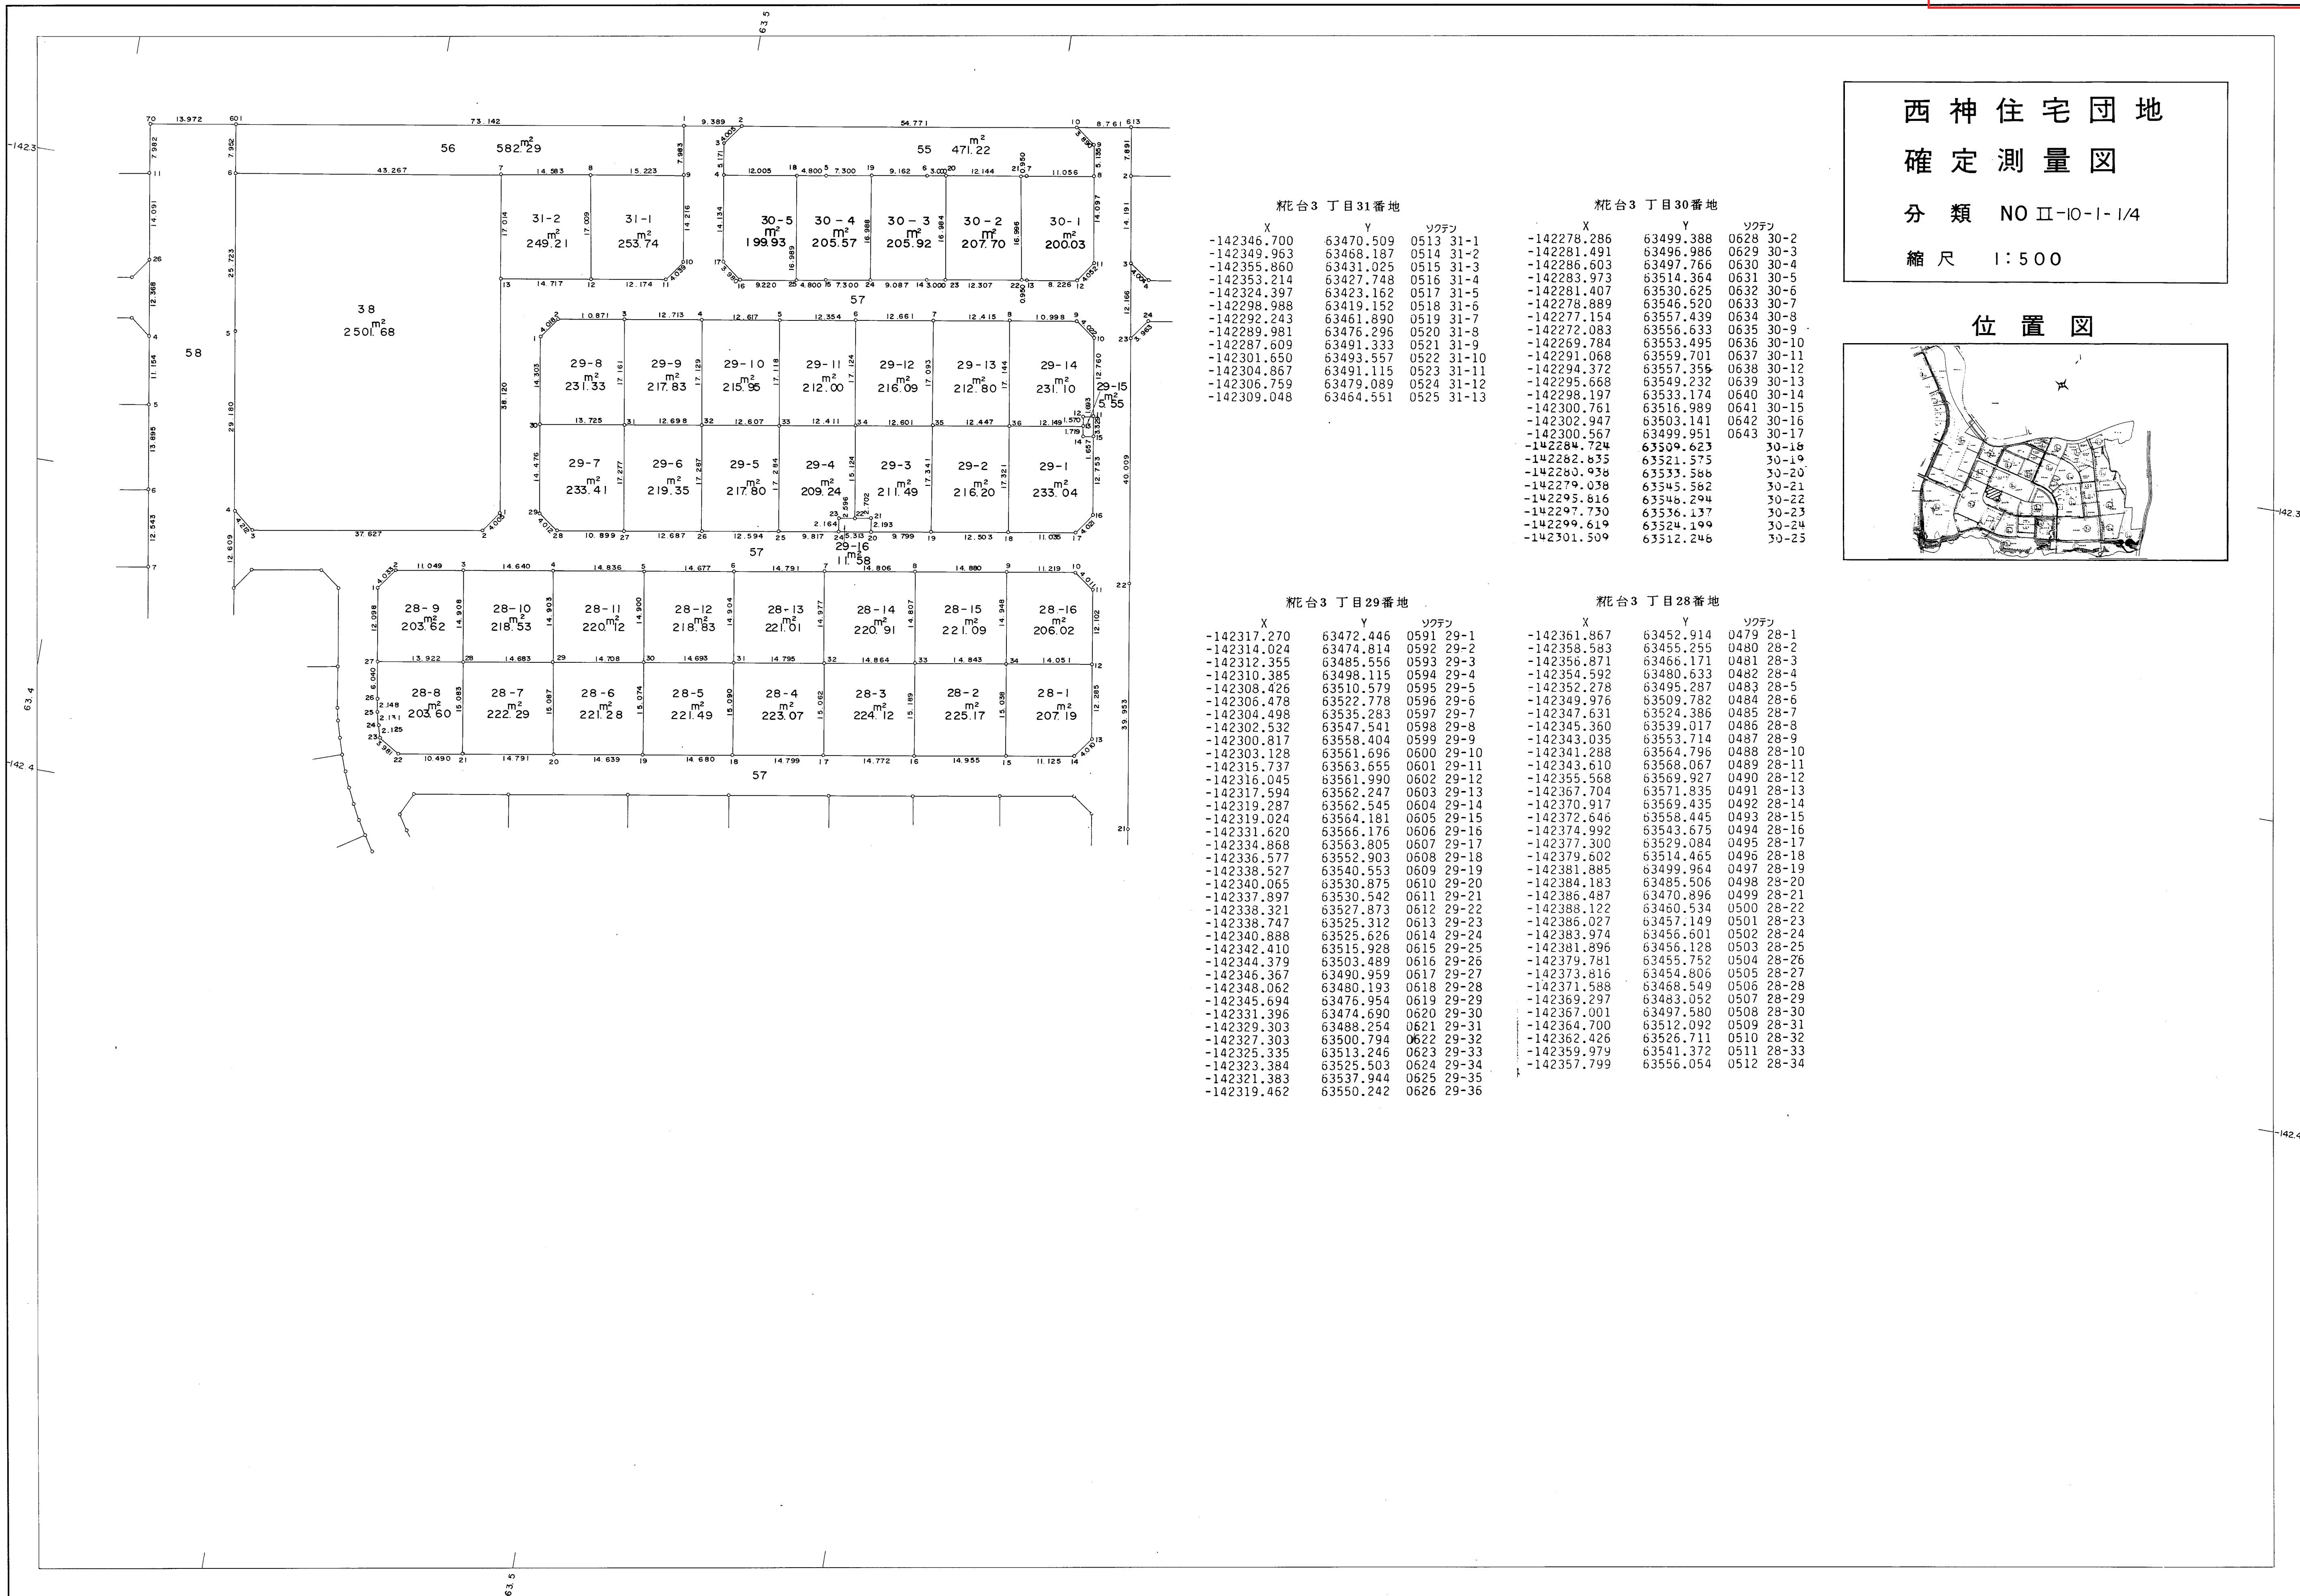


西神住宅団地
確定測量図

分類 NO II-10-1-1/4

縮尺 1:500

位置図

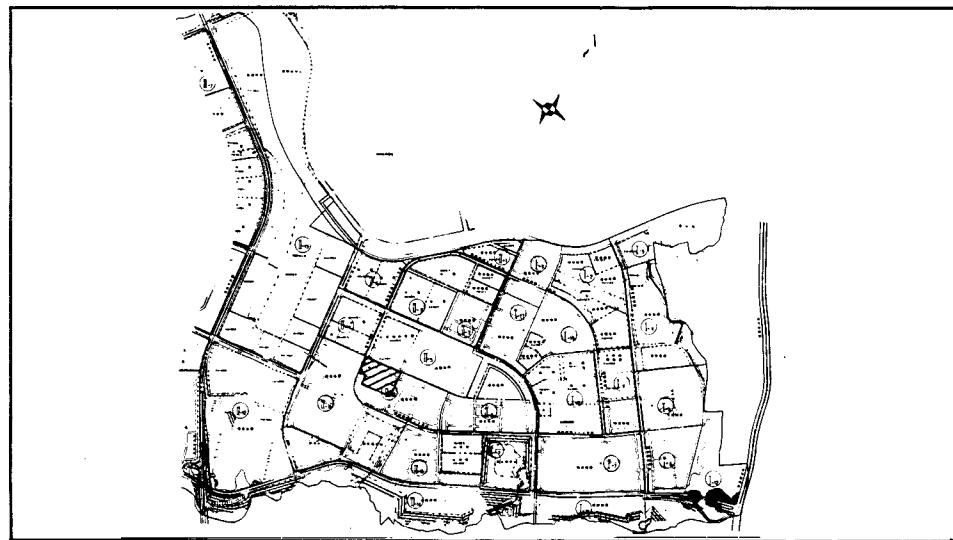

概台3 丁目31番地

X	Y	ソクデシ
-142346.700	63470.509	0513 31-1
-142349.963	63468.187	0514 31-2
-142355.860	63431.025	0515 31-3
-142353.214	63427.748	0516 31-4
-142324.397	63423.162	0517 31-5
-142298.988	63419.152	0518 31-6
-142292.243	63461.890	0519 31-7
-142289.981	63476.296	0520 31-8
-142287.609	63491.333	0521 31-9
-142301.650	63493.557	0522 31-10
-142304.867	63491.115	0523 31-11
-142306.759	63479.089	0524 31-12
-142309.048	63464.551	0525 31-13

概台3 丁目30番地

X	Y	ソクデシ
-142278.286	63499.388	0628 30-2
-142281.491	63496.786	0629 30-3
-142286.603	63497.766	0630 30-4
-142283.973	63514.364	0631 30-5
-142281.407	63530.625	0632 30-6
-142278.889	63546.520	0633 30-7
-142277.154	63557.439	0634 30-8
-142272.083	63556.633	0635 30-9
-142269.784	63553.495	0636 30-10
-142291.068	63559.701	0637 30-11
-142294.372	63557.356	0638 30-12
-142295.668	63549.232	0639 30-13
-142298.197	63533.174	0640 30-14
-142300.761	63516.989	0641 30-15
-142302.947	63503.141	0642 30-16
-142300.567	63499.951	0643 30-17
-142284.724	63509.623	30-18
-142282.835	63521.575	30-19
-142280.938	63533.586	30-20
-142279.038	63545.582	30-21
-142295.616	63548.294	30-22
-142297.730	63536.137	30-23
-142299.619	63524.199	30-24
-142301.509	63512.246	30-25

概台3 丁目29番地

X	Y	ソクデシ
-142317.270	63472.446	0591 29-1
-142314.024	63474.814	0592 29-2
-142312.355	63485.556	0593 29-3
-142310.385	63498.115	0594 29-4
-142308.426	63510.579	0595 29-5
-142306.478	63522.778	0596 29-6
-142304.498	63535.283	0597 29-7
-142302.532	63547.541	0598 29-8
-142300.817	63558.404	0599 29-9
-142303.128	63561.696	0600 29-10
-142315.737	63563.655	0601 29-11
-142316.045	63561.990	0602 29-12
-142317.594	63562.247	0603 29-13
-142319.287	63562.545	0604 29-14
-142319.024	63564.181	0605 29-15
-142331.620	63566.176	0606 29-16
-142334.868	63563.805	0607 29-17
-142336.577	63552.903	0608 29-18
-142338.527	63540.553	0609 29-19
-142340.065	63530.875	0610 29-20
-142337.897	63530.542	0611 29-21
-142338.321	63527.873	0612 29-22
-142338.747	63525.312	0613 29-23
-142340.888	63525.626	0614 29-24
-142342.410	63515.928	0615 29-25
-142344.379	63503.489	0616 29-26
-142346.367	63490.959	0617 29-27
-142348.062	63480.193	0618 29-28
-142345.694	63476.954	0619 29-29
-142331.396	63474.690	0620 29-30
-142329.303	63488.254	0621 29-31
-142327.303	63500.794	0622 29-32
-142325.335	63513.246	0623 29-33
-142323.384	63525.503	0624 29-34
-142321.383	63537.944	0625 29-35
-142319.462	63550.242	0626 29-36

概台3 丁目28番地

X	Y	ソクデシ
-142361.867	63452.914	0479 28-1
-142358.583	63455.255	0480 28-2
-142356.871	63466.171	0481 28-3
-142354.592	63480.633	0482 28-4
-142352.278	63495.287	0483 28-5
-142349.976	63509.782	0484 28-6
-142347.631	63524.386	0485 28-7
-142345.360	63539.017	0486 28-8
-142343.035	63553.714	0487 28-9
-142341.288	63564.796	0488 28-10
-142343.610	63568.067	0489 28-11
-142355.568	63569.927	0490 28-12
-142367.704	63571.835	0491 28-13
-142370.917	63569.435	0492 28-14
-142372.646	63558.445	0493 28-15
-142374.992	63543.675	0494 28-16
-142377.300	63529.084	0495 28-17
-142379.602	63514.465	0496 28-18
-142381.885	63499.964	0497 28-19
-142384.183	63485.506	0498 28-20
-142386.487	63470.896	0499 28-21
-142388.122	63460.534	0500 28-22
-142386.027	63457.149	0501 28-23
-142383.974	63456.601	0502 28-24
-142381.896	63456.128	0503 28-25
-142379.781	63455.752	0504 28-26
-142377.616	63454.606	0505 28-27
-142371.588	63468.549	0506 28-28
-142369.297	63483.052	0507 28-29
-142367.001	63497.580	0508 28-30
-142364.700	63512.092	0509 28-31
-142362.426	63526.711	0510 28-32
-142359.979	63541.372	0511 28-33
-142357.799	63556.054	0512 28-34