
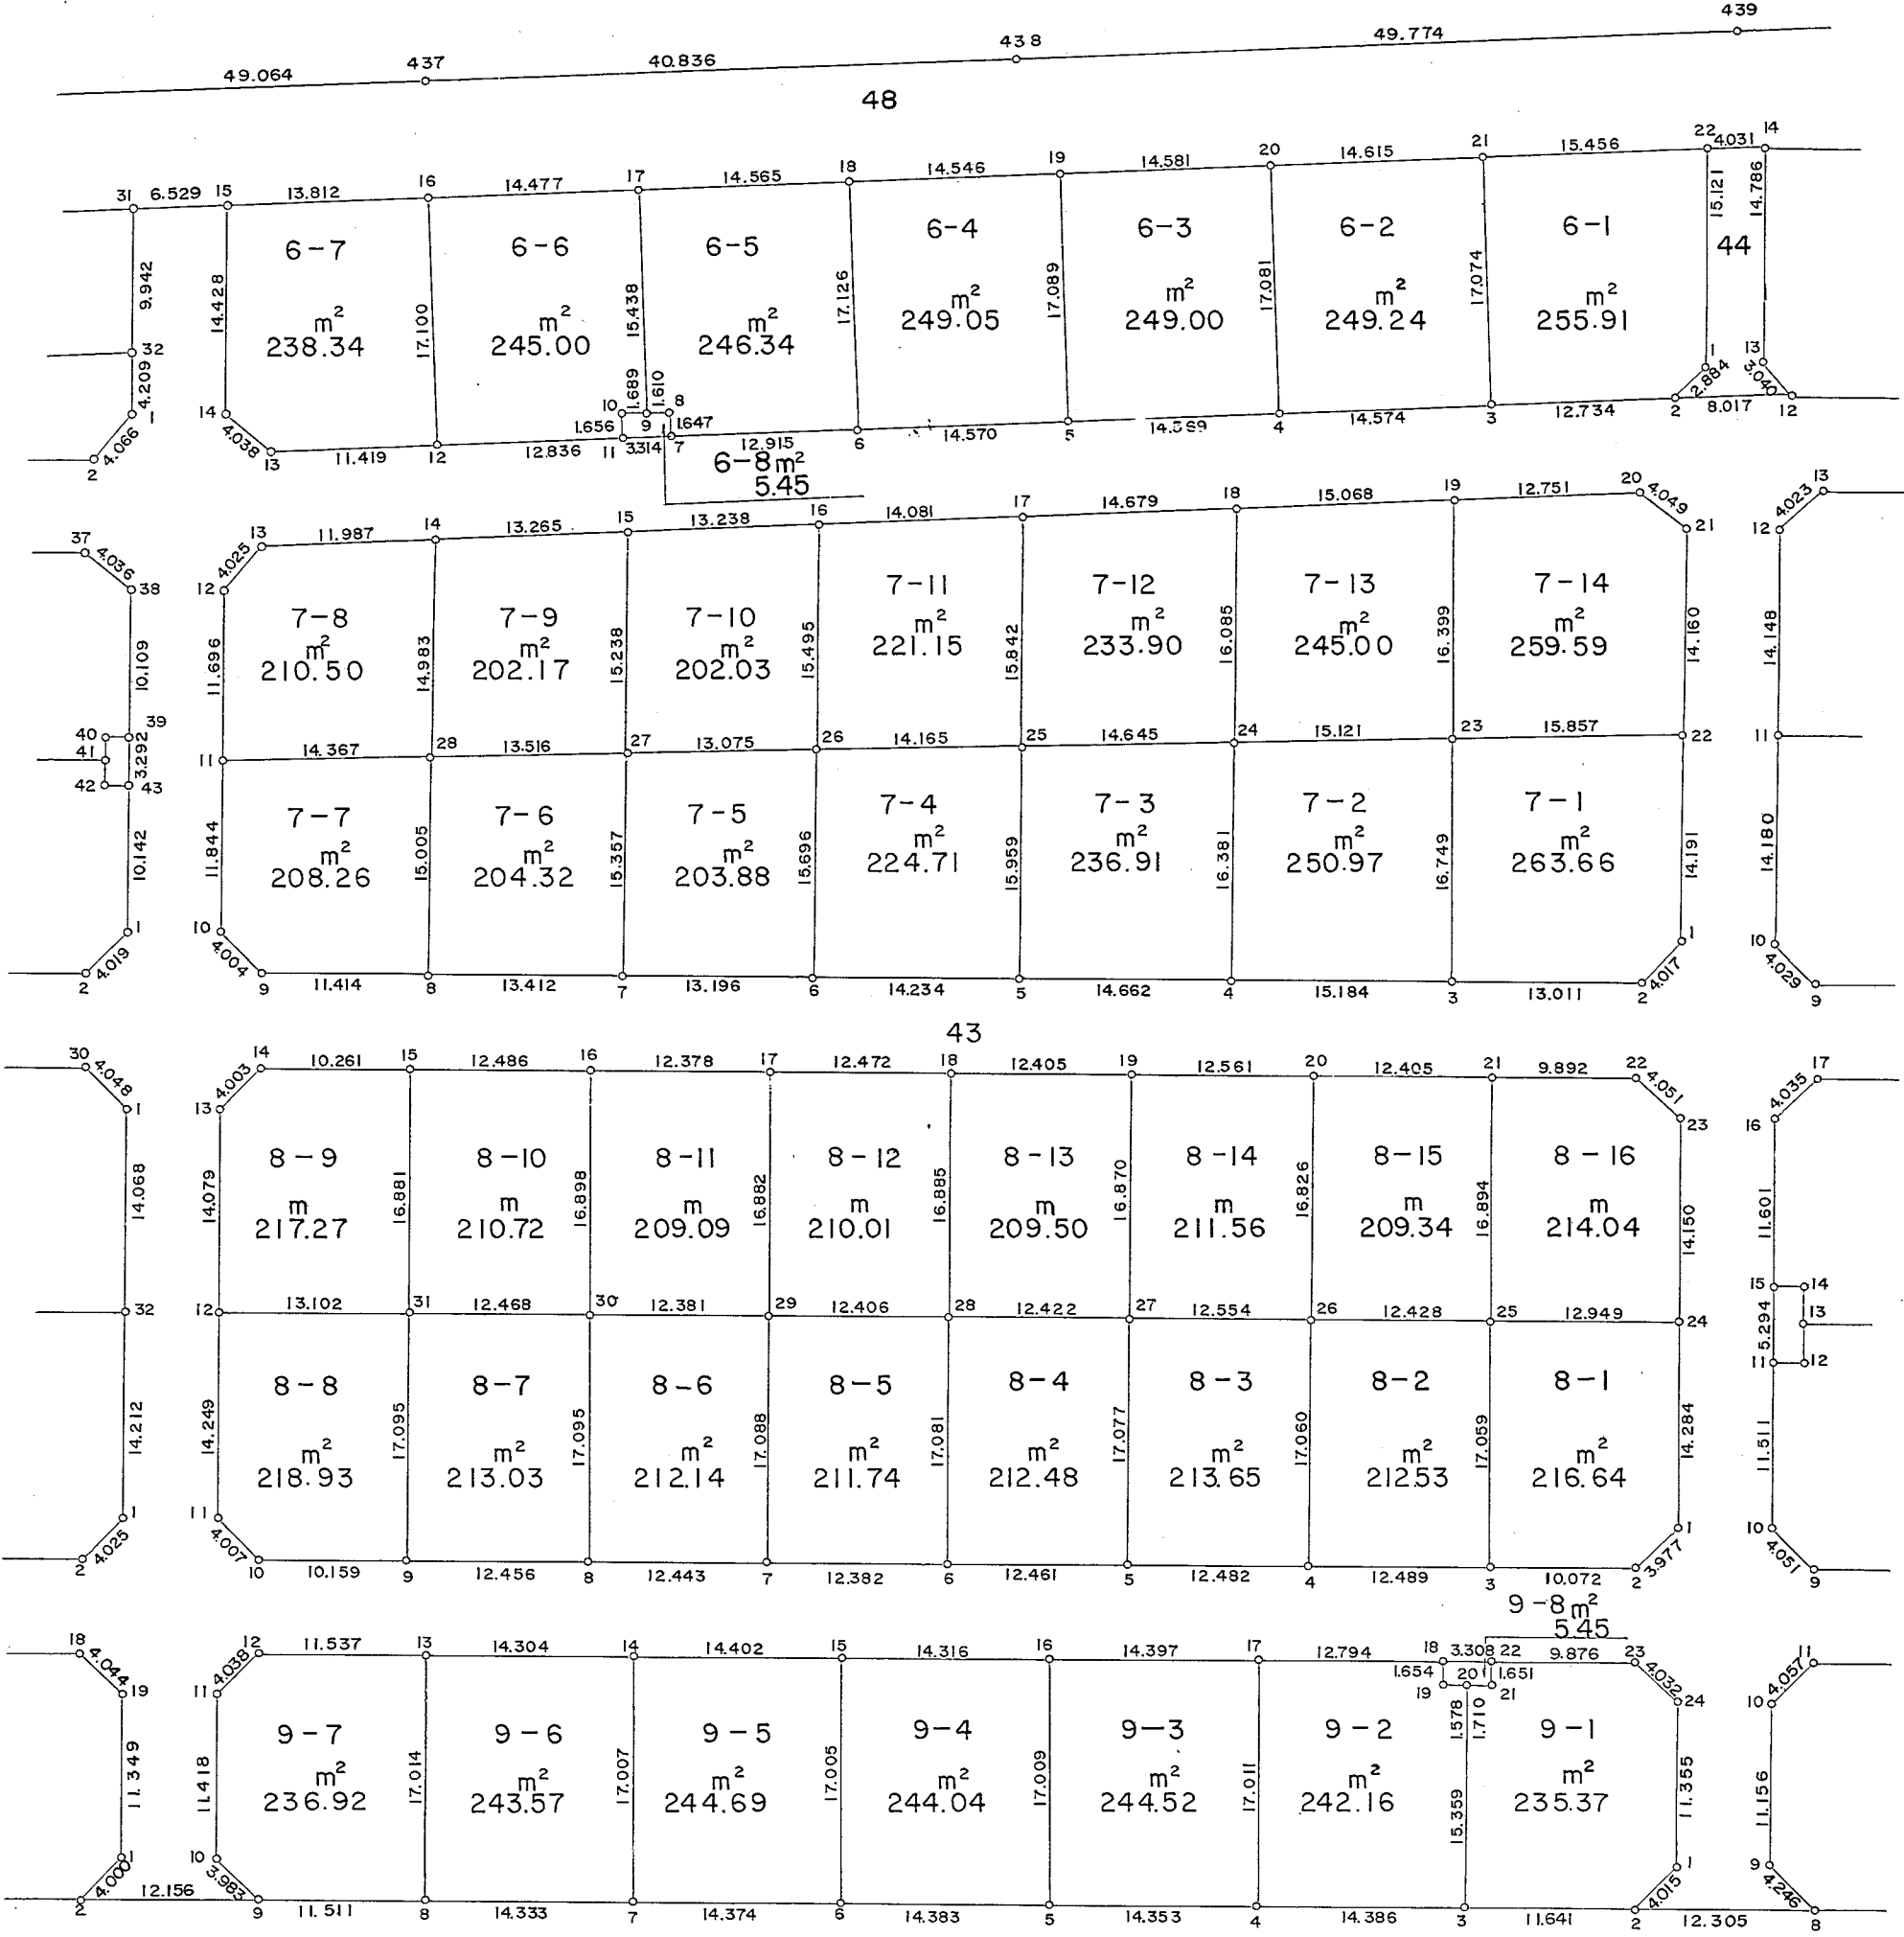


取扱注意
この図面は、あくまで参考資料として取り扱ってください。
なお、測地系については、図面内に「世界測地系」の記載がないものは、「日本測地系」に拠っています。

西神住宅団地
確定測量図

分類 NO II-6-2- 2/3
縮尺 1:500

位置図

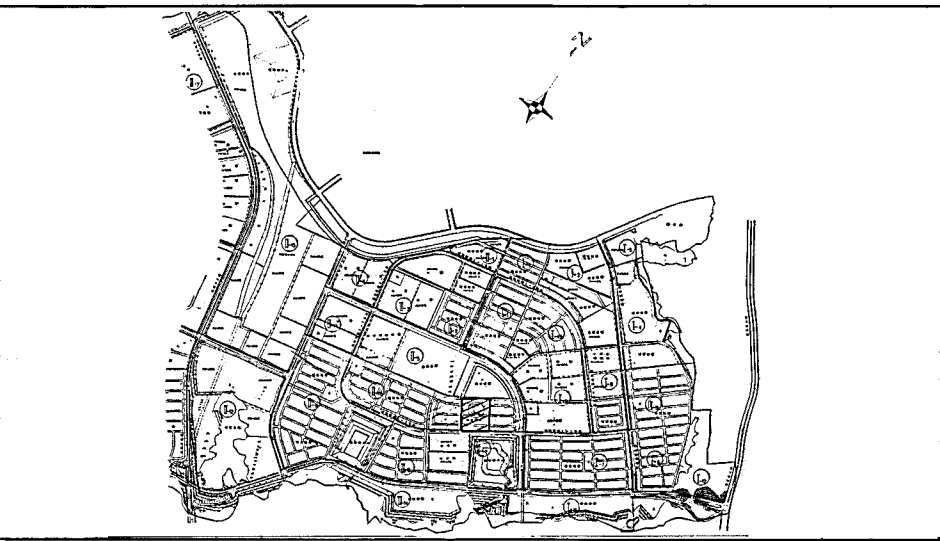

杭台 3 丁目 6 番地					
X	Y				
-142169.222	63959.025	05215	6- 1		
-142172.033	63958.379	05216	6- 2		
-142179.083	63947.775	05217	6- 3		
-142187.156	63935.641	05218	6- 4		
-142195.236	63923.518	05219	6- 5		
-142203.333	63911.405	05220	6- 6		
-142210.453	63900.630	05553	6- 7		
-142209.099	63899.893	05222	6- 8		
-142209.991	63898.353	05555	6- 9		
-142210.926	63896.947	05224	6-10		
-142212.297	63897.876	05225	6-11		
-142219.412	63887.192	05552	6-12		
-142225.741	63877.687	05227	6-13		
-142225.180	63873.688	05228	6-14		
-142212.813	63866.256	05229	6-15		
-142205.155	63877.751	05524	6-16		
-142197.136	63889.804	05525	6-17		
-142189.067	63901.930	05526	6-18		
-142181.014	63914.044	05527	6-19		
-142172.934	63926.181	05528	6-20		
-142164.844	63938.353	05529	6-21		
-142156.274	63951.216	05530	6-22		

杭台 3 丁目 7 番地					
X	Y				
-142203.707	63978.347	05230	7- 1		
-142207.634	63977.502	05231	7- 2		
-142214.345	63966.355	05232	7- 3		
-142222.184	63953.351	05233	7- 4		
-142229.734	63940.782	05234	7- 5		
-142237.095	63928.599	05235	7- 6		
-142243.898	63917.292	05236	7- 7		
-142250.818	63905.803	05237	7- 8		
-142256.690	63896.015	05550	7- 9		
-142255.778	63892.116	05551	7-10		
-142245.624	63886.018	05238	7-11		
-142235.616	63879.966	05239	7-12		
-142231.638	63880.579	05240	7-13		
-142224.995	63890.557	05241	7-14		
-142217.638	63901.595	05242	7-15		
-142210.308	63912.618	05249	7-16		
-142202.511	63924.343	05243	7-17		
-142194.391	63936.571	05244	7-18		
-142186.036	63949.110	05245	7-19		
-142178.956	63959.715	05246	7-20		
-142179.409	63963.739	05247	7-21		
-142191.552	63971.023	05248	7-22		
-142200.046	63957.633	05260	7-23		
-142208.165	63944.877	05261	7-24		
-142216.065	63932.545	05262	7-25		
-142223.614	63920.559	05263	7-26		
-142230.644	63909.535	05264	7-27		
-142237.916	63898.142	05265	7-28		

杭台 3 丁目 8 番地					
X	Y				
-142238.464	63999.276	05446	8- 1		
-142242.306	63998.249	05448	8- 2		
-142247.540	63989.644	05449	8- 3		
-142253.976	63978.941	05450	8- 4		
-142260.427	63968.255	05451	8- 5		
-142266.861	63957.583	05452	8- 6		
-142273.261	63946.983	05453	8- 7		
-142279.698	63936.334	05454	8- 8		
-142286.120	63925.661	05455	8- 9		
-142291.368	63916.962	05456	8-10		
-142290.423	63913.068	05457	8-11		
-142278.237	63905.684	05267	8-12		
-142266.184	63898.407	05268	8-13		
-142262.298	63899.367	05269	8-14		
-142257.001	63908.155	05270	8-15		
-142250.549	63918.845	05271	8-16		
-142244.165	63929.450	05272	8-17		
-142237.722	63940.129	05273	8-18		
-142231.334	63950.763	05274	8-19		
-142224.894	63961.548	05554	8-20		
-142218.444	63972.144	05276	8-21		
-142213.352	63980.625	05277	8-22		
-142214.107	63984.605	05278	8-23		
-142226.220	63991.919	05447	8-24		
-142232.927	63980.842	05294	8-25		
-142239.331	63970.191	05295	8-26		
-142245.804	63959.435	05296	8-27		
-142252.214	63948.795	05297	8-28		
-142258.620	63938.171	05298	8-29		
-142265.019	63927.572	05299	8-30		
-142271.447	63916.889	05300	8-31		

杭台 3 丁目 9 番地					
X	Y				
-142258.528	64011.412	05426	9- 1		
-142262.425	64010.444	04905	9- 2		
-142268.455	64000.487	05427	9- 3		
-142275.888	63988.170	05428	9- 4		
-142283.299	63975.878	05429	9- 5		
-142290.731	63963.564	05430	9- 6		
-142298.156	63951.256	05431	9- 7		
-142305.588	63938.982	05432	9- 8		
-142311.549	63929.153	04907	9- 9		
-142310.602	63925.284	05433	9-10		
-142300.849	63919.347	05434	9-11		
-142296.931	63920.323	05435	9-12		
-142290.981	63930.207	05436	9-13		
-142283.600	63942.460	05437	9-14		
-142276.162	63954.793	05438	9-15		
-142268.762	63967.048	05439	9-16		
-142261.326	63979.376	05440	9-17		
-142254.712	63990.328	05441	9-18		
-142256.119	63991.198	05442	9-19		
-142255.306	63992.550	05556	9-20		
-142254.416	63994.010	05444	9-21		
-142253.001	63993.159	05445	9-22		
-142247.908	64001.620	05424	9-23		
-142248.802	64005.552	05425	9-24		