



取扱注意
この図面は、あくまで参考資料として取り扱ってください。
なお、測地系については、図面内に「世界測地系」の記載がないものは、「日本測地系」に拠っています。

西神住宅団地
確定測量図

分類 NO Ⅱ-6-2-3/3

縮尺 1:500

位置図

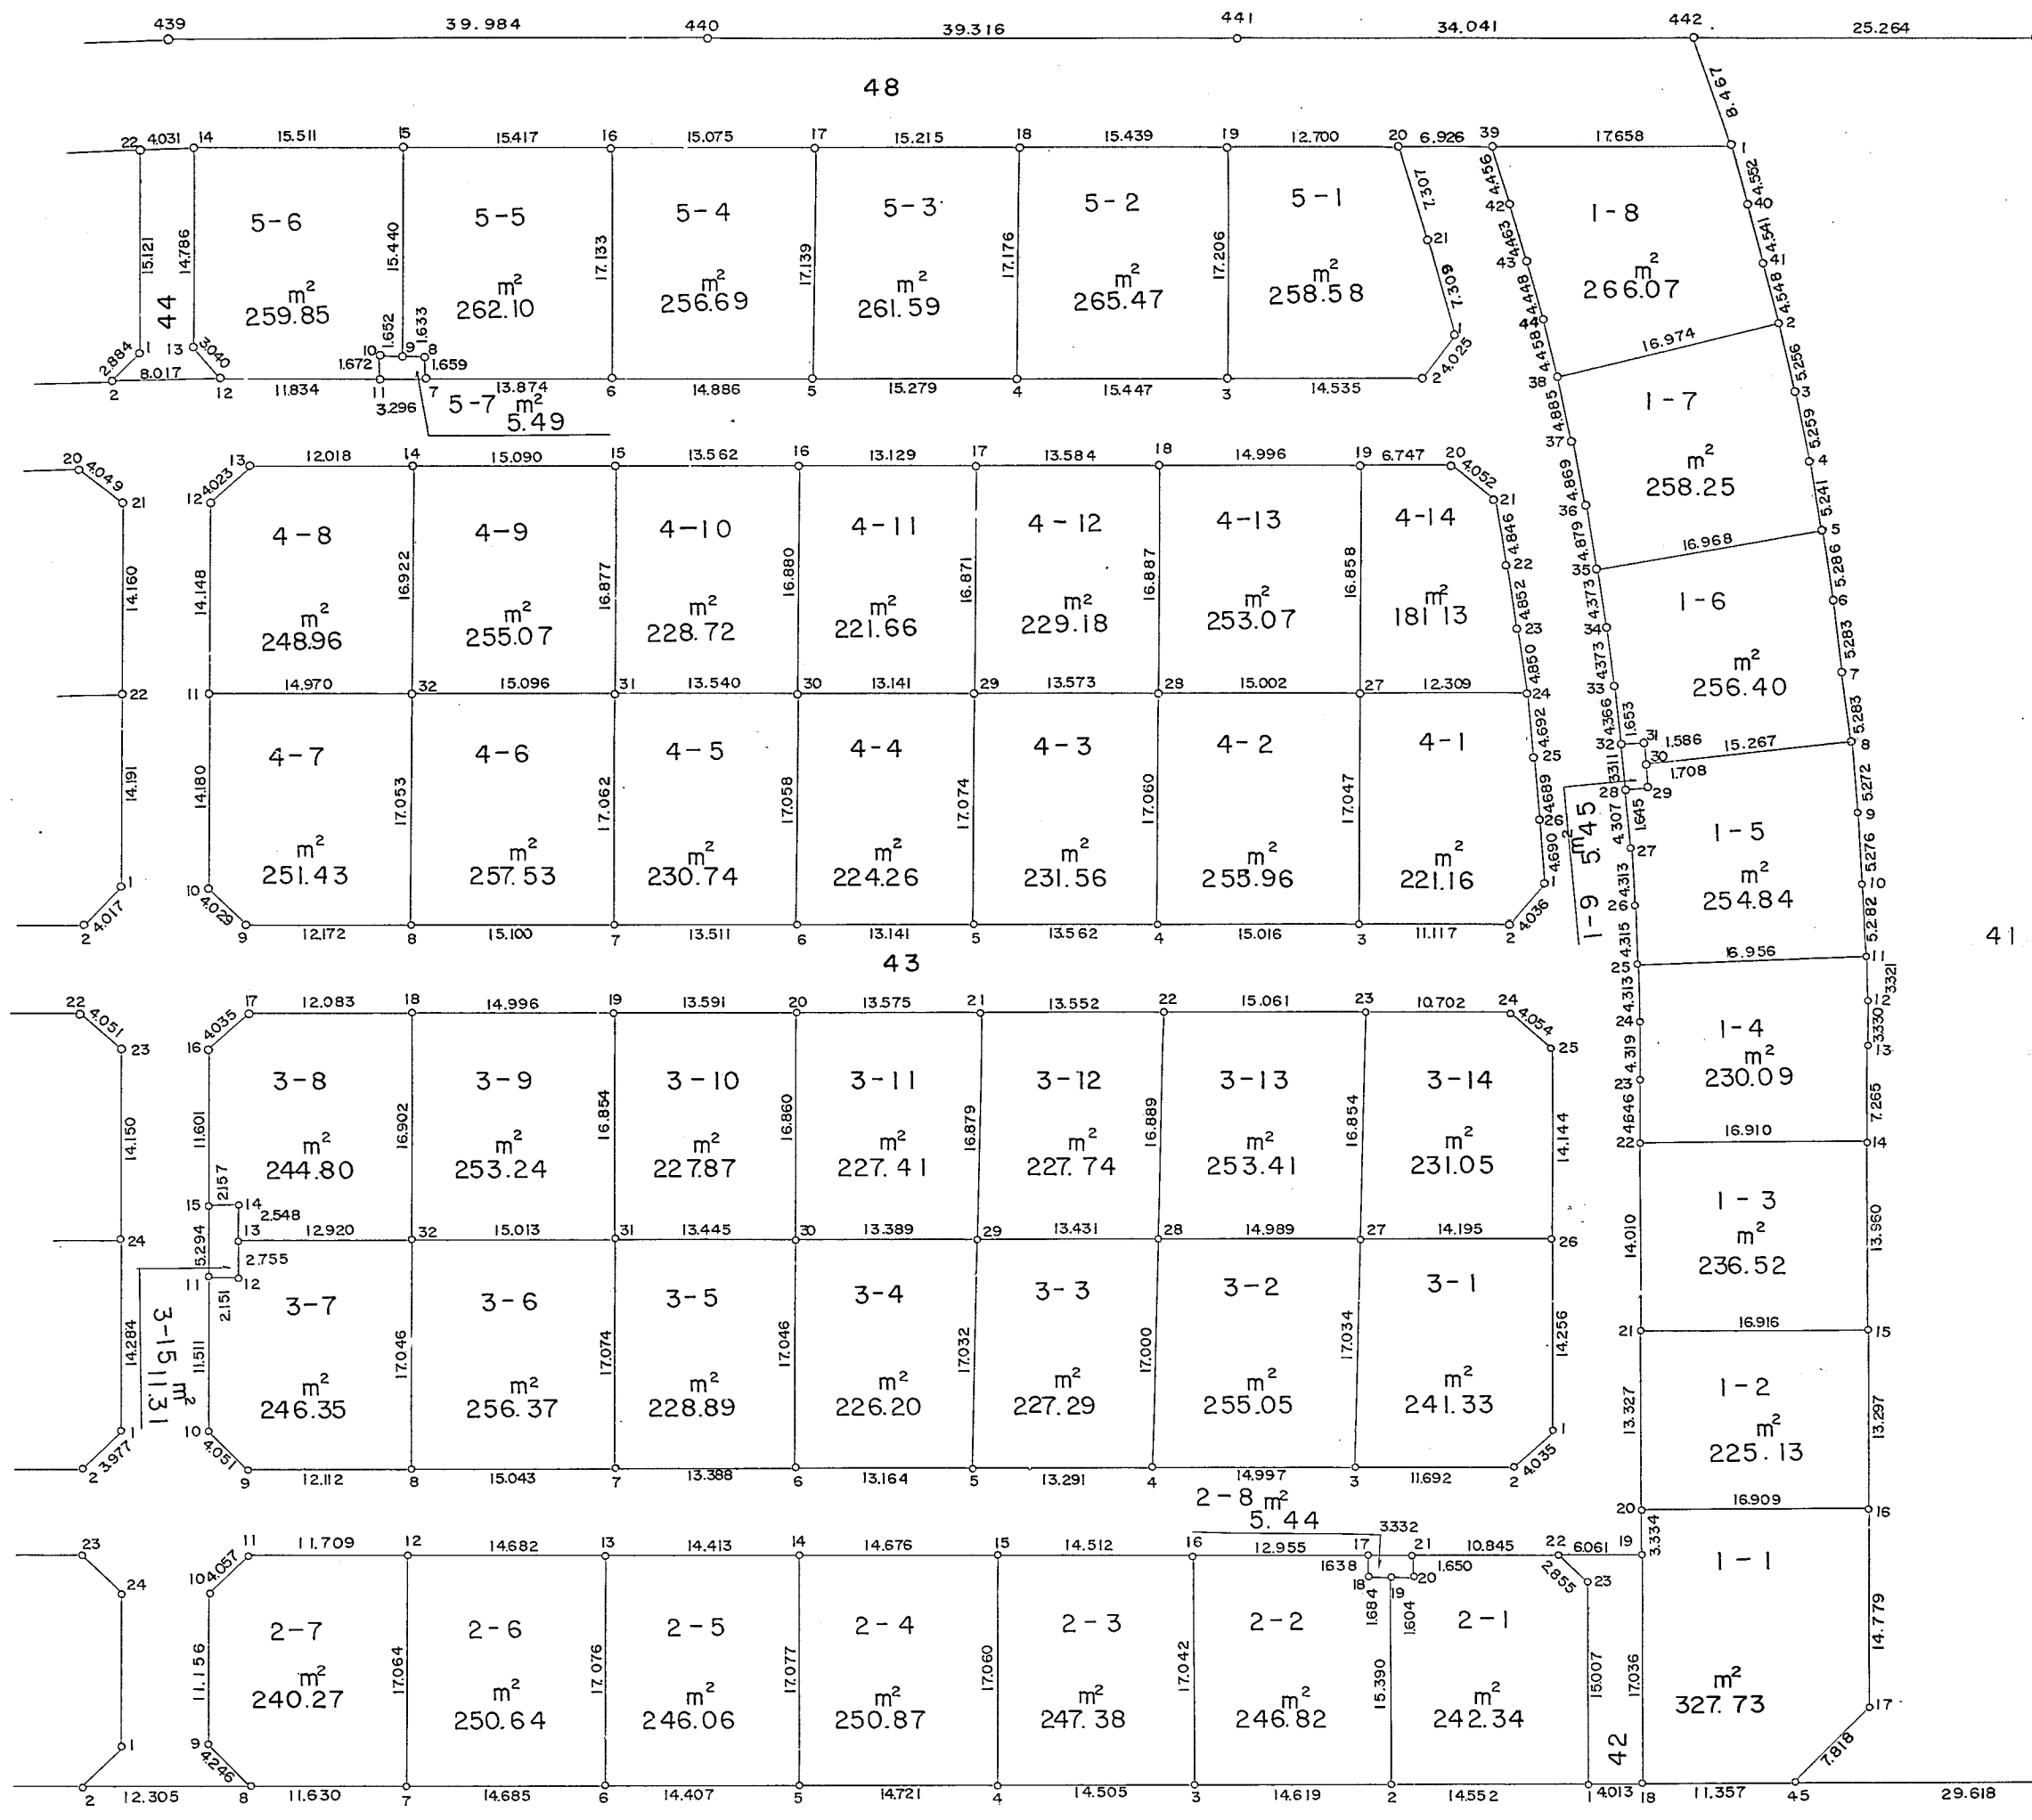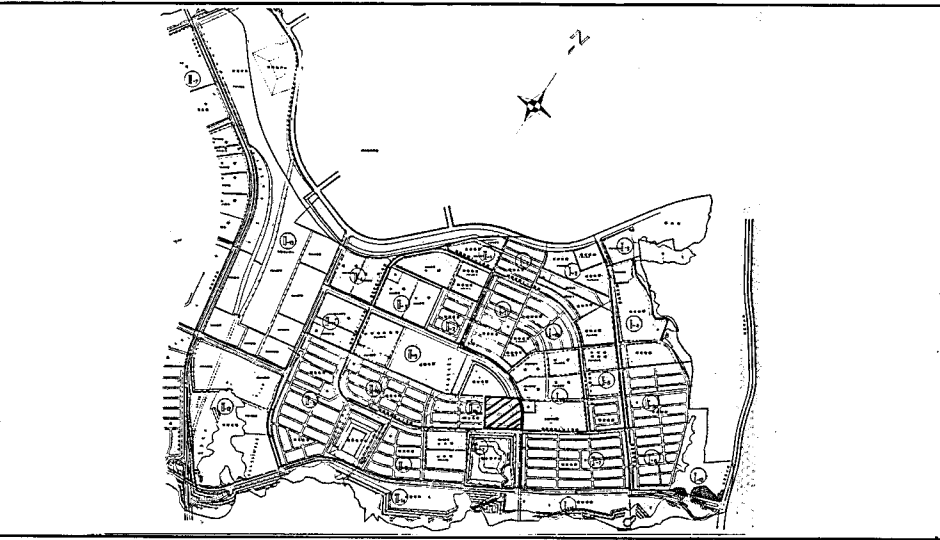

概台 3 丁目 1 番地

X	Y		X	Y	
-142095.297	64052.205	05579 1- 1	-142204.959	64105.906	05137 2- 1
-142104.682	64062.103	05104 1- 2	-142212.456	64093.434	05138 2- 2
-142108.439	64065.778	05105 1- 3	-142220.016	64080.921	05139 2- 3
-142112.280	64069.370	05251 1- 4	-142227.516	64068.505	05140 2- 4
-142116.232	64072.813	05106 1- 5	-142235.120	64055.900	05141 2- 5
-142120.281	64076.211	05107 1- 6	-142242.553	64043.559	05142 2- 6
-142124.391	64079.531	05108 1- 7	-142250.129	64030.979	05143 2- 7
-142128.592	64082.734	05109 1- 8	-142256.109	64021.004	04904 2- 8
-142132.826	64085.875	05110 1- 9	-142255.025	64016.899	05409 2- 9
-142137.137	64088.916	05111 1-10	-142245.478	64011.127	05580 2-10
-142141.513	64091.874	05112 1-11	-142241.553	64012.155	05581 2-11
-142144.304	64093.673	05113 1-12	-142235.507	64022.182	05144 2-12
-142147.143	64095.413	05114 1-13	-142227.923	64034.753	05145 2-13
-142153.369	64099.157	05115 1-14	-142220.486	64047.099	05146 2-14
-142165.320	64106.372	05116 1-15	-142212.920	64059.674	05147 2-15
-142176.706	64113.240	05117 1-16	-142205.432	64072.105	05148 2-16
-142189.381	64120.841	05118 1-17	-142198.743	64083.199	05149 2-17
-142202.884	64109.341	05119 1-18	-142200.123	64084.082	05589 2-18
-142188.301	64100.535	05558 1-19	-142199.254	64085.525	05590 2-19
-142185.468	64098.778	05120 1-20	-142198.427	64086.909	05412 2-20
-142174.060	64091.889	05121 1-21	-142197.014	64086.047	05151 2-21
-142162.063	64084.653	05122 1-22	-142191.437	64095.348	05152 2-22
-142158.070	64082.278	05557 1-23	-142192.132	64098.117	05153 2-23
-142154.401	64079.999	05125 1-24			
-142150.772	64077.669	05123 1-25			
-142147.173	64075.288	05126 1-26			
-142143.632	64072.825	05124 1-27			
-142140.166	64070.268	05578 1-28			
-142139.181	64071.585	05214 1-29			
-142137.811	64070.565	05127 1-30			
-142136.549	64069.605	05213 1-31			
-142137.525	64068.271	05212 1-32			
-142134.082	64065.586	05128 1-33			
-142130.691	64062.825	05129 1-34			
-142127.354	64059.998	05130 1-35			
-142123.707	64056.757	05131 1-36			
-142120.140	64053.443	05132 1-37			
-142116.629	64050.046	05133 1-38			
-142104.406	64037.078	05250 1-39			
-142098.368	64055.565	05102 1-40			
-142101.495	64058.858	05103 1-41			
-142107.385	64040.392	05136 1-42			
-142110.400	64043.682	05135 1-43			
-142113.464	64046.906	05134 1-44			
-142196.991	64119.050	04901 1-45			

概台 3 丁目 3 番地

X	Y		X	Y	
-142183.743	64090.109	05156 3- 1	-142149.144	64068.683	05172 4- 1
-142187.628	64089.019	05157 3- 2	-142153.125	64068.018	05173 4- 2
-142193.655	64079.000	05158 3- 3	-142158.815	64058.467	05174 4- 3
-142201.384	64066.148	05159 3- 4	-142166.569	64045.608	05175 4- 4
-142208.260	64054.774	05160 3- 5	-142173.573	64033.994	05176 4- 5
-142215.045	64043.493	05161 3- 6	-142180.343	64022.731	05177 4- 6
-142221.964	64032.031	05587 3- 7	-142187.308	64011.154	05178 4- 7
-142229.730	64019.148	05586 3- 8	-142195.092	63998.215	05179 4- 8
-142236.019	64008.797	05415 3- 9	-142201.383	63987.795	05180 4- 9
-142235.088	64004.854	05416 3-10	-142200.330	63983.906	05572 4-10
-142225.221	63998.926	05419 3-11	-142188.179	63976.597	05182 4-11
-142224.138	64000.785	05582 3-12	-142176.058	63969.299	05183 4-12
-142221.794	63999.337	05561 3-13	-142172.191	63970.410	05184 4-13
-142219.591	63998.056	05583 3-14	-142165.980	63980.699	05559 4-14
-142220.685	63996.197	05420 3-15	-142158.232	63993.648	05186 4-15
-142210.760	63990.190	05153 3-16	-142151.241	64005.269	05187 4-16
-142206.875	63991.279	05588 3-17	-142144.472	64016.519	05188 4-17
-142200.648	64001.634	05164 3-18	-142137.455	64028.150	05189 4-18
-142192.924	64014.488	05165 3-19	-142129.747	64041.013	05192 4-19
-142185.919	64026.135	05166 3-20	-142126.241	64046.777	05190 4-20
-142178.922	64037.768	05167 3-21	-142126.838	64050.785	05191 4-21
-142171.934	64049.379	05560 3-22	-142130.449	64054.017	05193 4-22
-142164.175	64062.288	05170 3-23	-142134.128	64057.181	05194 4-23
-142158.657	64071.458	05168 3-24	-142137.869	64060.267	05195 4-24
-142159.427	64075.438	05169 3-25	-142141.575	64063.145	05196 4-25
-142171.535	64082.748	05171 3-26	-142145.332	64065.951	05197 4-26
-142178.847	64070.581	05289 3-27	-142144.191	64049.706	05254 4-27
-142186.601	64057.753	05290 3-28	-142151.927	64036.852	05255 4-28
-142193.520	64046.241	05252 3-29	-142158.925	64025.222	05256 4-29
-142200.406	64034.759	05291 3-30	-142165.708	64013.967	05257 4-30
-142207.331	64023.234	05292 3-31	-142172.685	64002.363	05258 4-31
-142215.105	64010.391	05293 3-32	-142180.475	63989.432	05259 4-32

概台 3 丁目 4 番地

X	Y		X	Y	
-142149.144	64068.683	05172 4- 1	-142117.822	64041.954	05198 5- 1
-142153.125	64068.018	05173 4- 2	-142121.829	64041.570	05199 5- 2
-142158.815	64058.467	05174 4- 3	-142129.308	64029.107	05200 5- 3
-142166.569	64045.608	05175 4- 4	-142137.251	64015.859	05539 5- 4
-142173.573	64033.994	05176 4- 5	-142145.120	64002.762	05201 5- 5
-142180.343	64022.731	05177 4- 6	-142152.796	63990.008	05202 5- 6
-142187.308	64011.154	05178 4- 7	-142159.939	63978.114	05577 5- 7
-142195.092	63998.215	05179 4- 8	-142158.523	63977.250	05576 5- 8
-142201.383	63987.795	05180 4- 9	-142159.356	63975.845	05575 5- 9
-142200.330	63983.906	05572 4-10	-142160.212	63974.432	05574 5-10
-142188.179	63976.597	05182 4-11	-142161.645	63975.294	05573 5-11
-142176.058	63969.299	05183 4-12	-142167.732	63965.145	05208 5-12
-142172.191	63970.410	05184 4-13	-142166.786	63962.256	05209 5-13
-142165.980	63980.699	05559 4-14	-142154.122	63954.624	05531 5-14
-142158.232	63993.648	05186 4-15	-142146.113	63967.907	05532 5-15
-142151.241	64005.269	05187 4-16	-142138.154	63981.111	05536 5-16
-142144.472	64016.519	05188 4-17	-142130.376	63994.024	05533 5-17
-142137.455	64028.150	05189 4-18	-142122.508	64007.047	05534 5-18
-142129.747	64041.013	05192 4-19	-142114.543	64020.273	05535 5-19
-142126.241	64046.777	05190 4-20	-142107.983	64031.147	05210 5-20
-142126.838	64050.785	05191 4-21	-142112.848	64036.599	05211 5-21
-142130.449	64054.017	05193 4-22			
-142134.128	64057.181	05194 4-23			
-142137.869	64060.267	05195 4-24			
-142141.575	64063.145	05196 4-25			
-142145.332	64065.951	05197 4-26			
-142144.191	64049.706	05254 4-27			
-142151.927	64036.852	05255 4-28			
-142158.925	64025.222	05256 4-29			
-142165.708	64013.967	05257 4-30			
-142172.685	64002.363	05258 4-31			
-142180.475	63989.432	05259 4-32			

概台 3 丁目 5 番地

X	Y		X	Y	
-142117.822	64041.954	05198 5- 1			
-142121.829	64041.570	05199 5- 2			
-142129.308	64029.107	05200 5- 3			
-142137.251	64015.859	05539 5- 4			
-142145.120	64002.762	05201 5- 5			
-142152.796	63990.008	05202 5- 6			
-142159.939	63978.114	05577 5- 7			
-142158.523	63977.250	05576 5- 8			
-142159.356	63975.845	05575 5- 9			
-142160.212	63974.432	05574 5-10			
-142161.645	63975.294	05573 5-11			
-142167.732	63965.145	05208 5-12			
-142166.786	63962.256	05209 5-13			
-142154.122	63954.624	05531 5-14			
-142146.113	63967.907	05532 5-15			
-142138.154	63981.111	05536 5-16			
-142130.376	63994.024	05533 5-17			
-142122.508	64007.047	05534 5-18			
-142114.543	64020.273	05535 5-19			
-142107.983	64031.147	05210 5-20			
-142112.848	64036.599	05211 5-21			