


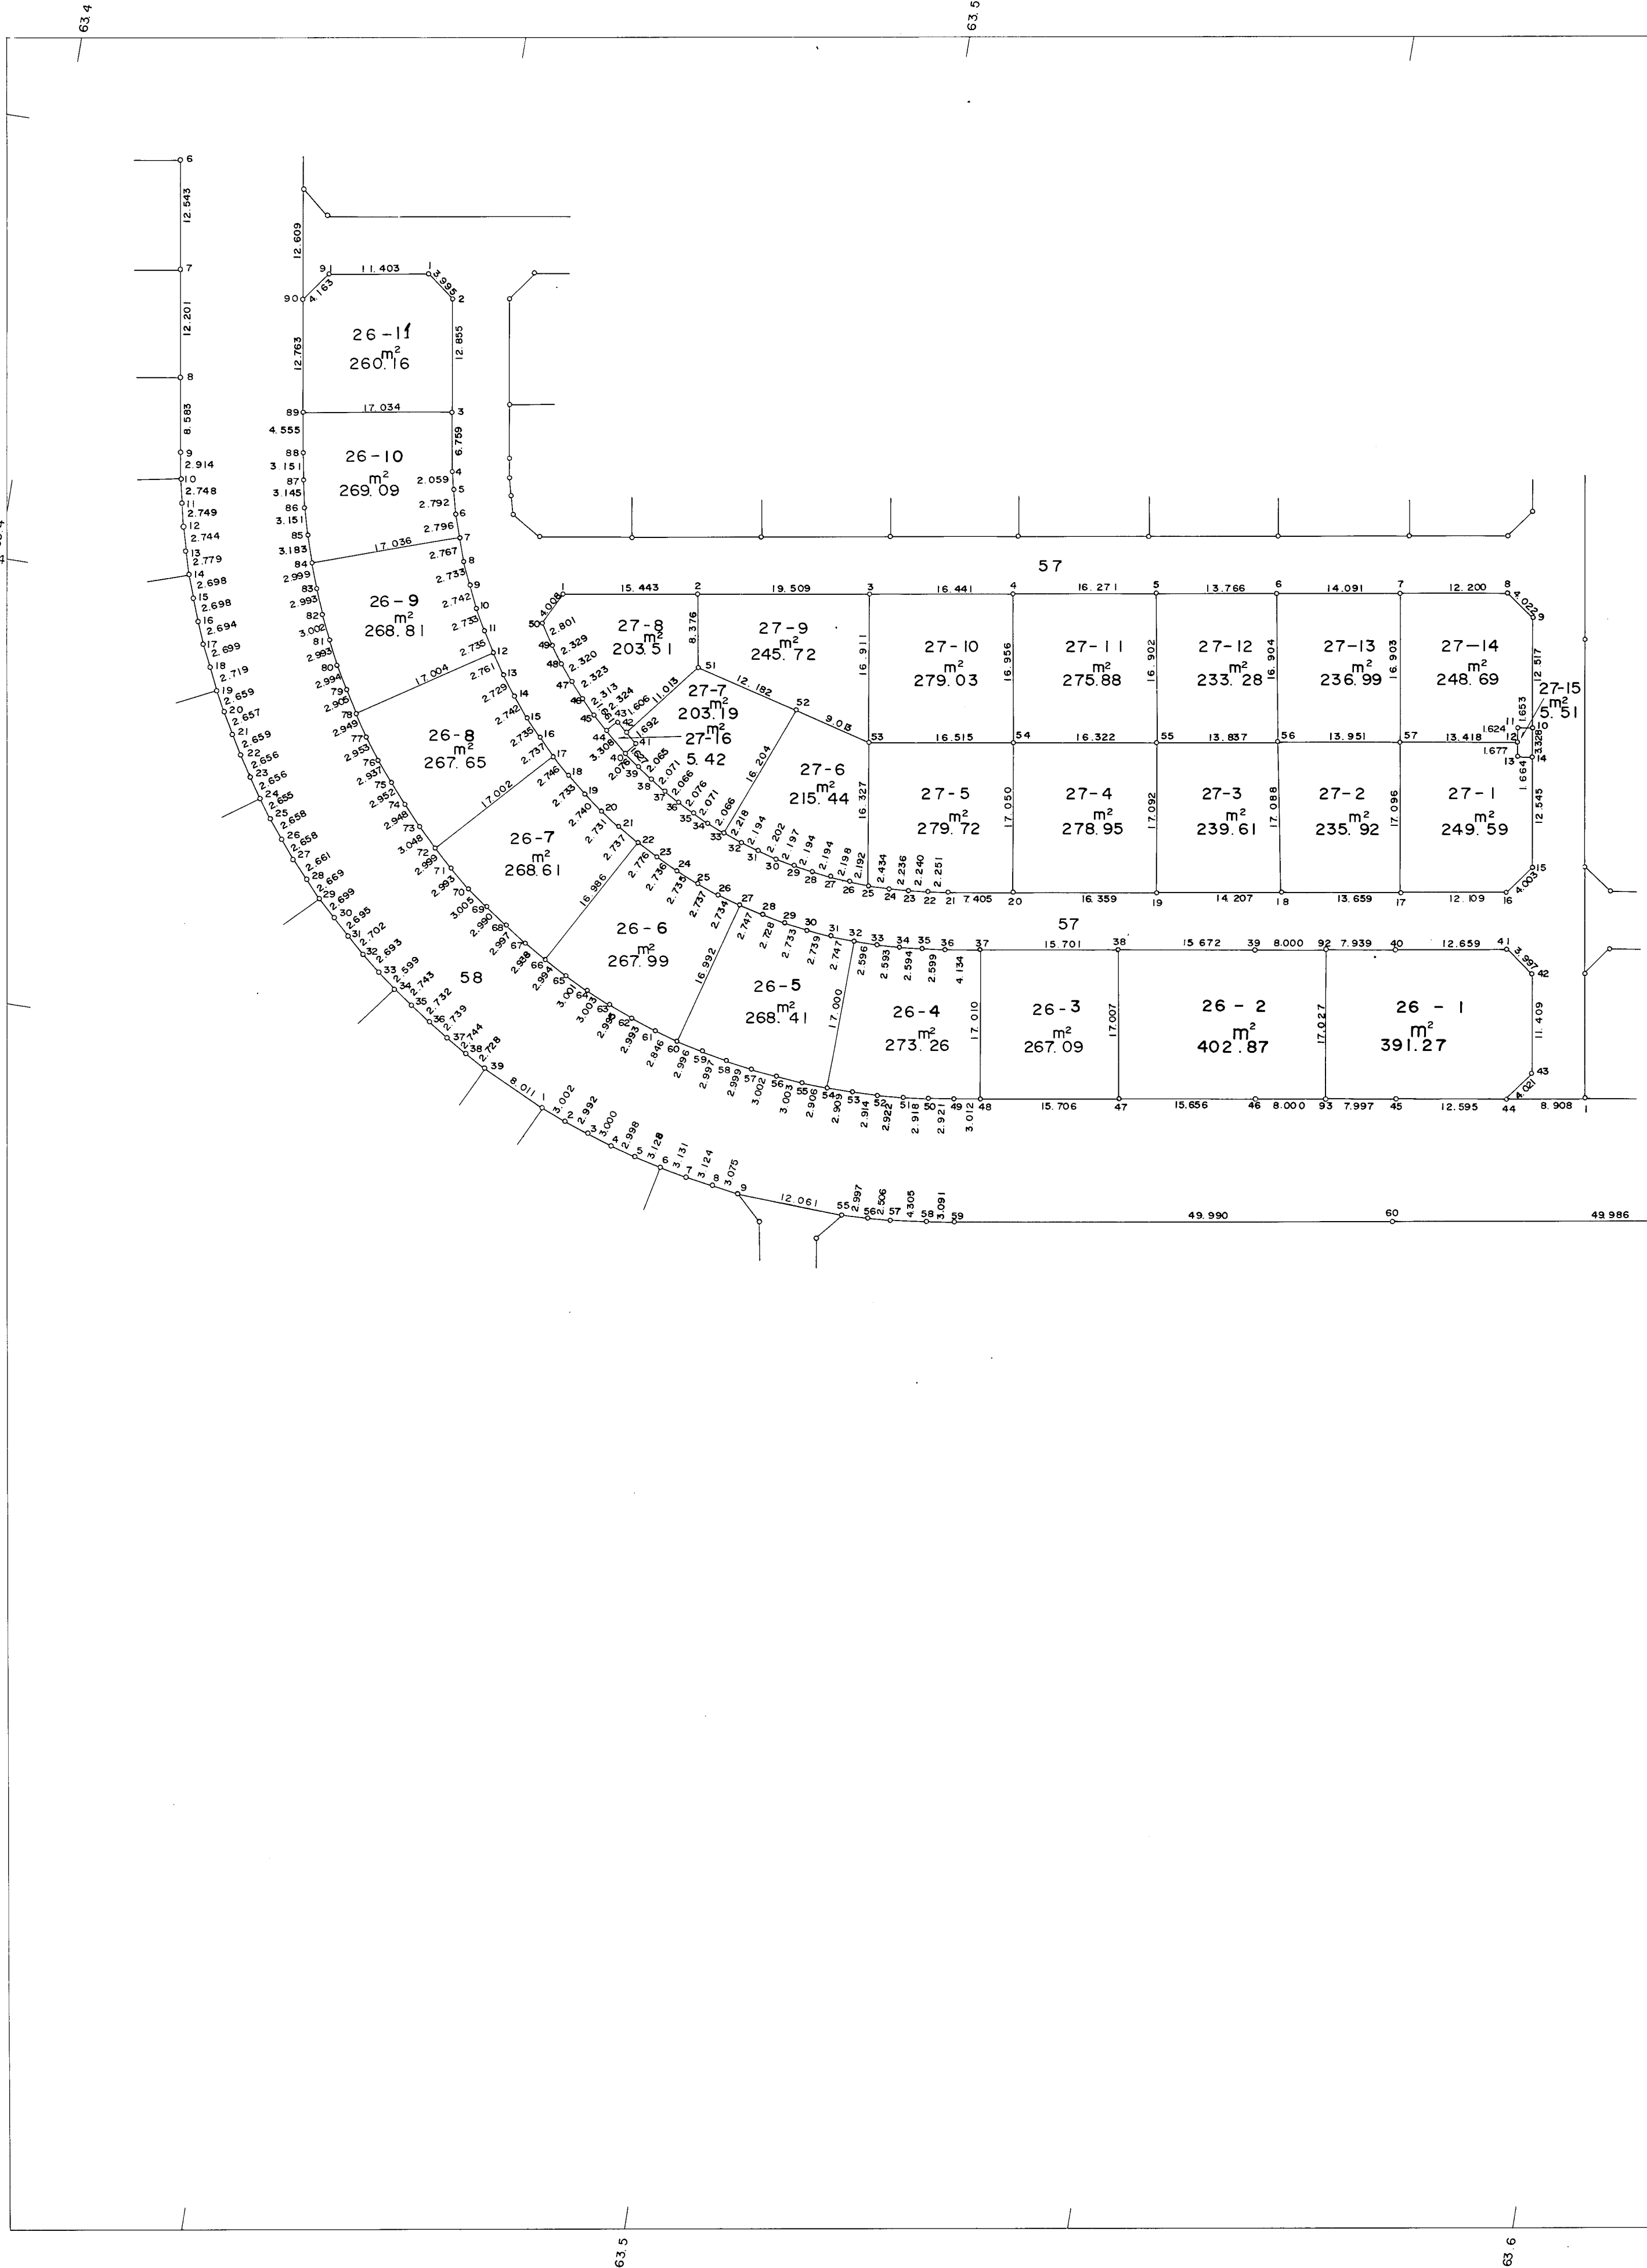


取扱注意
この図面は、あくまで参考資料として取り扱ってください。
なお、測地系については、図面内に「世界測地系」の記載がないものは、「日本測地系」に拠っています。

西神住宅団地 確定測量図

分類 NO Ⅱ-10-1-2/4
縮尺 1:500

位置図

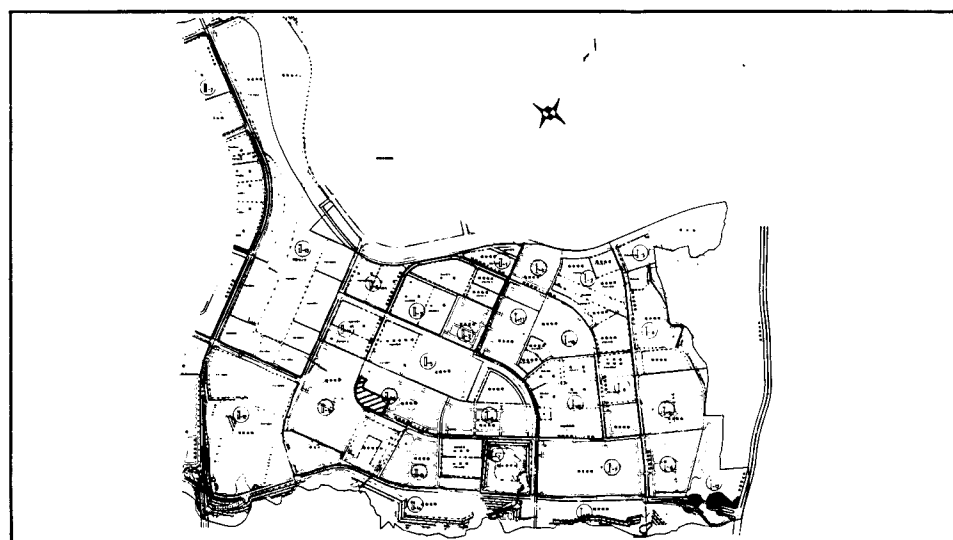

杭台3丁目26番地

X	Y	ソクデシ
-142360.474	63443.318	0931 26-1
-142362.894	63446.496	0332 26-2
-142375.591	63448.503	0333 26-3
-142382.264	63449.576	0334 26-4
-142384.279	63449.998	0335 26-5
-142386.989	63450.668	0336 26-6
-142389.665	63451.480	0337 26-7
-142392.267	63452.421	0338 26-8
-142394.790	63453.471	0339 26-9
-142397.273	63454.635	0340 26-10
-142399.680	63455.929	0341 26-11
-142402.025	63457.336	0342 26-12
-142404.326	63458.862	0343 26-13
-142406.512	63460.495	0344 26-14
-142408.632	63462.234	0345 26-15
-142410.665	63464.063	0346 26-16
-142412.599	63466.000	0347 26-17
-142414.444	63468.034	0348 26-18
-142416.182	63470.143	0349 26-19
-142417.920	63472.339	0350 26-20
-142419.326	63474.617	0351 26-21
-142420.749	63476.955	0352 26-22
-142422.058	63479.403	0353 26-23
-142423.233	63481.874	0354 26-24
-142424.294	63484.395	0355 26-25
-142425.213	63486.973	0356 26-26
-142426.002	63489.591	0357 26-27
-142426.676	63492.254	0358 26-28
-142427.215	63494.928	0359 26-29
-142427.622	63497.631	0360 26-30
-142427.896	63500.356	0361 26-31
-142428.025	63503.100	0362 26-32
-142428.029	63505.696	0363 26-33
-142427.924	63508.287	0364 26-34
-142427.695	63510.871	0365 26-35
-142427.355	63513.448	0366 26-36
-142426.718	63517.533	0367 26-37
-142424.276	63533.043	0368 26-38
-142421.314	63548.520	0369 26-39
-142419.337	63564.266	0370 26-40
-142417.378	63576.773	0371 26-41
-142419.684	63580.038	0372 26-42
-142430.957	63581.792	0373 26-43
-142434.195	63579.408	0374 26-44
-142436.142	63566.964	0375 26-45
-142438.643	63551.163	0376 26-46
-142441.075	63535.697	0377 26-47
-142443.520	63520.182	0378 26-48
-142444.005	63517.209	0379 26-49
-142444.423	63514.318	0380 26-50
-142444.749	63511.418	0381 26-51
-142444.959	63508.504	0382 26-52
-142445.052	63505.591	0383 26-53
-142445.020	63502.682	0384 26-54
-142444.882	63499.779	0385 26-55
-142444.627	63496.787	0386 26-56
-142444.251	63493.809	0387 26-57
-142443.744	63490.853	0388 26-58
-142443.105	63487.925	0389 26-59
-142442.368	63485.021	0390 26-60
-142441.542	63482.297	0391 26-61
-142440.583	63479.462	0392 26-62
-142439.489	63476.674	0393 26-63
-142438.288	63473.922	0394 26-64
-142436.975	63471.224	0395 26-65
-142435.537	63468.598	0396 26-66
-142434.033	63466.074	0397 26-67
-142432.408	63463.556	0398 26-68
-142430.678	63461.117	0399 26-69
-142428.835	63458.744	0400 26-70
-142426.901	63456.460	0401 26-71
-142424.881	63454.243	0402 26-72
-142422.729	63452.085	0403 26-73
-142420.563	63450.085	0404 26-74
-142418.318	63448.168	0405 26-75
-142416.015	63446.346	0406 26-76
-142413.616	63444.624	0407 26-77
-142411.159	63442.994	0408 26-78
-142408.677	63441.485	0409 26-79
-142406.054	63440.042	0410 26-80
-142403.385	63438.687	0411 26-81
-142400.649	63437.451	0412 26-82
-142397.874	63436.329	0413 26-83
-142395.051	63435.318	0414 26-84
-142392.007	63434.388	0415 26-85
-142389.959	63433.587	0416 26-86
-142385.882	63432.936	0417 26-87
-142382.780	63432.383	0418 26-88
-142378.279	63431.682	0419 26-89
-142365.675	63429.673	0420 26-90
-142362.262	63432.056	0421 26-91
-142420.571	63556.423	26-92
-142437.392	63559.065	26-93

杭台3丁目27番地

X	Y	ソクデシ
-142394.123	63464.092	0422 27-1
-142391.734	63479.349	0423 27-2
-142388.695	63498.620	0424 27-3
-142386.125	63514.859	0425 27-4
-142383.595	63530.932	0426 27-5
-142381.446	63544.529	0427 27-6
-142379.246	63558.447	0428 27-7
-142377.344	63570.498	0429 27-8
-142379.661	63573.785	0430 27-9
-142392.029	63575.711	0431 27-10
-142392.294	63574.079	0432 27-11
-142393.901	63574.312	0433 27-12
-142395.558	63574.573	0434 27-13
-142395.318	63576.220	0435 27-14
-142407.715	63578.139	0436 27-15
-142410.943	63575.771	0437 27-16
-142412.819	63563.808	0438 27-17
-142414.941	63550.315	0439 27-18
-142417.166	63536.283	0440 27-19
-142419.721	63520.125	0441 27-20
-142420.882	63512.812	0442 27-21
-142421.187	63510.582	0443 27-22
-142421.413	63508.353	0444 27-23
-142421.533	63506.120	0445 27-24
-142421.545	63503.686	0446 27-25
-142421.448	63501.496	0447 27-26
-142421.260	63499.306	0448 27-27
-142420.974	63497.131	0449 27-28
-142420.590	63494.971	0450 27-29
-142420.126	63492.824	0451 27-30
-142419.532	63490.704	0452 27-31
-142418.908	63488.601	0453 27-32
-142418.151	63486.516	0454 27-33
-142417.341	63484.615	0455 27-34
-142416.462	63482.740	0456 27-35
-142415.506	63480.897	0457 27-36
-142414.462	63479.114	0458 27-37
-142413.360	63477.360	0459 27-38
-142412.186	63475.661	0460 27-39
-142410.915	63474.020	0461 27-40
-142409.654	63475.048	0462 27-41
-142408.567	63473.751	0463 27-42
-142407.531	63472.524	0464 27-43
-142406.812	63471.466	0465 27-44
-142407.211	63469.781	0466 27-45
-142405.549	63468.173	0467 27-46
-142403.789	63466.657	0468 27-47
-142401.983	63465.201	0469 27-48
-142400.089	63463.845	0470 27-49
-142397.727	63462.339	0471 27-50
-142400.004	63480.676	0472 27-51
-142403.078	63492.464	0473 27-52
-142405.413	63501.169	0474 27-53
-142402.876	63517.488	0475 27-54
-142400.285	63533.603	0476 27-55
-142398.126	63547.271	0477 27-56
-142395.947	63561.051	0478 27-57